


DO NOT SCALE
USE FIGURED DIMENSIONS ONLY.
ALL DISCREPANCIES TO BE VERIFIED WITH ARCHITECT PRIOR
TO ORDERING OR CONSTRUCTION/EXECUTION.


SETTING OUT
CONFIRM ALL SETTING OUT WITH ARCHITECT PRIOR TO
CONSTRUCTION.

- KEY
- 1. ONE
 - 2. TWO
 - 3. THREE

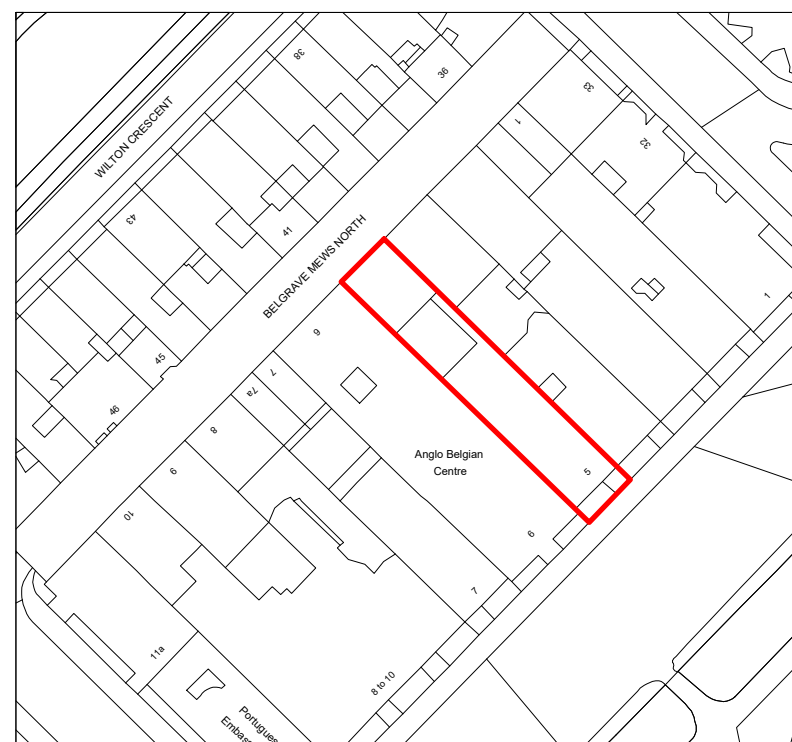

LOCATION PLAN
1:1250

REV	DATE	DESCRIPTION

 

PROJECT	NO
BELGRAVE MEWS NTH	16074

DRAWING	NO
LOCATION PLAN	GA001

STATUS	REVISION
PLANNING	-


DATE	01/03/2020
SCALES/PAPER SIZE	1:1250/A3
DRAWN/CHECKED	MM/AM

Architecture
For London
82—84
Clerkenwell Rd
London
EC1M 5RF
020 3637 4236
architecture
forlondon.com


DO NOT SCALE
USE FIGURED DIMENSIONS ONLY.
ALL DISCREPANCIES TO BE VERIFIED WITH ARCHITECT PRIOR
TO ORDERING OR CONSTRUCTION/EXECUTION.

SETTING OUT
CONFIRM ALL SETTING OUT WITH ARCHITECT PRIOR TO
CONSTRUCTION.

- KEY
- 1. ONE
 - 2. TWO
 - 3. THREE

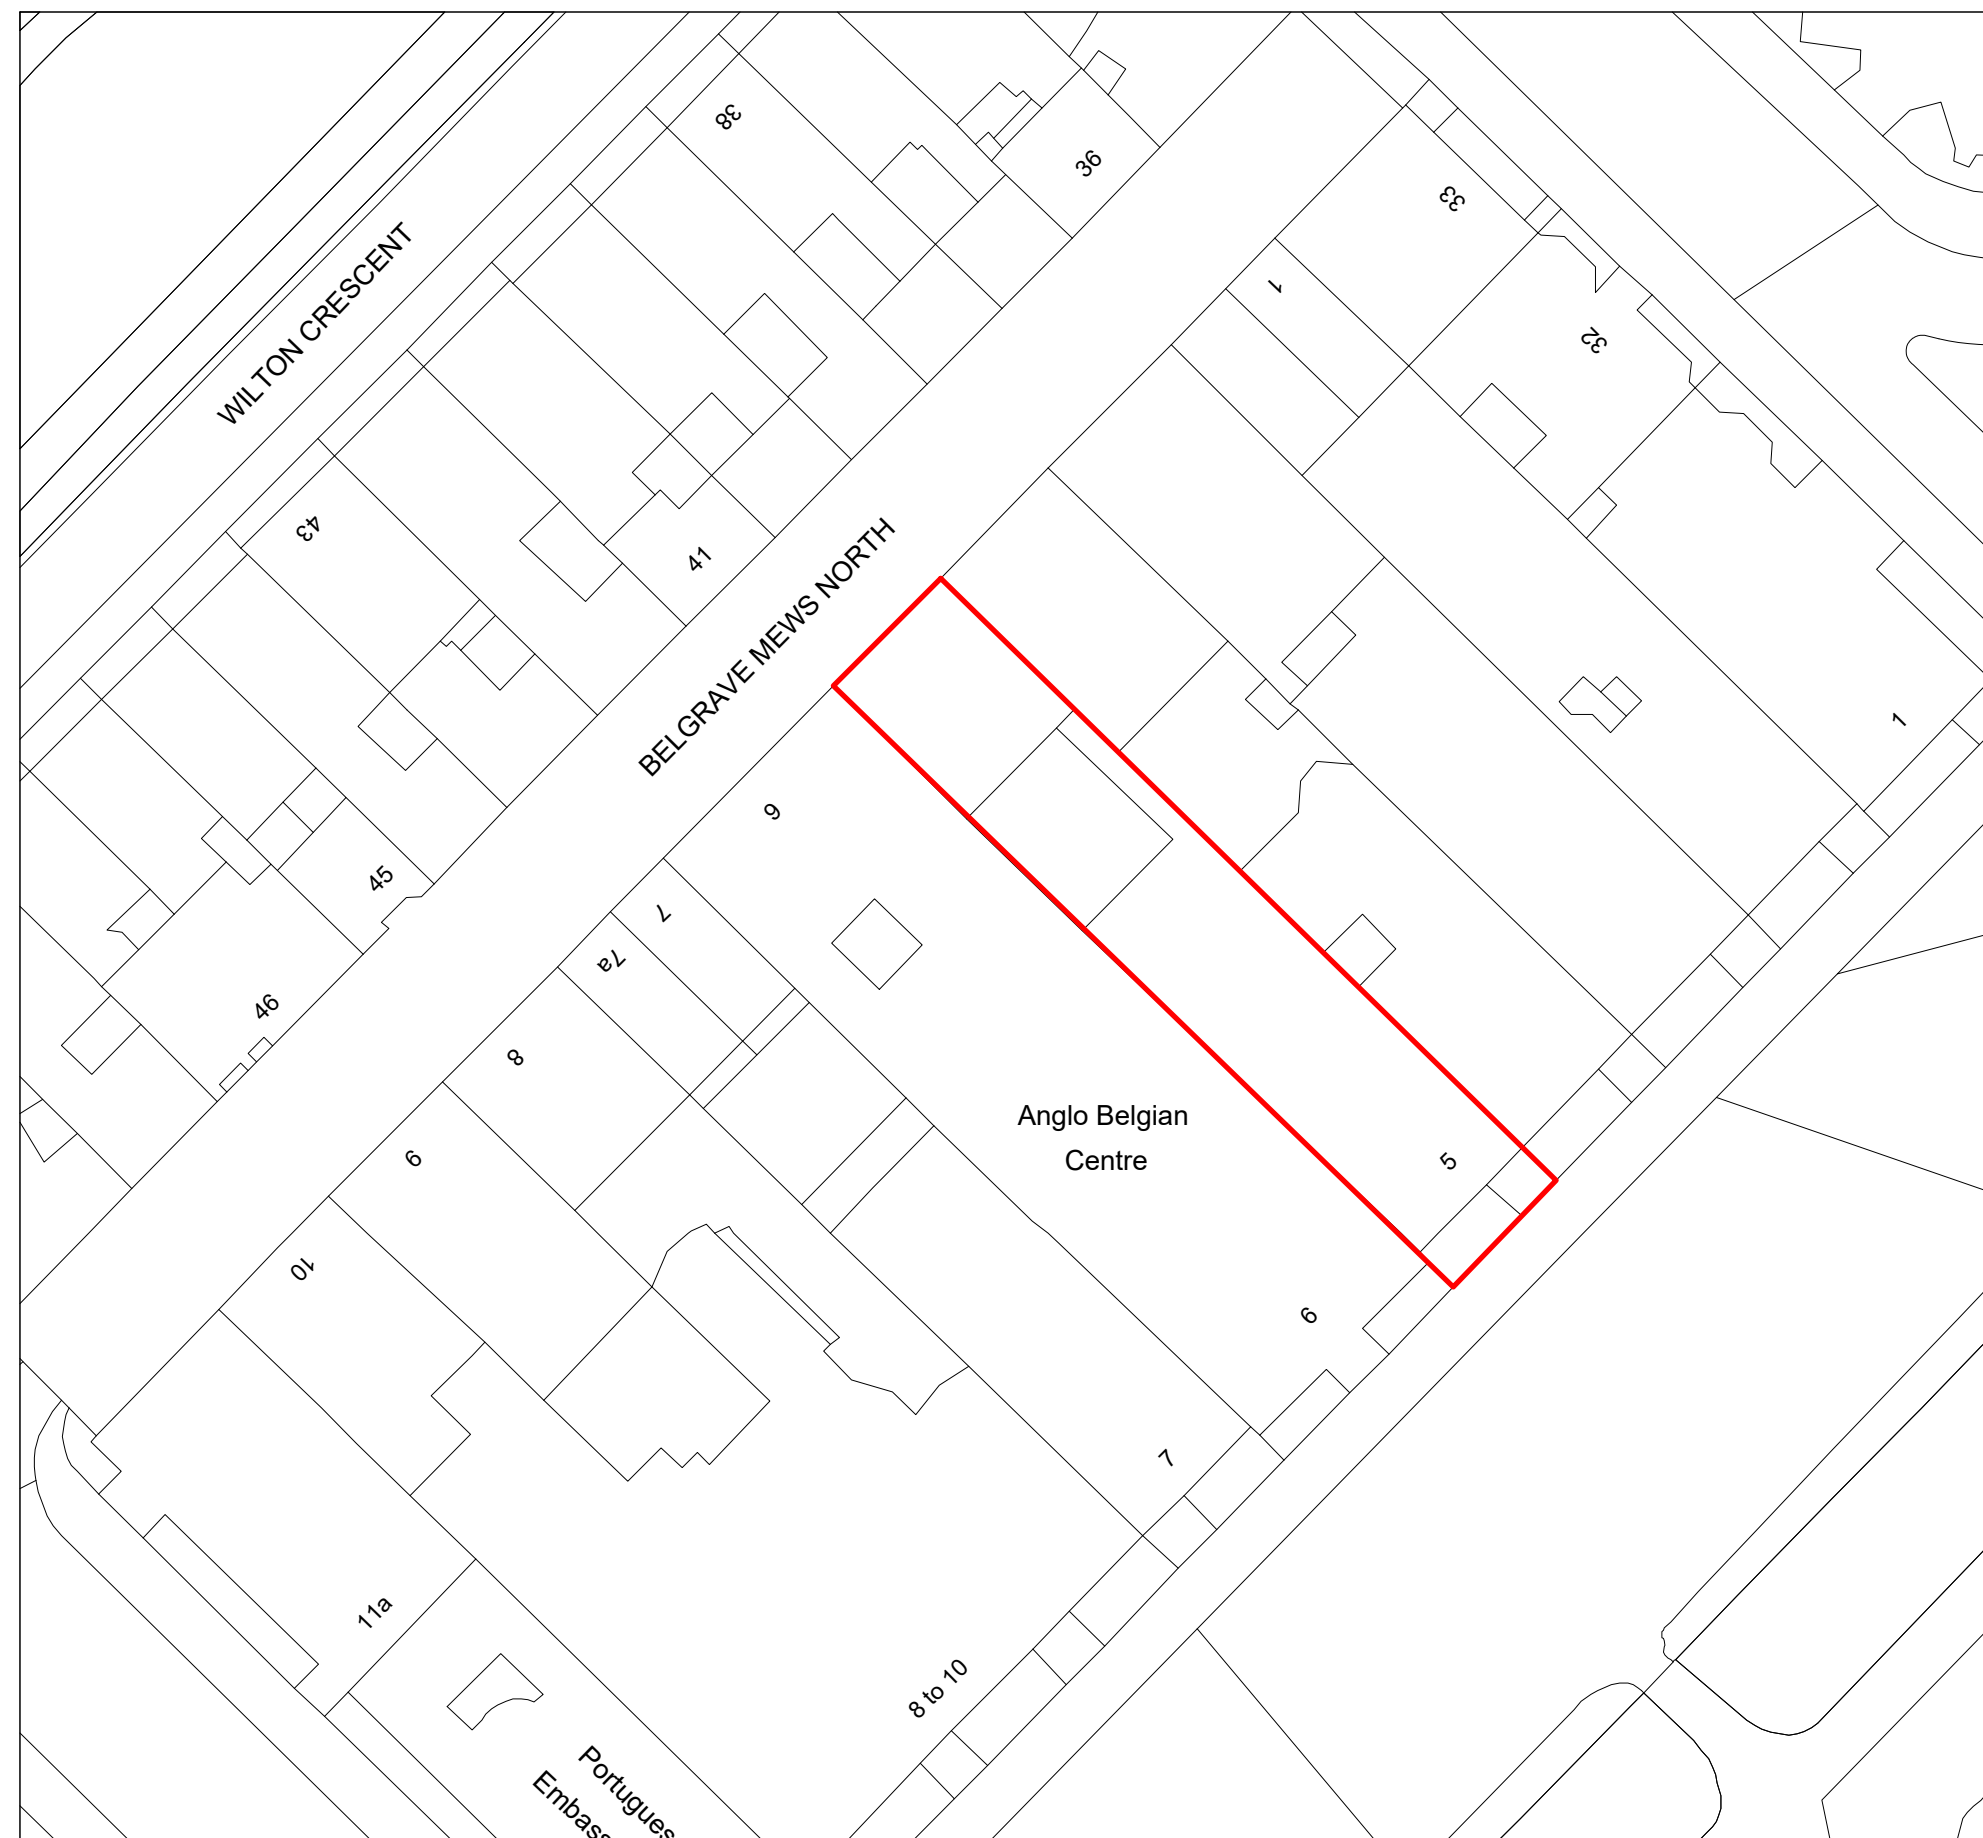

REV	DATE	DESCRIPTION

 

PROJECT NO
BELGRAVE MEWS NTH 16074

DRAWING NO
SITE PLAN GA002

STATUS REVISION
PLANNING -


DATE 01/03/2020
SCALES/PAPER SIZE 1:500/A3
DRAWN/CHECKED MM/AM

Architecture
For London
82—84
Clerkenwell Rd
London
EC1M 5RF
020 3637 4236
architecture
forlondon.com

DO NOT SCALE
 USE FIGURED DIMENSIONS ONLY.
 ALL DISCREPANCIES TO BE VERIFIED WITH ARCHITECT PRIOR TO ORDERING OR CONSTRUCTION/EXECUTION.

SETTING OUT
 CONFIRM ALL SETTING OUT WITH ARCHITECT PRIOR TO CONSTRUCTION.

-  DEMOLITION
-  EXISTING
-  NEW

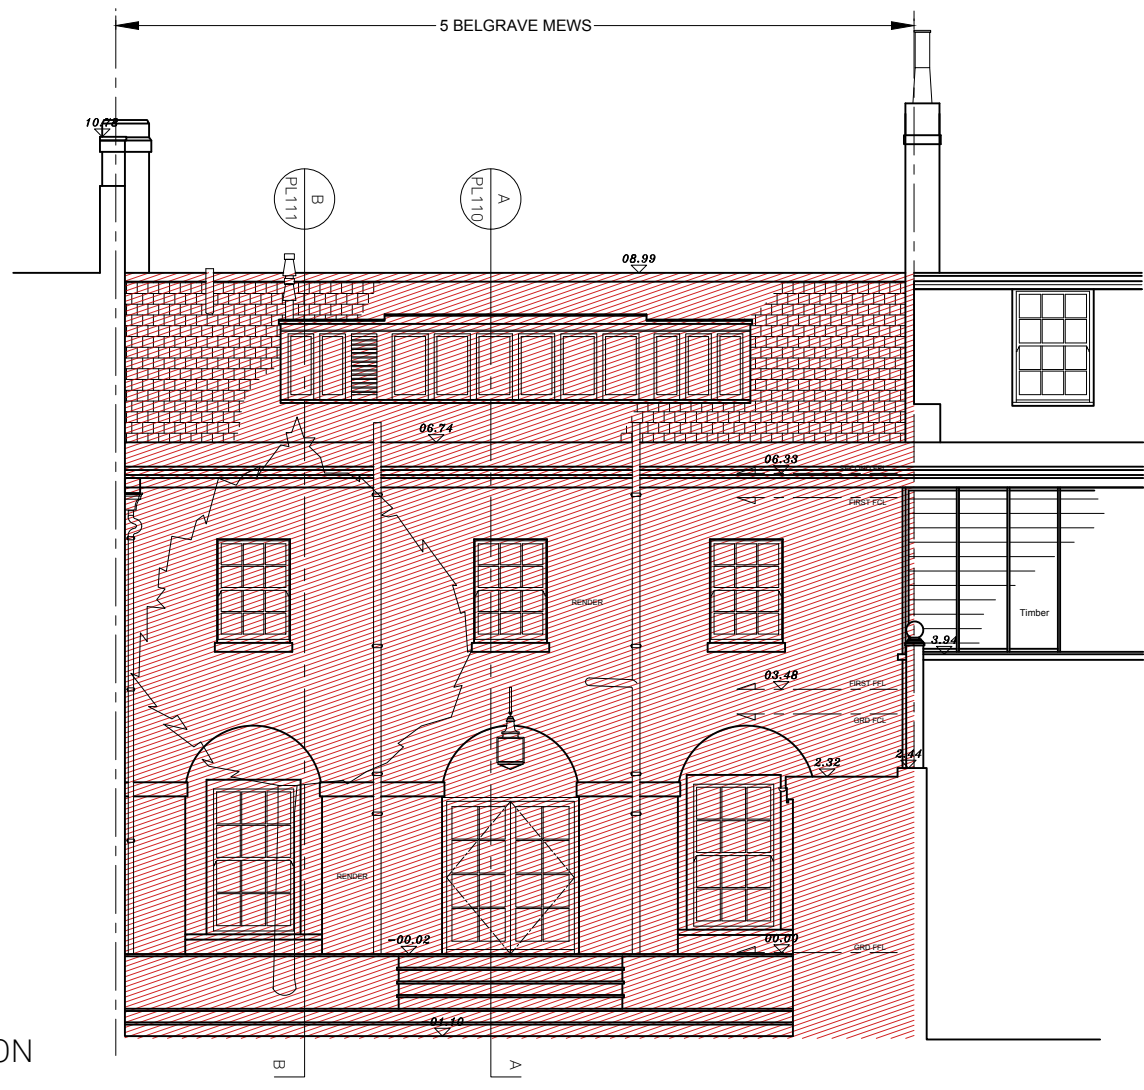

EXISTING
 REAR ELEVATION
 1:100



PROPOSED
 REAR ELEVATION
 1:100

APPLICATION APPROVED
 06.02.2018
 REF: 17/10208/FULL

New external cooling
 equipment to be housed
 in acoustic cover

APPLICATION APPROVED
 18.07.2019
 REF: 19/04238/FULL

REV	DATE	DESCRIPTION

PROJECT NO
 BELGRAVE MEWS NTH 16074

DRAWING NO
 EX PR REAR ELEVATION PL121

STATUS REVISION
 PLANNING -


DATE 01/03/2020
 SCALES/PAPER SIZE 1:100/A3
 DRAWN/CHECKED MM/AM

Architecture
 For London
 82—84
 Clerkenwell Rd
 London
 EC1M 5RF
 020 3637 4236
 architecture
 forlondon.com

DO NOT SCALE
 USE FIGURED DIMENSIONS ONLY.
 ALL DISCREPANCIES TO BE VERIFIED WITH ARCHITECT PRIOR
 TO ORDERING OR CONSTRUCTION/EXECUTION.

SETTING OUT
 CONFIRM ALL SETTING OUT WITH ARCHITECT PRIOR TO
 CONSTRUCTION.

-  DEMOLITION
-  EXISTING
-  NEW

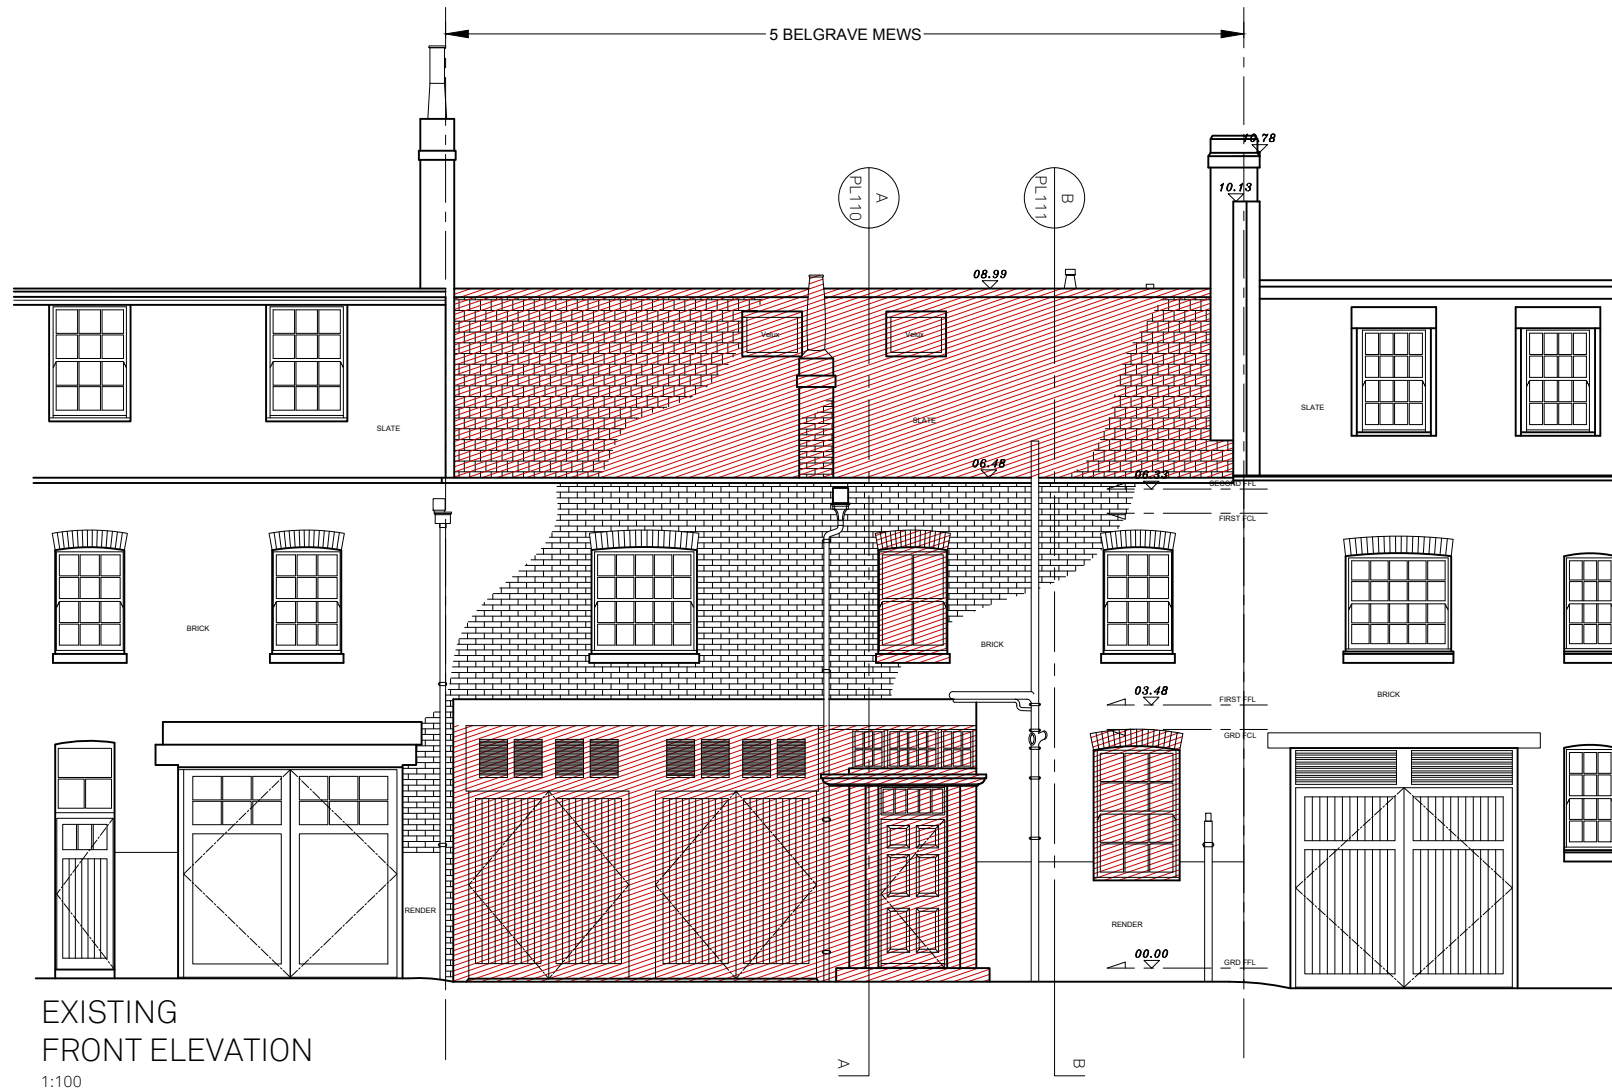

EXISTING
 FRONT ELEVATION
 1:100



PROPOSED
 FRONT ELEVATION
 1:100

REV	DATE	DESCRIPTION

PROJECT NO
 BELGRAVE MEWS NTH 16074

DRAWING NO
 EX PR FRONT PL120
 ELEVATION

STATUS REVISION
 PLANNING -

DATE 01/03/2020
 SCALES/PAPER SIZE 1:100/A3
 DRAWN/CHECKED MM/AM

Architecture
 For London
 82—84
 Clerkenwell Rd
 London
 EC1M 5RF
 020 3637 4236
 architecture
 forlondon.com

DO NOT SCALE
 USE FIGURED DIMENSIONS ONLY.
 ALL DISCREPANCIES TO BE VERIFIED WITH ARCHITECT PRIOR
 TO ORDERING OR CONSTRUCTION/EXECUTION.

SETTING OUT
 CONFIRM ALL SETTING OUT WITH ARCHITECT PRIOR TO
 CONSTRUCTION.

-  DEMOLITION
-  EXISTING
-  NEW



EXISTING
 SECTION EE
 1:100



APPLICATION APPROVED
 18.07.2019
 REF: 19/04238/FULL

PROPOSED
 SECTION EE
 1:100

REV	DATE	DESCRIPTION

PROJECT	NO
BELGRAVE MEWS NTH	16074
DRAWING	NO
EX PR SECTION EE	PL112

STATUS	REVISION
PLANNING	-


DATE	01/03/2020
SCALES/PAPER SIZE	1:100/A3
DRAWN/CHECKED	MM/AM

Architecture
 For London
 82—84
 Clerkenwell Rd
 London
 EC1M 5RF
 020 3637 4236
 architecture
 forlondon.com


DO NOT SCALE
 USE FIGURED DIMENSIONS ONLY.
 ALL DISCREPANCIES TO BE VERIFIED WITH ARCHITECT PRIOR
 TO ORDERING OR CONSTRUCTION/EXECUTION.

SETTING OUT
 CONFIRM ALL SETTING OUT WITH ARCHITECT PRIOR TO
 CONSTRUCTION.

-  DEMOLITION
-  EXISTING
-  NEW

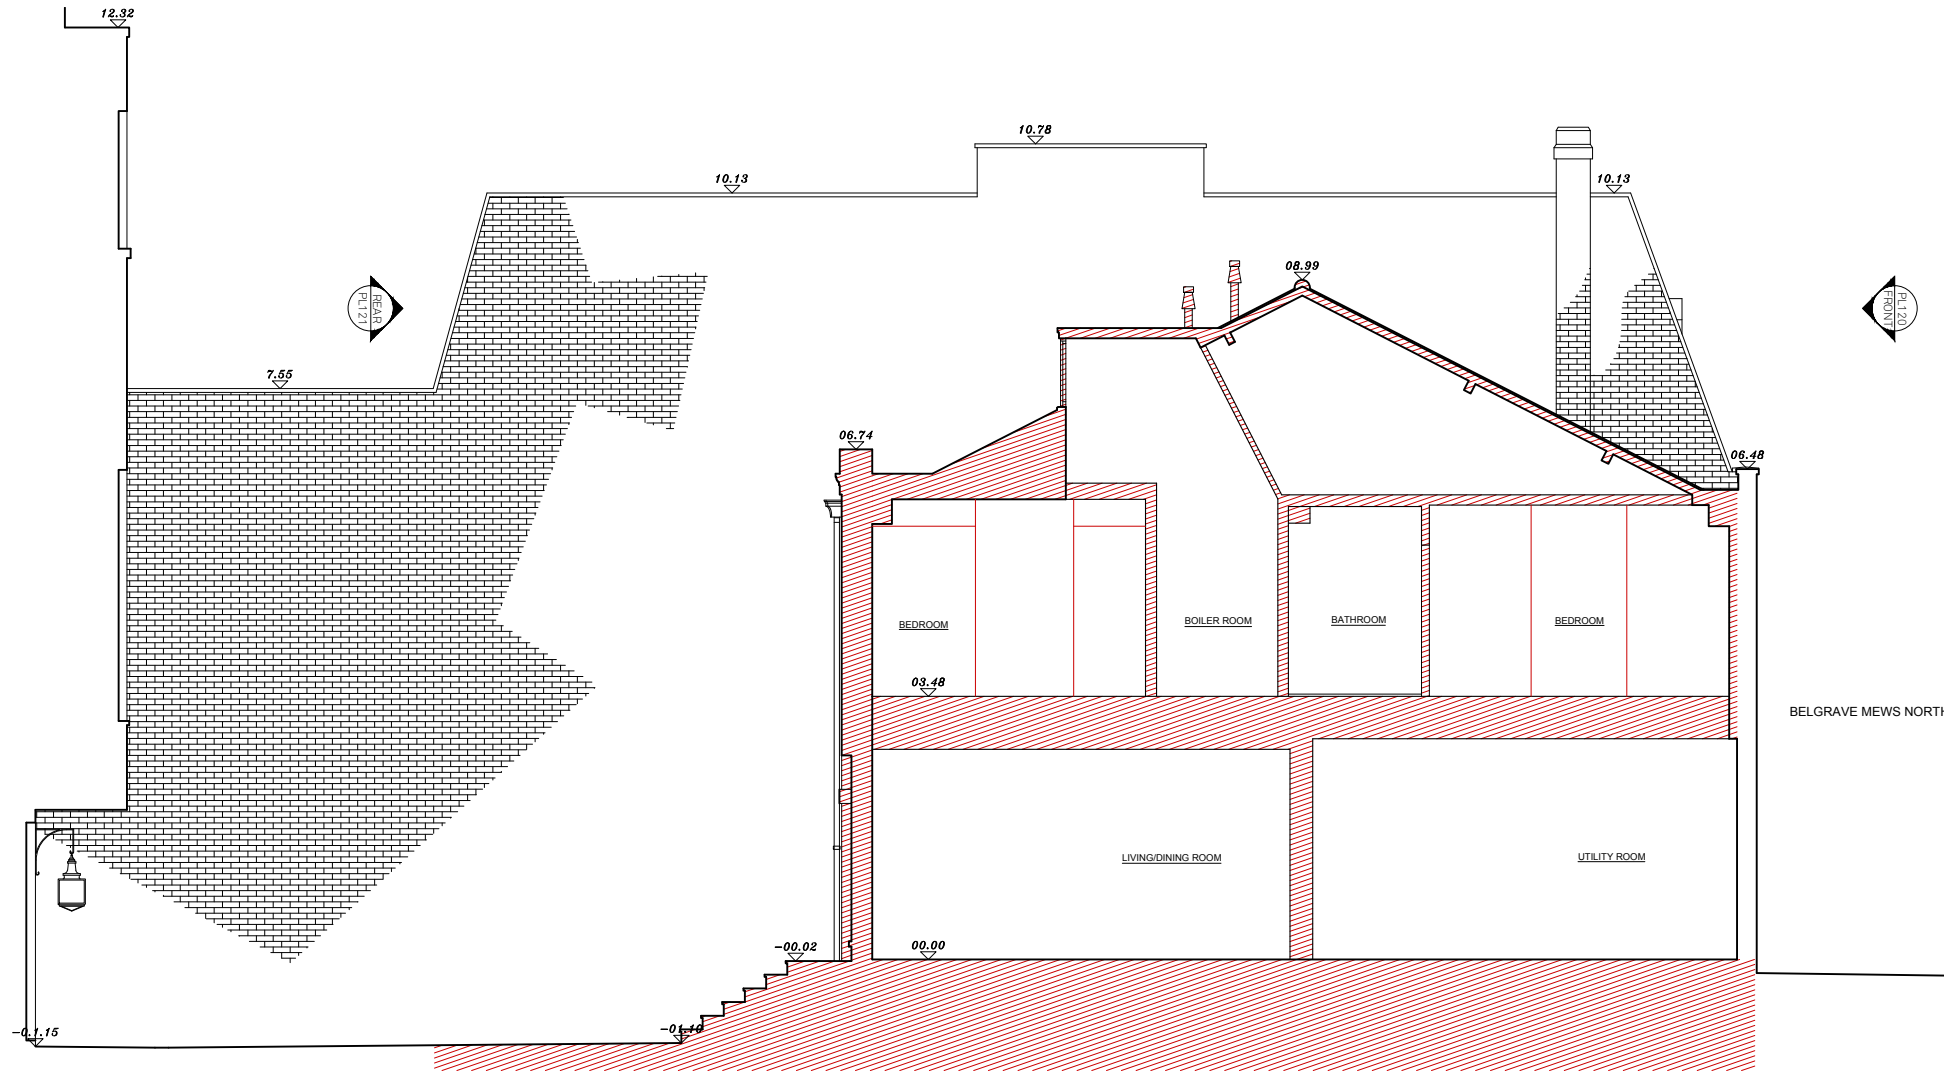

EXISTING
 SECTION BB
 1:100

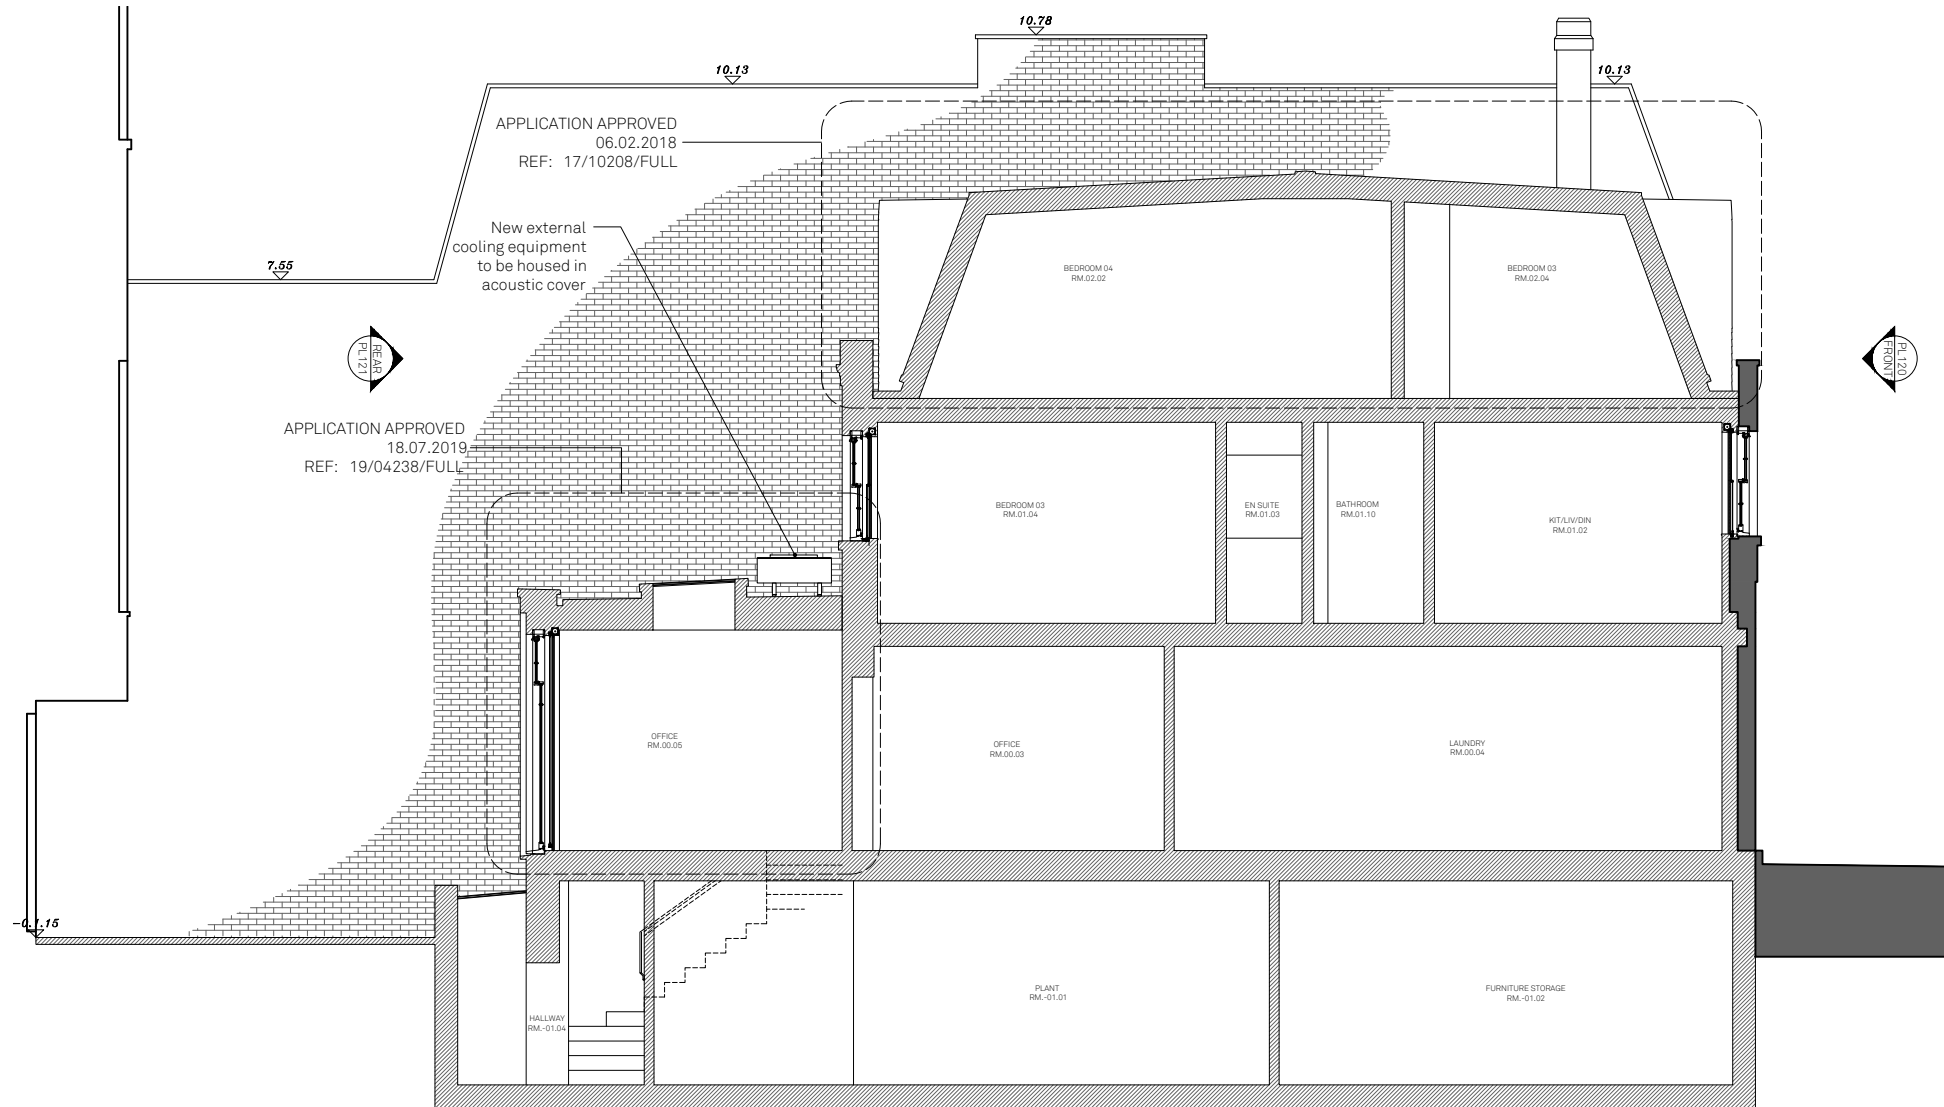

PROPOSED
 SECTION BB
 1:100

REV	DATE	DESCRIPTION

PROJECT NO
 BELGRAVE MEWS NTH 16074

DRAWING NO
 EX PR SECTION BB PL111

STATUS REVISION
 PLANNING -


DATE 01/03/2020
 SCALES/PAPER SIZE 1:100/A3
 DRAWN/CHECKED MM/AM

Architecture
 For London
 82—84
 Clerkenwell Rd
 London
 EC1M 5RF
 020 3637 4236
 architecture
 forlondon.com


DO NOT SCALE
 USE FIGURED DIMENSIONS ONLY.
 ALL DISCREPANCIES TO BE VERIFIED WITH ARCHITECT PRIOR
 TO ORDERING OR CONSTRUCTION/EXECUTION.

SETTING OUT
 CONFIRM ALL SETTING OUT WITH ARCHITECT PRIOR TO
 CONSTRUCTION.

-  DEMOLITION
-  EXISTING
-  NEW

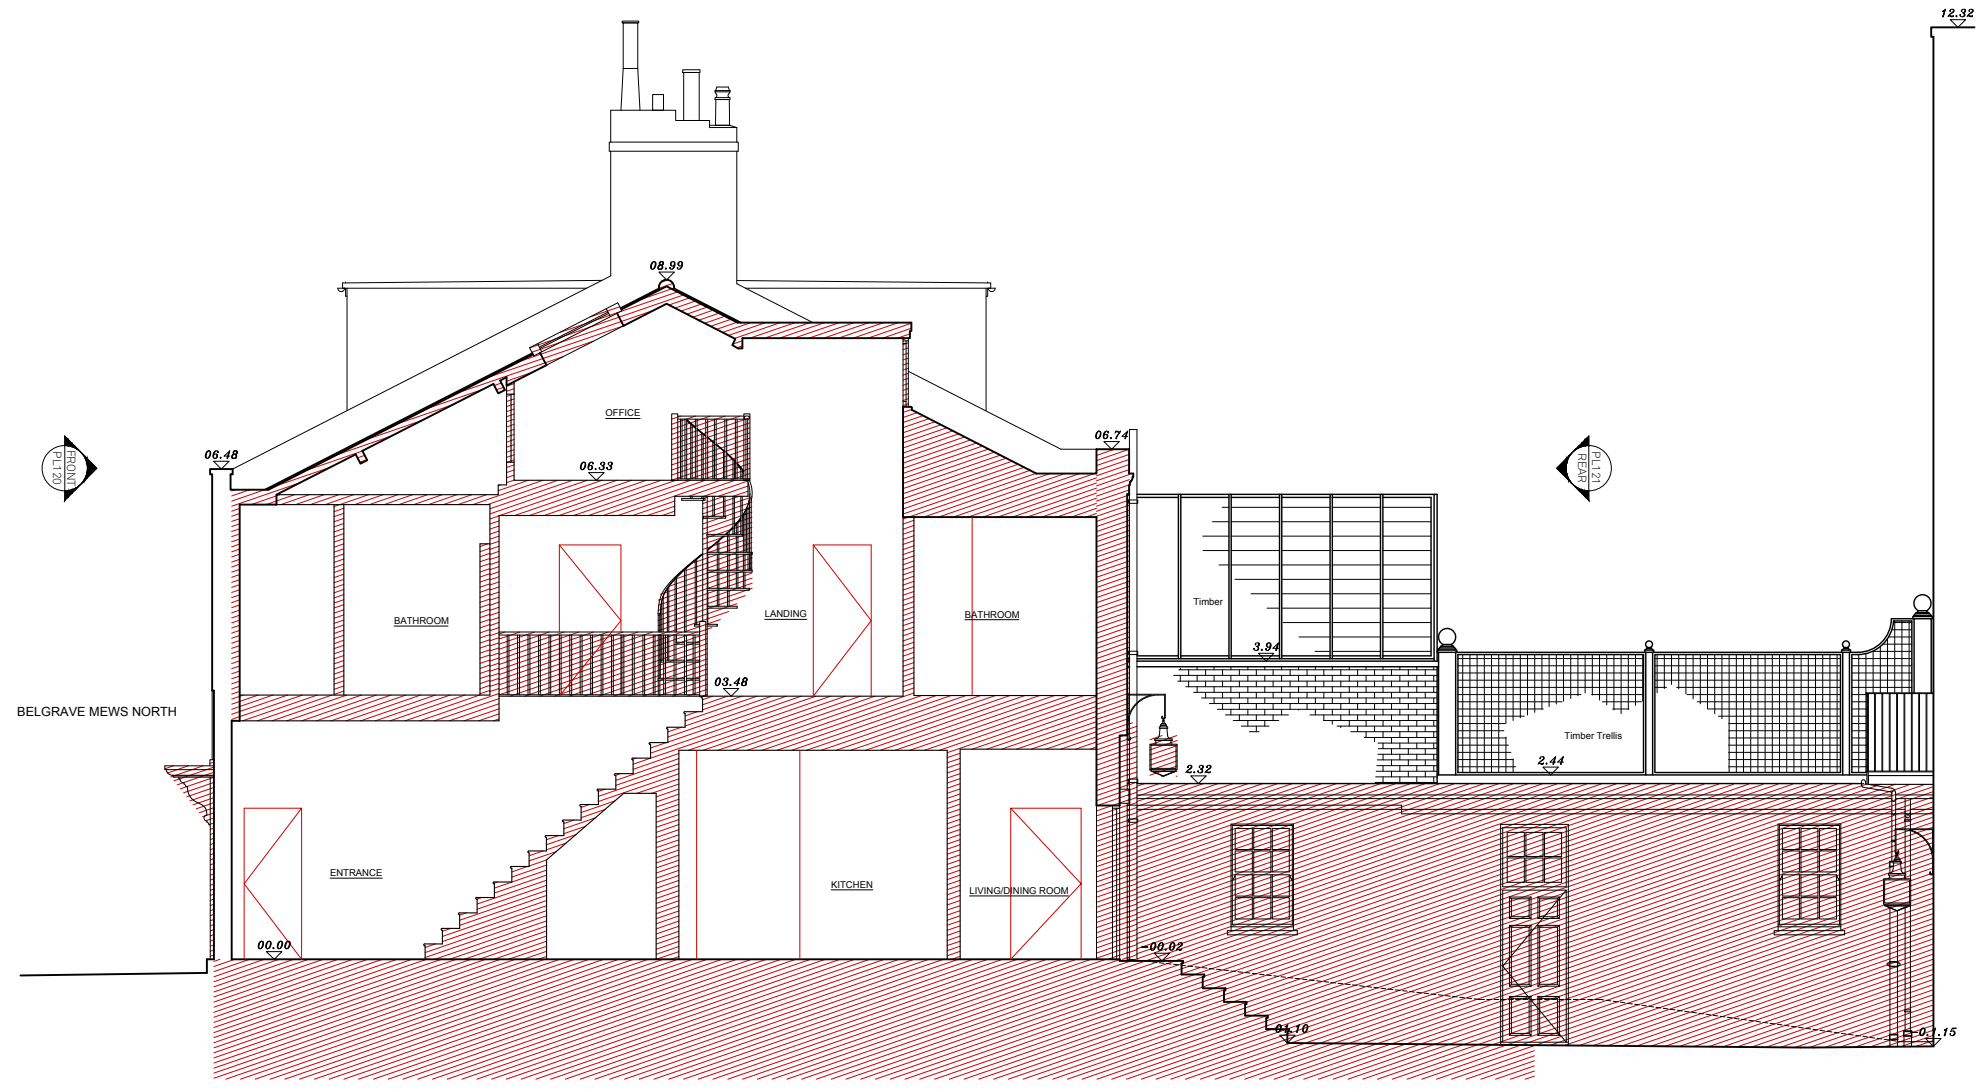

EXISTING
 SECTION AA
 1:100

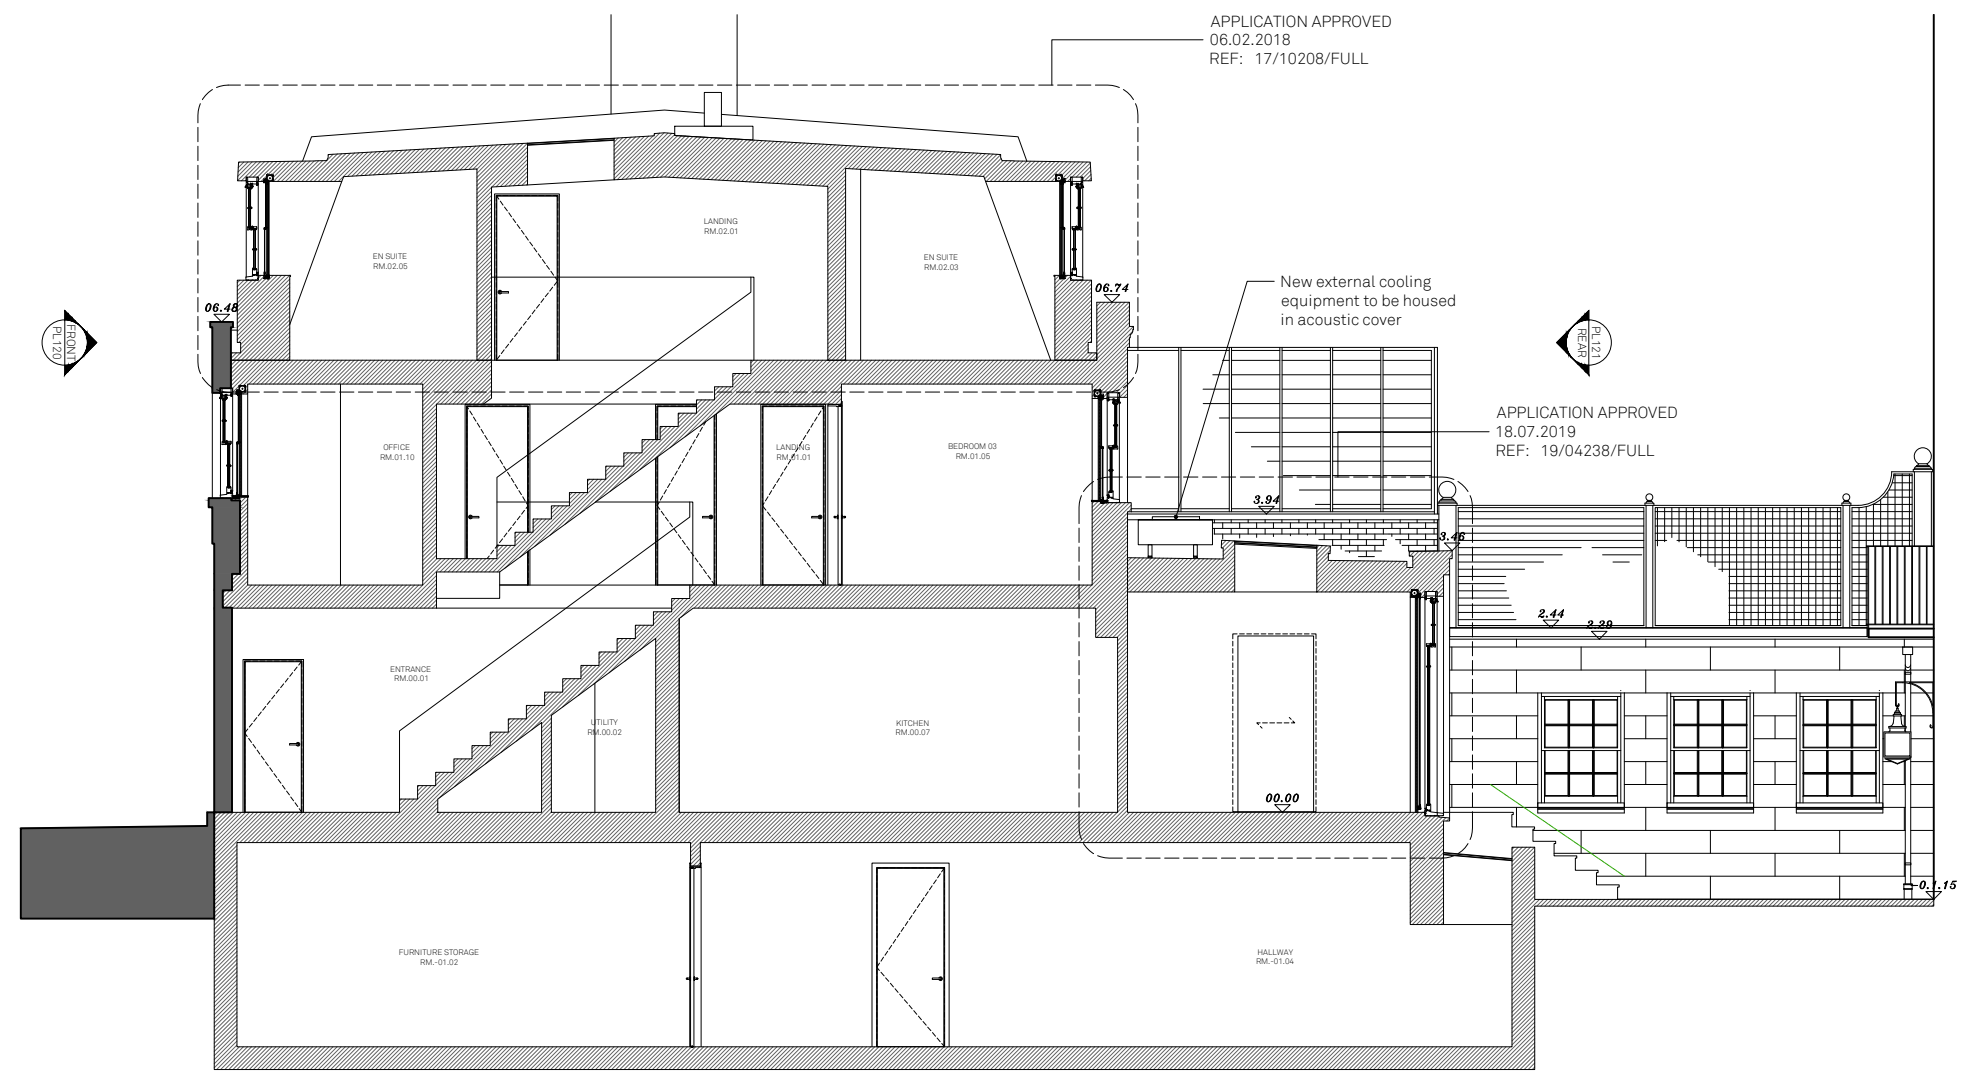

PROPOSED
 SECTION AA
 1:100

APPLICATION APPROVED
 06.02.2018
 REF: 17/10208/FULL

APPLICATION APPROVED
 18.07.2019
 REF: 19/04238/FULL

REV	DATE	DESCRIPTION

PROJECT	BELGRAVE MEWS NTH	NO	16074
DRAWING	EX PR SECTION AA	NO	PL110

STATUS	PLANNING	REVISION	-
--------	----------	----------	---


DATE	01/03/2020
SCALES/PAPER SIZE	1:100/A3
DRAWN/CHECKED	MM/AM

Architecture
 For London
 82—84
 Clerkenwell Rd
 London
 EC1M 5RF
 020 3637 4236
 architecture
 forlondon.com


DO NOT SCALE
 USE FIGURED DIMENSIONS ONLY.
 ALL DISCREPANCIES TO BE VERIFIED WITH ARCHITECT PRIOR
 TO ORDERING OR CONSTRUCTION/EXECUTION.

SETTING OUT
 CONFIRM ALL SETTING OUT WITH ARCHITECT PRIOR TO
 CONSTRUCTION.

-  DEMOLITION
-  EXISTING
-  NEW

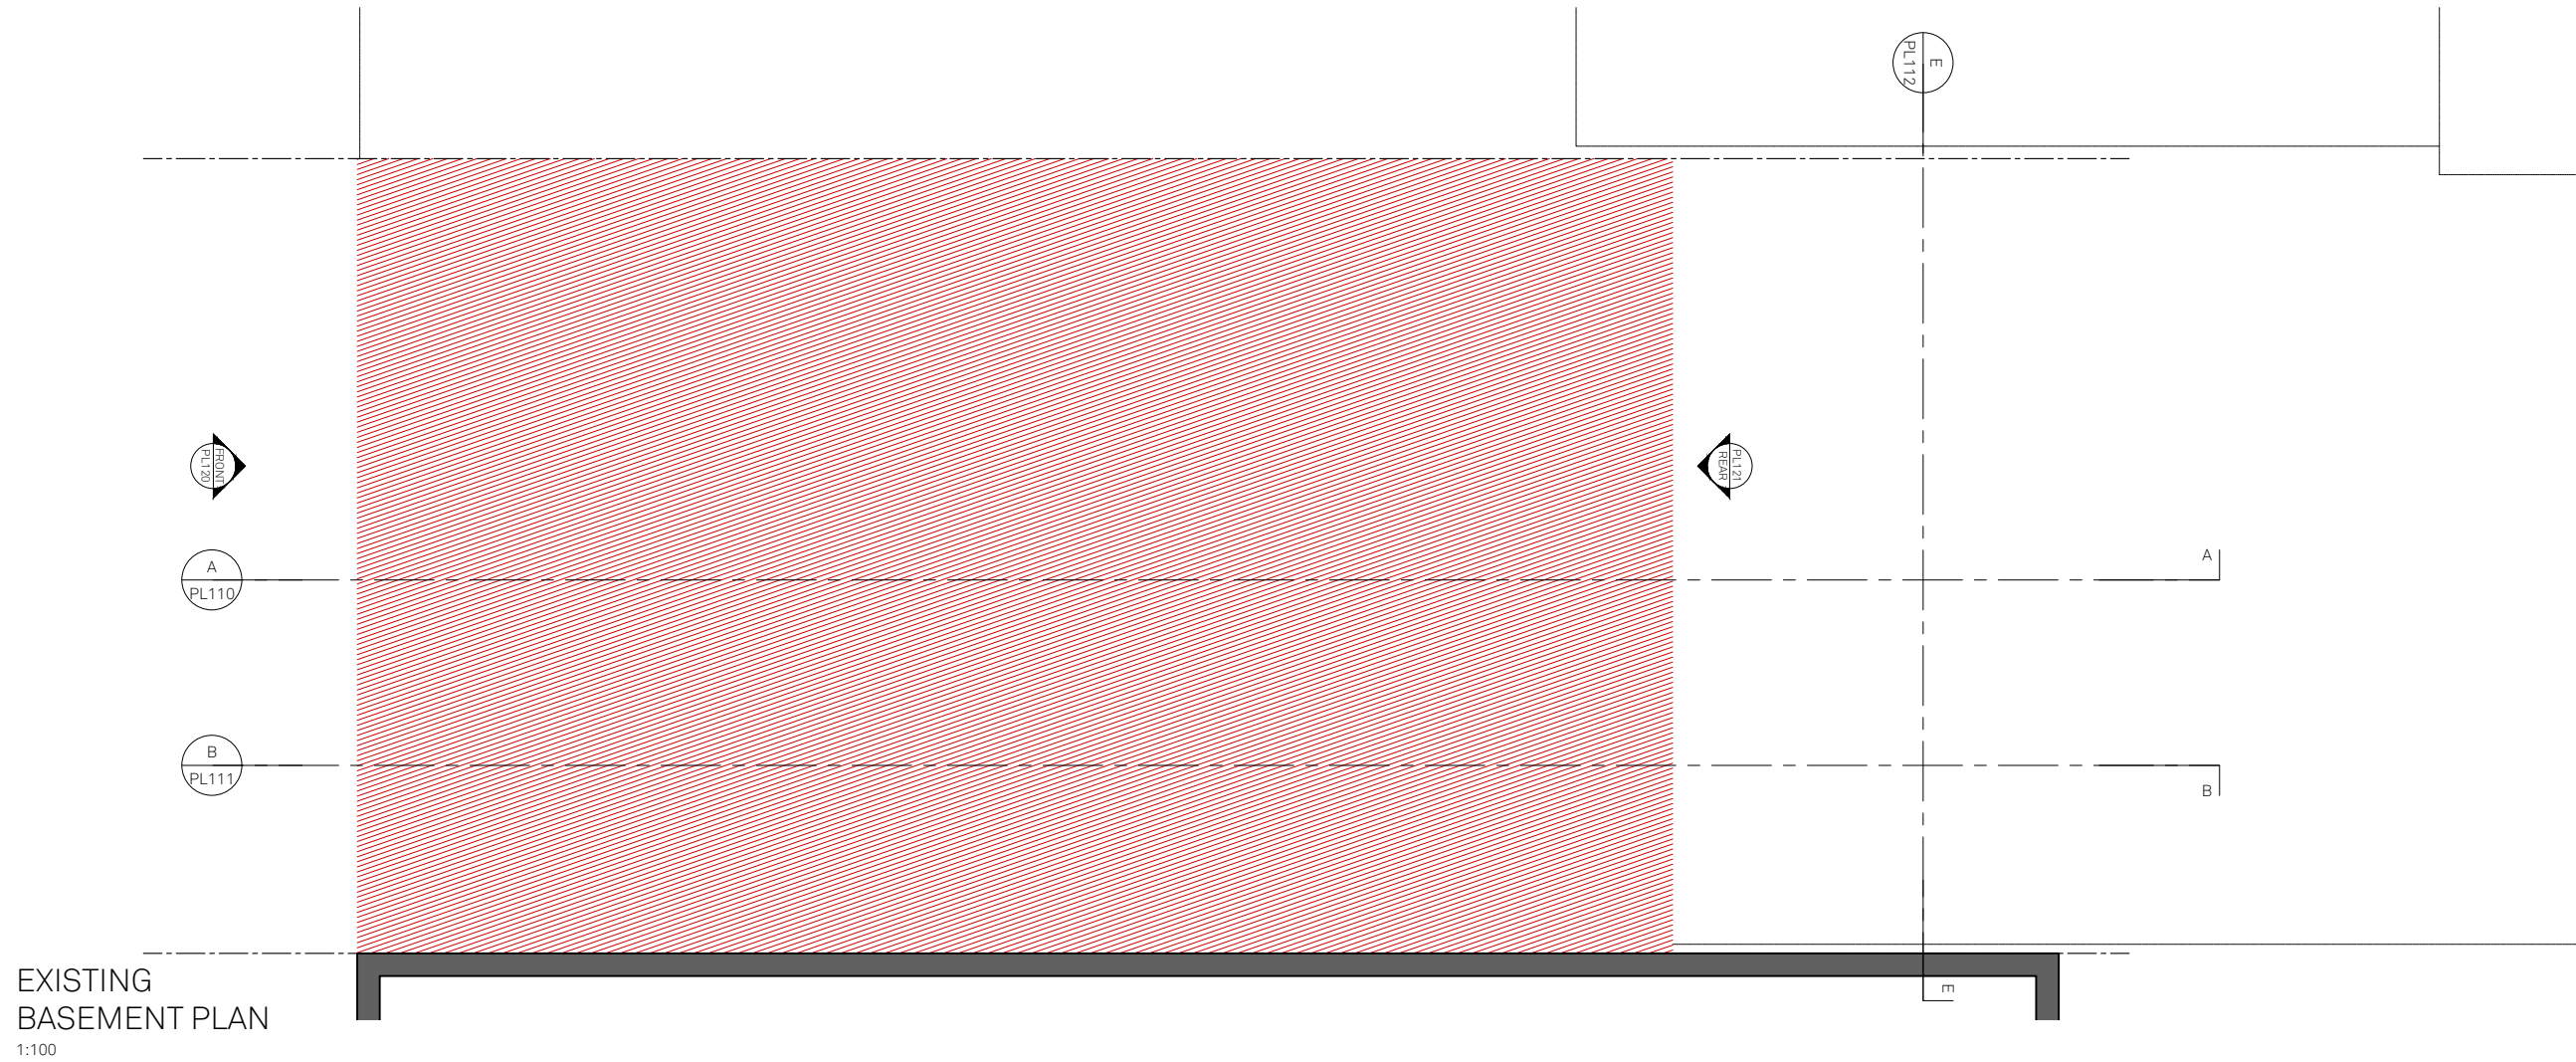

EXISTING
 BASEMENT PLAN
 1:100

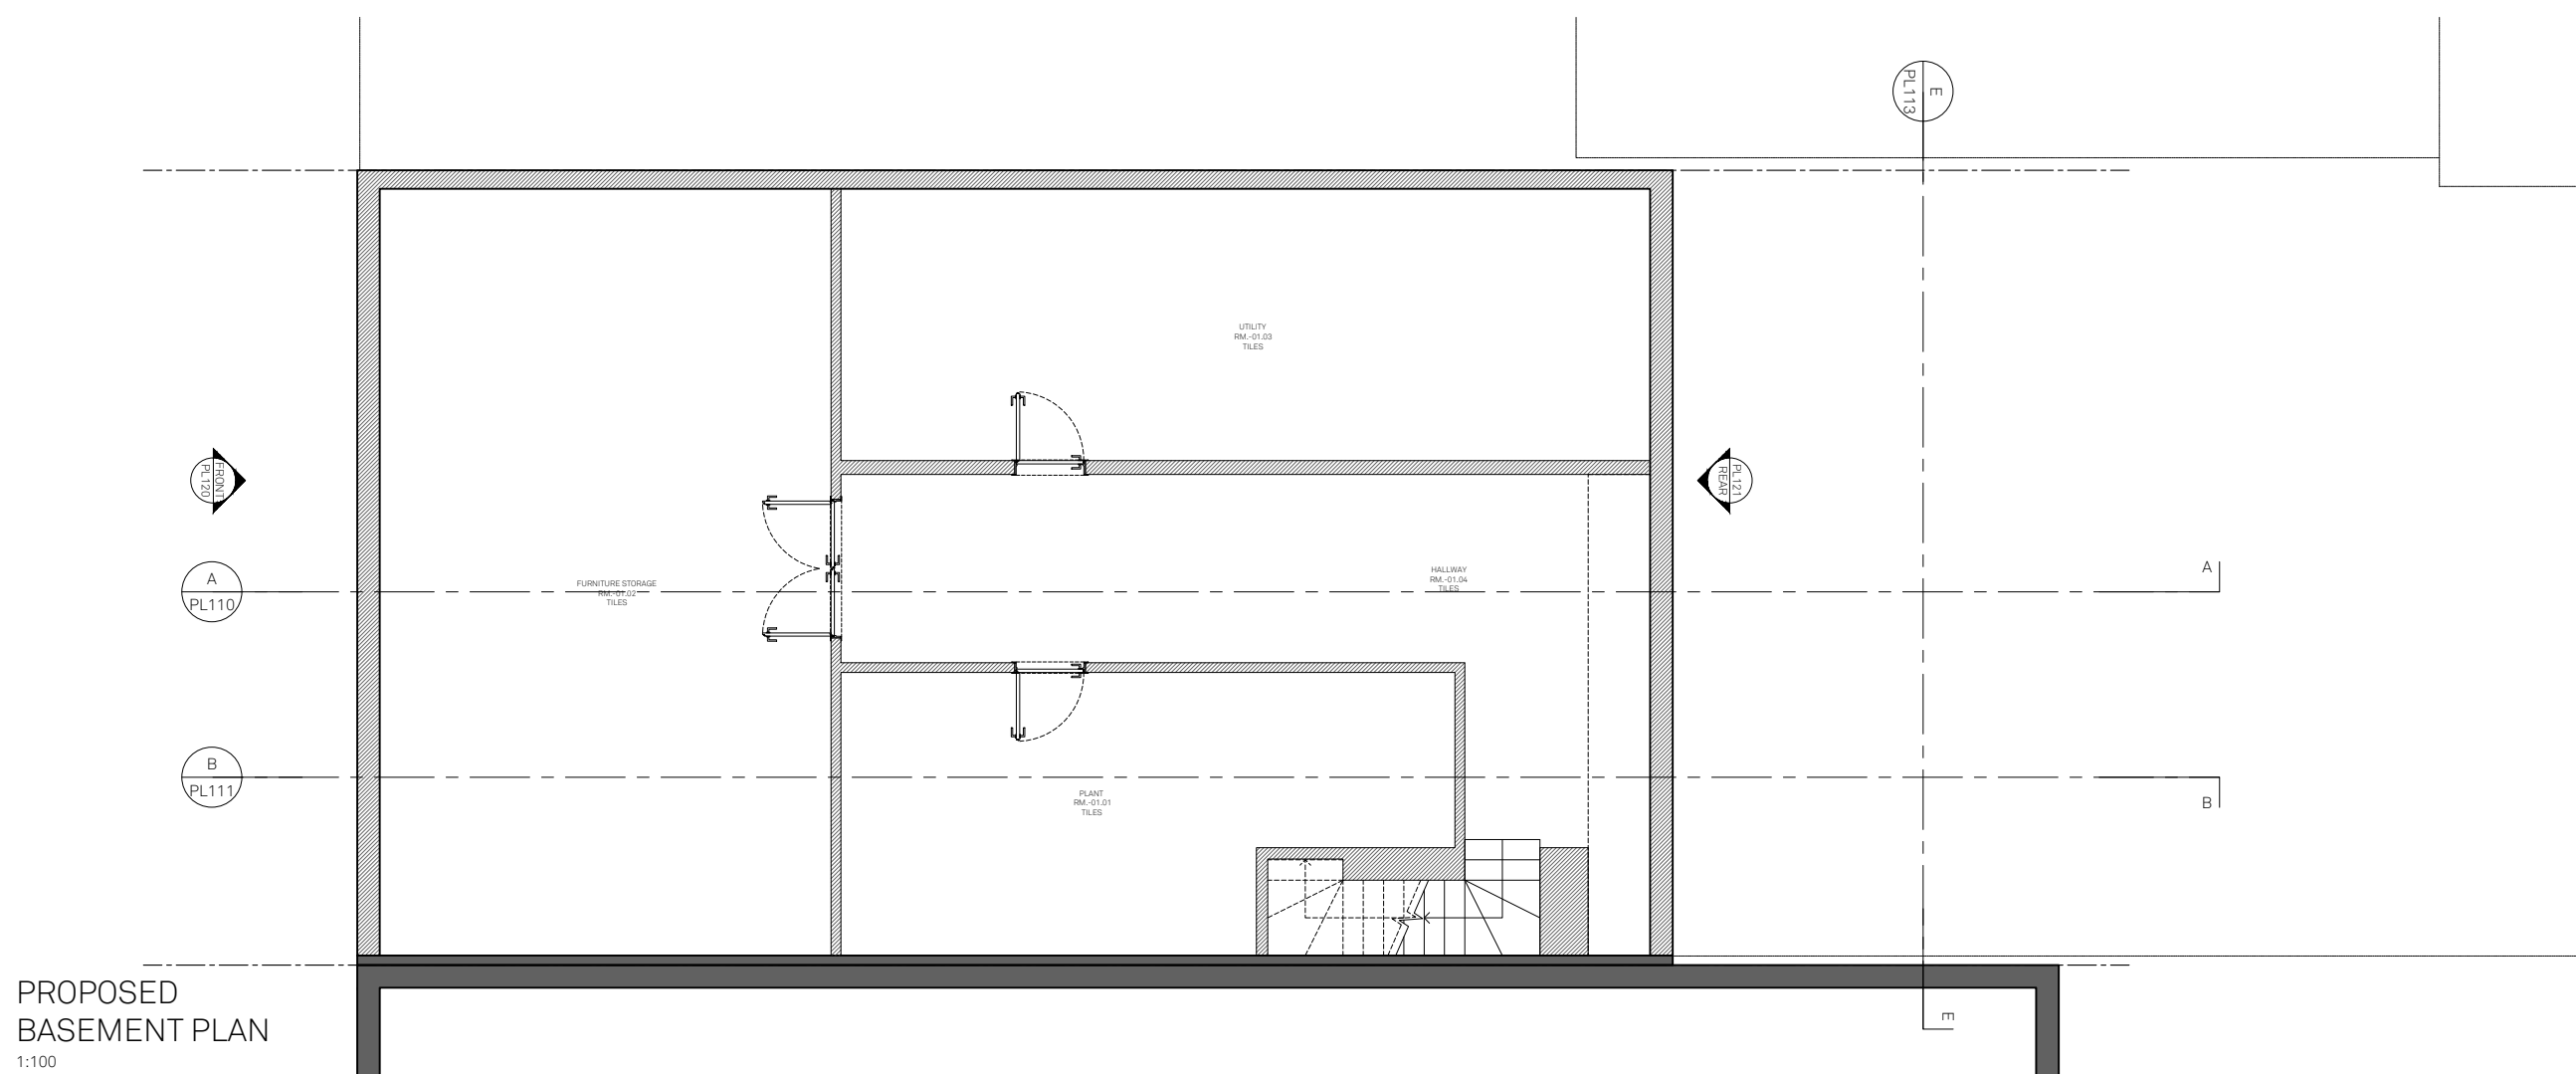

PROPOSED
 BASEMENT PLAN
 1:100

REV	DATE	DESCRIPTION

PROJECT NO
 BELGRAVE MEWS NTH 16074

DRAWING NO
 EX PR BASEMENT FLOOR PLANS PL104

STATUS REVISION
 PLANNING -


DATE 01/03/2020
 SCALES/PAPER SIZE 1:100/A3
 DRAWN/CHECKED MM/AM

Architecture
 For London
 82—84
 Clerkenwell Rd
 London
 EC1M 5RF
 020 3637 4236
 architecture
 forlondon.com

DO NOT SCALE
 USE FIGURED DIMENSIONS ONLY.
 ALL DISCREPANCIES TO BE VERIFIED WITH ARCHITECT PRIOR
 TO ORDERING OR CONSTRUCTION/EXECUTION.


SETTING OUT
 CONFIRM ALL SETTING OUT WITH ARCHITECT PRIOR TO
 CONSTRUCTION.

-  DEMOLITION
-  EXISTING
-  NEW

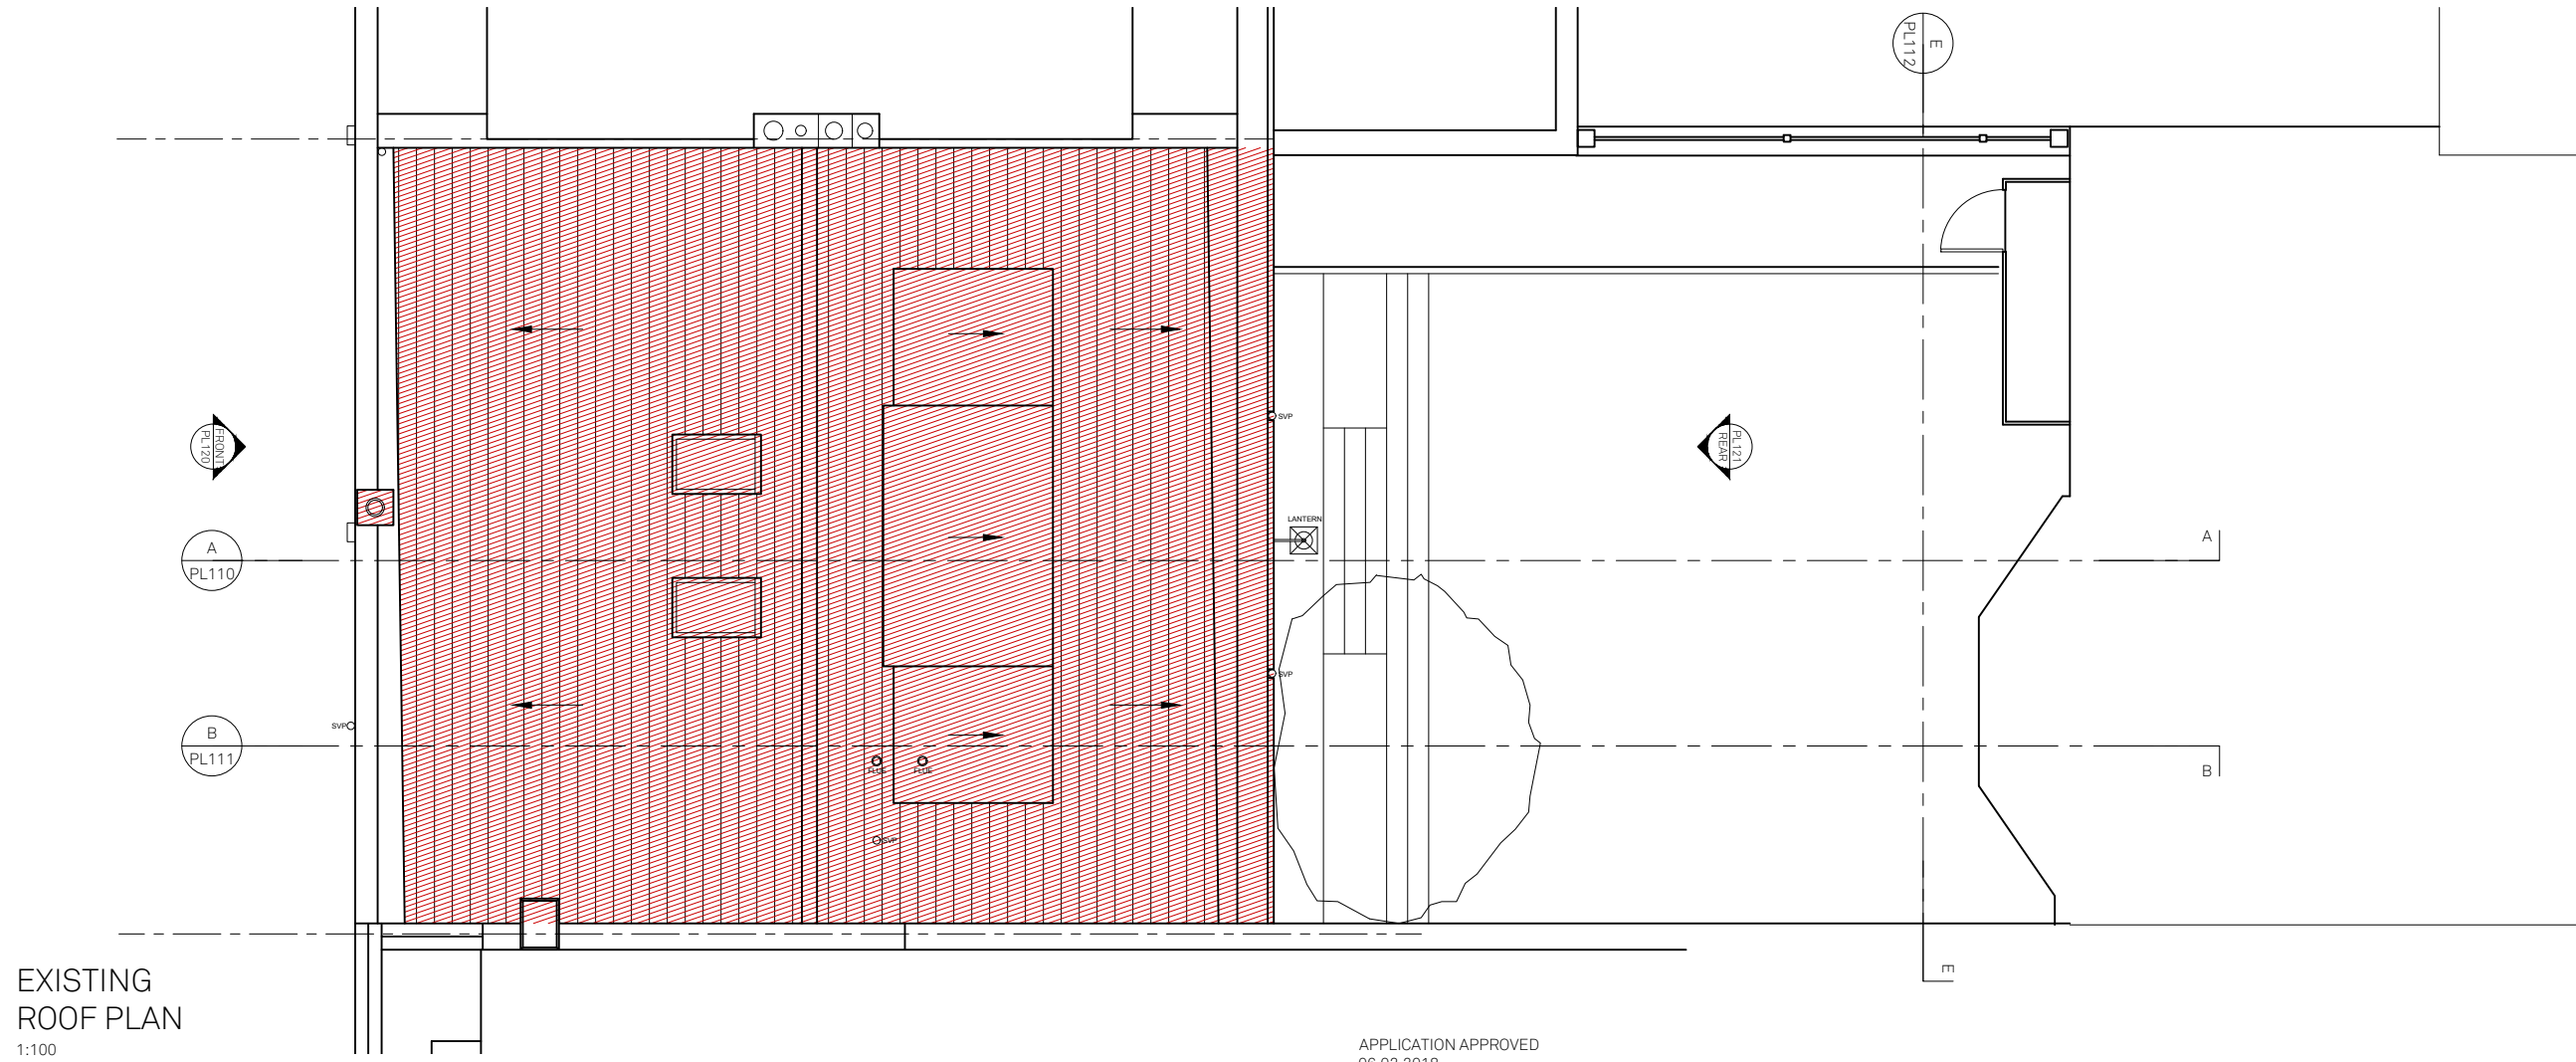

EXISTING
 ROOF PLAN
 1:100

APPLICATION APPROVED
 06.02.2018
 REF: 17/10208/FULL

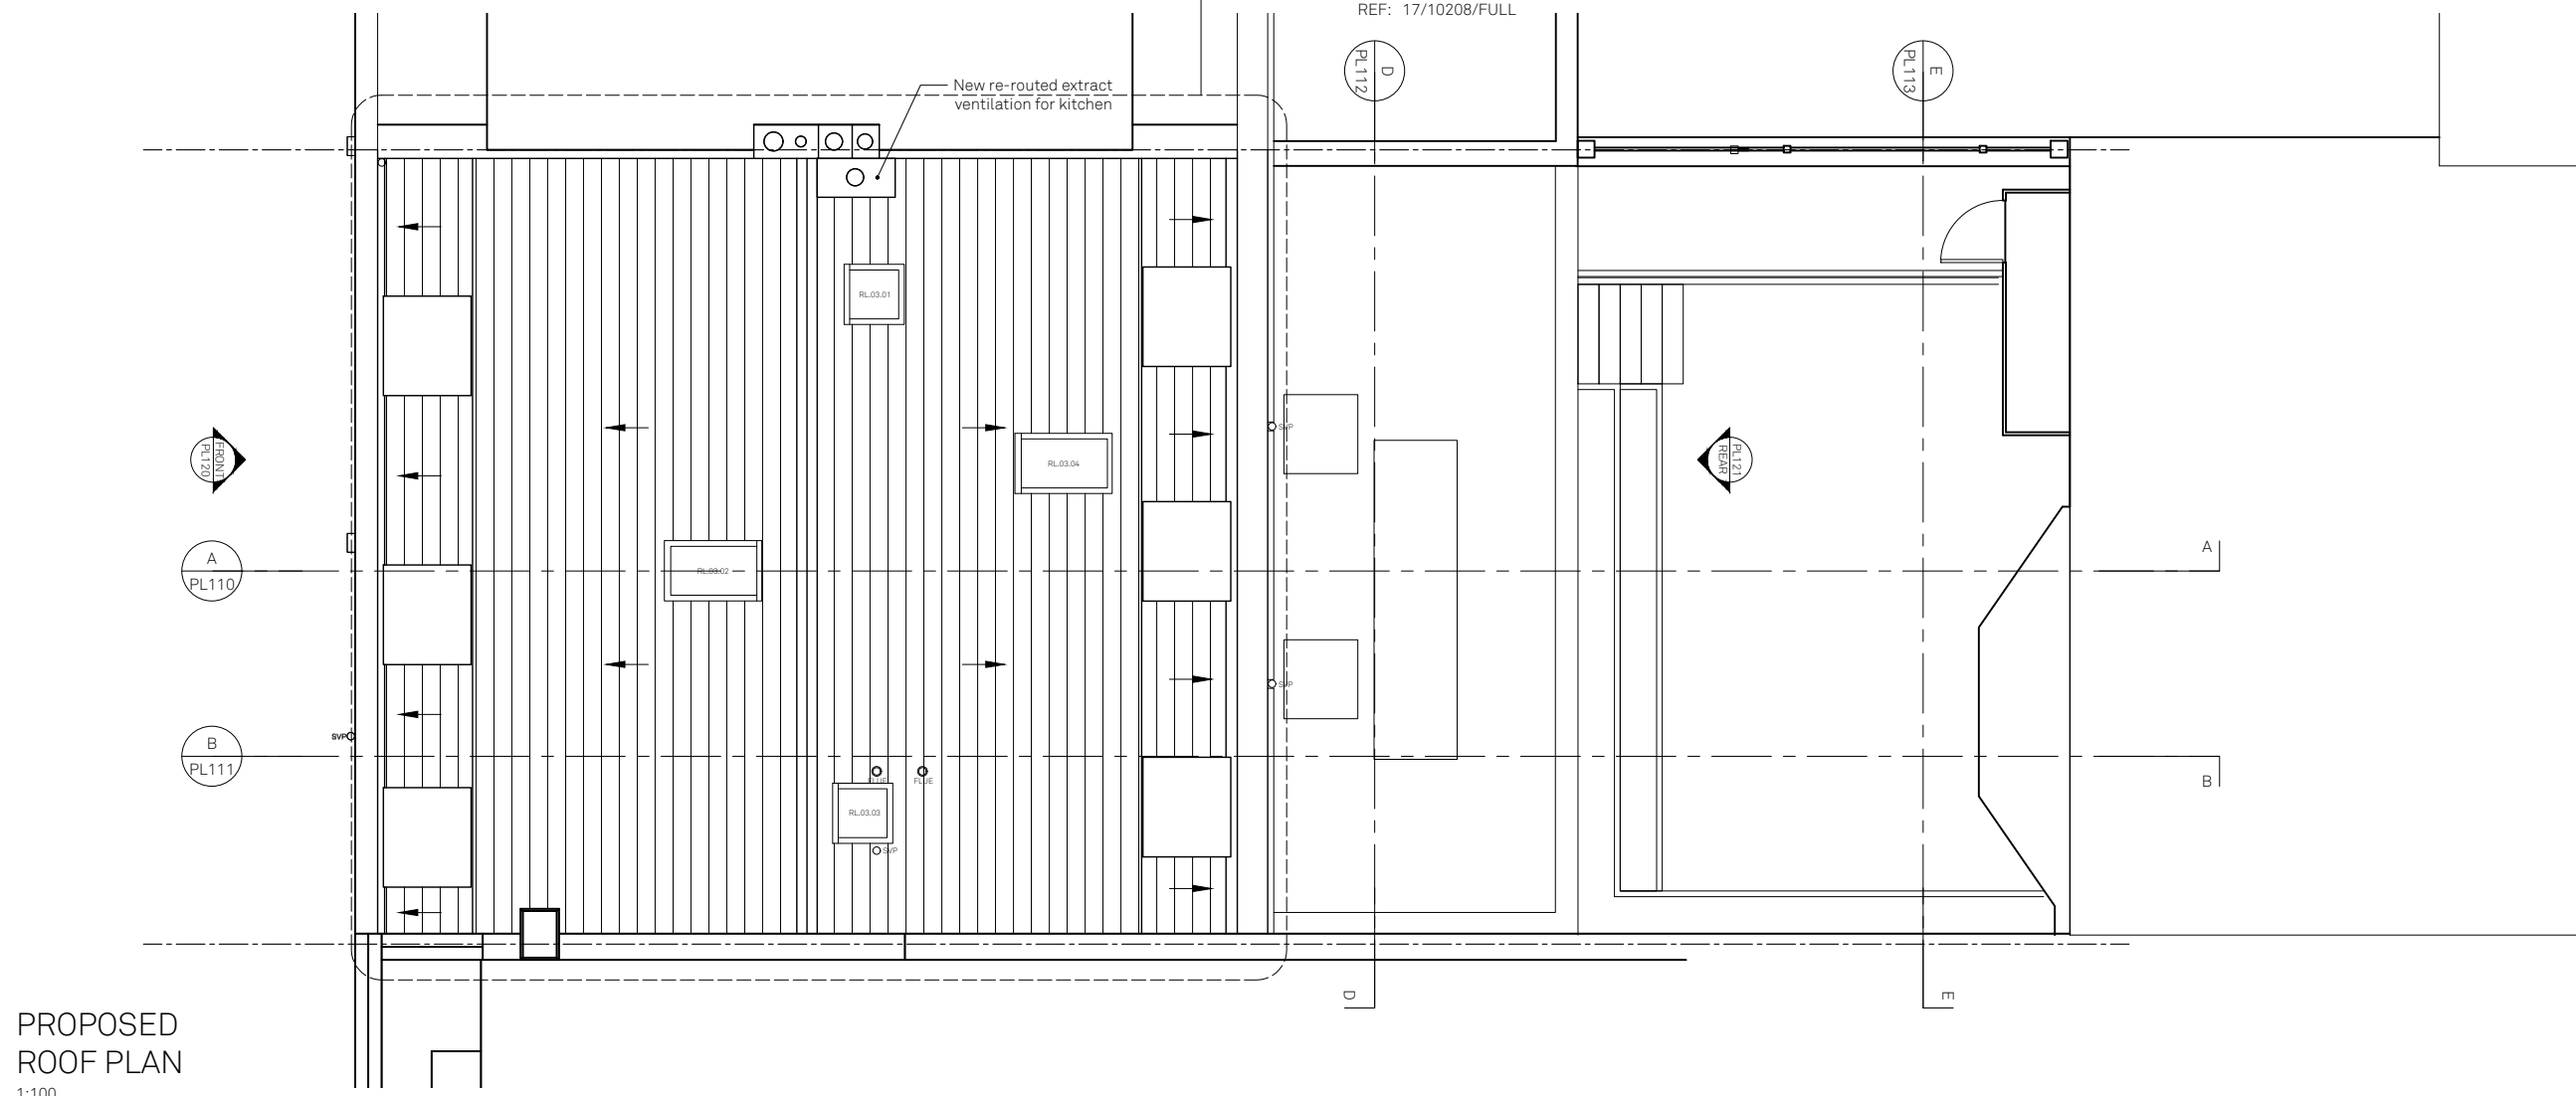

PROPOSED
 ROOF PLAN
 1:100

REV	DATE	DESCRIPTION

PROJECT NO
 BELGRAVE MEWS NTH 16074

DRAWING NO
 EX PR ROOF PLANS PL103

STATUS REVISION
 PLANNING -


DATE 01/03/2020
 SCALES/PAPER SIZE 1:100/A3
 DRAWN/CHECKED MM/AM

Architecture
 For London
 82—84
 Clerkenwell Rd
 London
 EC1M 5RF
 020 3637 4236
 architecture
 forlondon.com

DO NOT SCALE
 USE FIGURED DIMENSIONS ONLY.
 ALL DISCREPANCIES TO BE VERIFIED WITH ARCHITECT PRIOR
 TO ORDERING OR CONSTRUCTION/EXECUTION.


SETTING OUT
 CONFIRM ALL SETTING OUT WITH ARCHITECT PRIOR TO
 CONSTRUCTION.

-  DEMOLITION
-  EXISTING
-  NEW

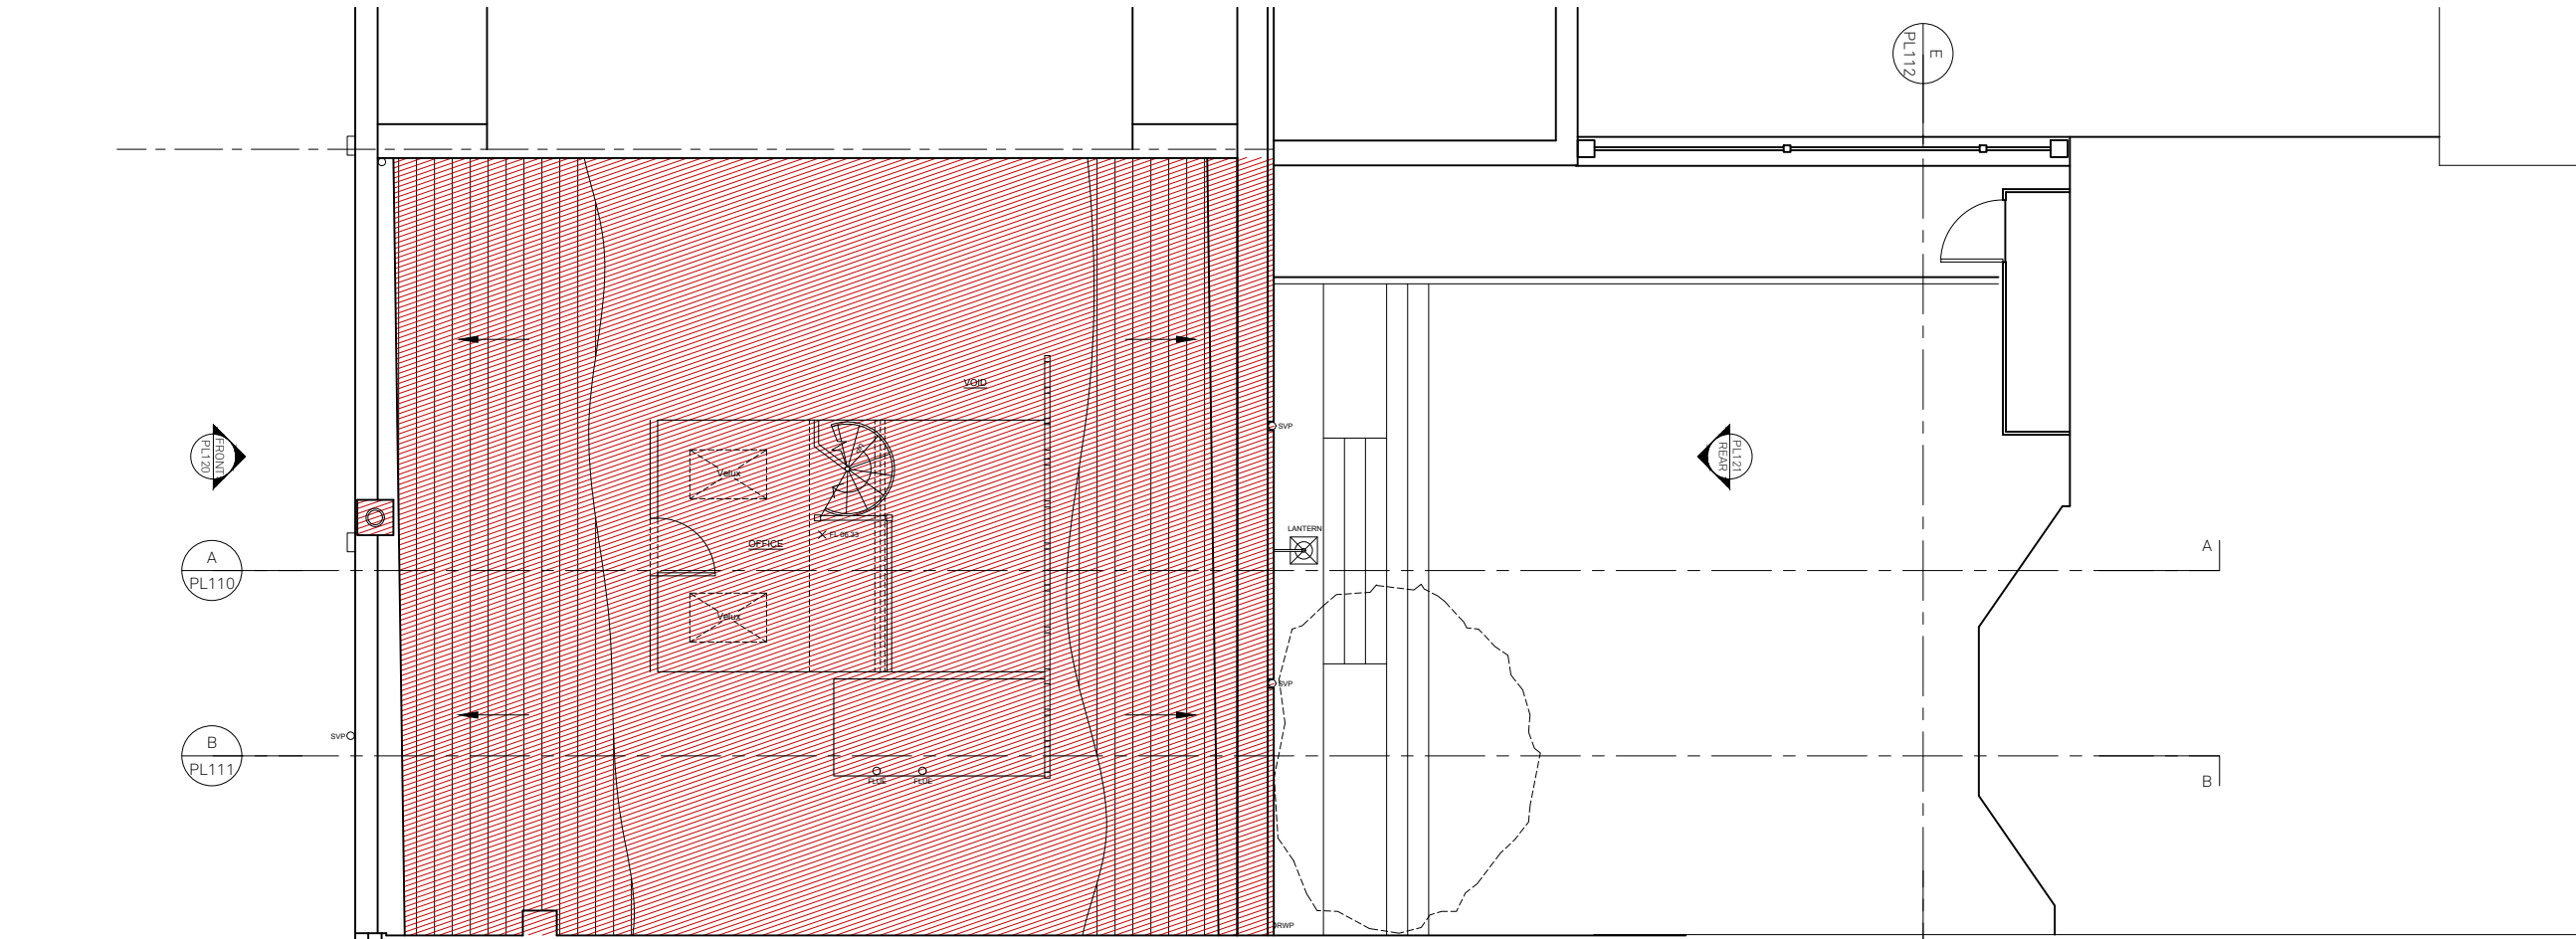

EXISTING
 SECOND FLOOR PLAN
 1:100

APPLICATION APPROVED
 06.02.2018
 REF: 17/10208/FULL

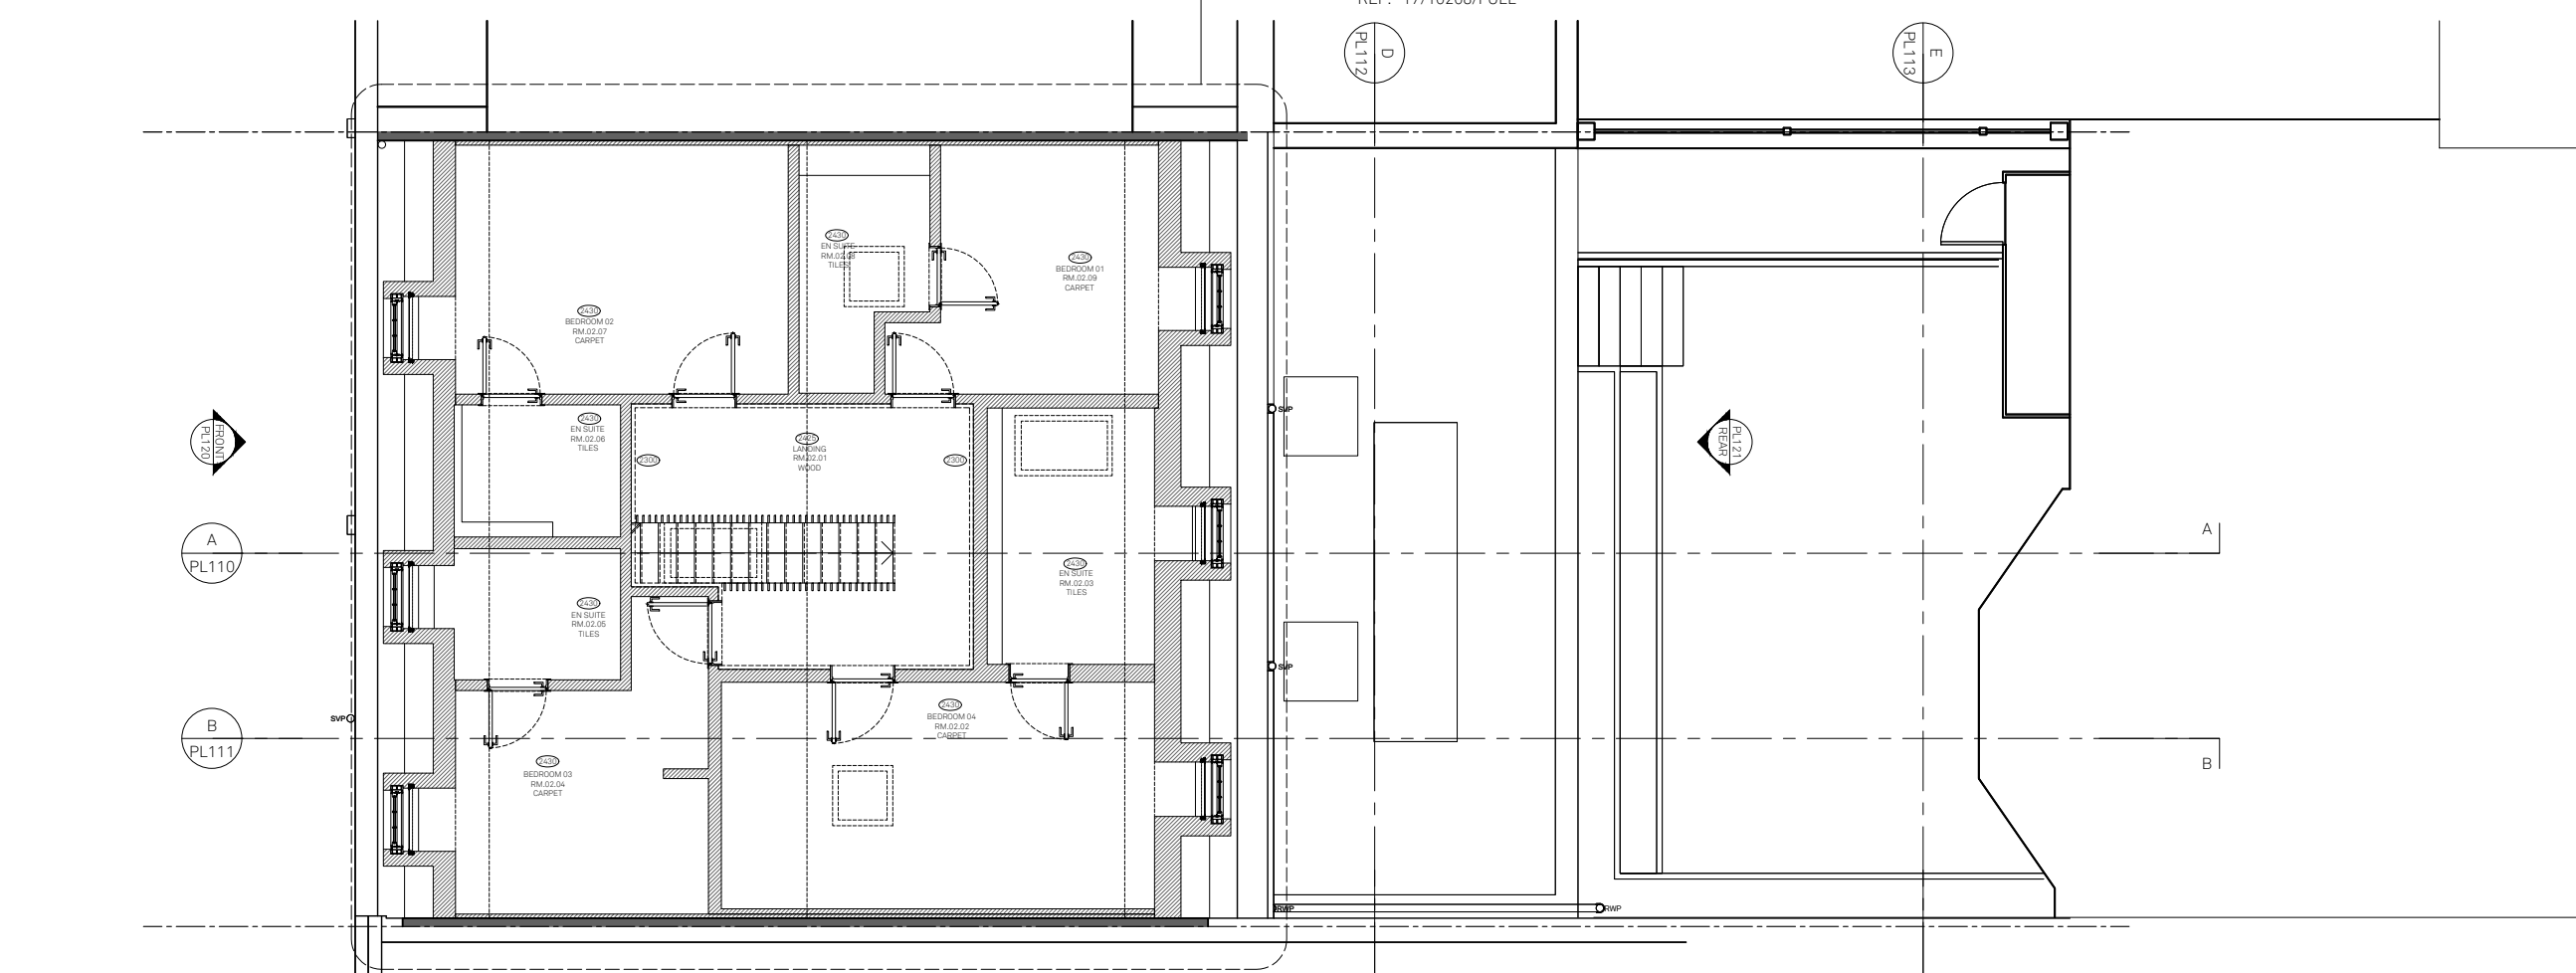

PROPOSED
 SECOND FLOOR PLAN
 1:100

REV	DATE	DESCRIPTION



PROJECT NO
 BELGRAVE MEWS NTH 16074

DRAWING NO
 EX PR 2ND FLOOR PLANS PL102

STATUS REVISION
 PLANNING -


DATE 01/03/2020
 SCALES/PAPER SIZE 1:100/A3
 DRAWN/CHECKED MM/AM

Architecture
 For London
 82—84
 Clerkenwell Rd
 London
 EC1M 5RF
 020 3637 4236
 architecture
 forlondon.com


DO NOT SCALE
 USE FIGURED DIMENSIONS ONLY.
 ALL DISCREPANCIES TO BE VERIFIED WITH ARCHITECT PRIOR
 TO ORDERING OR CONSTRUCTION/EXECUTION.

SETTING OUT
 CONFIRM ALL SETTING OUT WITH ARCHITECT PRIOR TO
 CONSTRUCTION.

-  DEMOLITION
-  EXISTING
-  NEW

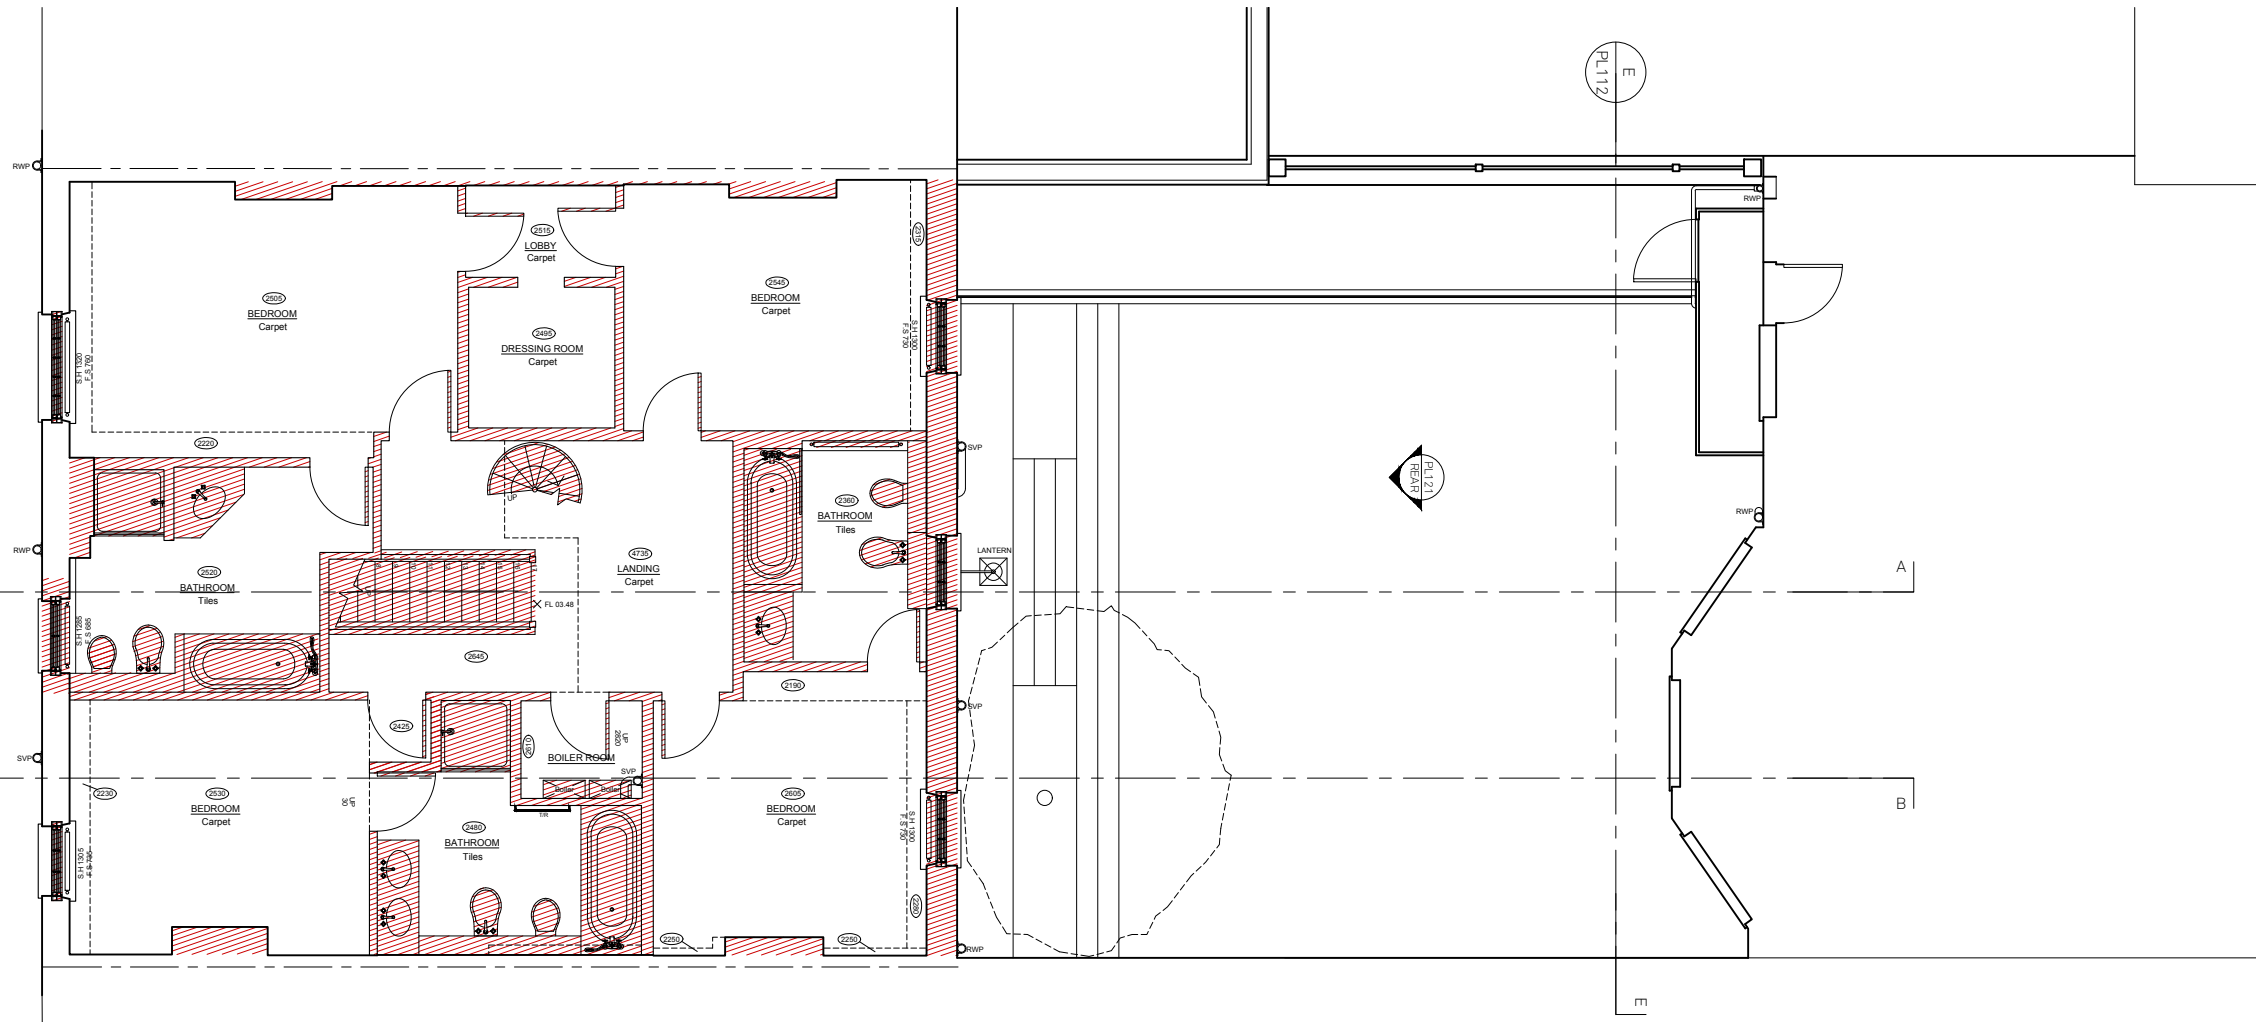

EXISTING
 FIRST FLOOR PLAN
 1:100

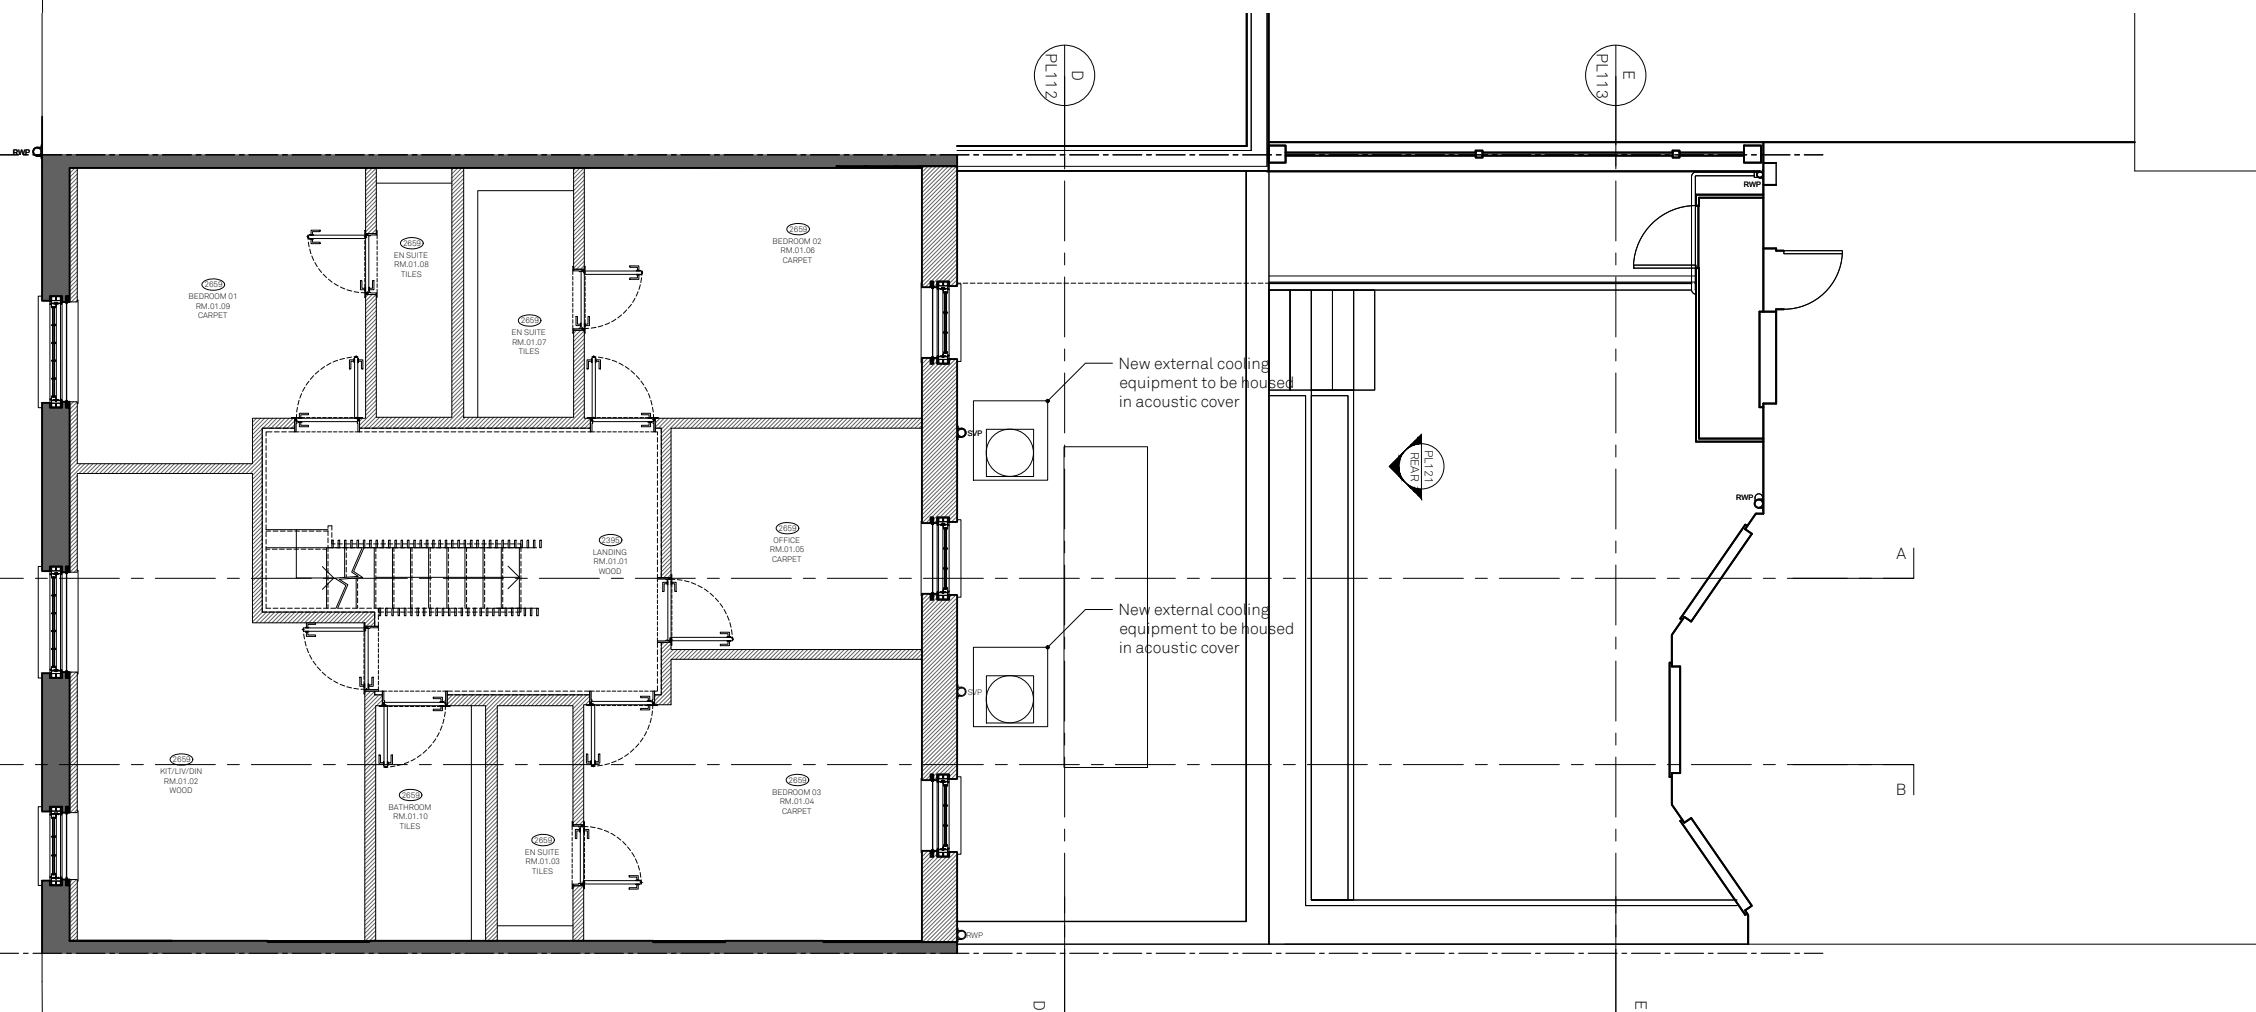

PROPOSED
 FIRST FLOOR PLAN
 1:100

REV	DATE	DESCRIPTION



PROJECT NO
 BELGRAVE MEWS NTH 16074

DRAWING NO
 EX PR 1ST FLOOR PLANS PL101

STATUS REVISION
 PLANNING -

DATE 01/03/2020
 SCALES/PAPER SIZE 1:100/A3
 DRAWN/CHECKED MM/AM


Architecture
 For London
 82—84
 Clerkenwell Rd
 London
 EC1M 5RF
 020 3637 4236
 architecture
 forlondon.com

DO NOT SCALE
USE FIGURED DIMENSIONS ONLY.
ALL DISCREPANCIES TO BE VERIFIED WITH ARCHITECT PRIOR
TO ORDERING OR CONSTRUCTION/EXECUTION.


SETTING OUT
CONFIRM ALL SETTING OUT WITH ARCHITECT PRIOR TO
CONSTRUCTION.

-  DEMOLITION
-  EXISTING
-  NEW


EXISTING
GROUND FLOOR PLAN
1:100

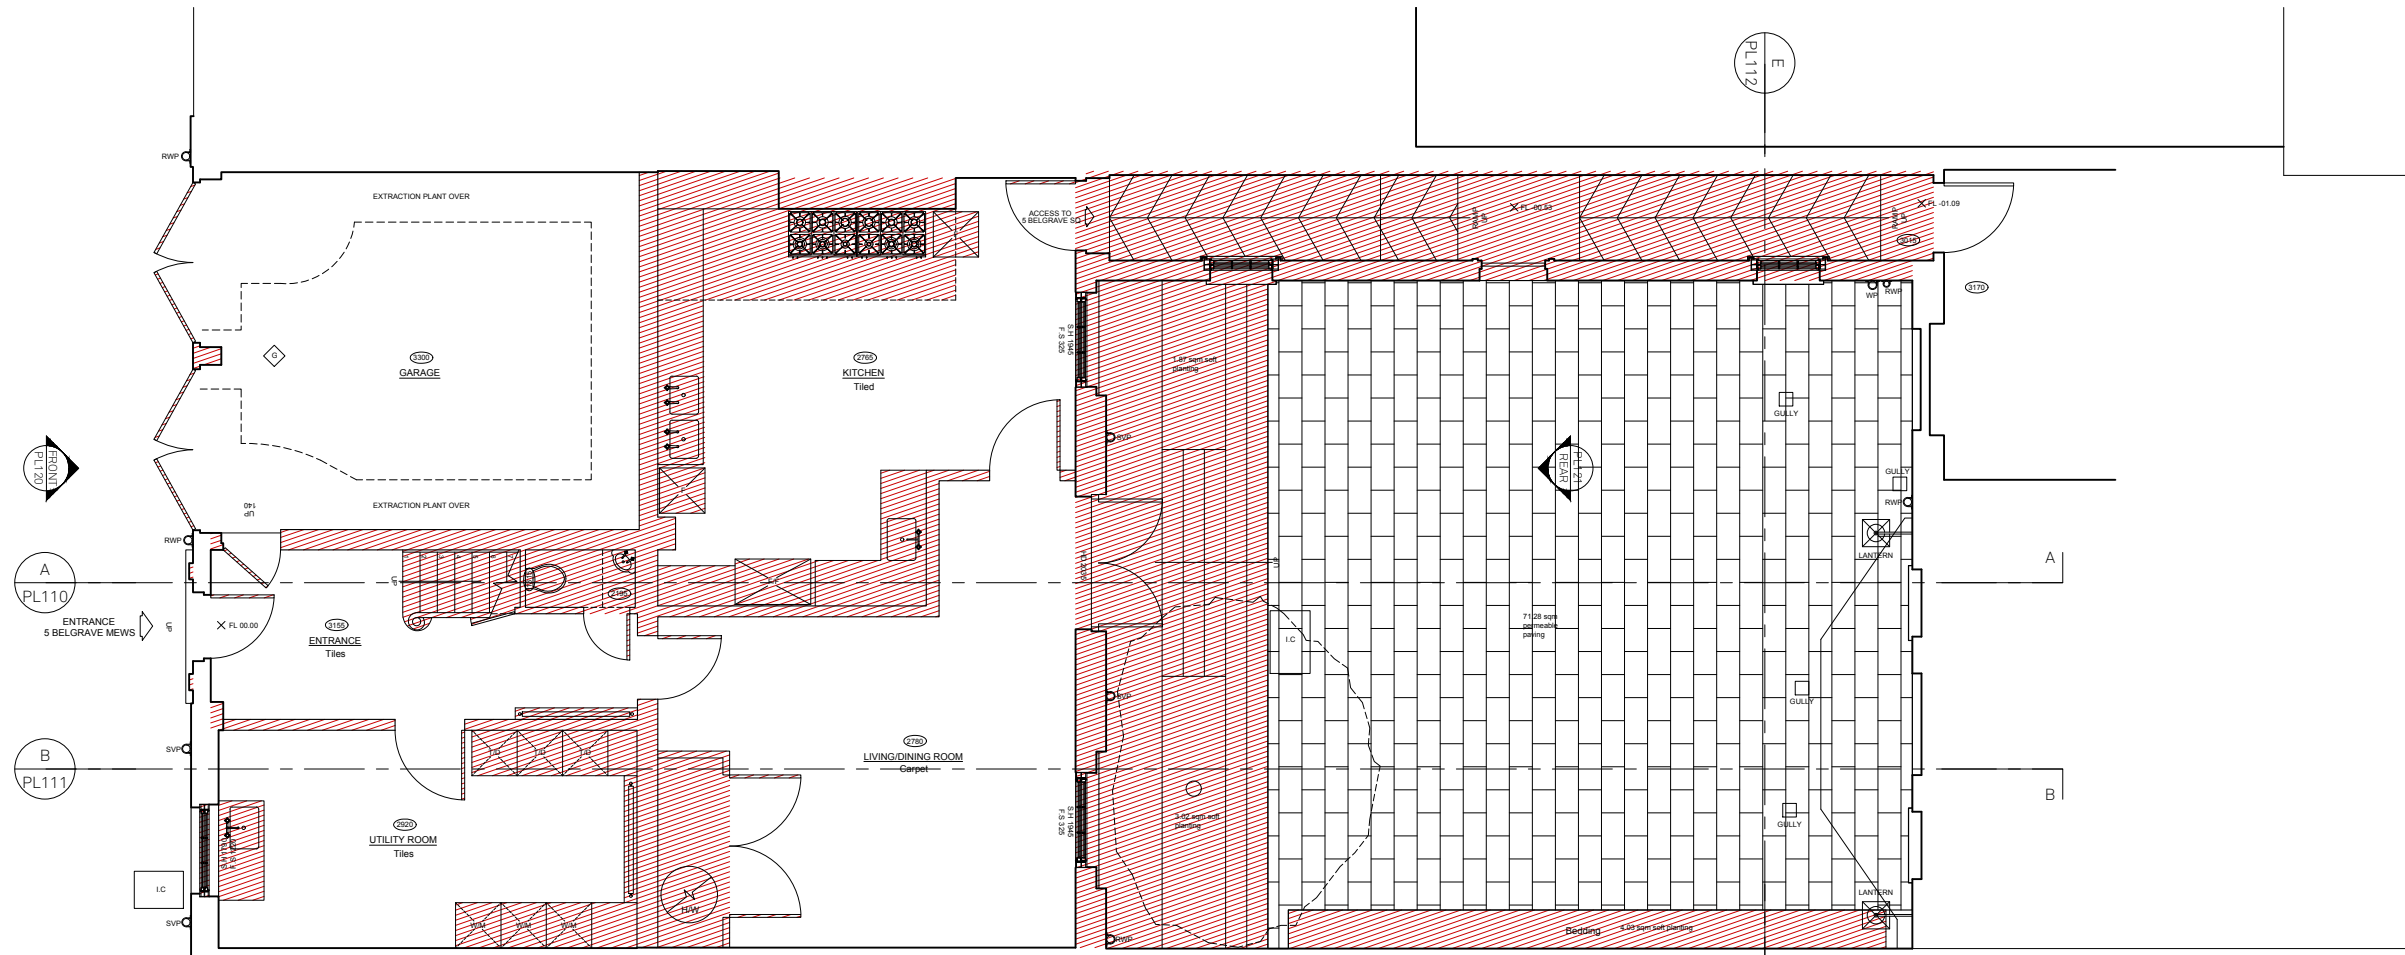

PROPOSED
GROUND FLOOR PLAN
1:100

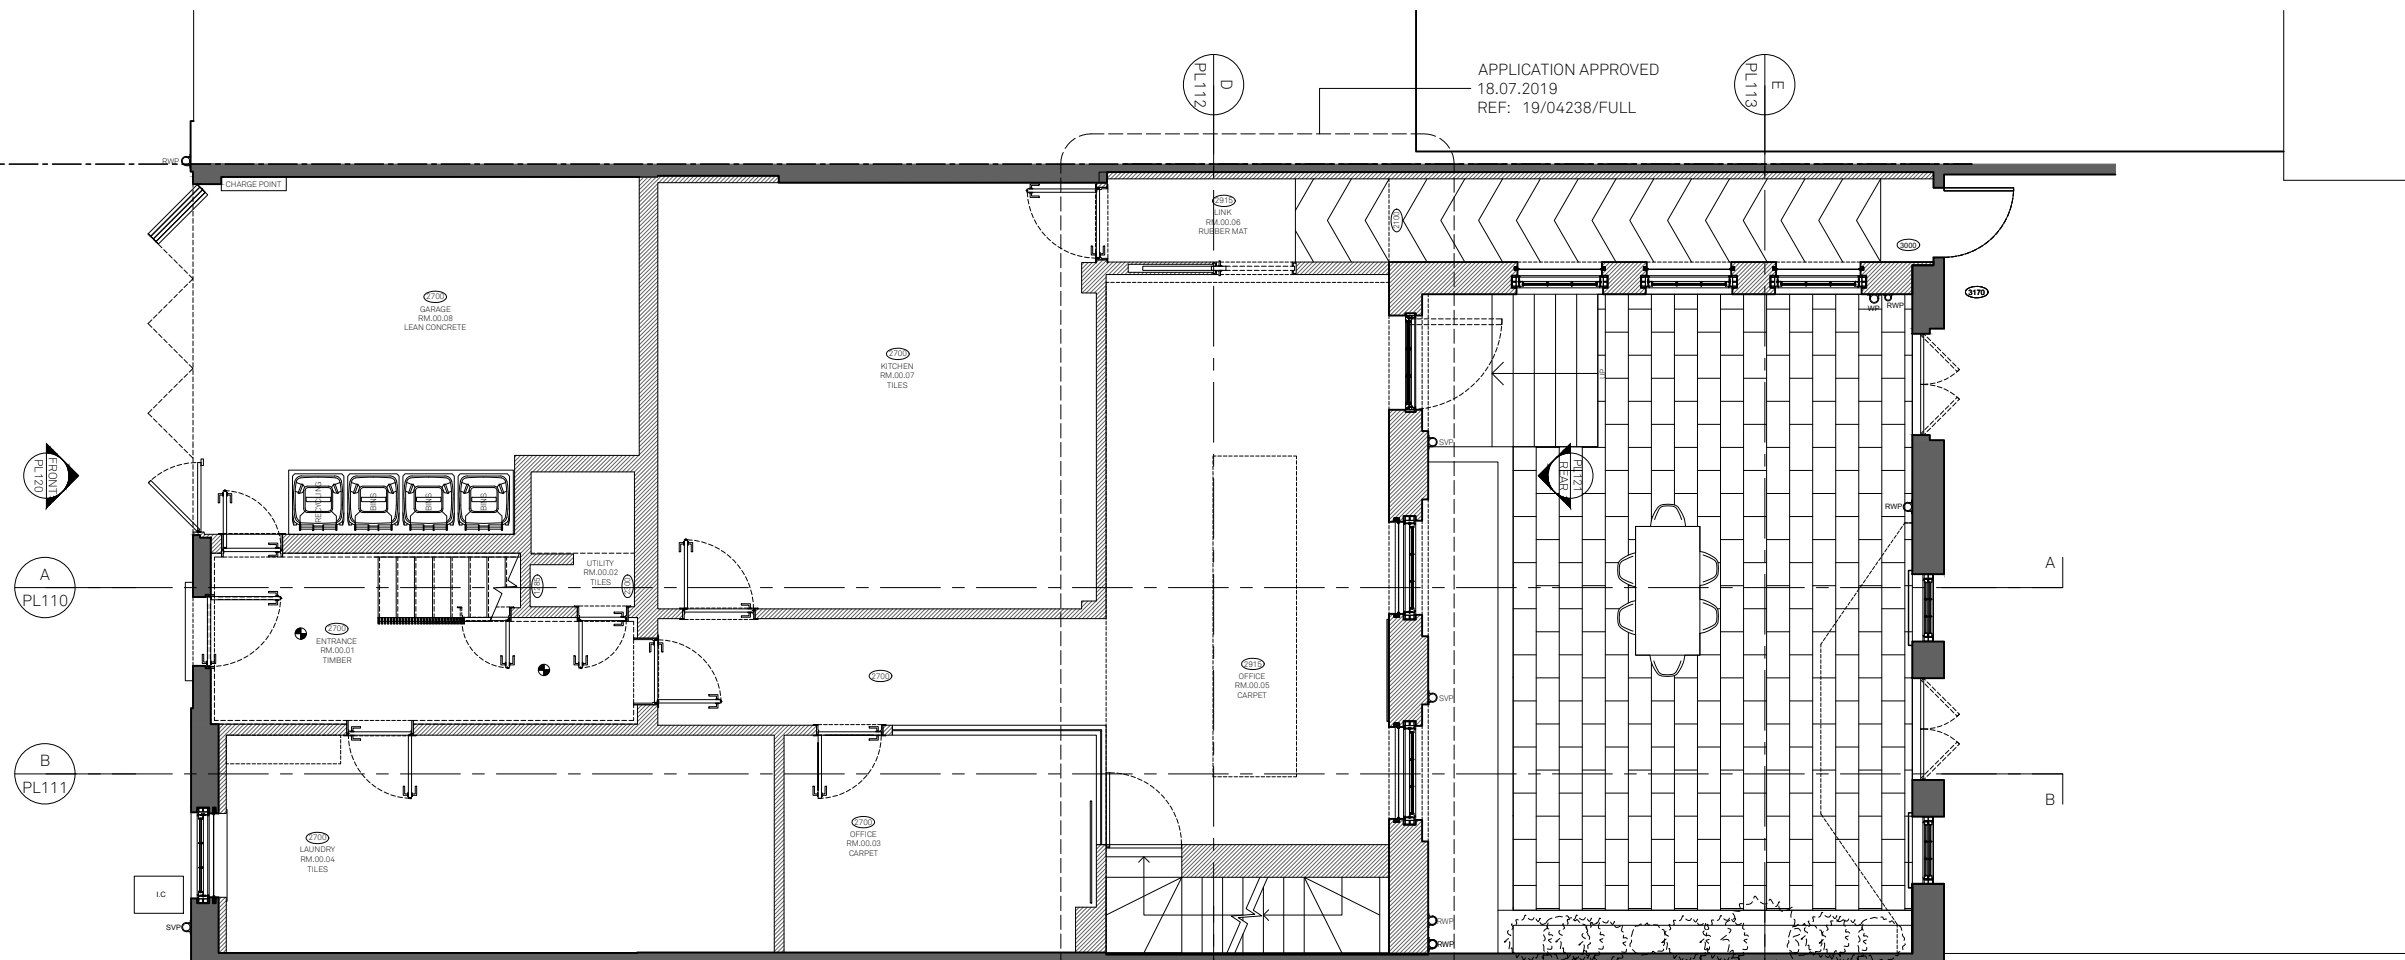

REV	DATE	DESCRIPTION

 

PROJECT NO
BELGRAVE MEWS NTH 16074

DRAWING NO
EX PR GR FLOOR PLANS PL100

STATUS REVISION
PLANNING -

DATE 01/03/2020
SCALES/PAPER SIZE 1:100/A3
DRAWN/CHECKED MM/AM

Architecture
For London
82—84
Clerkenwell Rd
London
EC1M 5RF
020 3637 4236
architecture
forlondon.com