


This Drawing is Copyright.



**Note: All dimensions to be checked on site and not to be scaled from drawing.**

AMENDMENTS:

Revision	Date
A	17.09.20
B	09.10.20

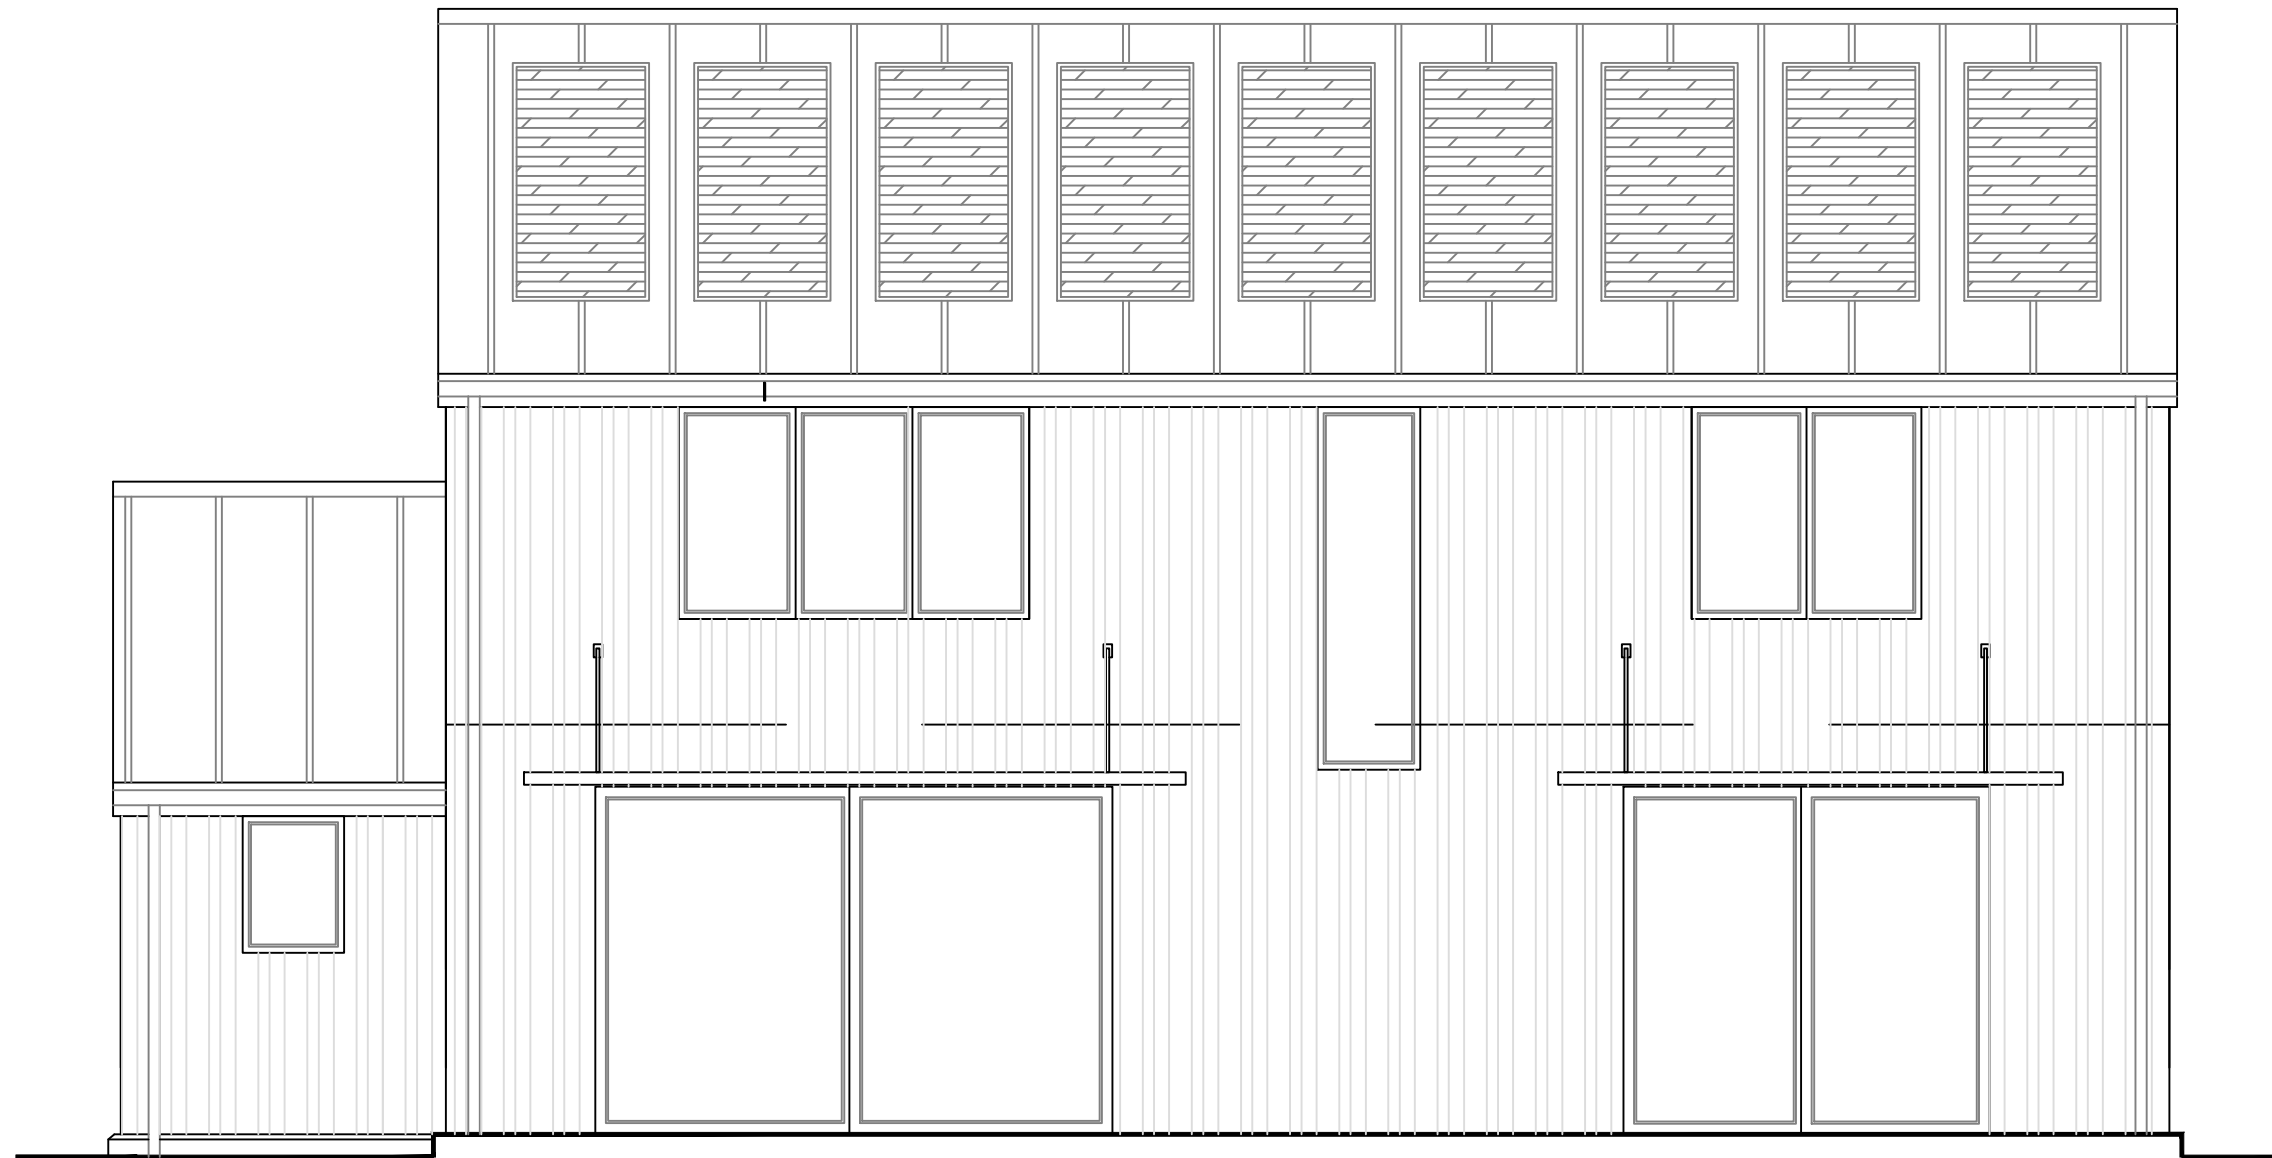

**ELEVATION TO SOUTH**

**BUCKMASTERBATCUP**  
Architects Ltd.

CLIENT:

**Mr. C. Anton**

PROJECT TITLE:

**New Dwelling  
Ty Wern,  
Franksbridge**

DRAWING TITLE:

**Rear Elevation**

SCALE: **1:50 @ A3**

DATE: **May 2020**

**SWANSEA**  
70 Walter Road  
Swansea, SA1 4QA  
T - 01792 466060  
F - 01792 644646  
www.bbarch.co.uk  
info@bbarch.co.uk

**LONDON**  
One Kingdom Street  
Paddington Central  
London, W2 6BD

**BBA 778.B.06B**