


This Drawing is Copyright.



Note: All dimensions to be checked on site and not to be scaled from drawing.

AMENDMENTS:

Revision	Date
B	17.09.20
C	09.10.20

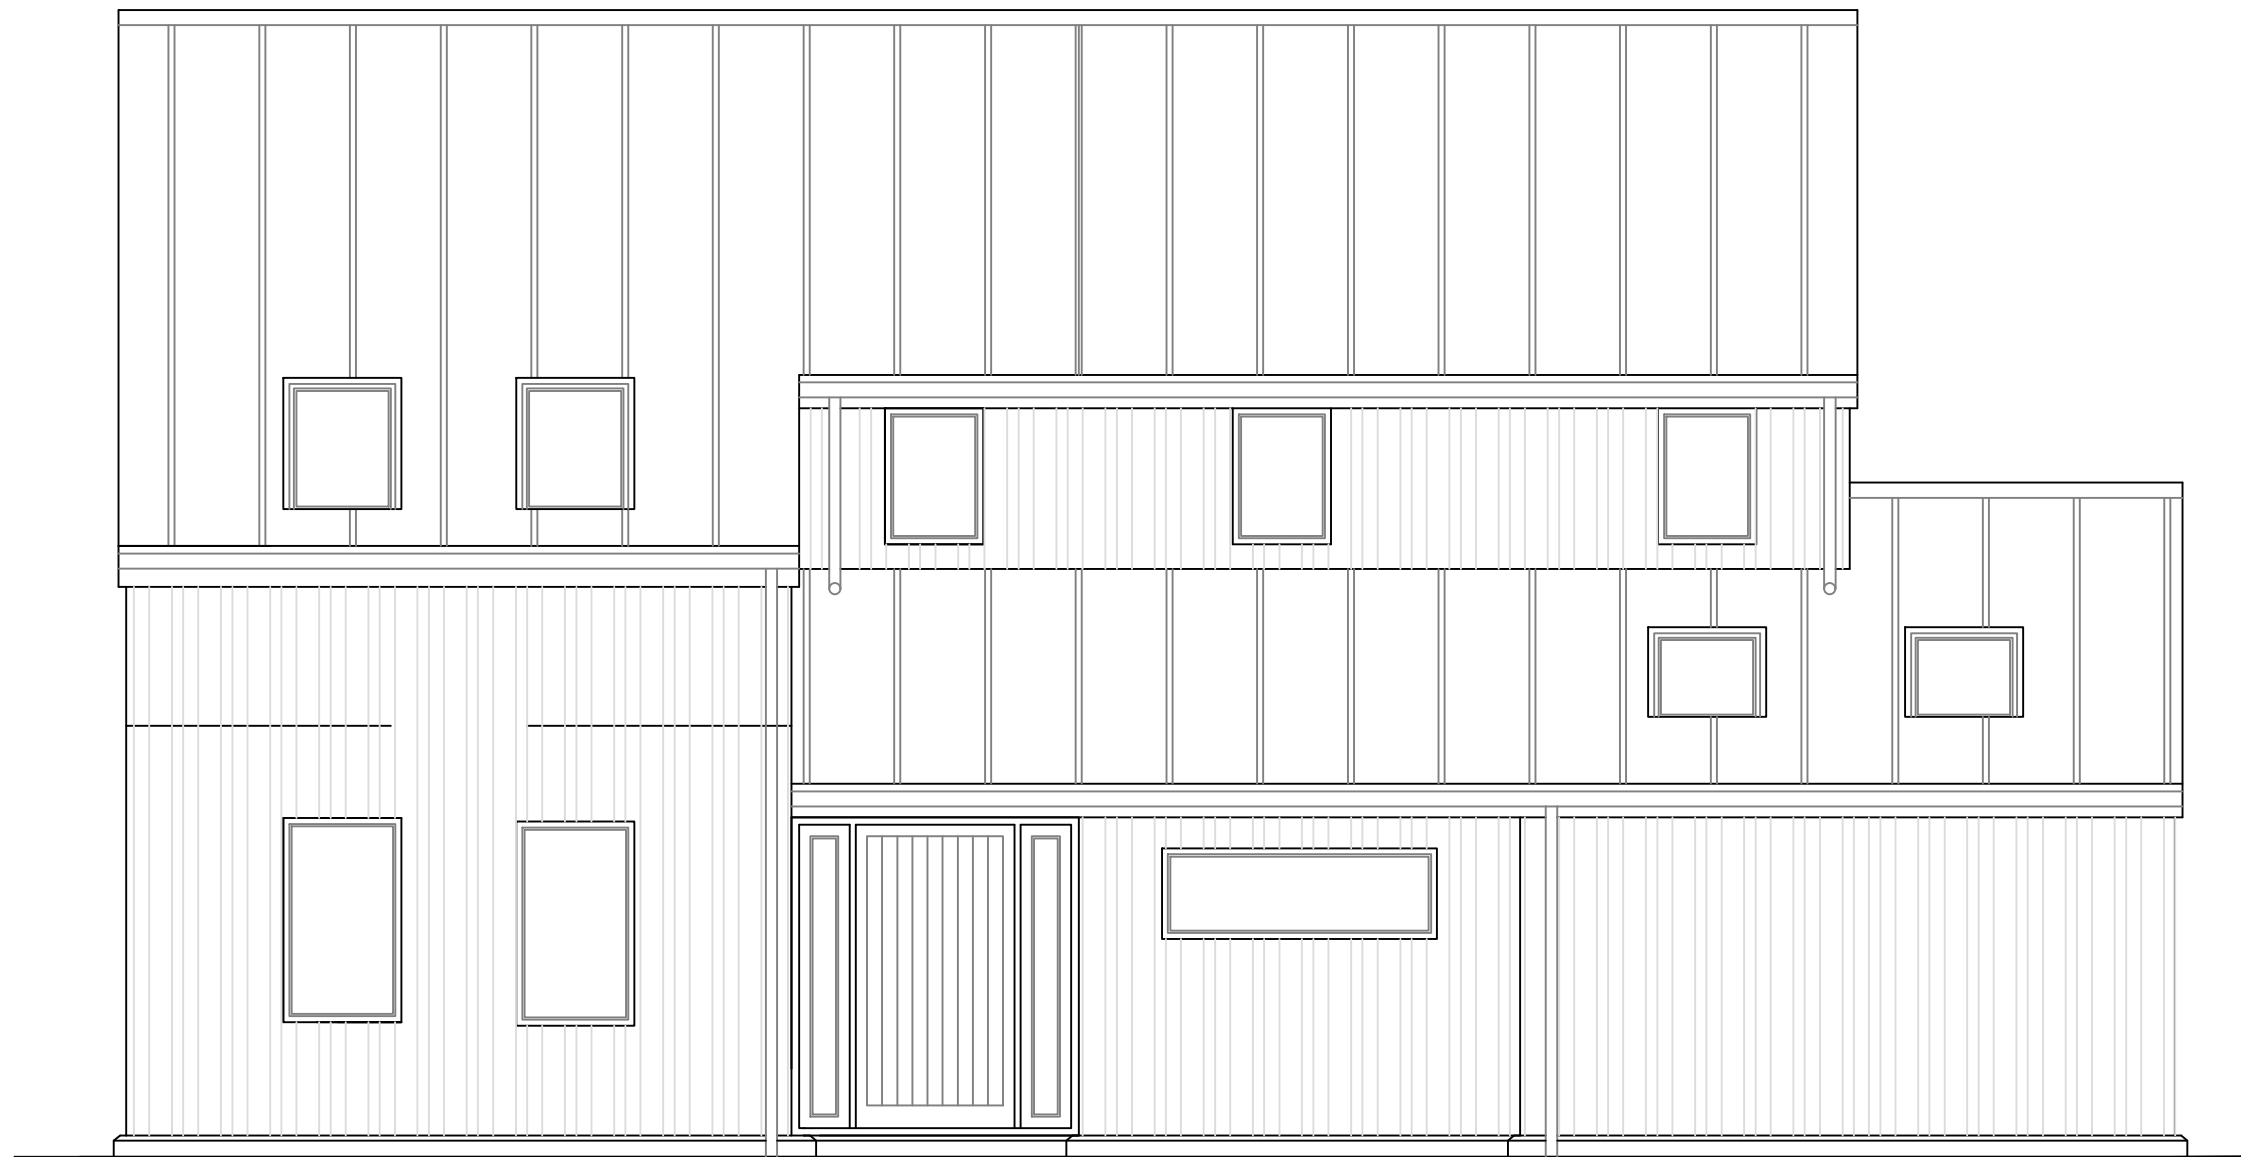

ELEVATION TO NORTH

BUCKMASTERBATCUP
Architects Ltd.

CLIENT:

Mr. C. Anton

PROJECT TITLE:

**New Dwelling
Ty Wern,
Franksbridge**

DRAWING TITLE:

Front Elevation

SCALE: **1:50 @ A3**

DATE: **May 2020**

SWANSEA

LONDON

70 Walter Road

One Kingdom Street

Swansea, SA1 4QA

Paddington Central

T - 01792 466060

London, W2 6BD

F - 01792 644646

www.bbarch.co.uk

info@bbarch.co.uk

BBA 778.B.05D