



EAST ELEVATION

1:100
 Metres Scale 1:100




NORTH ELEVATION

1:100




WEST ELEVATION

1:100

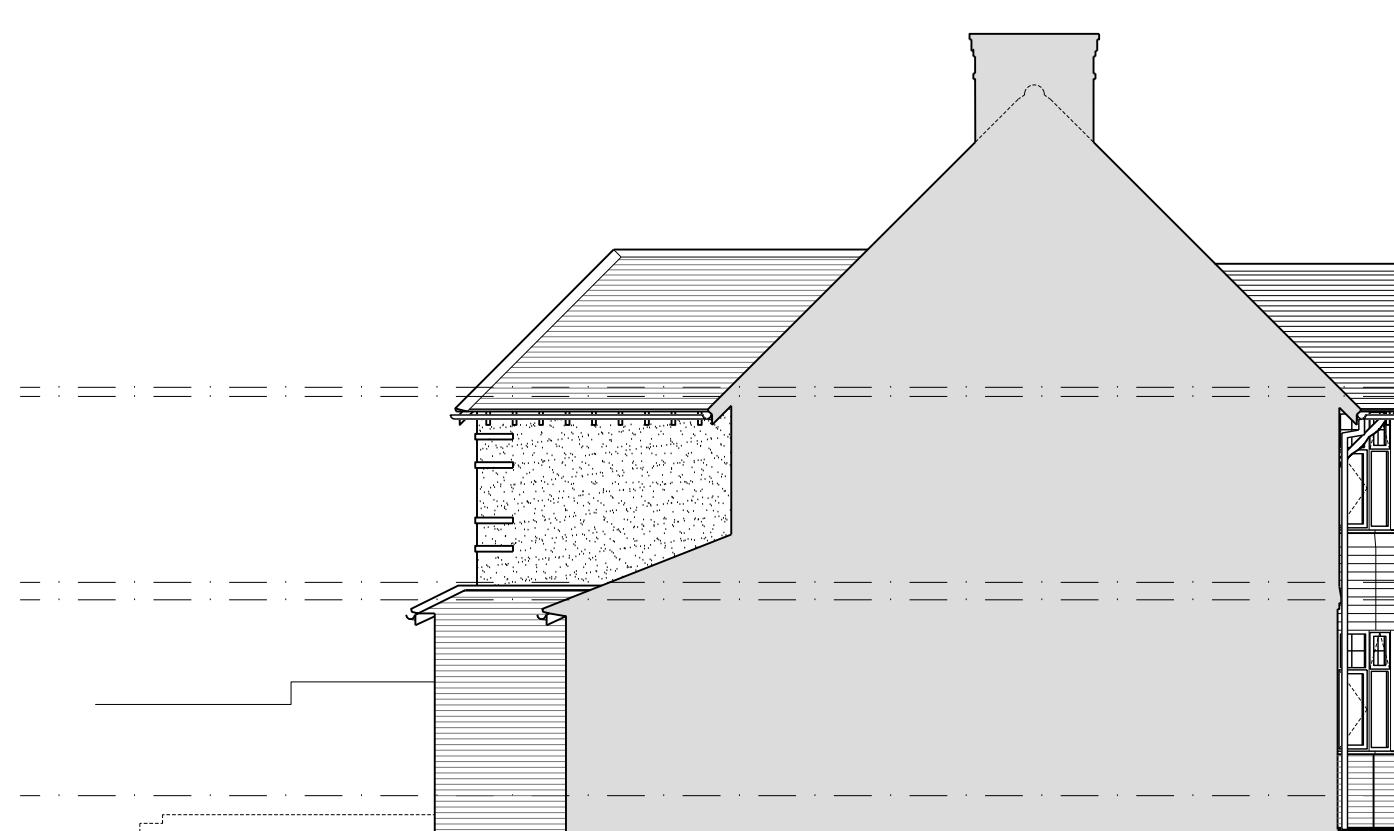


SOUTH ELEVATION

1:100

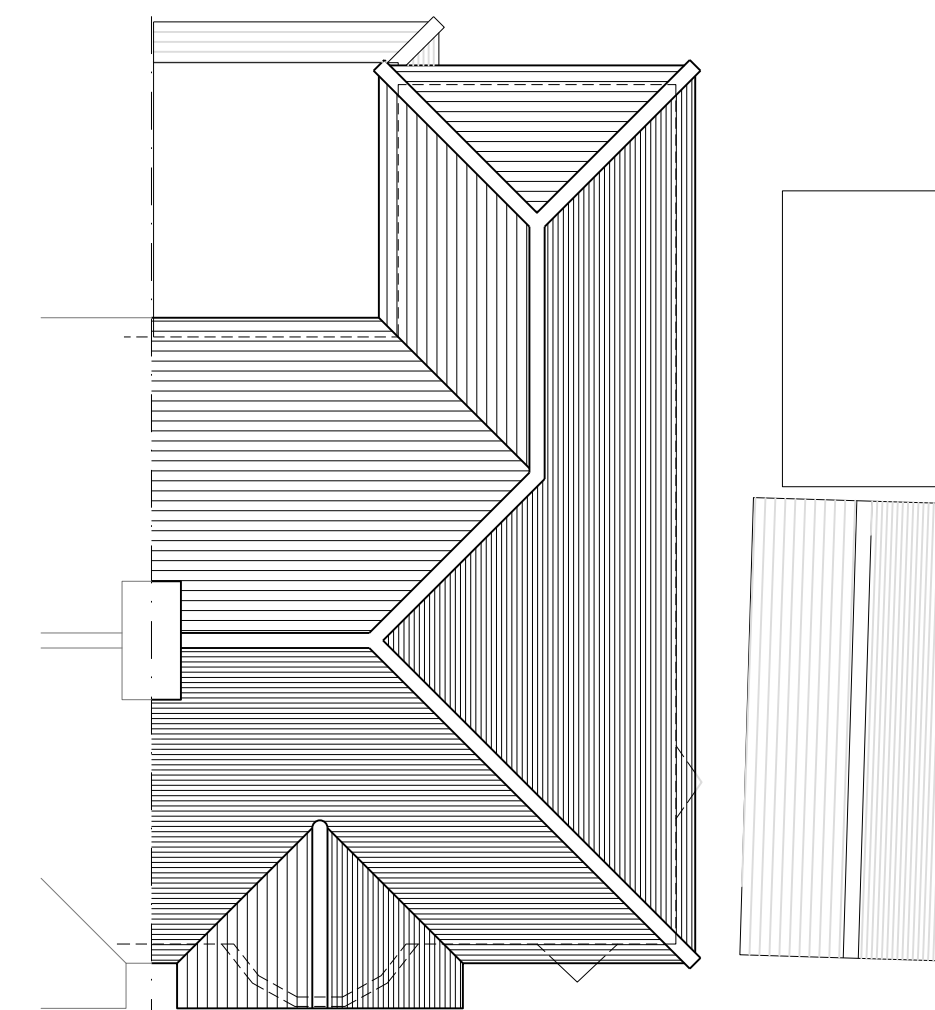

ROOF PLAN


1:100

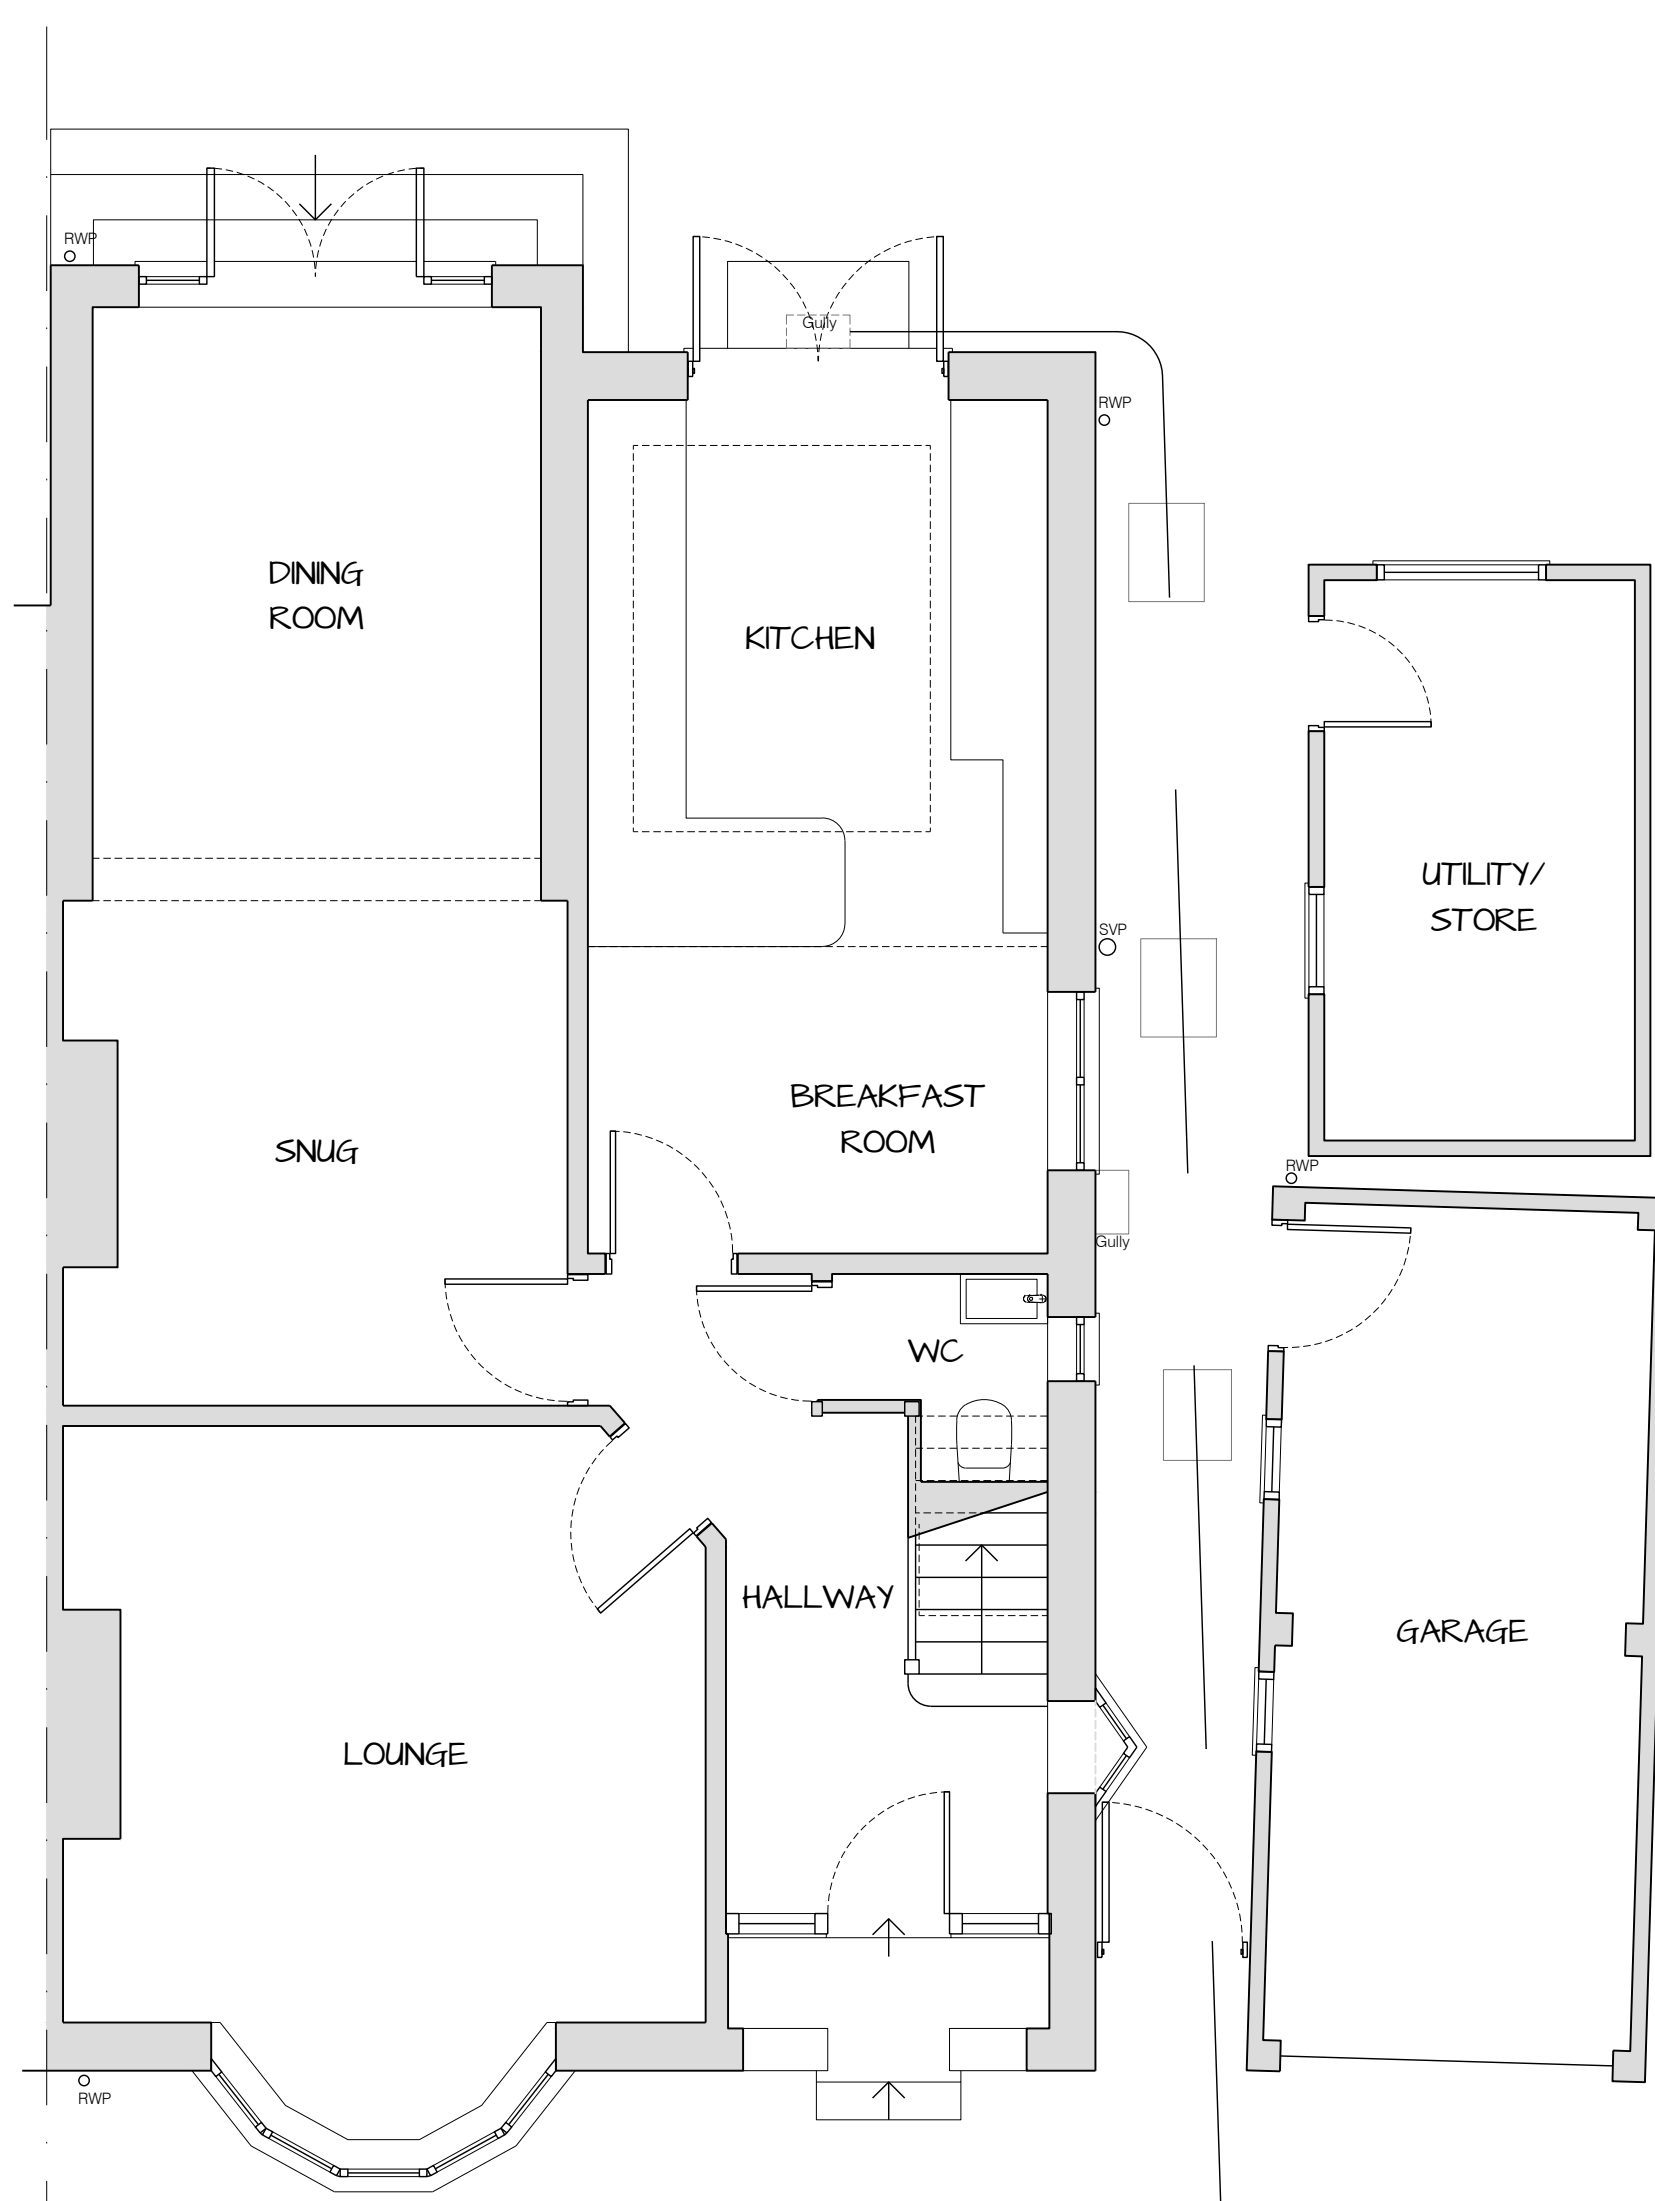

GROUND FLOOR PLAN


1:150

Metres Scale 1:150

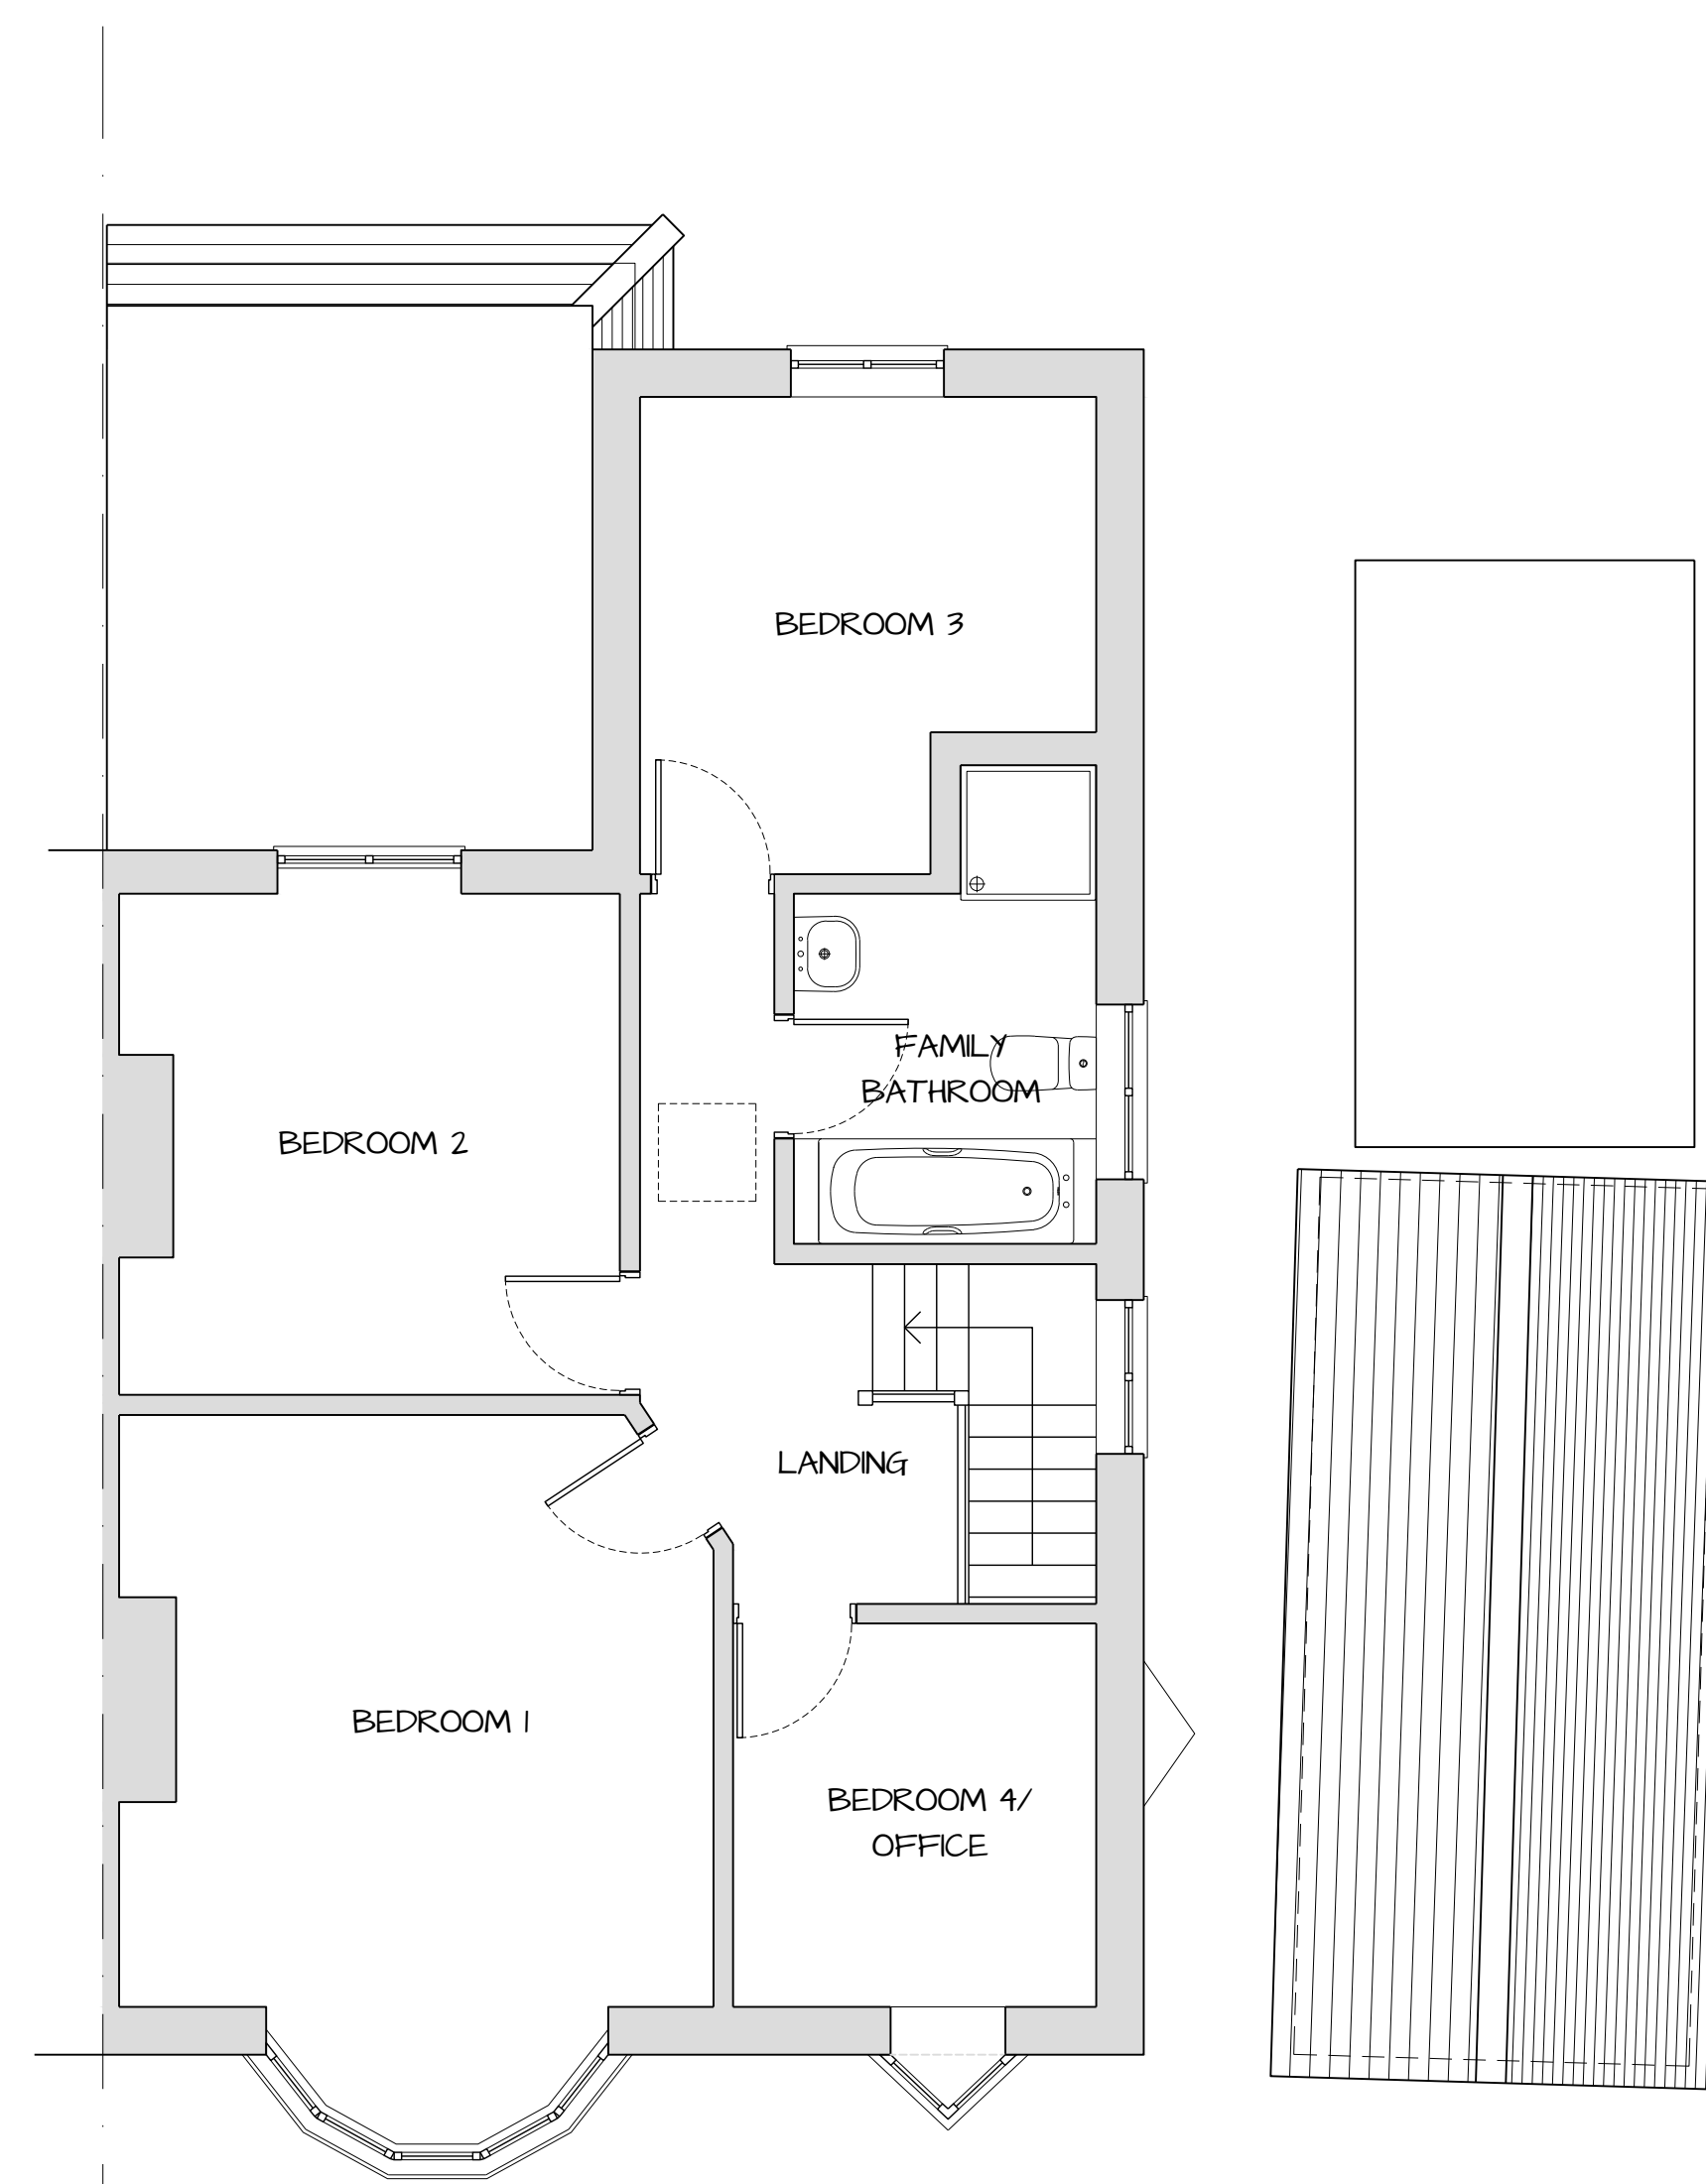


FIRST FLOOR PLAN

1:150

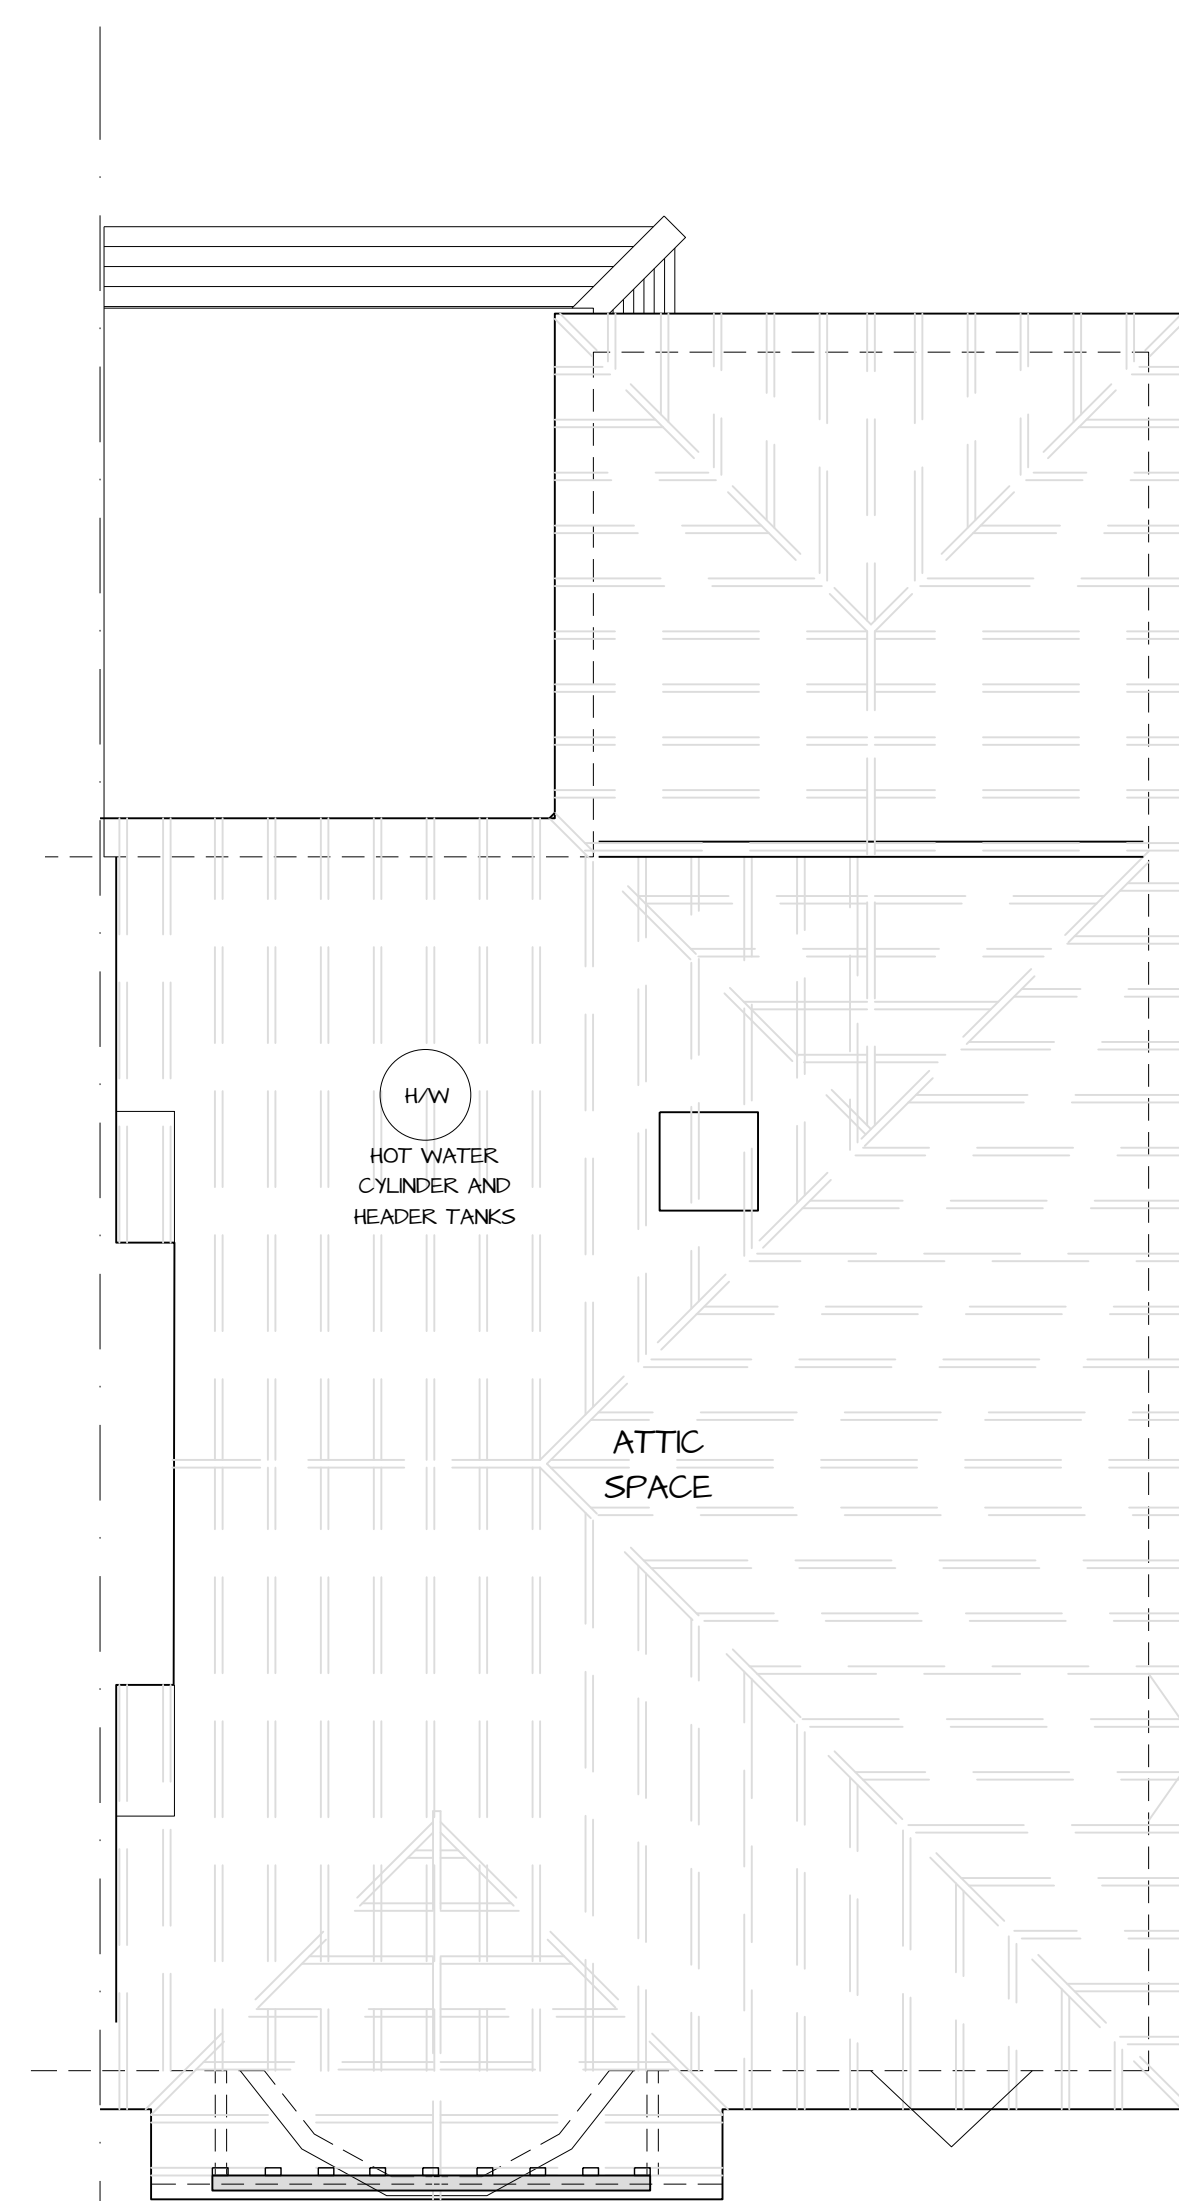

ATTIC PLAN

1:150

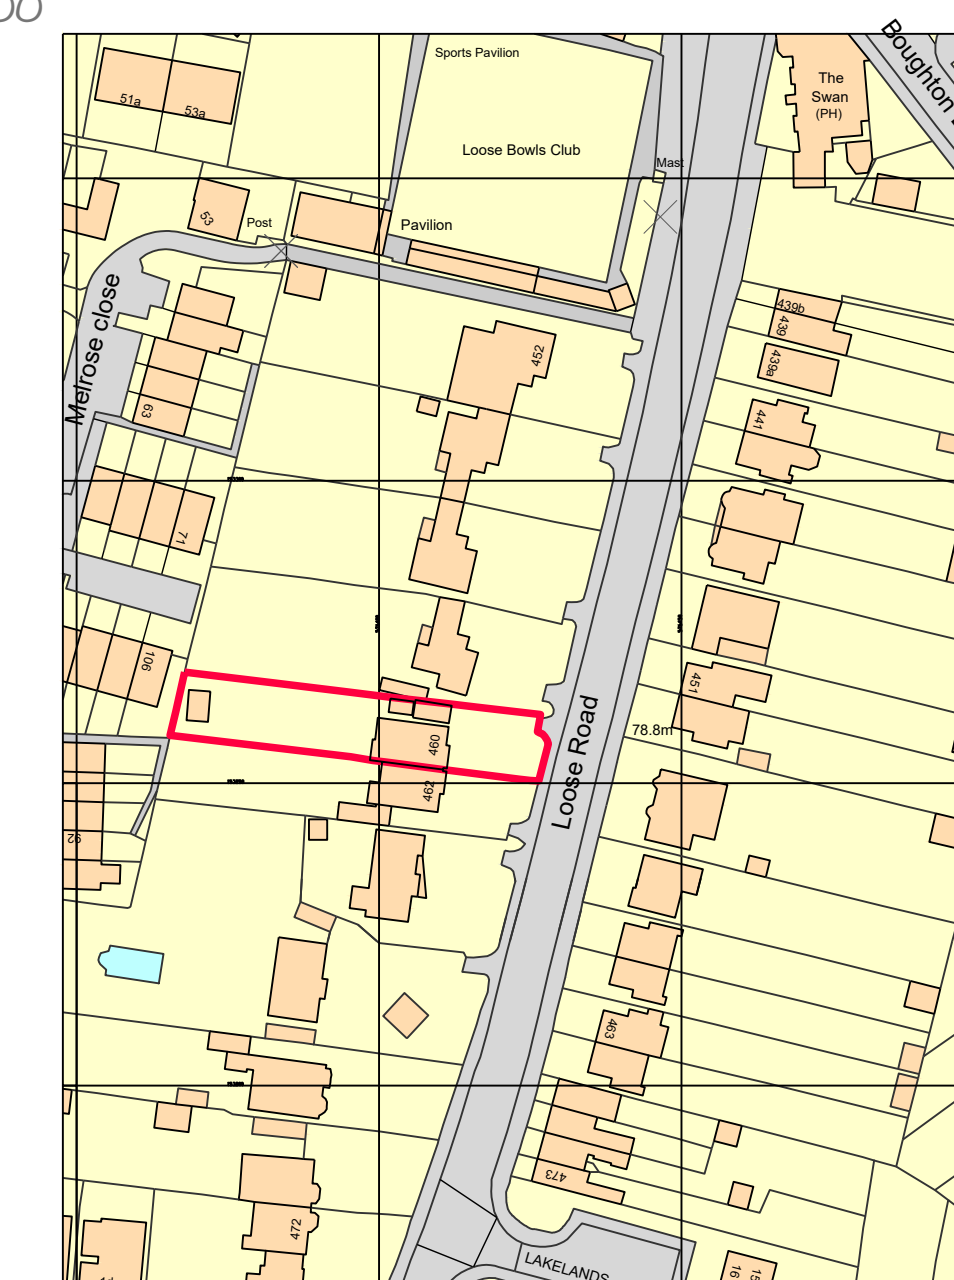

SITE LOCATION PLAN

1:1250

Metres Scale 1:1250



BLOCK PLAN

1:1500

Metres Scale 1:1500



The Oast, Church Farm,
 Ulcombe Hill, Ulcombe
 Maidstone,
 Kent
 ME17 1DN
 tel: 01622 829314
 info@eparchitects.co.uk
 www.eparchitects.co.uk

DRAWING
 1889
 EOI
 REV: C

PROJECT DETAILS
460 LOOSE ROAD
 Maidstone, ME15 9UA

EXISTING
 PLANS & ELEVATIONS
 1:100/150 @ A1

