



GROUND FLOOR

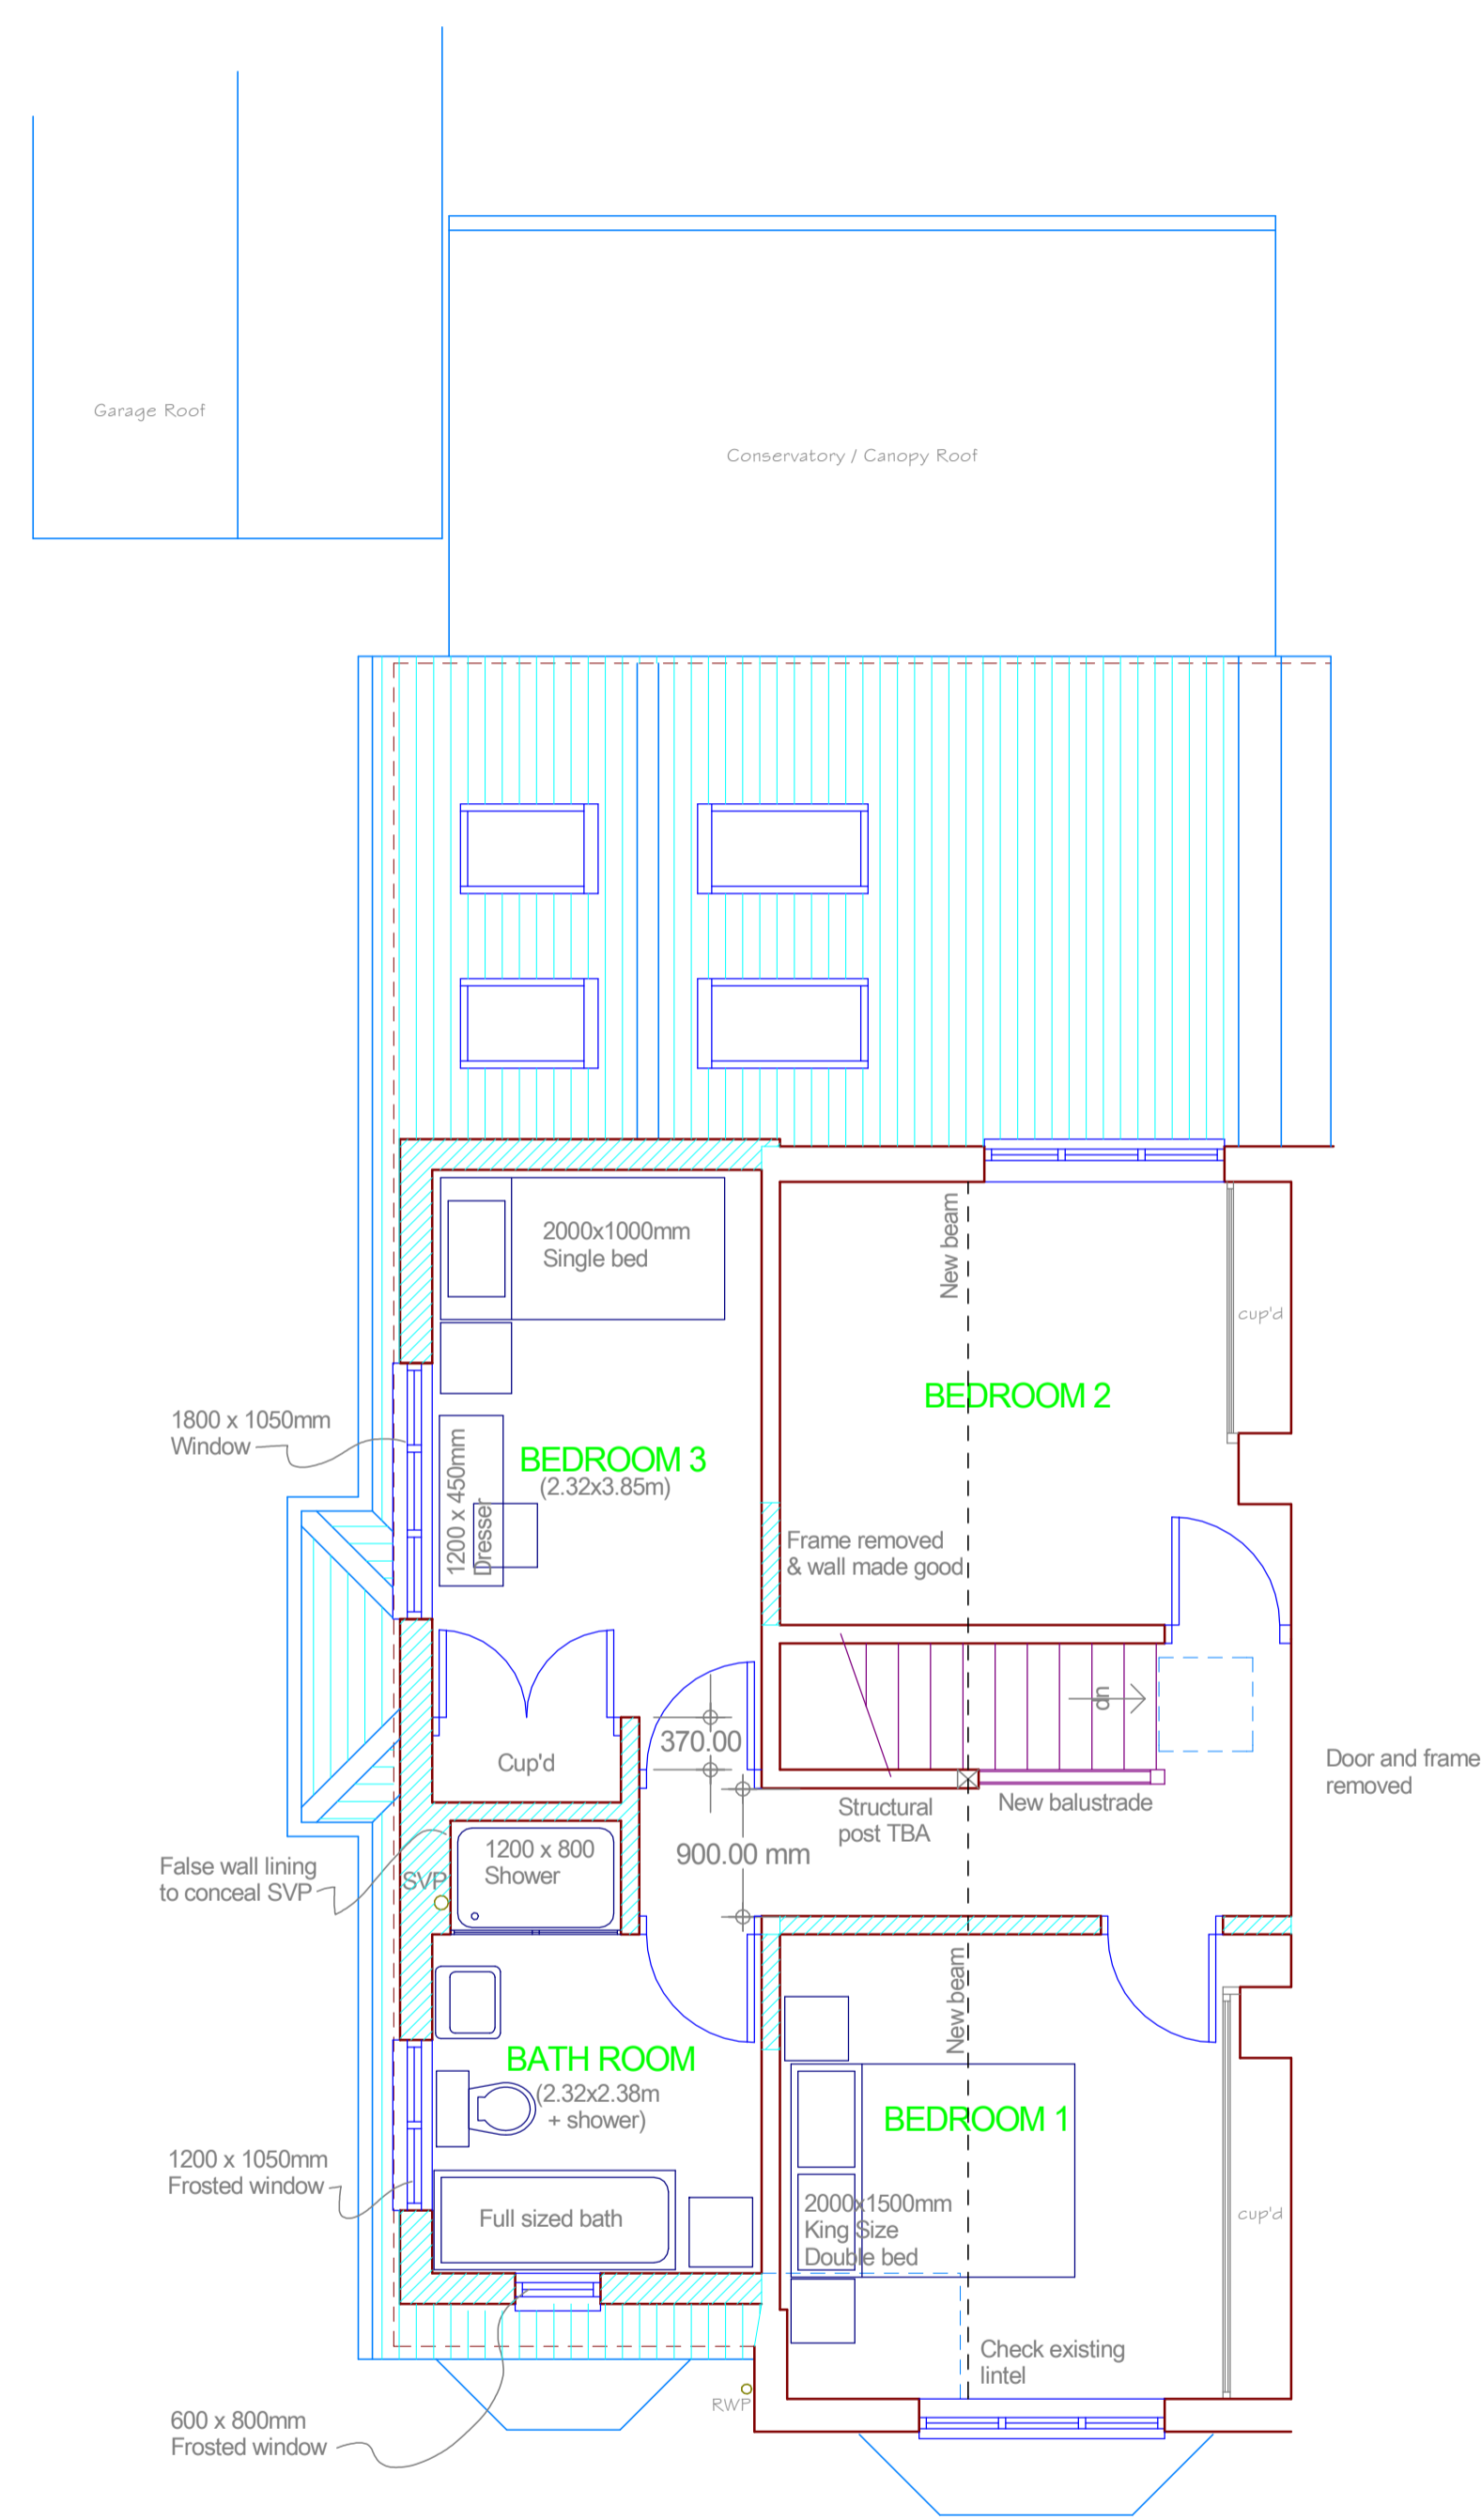


FIRST FLOOR

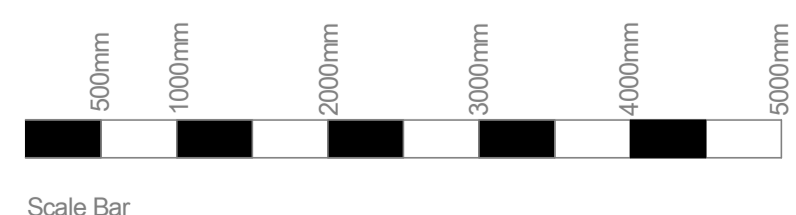

**PLANNING**

C Front window centred over window below  
 B Front window added  
 A Changes to shower room to include bath

Feb 2021  
 Feb 2021  
 Feb 2021

 <b>NPR Associates</b> Building Surveyors 17 Heath Grove, Maidstone, Kent ME16 9AS Tel 07506 904195		
Client		
MR. & MRS. G. MASON		
Project		
29 BUCKLAND LANE, MAIDSTONE, KENT. ME16 0BJ.		
Title		
PROPOSED GROUND AND FIRST FLOOR PLANS		
Scale	Date	Drawn
1:50 @ A1	FEB 2021	NR
Drawing No	Rev	
NPR/21/04/03	C	