




© THIS DRAWING IS THE COPYRIGHT OF COUNTRY HOUSE HOMES LTD. & MUST NOT BE REPRODUCED IN PART OR WHOLE WITHOUT CONSENT.  
 THIS DRAWING MUST NOT BE SCALED.  
 ALL DIMENSIONS MUST BE CHECKED ON SITE/WORKSHOP WHERE APPLICABLE PRIOR TO COMMENCING THE WORKS.  
 ANY DISCREPANCIES IN THIS DRAWING TO BE REPORTED TO COUNTRY HOUSE HOMES LTD.

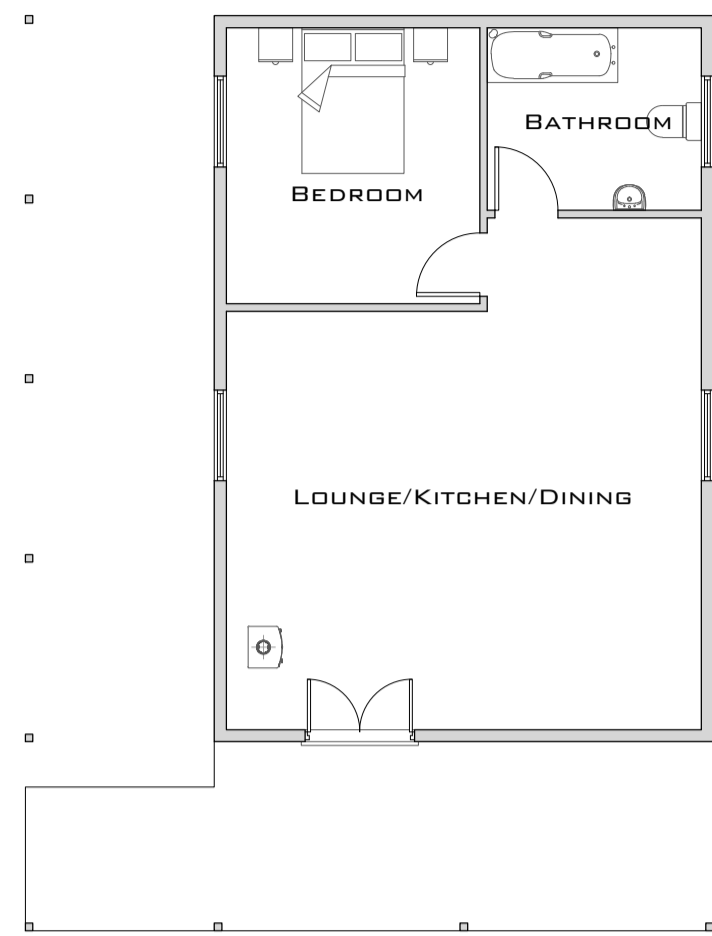


 **EXISTING GROUND FLOOR PLAN**

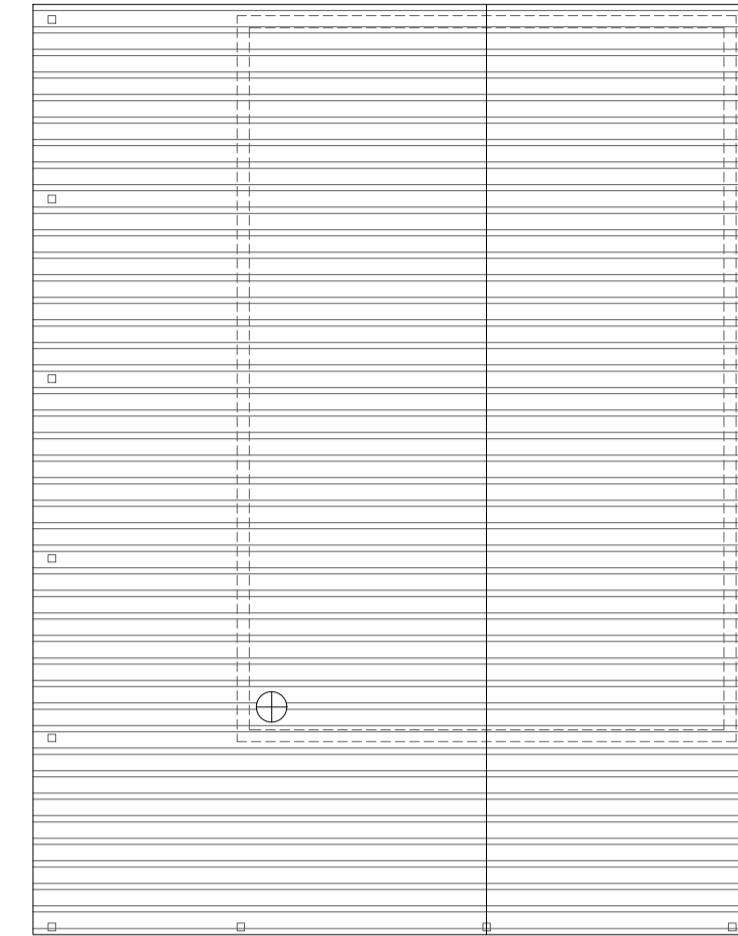


**EXISTING ROOF PLAN**

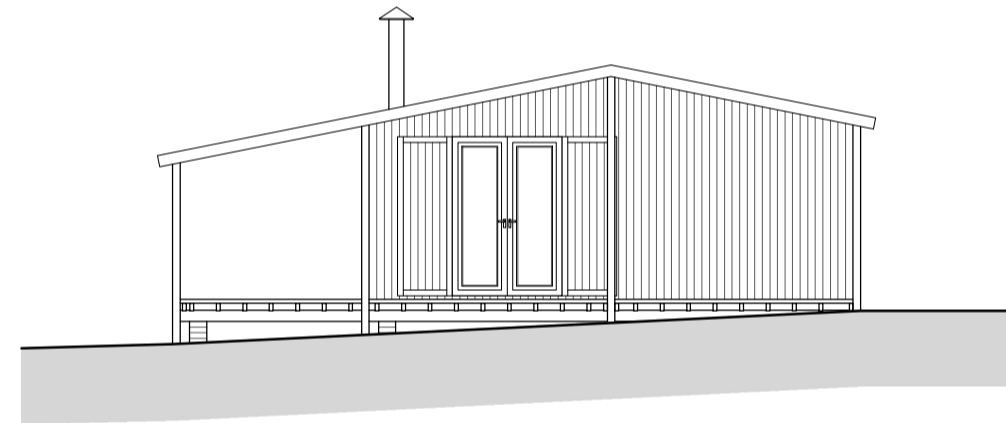


**EXISTING FRONT ELEVATION**

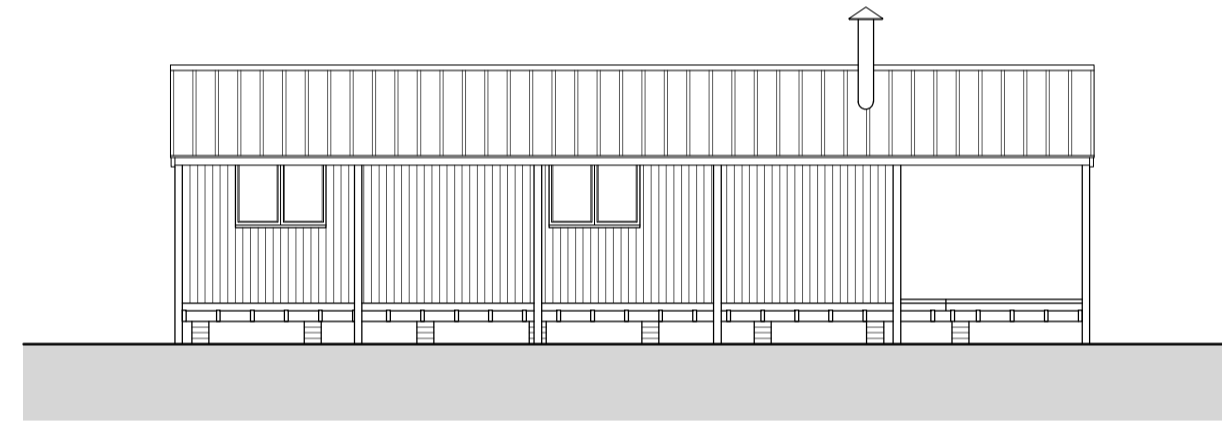


**EXISTING LEFT FLANK ELEVATION**

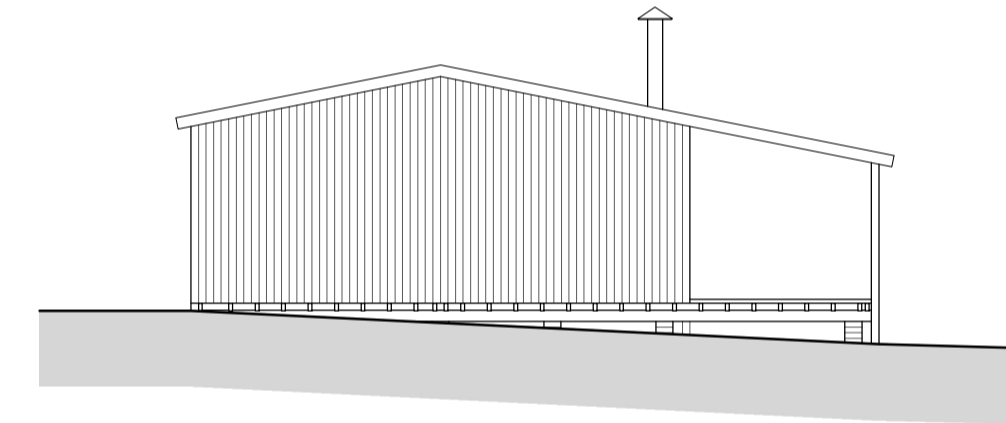

**EXISTING REAR ELEVATION**

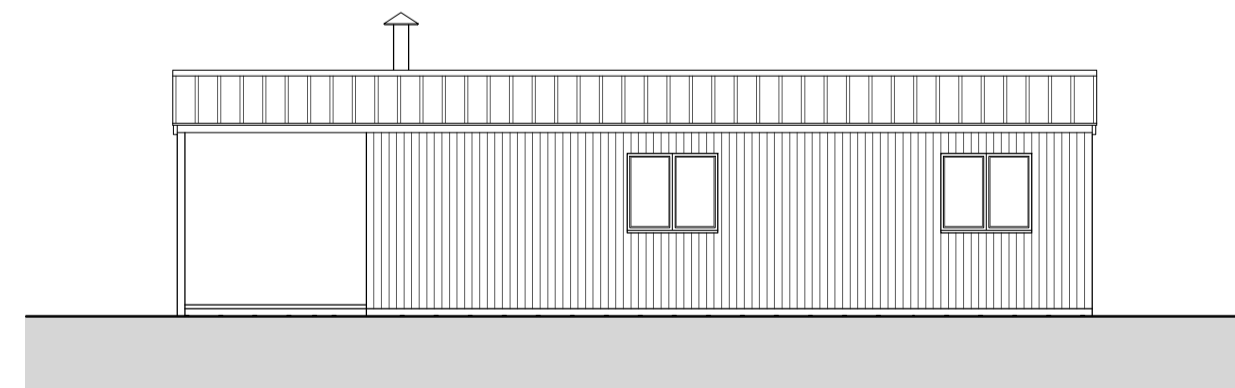

**EXISTING RIGHT FLANK ELEVATION**

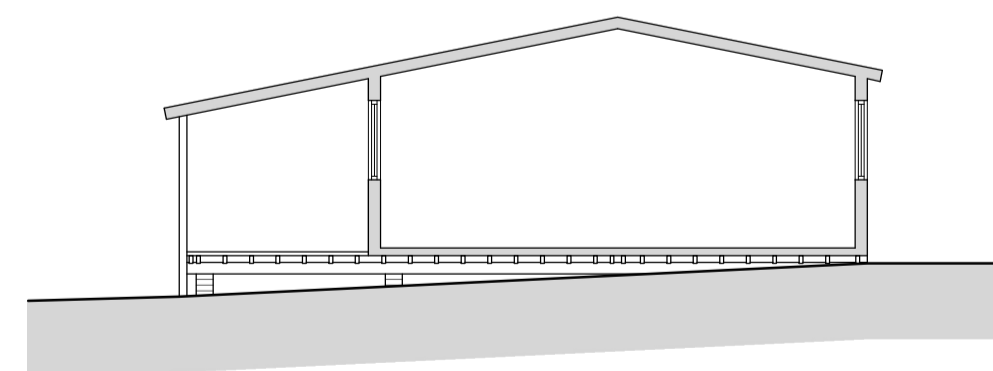

**EXISTING INDICATIVE SECTION A-A**

SCALE 1:100



REV	DATE	DESCRIPTION

QUALITY APPROVED  
 DESIGN VERIFIED

TITLE  
**EXISTING PLANS,  
 ELEVATIONS AND  
 INDICATIVE SECTIONS**

PROJECT  
**SILVERHILL, CARING  
 LANE, BEARSTED,  
 MIADSTONE, KENT,  
 ME14 4NJ**

CLIENT  
**MR HUNTER**



**COUNTRY HOUSE  
 HOMES**

SCALE	DATE	DWG NO.	REV
1:100@A1	JUL20	500/GH/003	

1:100@A1 JUL20 500/GH/003