


South East Elevation of Mansion House showing proposed metal balustrading. Scale 1:100
 NOTE: IDENTICAL BALUSTRADING PROPOSED FOR IDENTICAL WING ON OTHER SIDE OF BUILDING (North West Elevation)

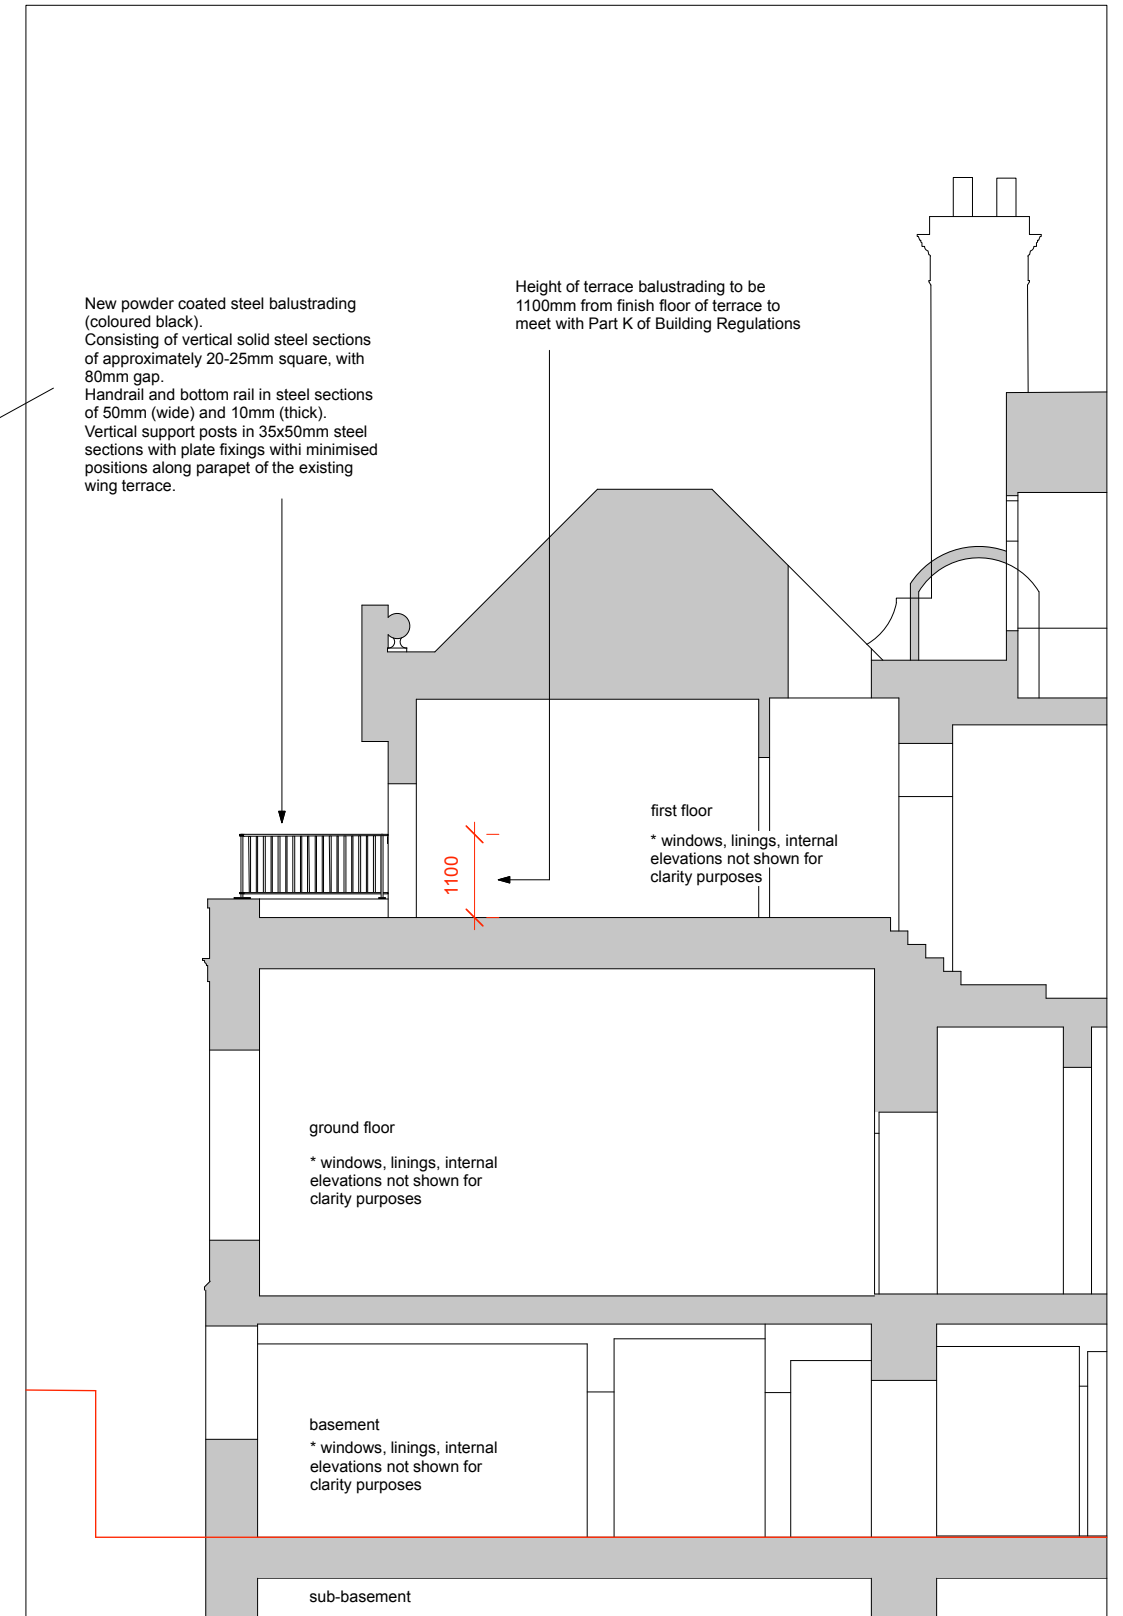

Section of Mansion House showing proposed metal balustrading. Scale 1:100
 NOTE: IDENTICAL BALUSTRADING PROPOSED FOR IDENTICAL WING ON OTHER SIDE OF BUILDING

Condition LB8 (19/00998) - Drawings of metal balustrading to side wings of Mansion House