




original building

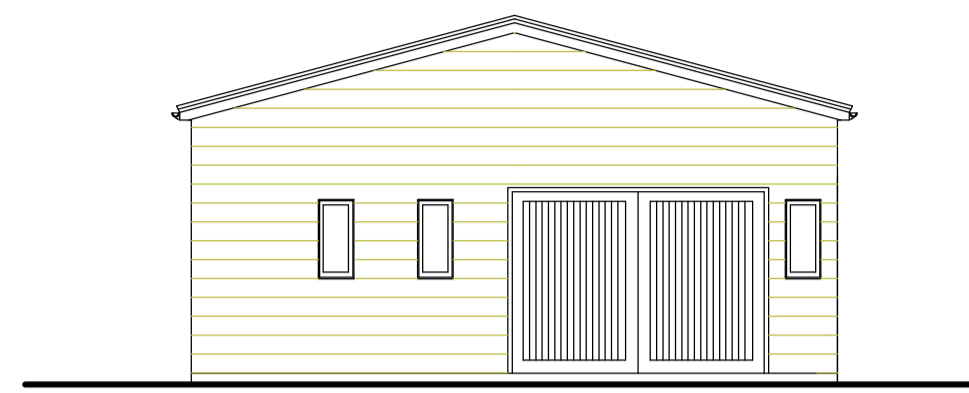


front

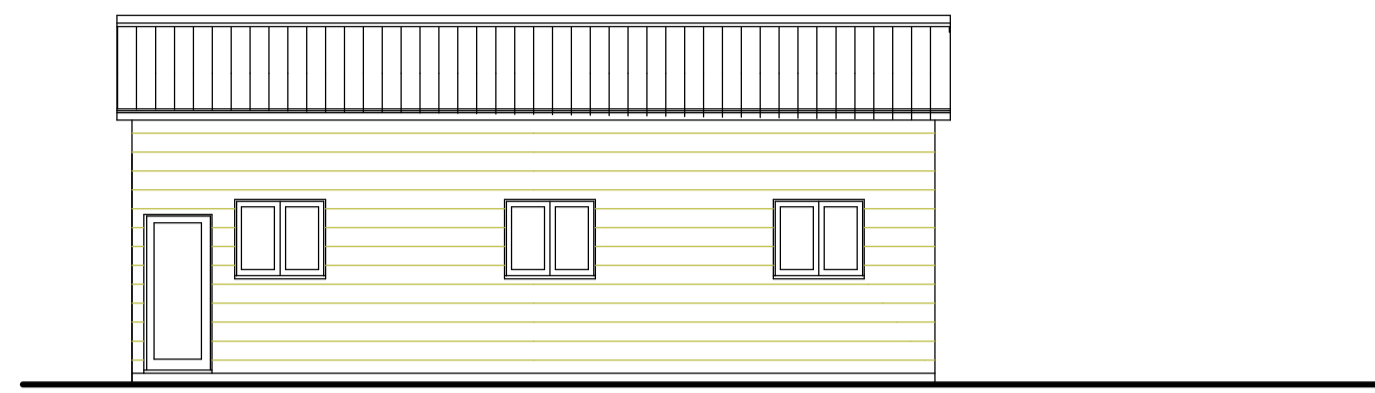

side


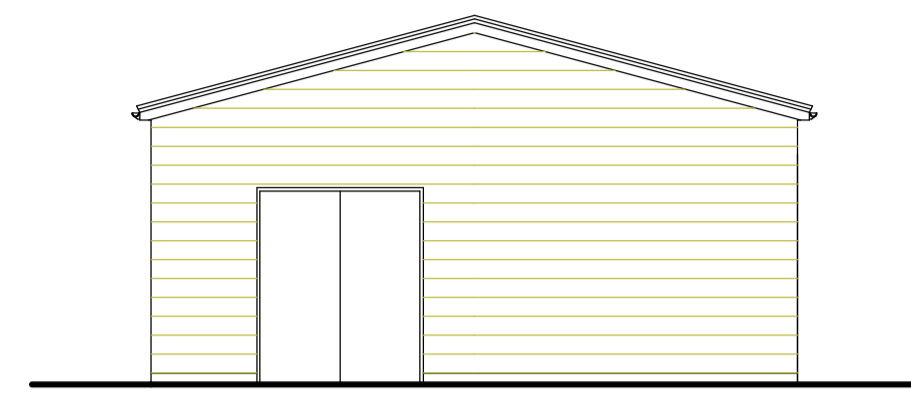


rear



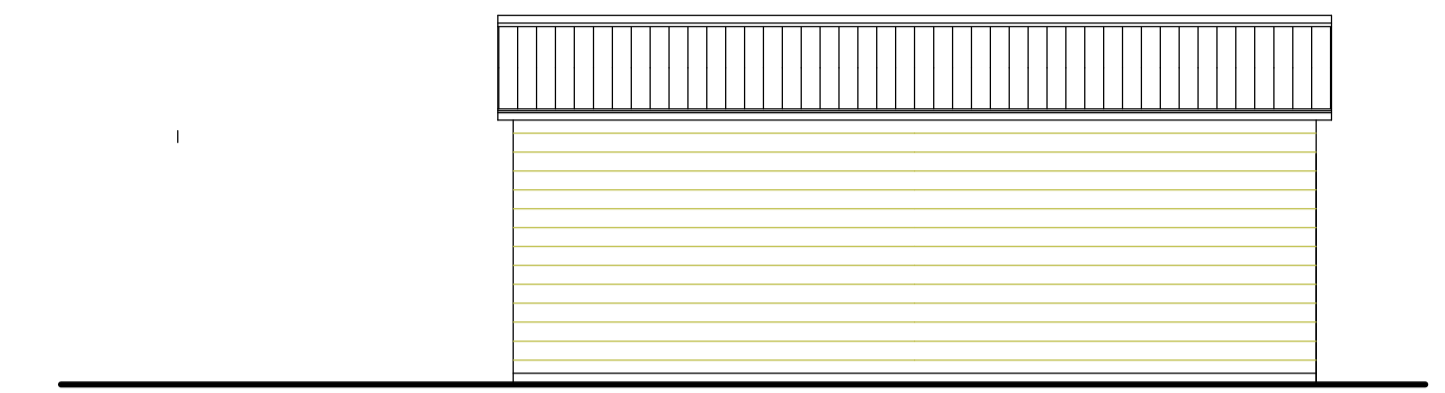


side


extended building

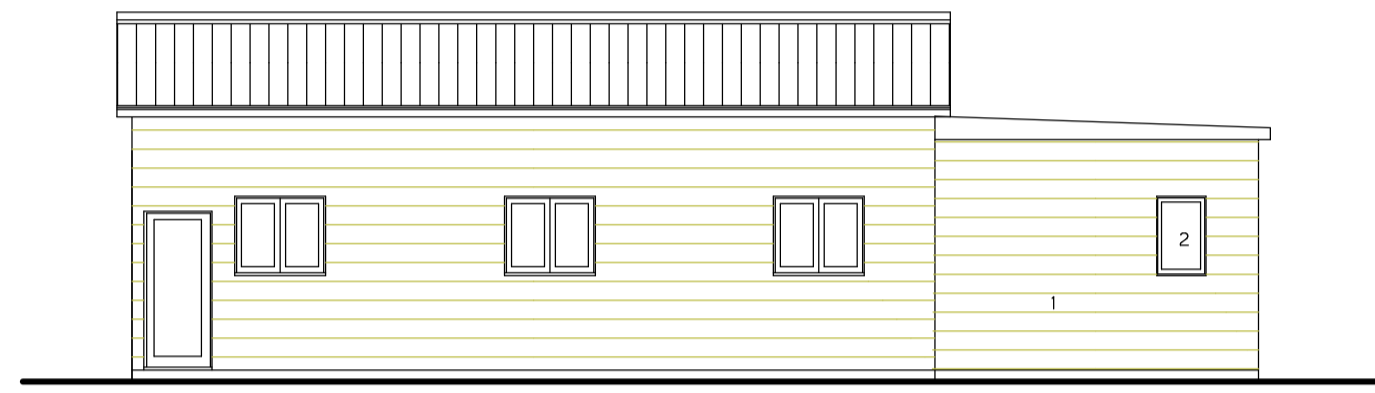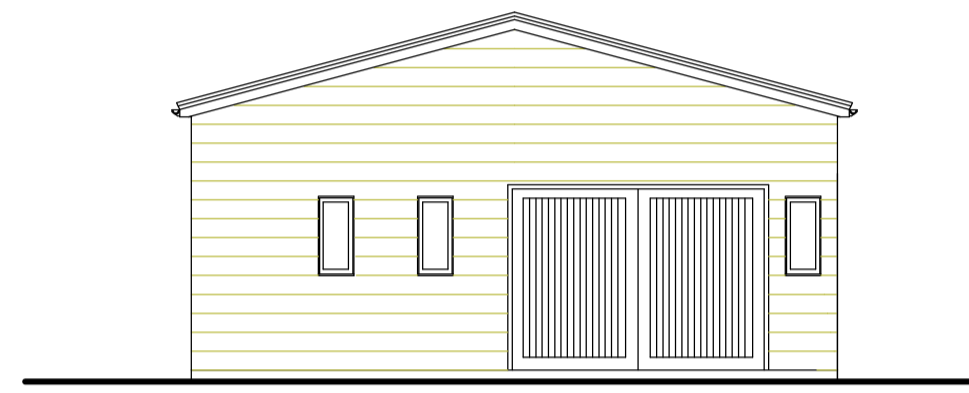


- 1 traditional timber weather boarding to match existing
- 2 timber casement window to match existing
- 3 profiled sheeting to match existing

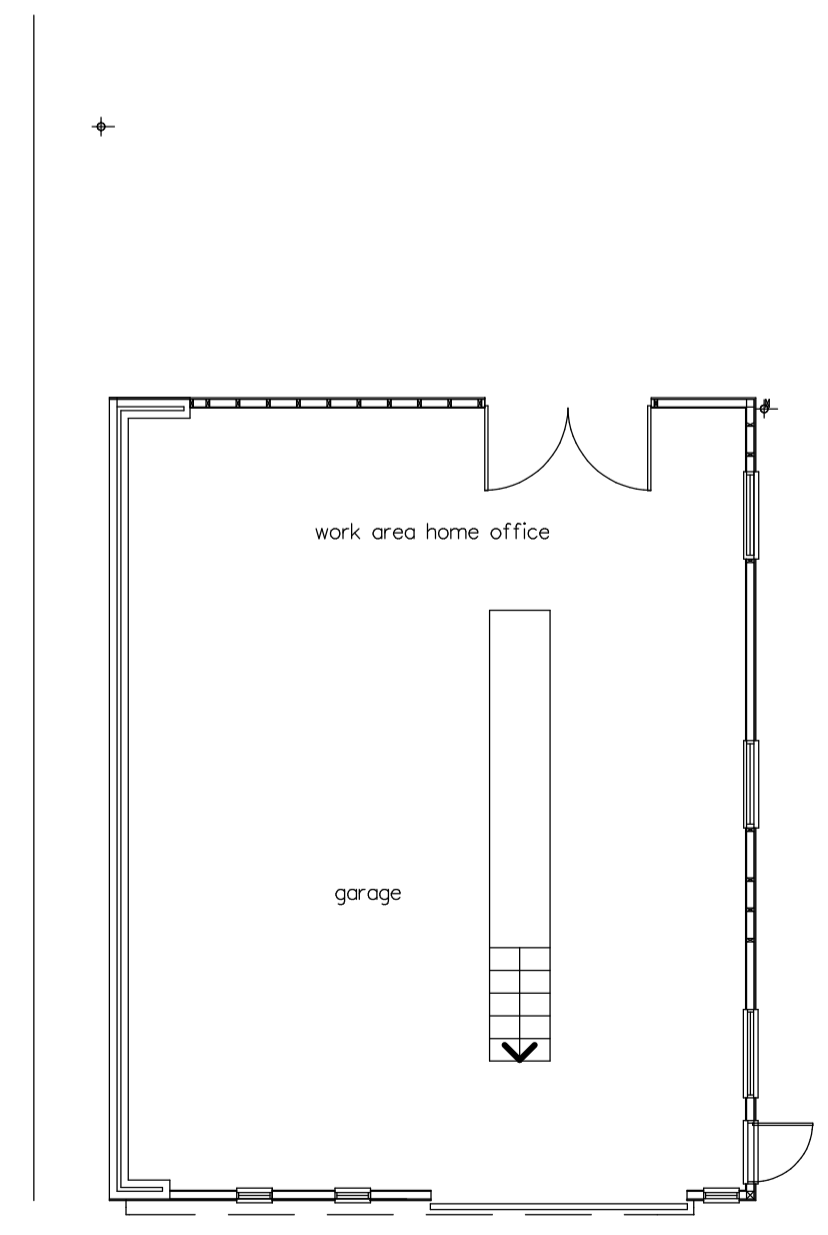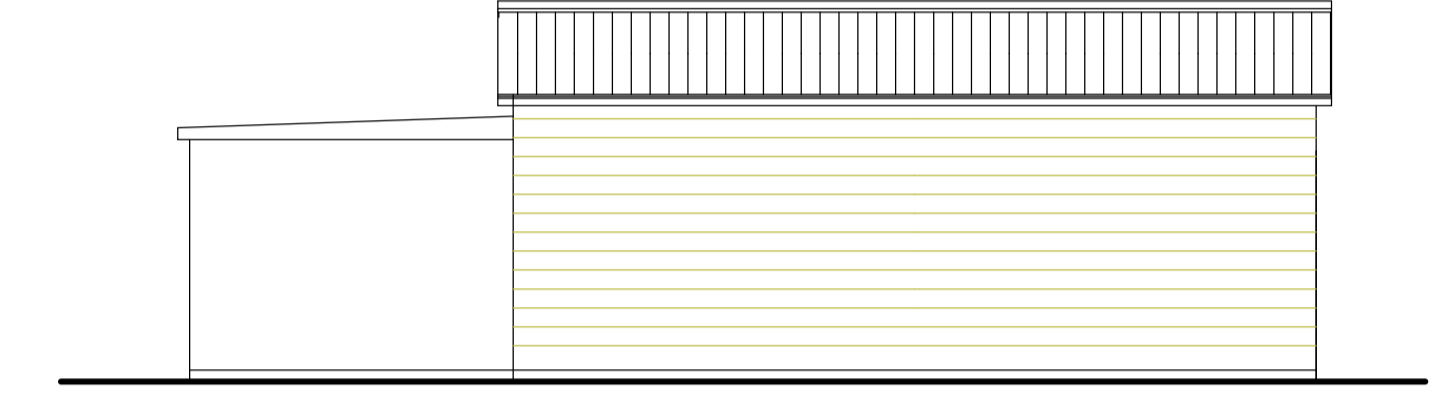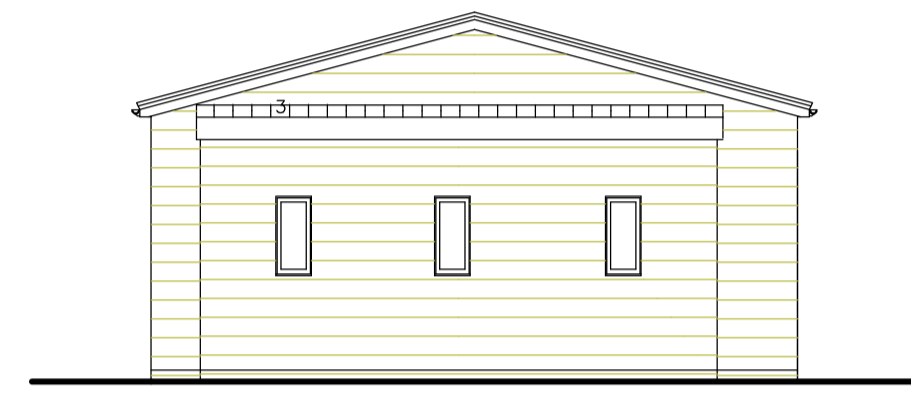


original floor plan

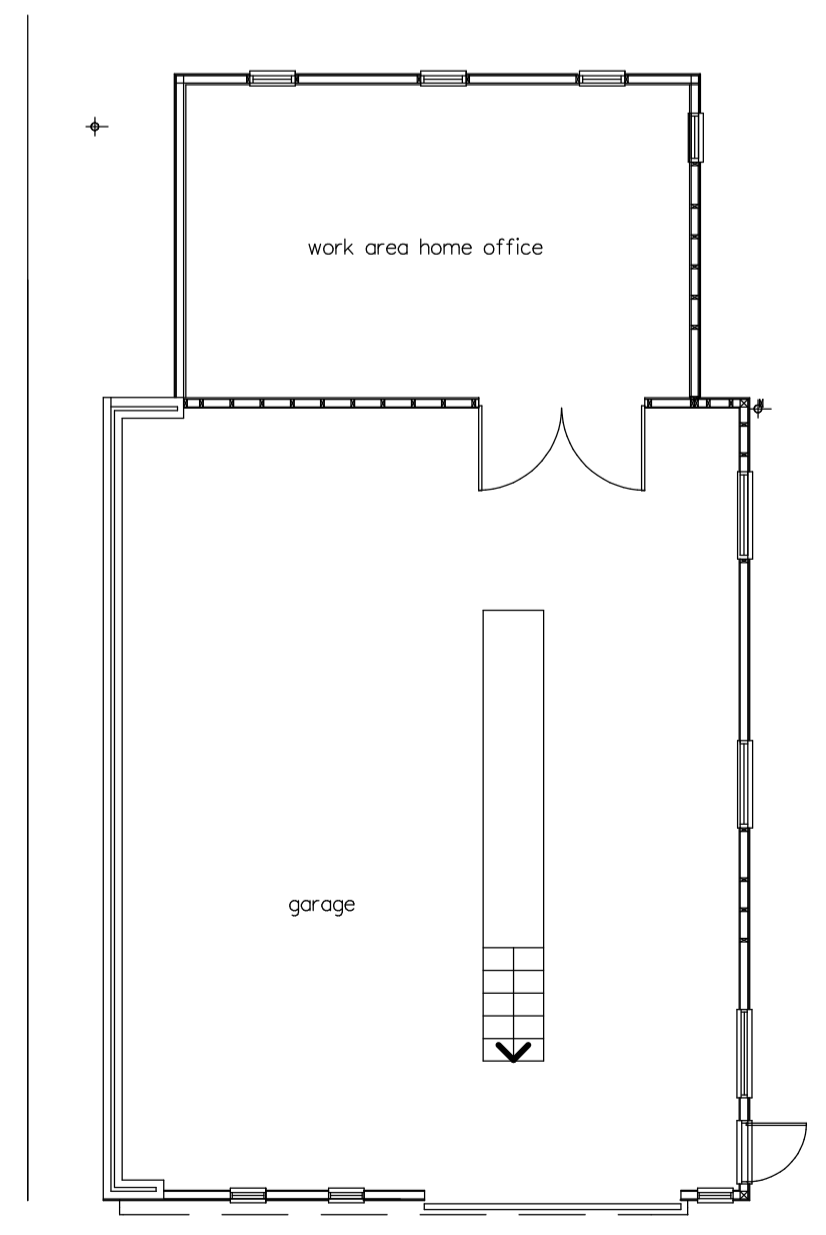

extended floor plan

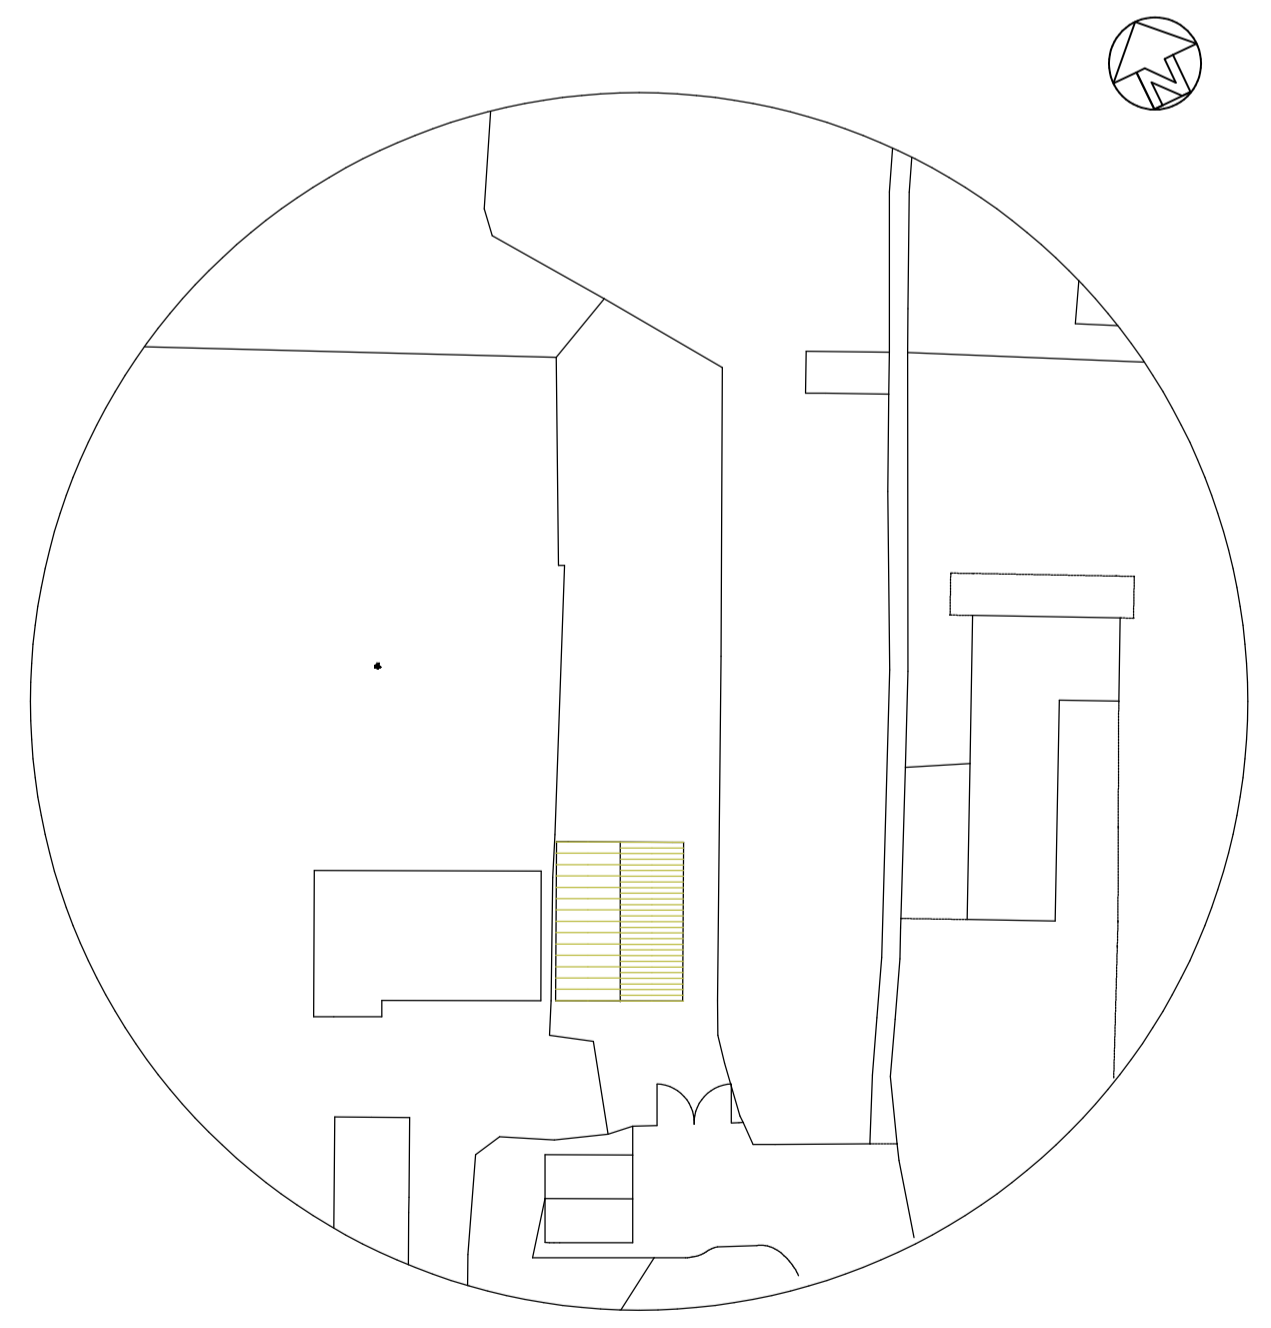

original site plan 1:500

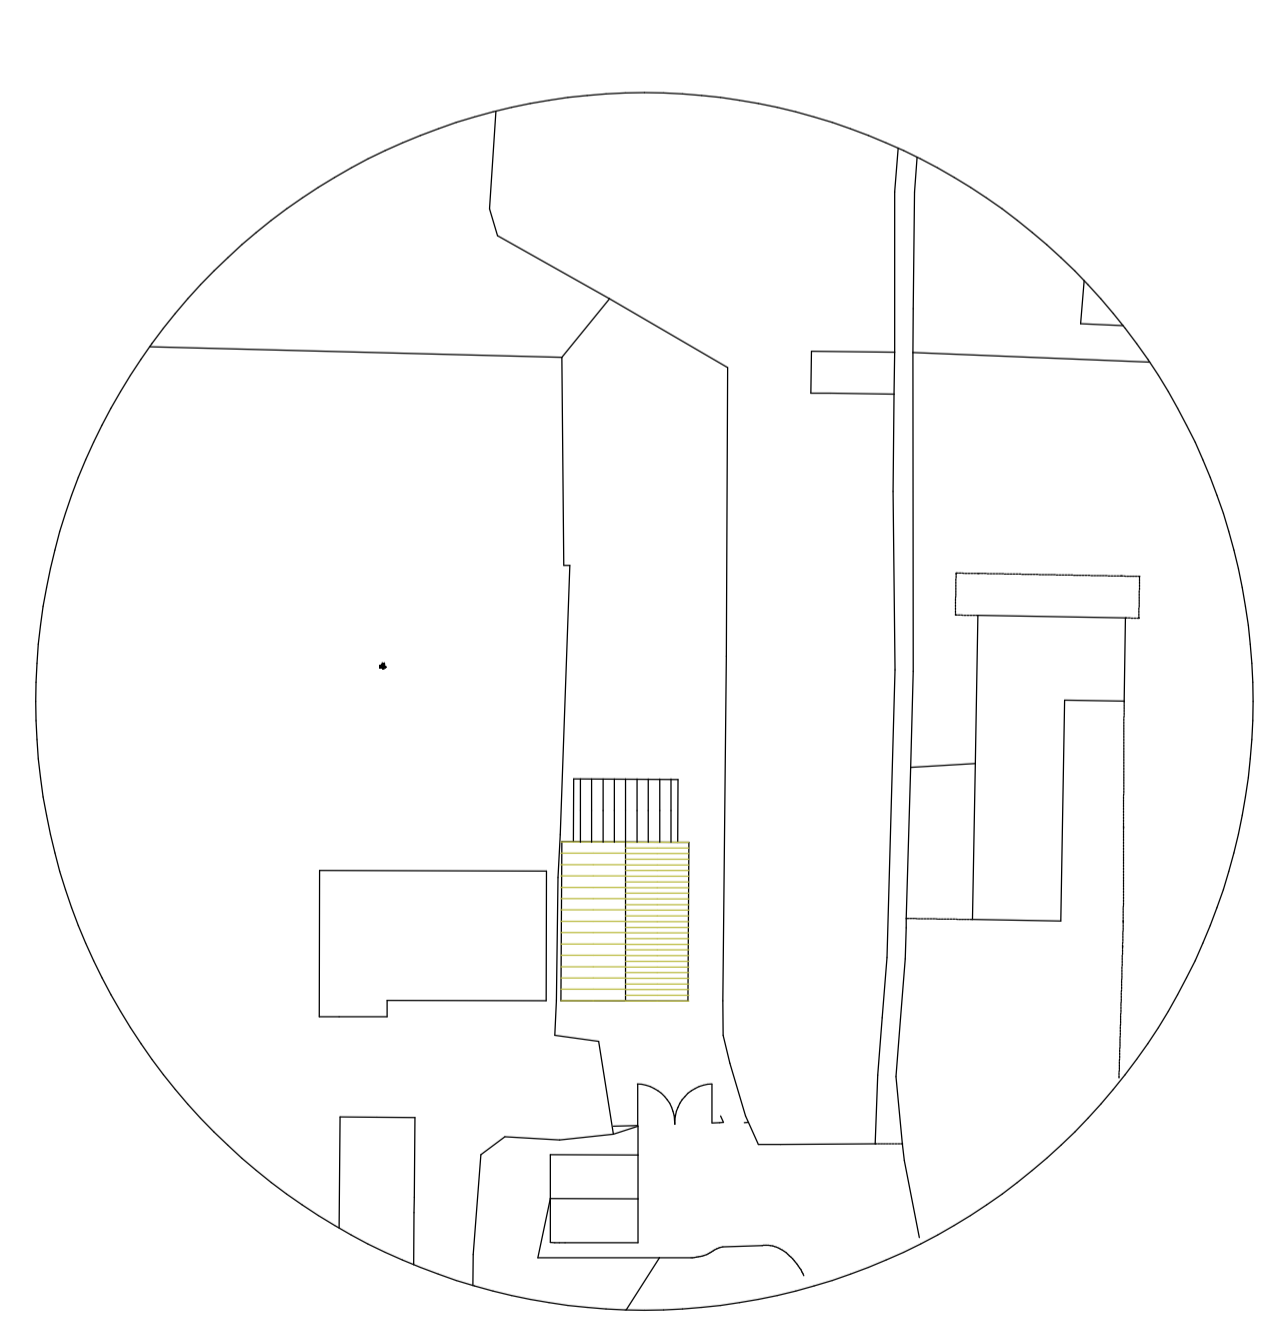

as extended site plan

The drawings produced are general arrangement drawings for the purposes of obtaining Planning and/or Building Regulation approval.
 NOT TO BE USED PRIOR TO COMMENCEMENT OF WORKS OR CREATION OF MATERIALS.

REVISION	A1 drawing
Address	3 London Road Teynham ME990W
Title	Retrospective plan for extension to outbuilding
Client	Mr Edgecombe
Date : 3/21	drg. no. 21/3106/1
Scale : 1:100	
NIGEL SANDS & ASSOCIATES	
Wises Oast Business Centre Wises Oast Sittingbourne Kent ME9 8LR tel: 07595328459	