




PROPOSED

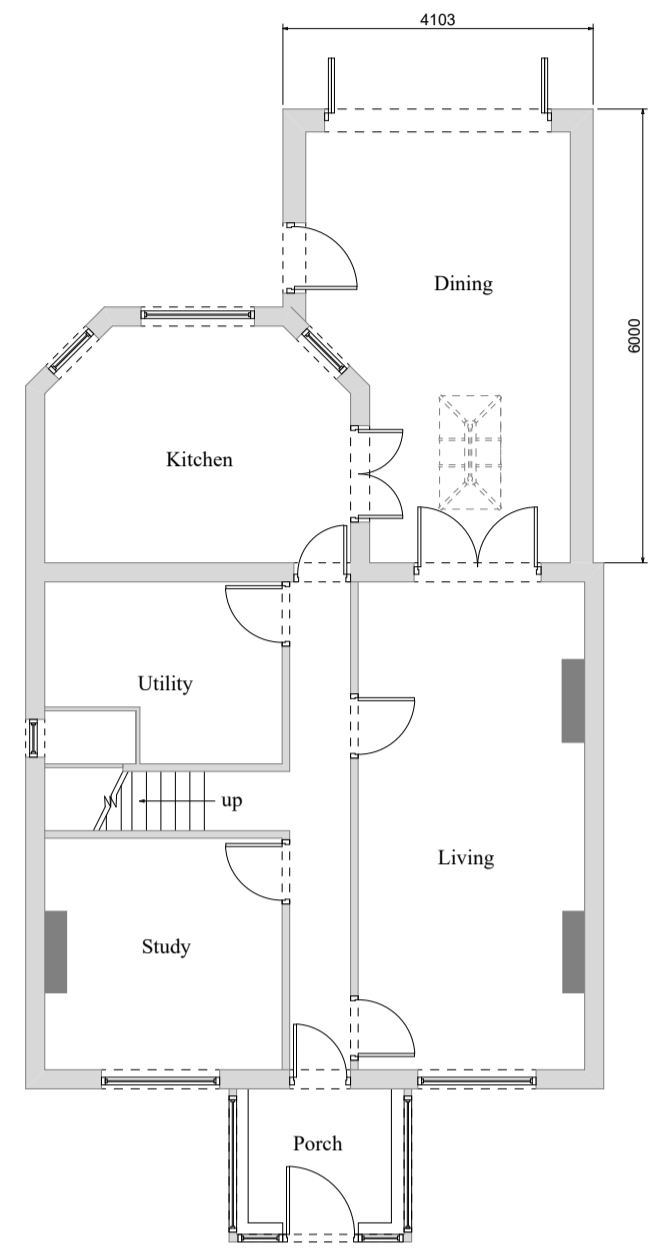

GROUND FLOOR PLAN

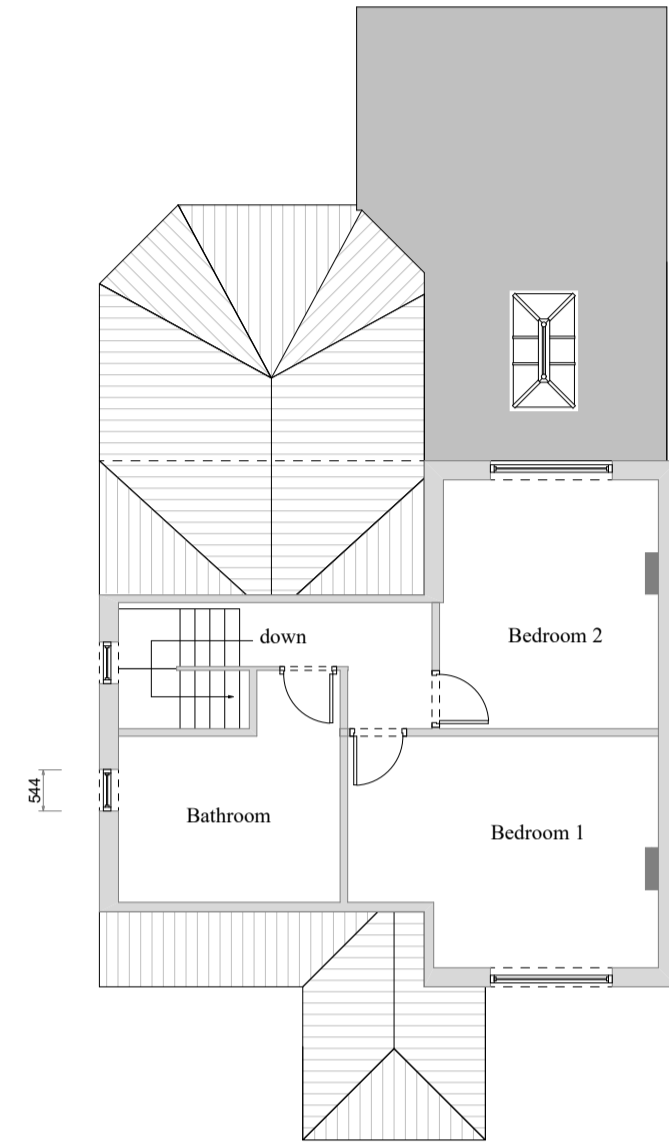


FIRST FLOOR PLAN

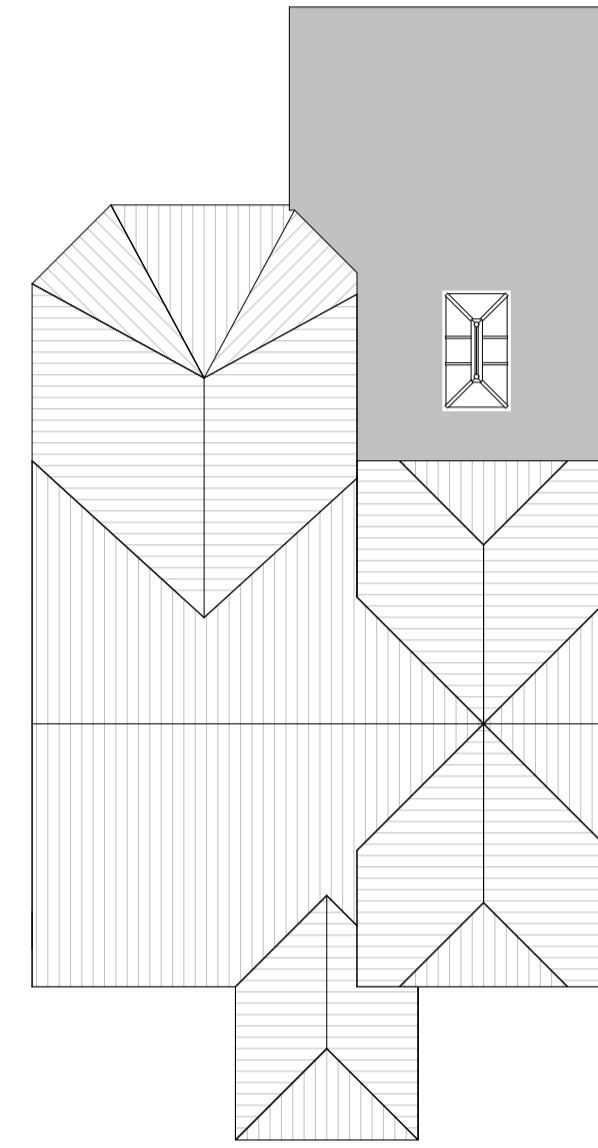

ROOF PLAN




FRONT ELEVATION

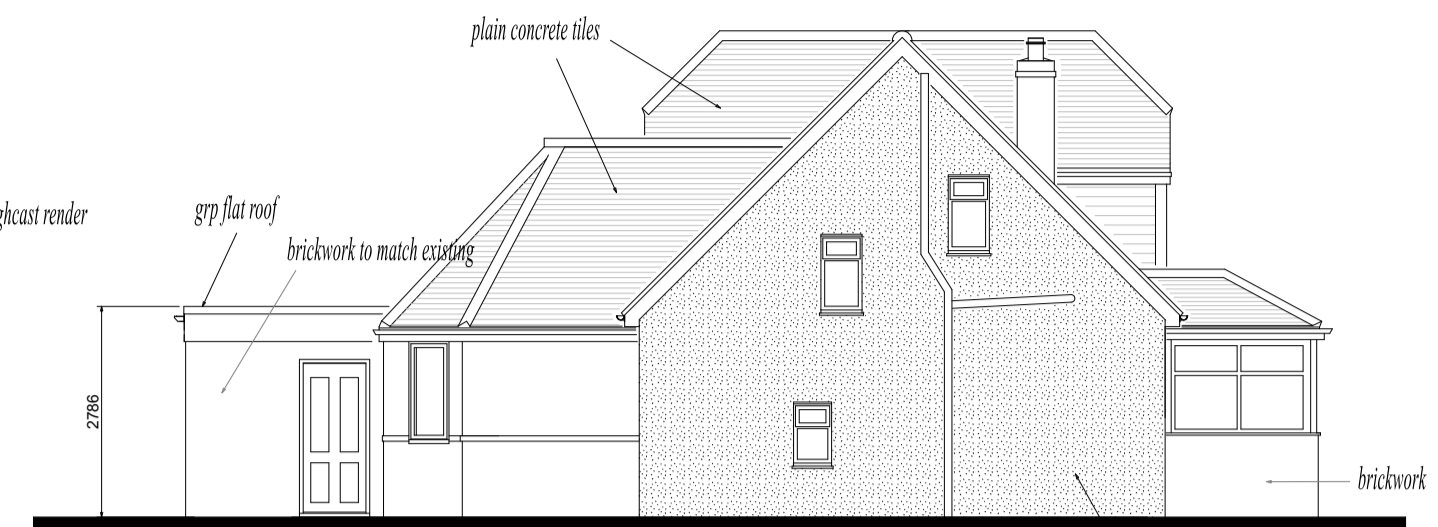

SIDE ELEVATION




REAR ELEVATION

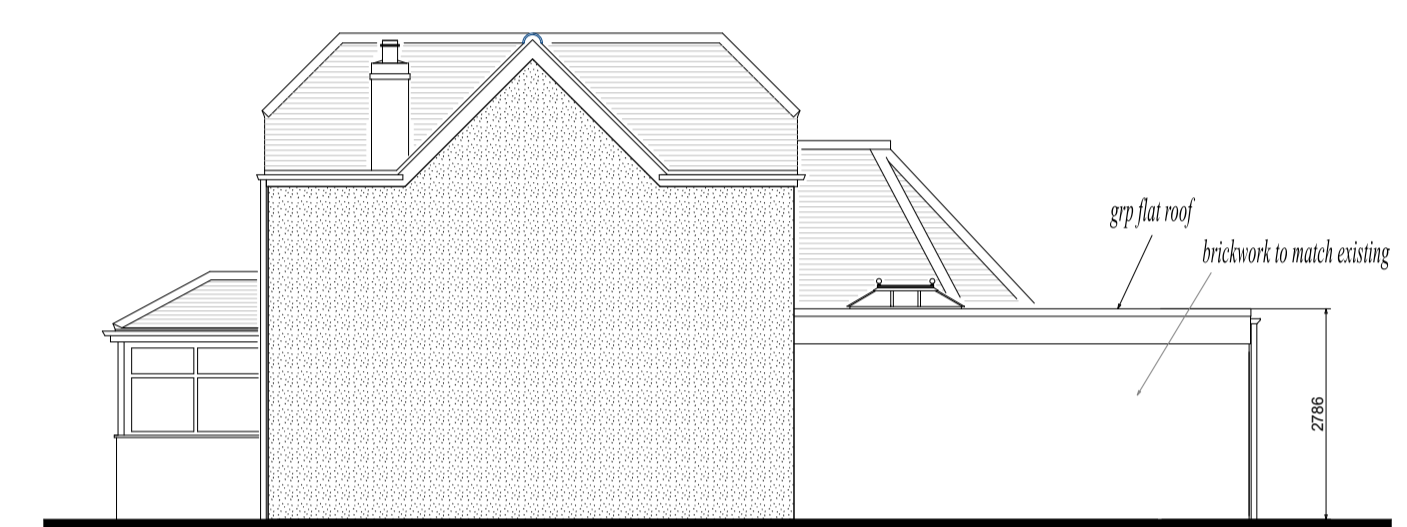


SIDE ELEVATION (SOUTH)


EXISTING

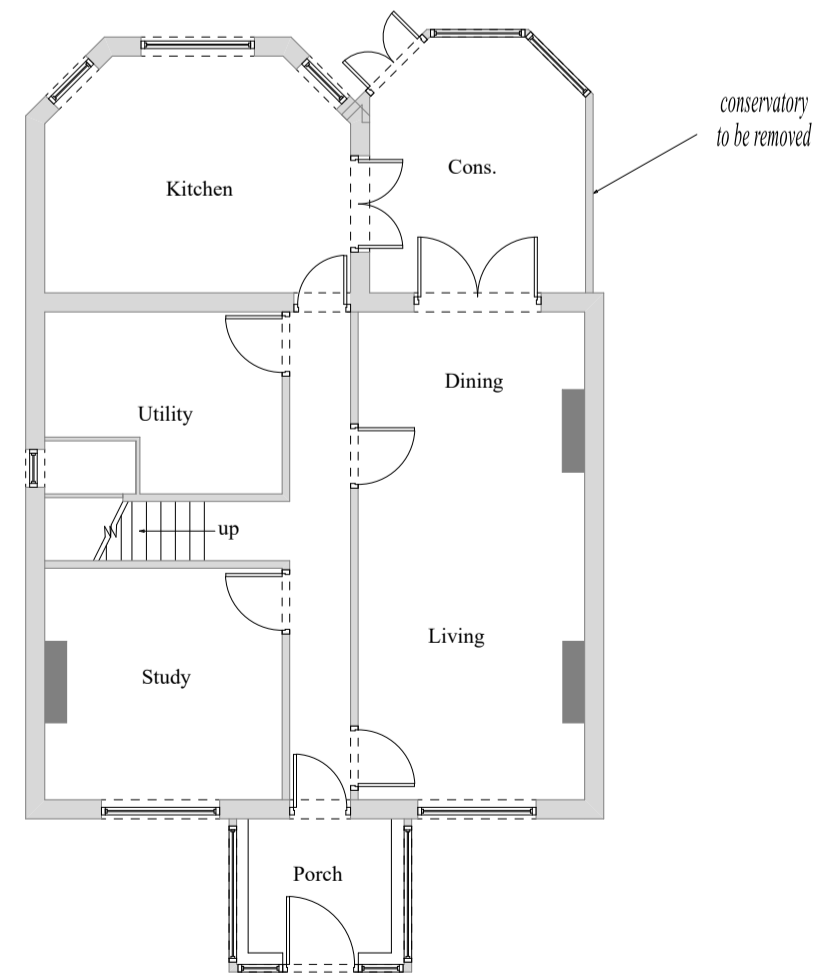

GROUND FLOOR PLAN

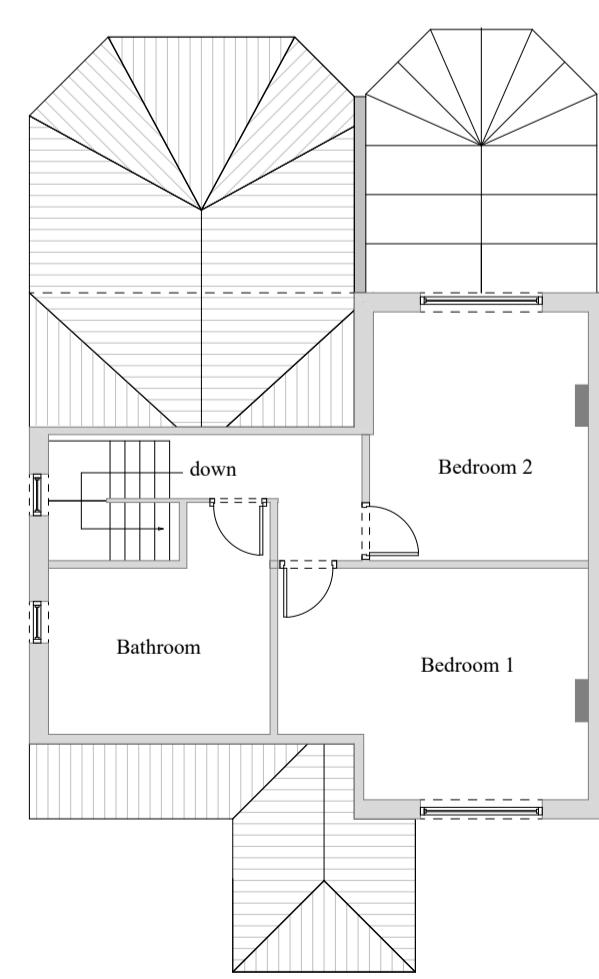


FIRST FLOOR PLAN

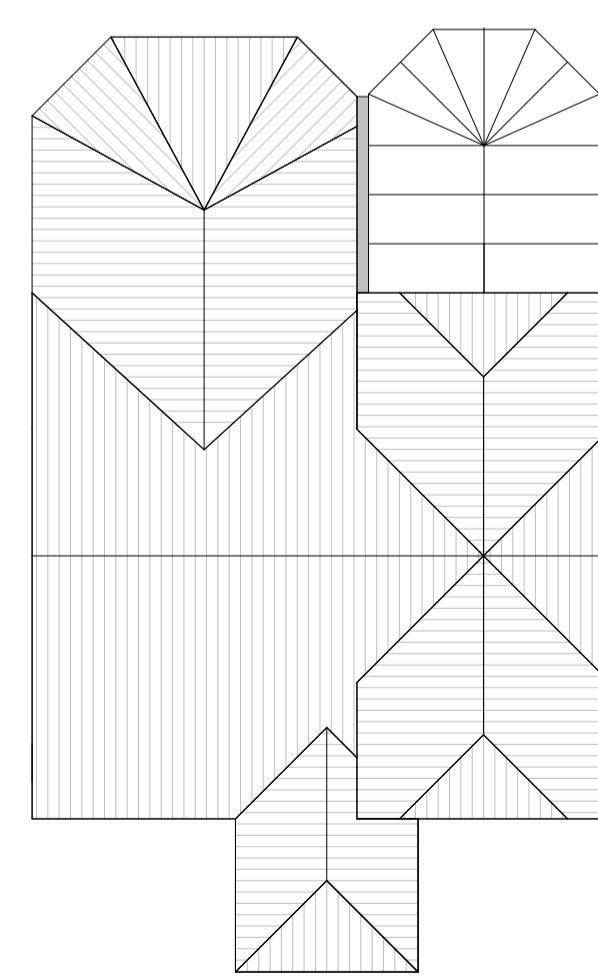

ROOF PLAN




FRONT ELEVATION

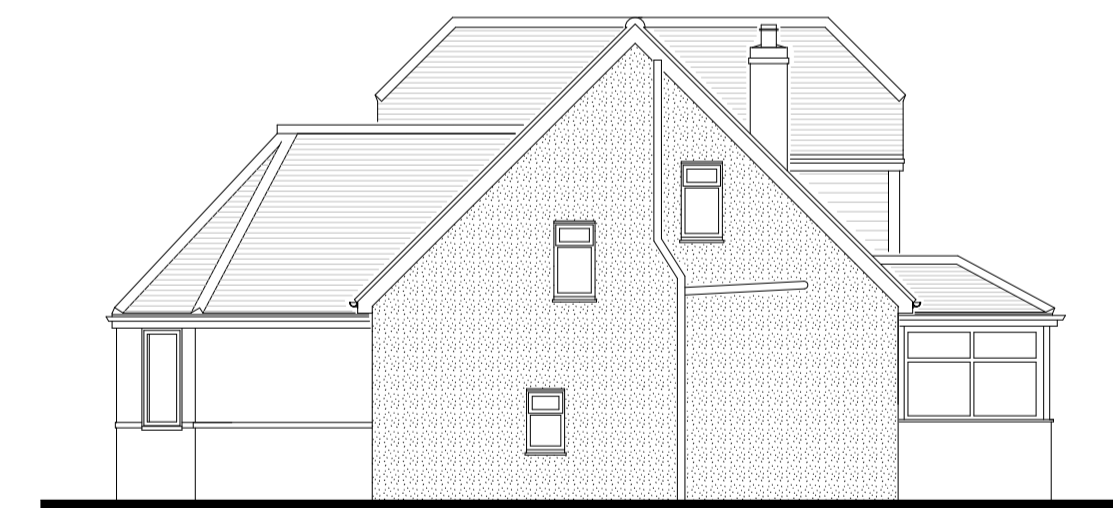


SIDE ELEVATION



REAR ELEVATION

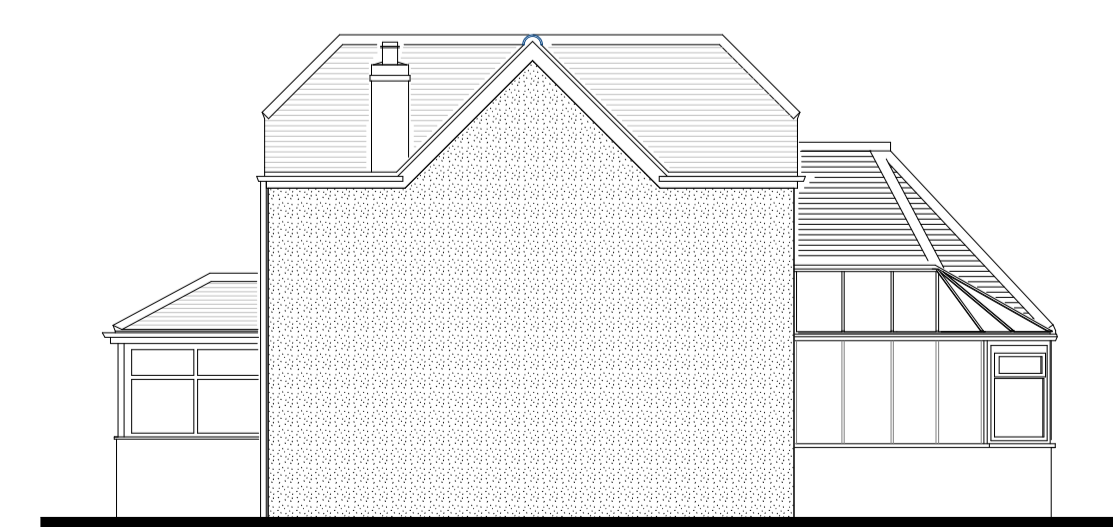

SIDE ELEVATION

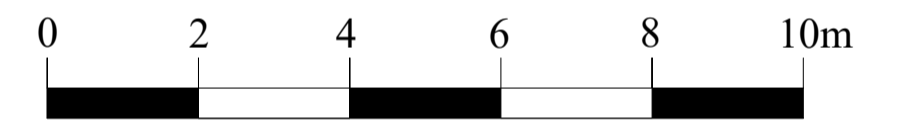

scale 1:100 @ A1

**ARCHITECTURAL
DESIGNS**
michael tamsett

Project Rear Extension

41 Hockers Lane
Detling

Drawing Title
Plans and Elevations

Client
Mr & Mrs Bruce


Drawing No.
21/2610

Date
March 2021

Drawn by
Michael Tamsett

Page Size - A1

Scale
1:100

 

m.tamsett@hotmail.co.uk
01795 554650