




FRONT ELEVATION

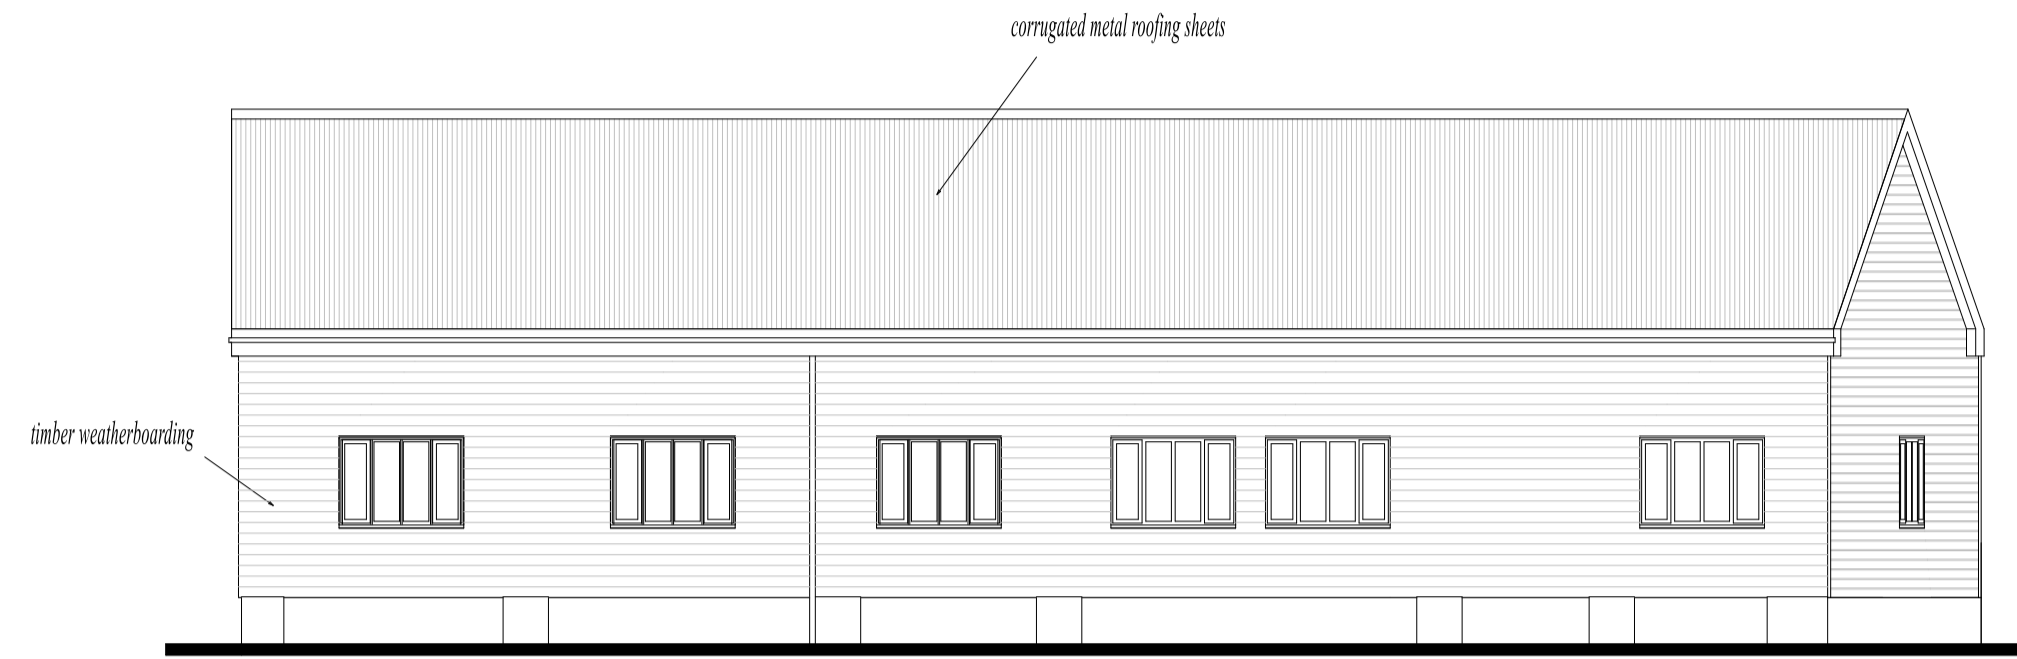


SIDE ELEVATION

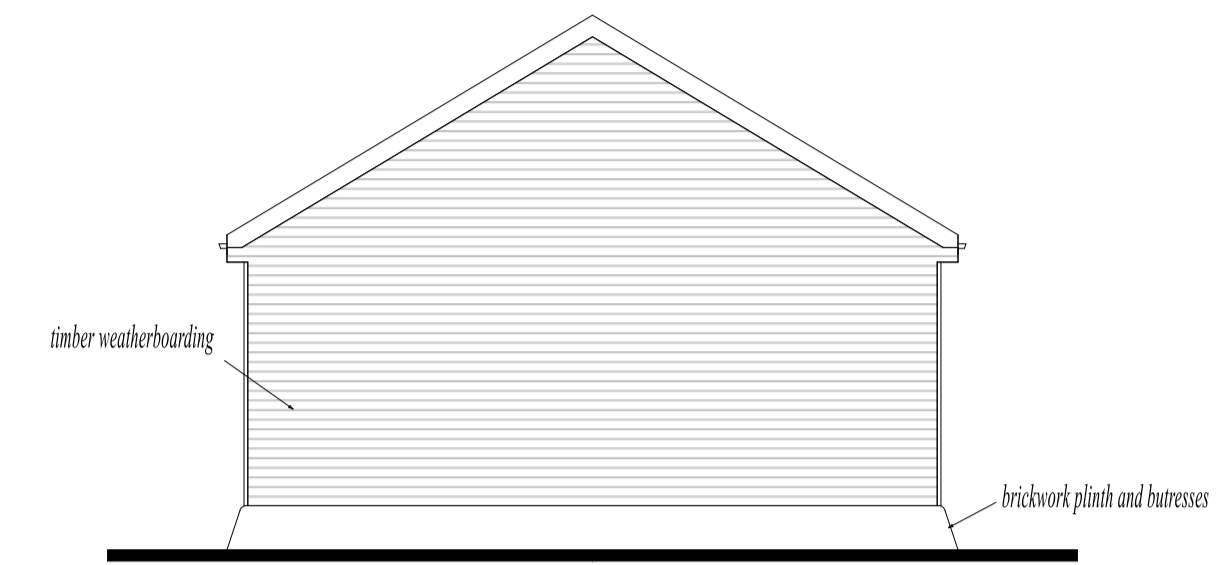


REAR ELEVATION

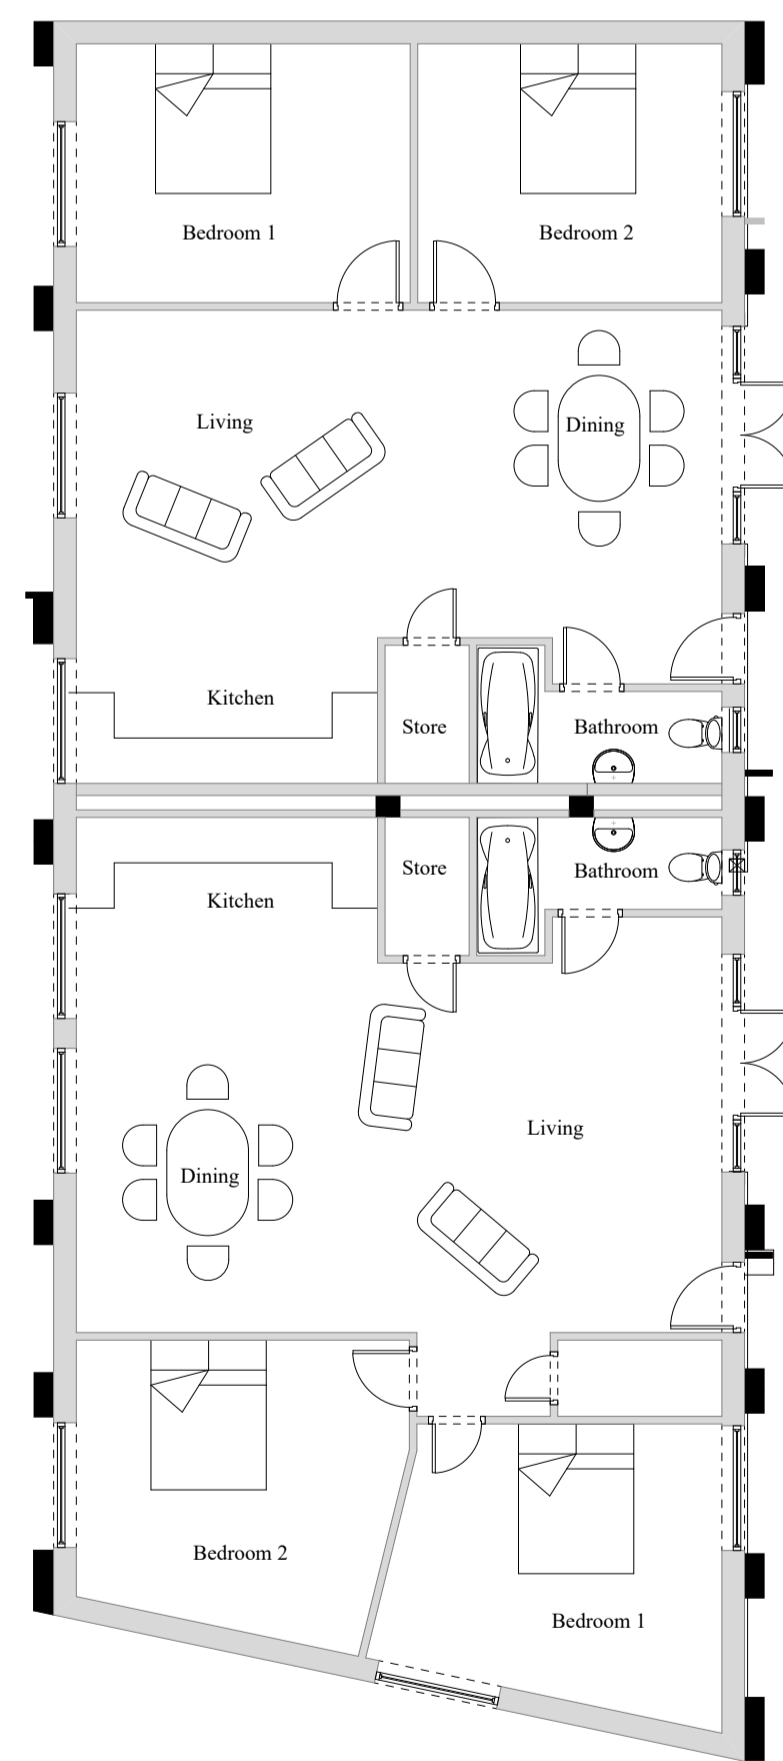


PLAN

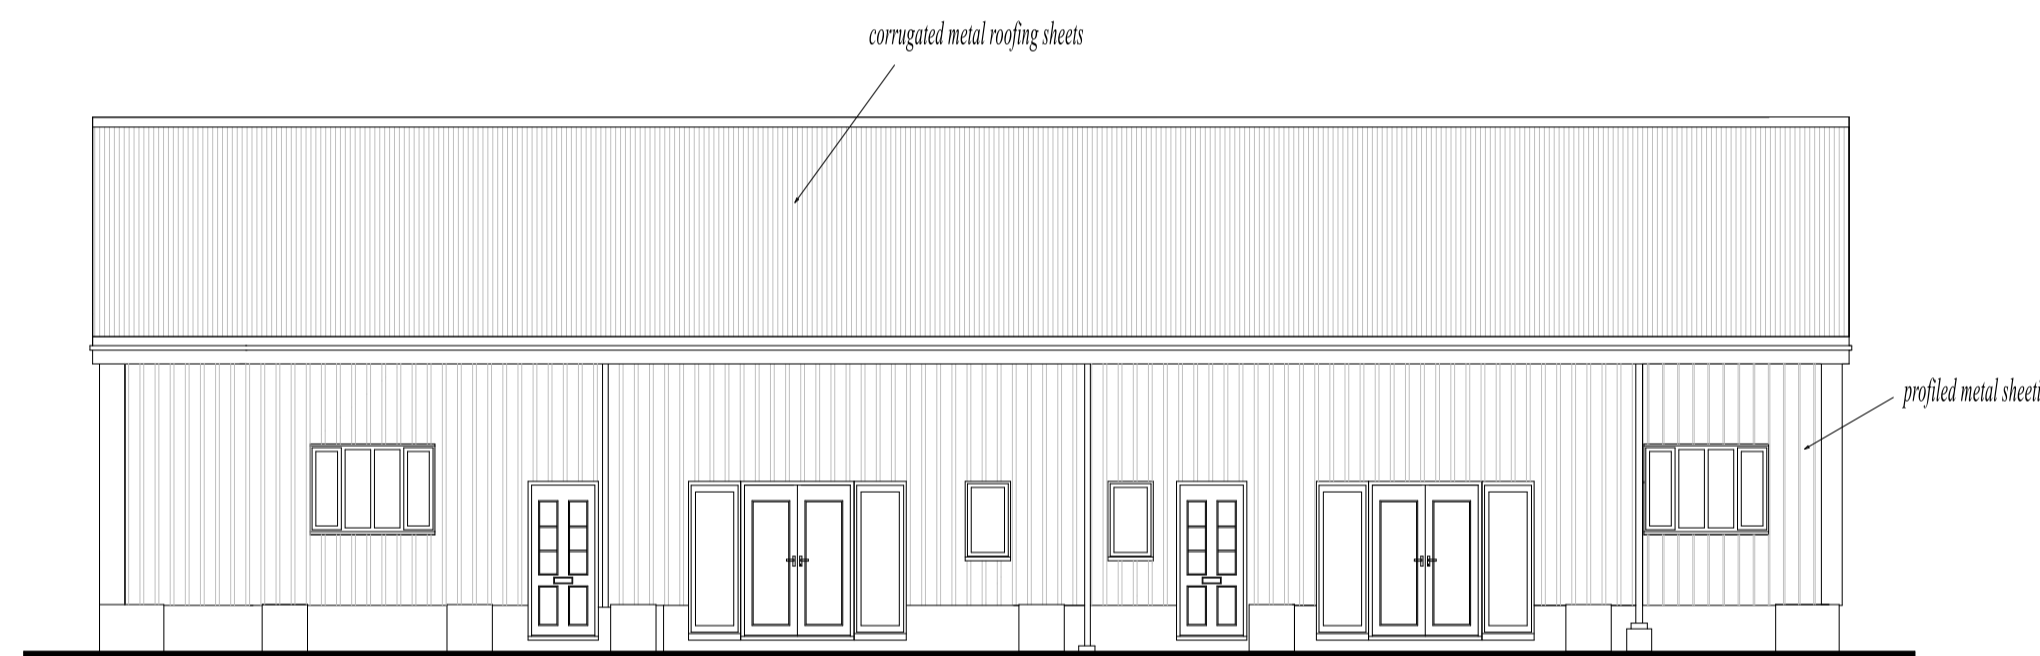



SIDE ELEVATION

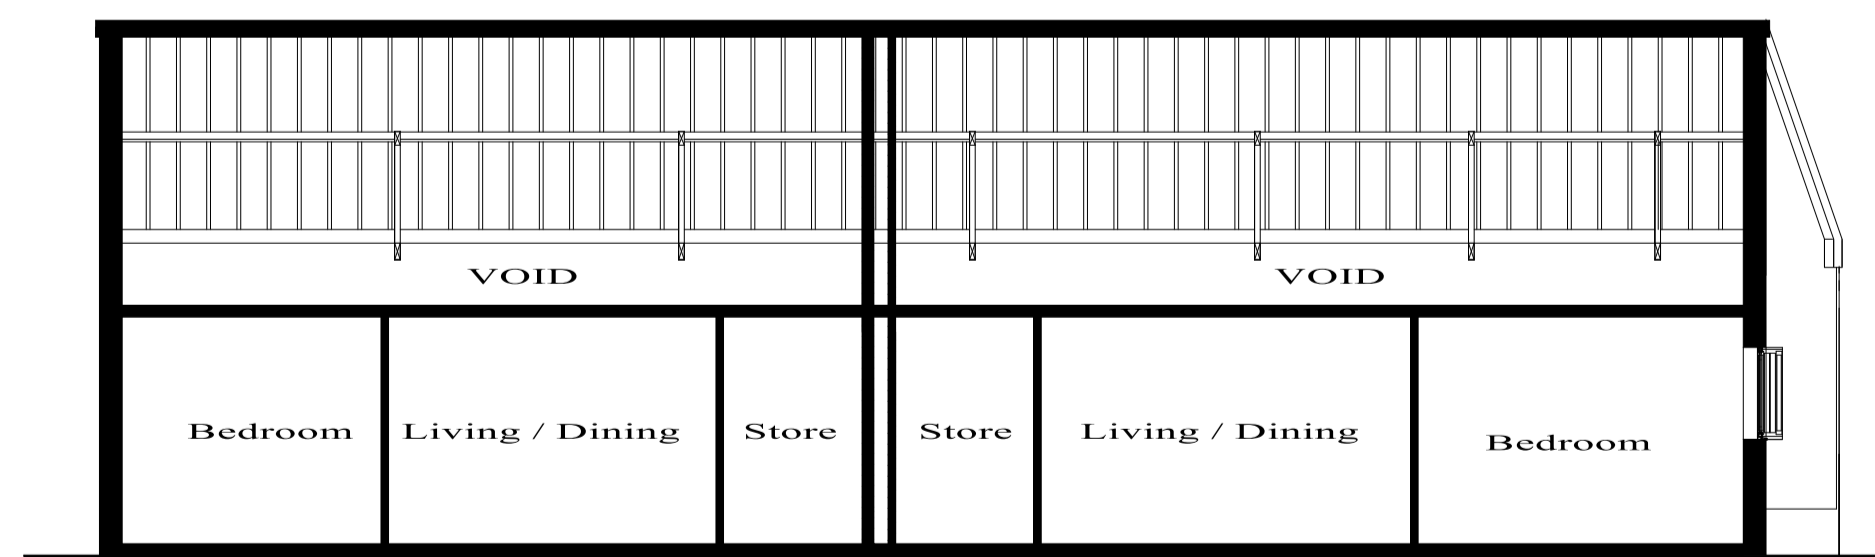

SECTION

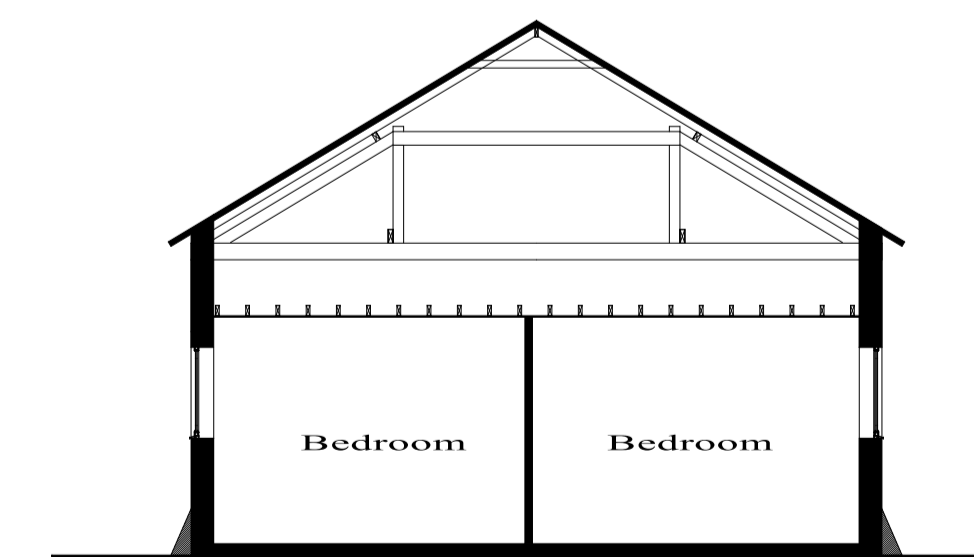

SECTION

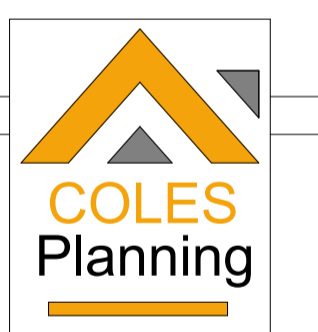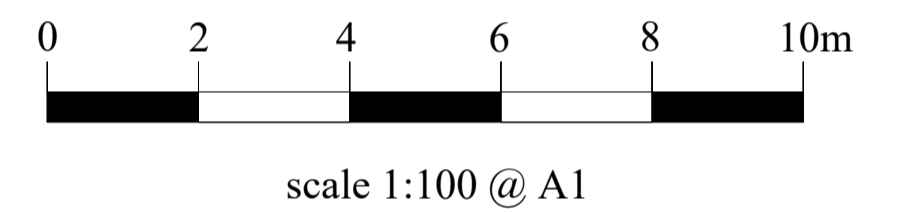

Project Conversion to Dwellings

The Engine Shed
Lenham Heam
Maidstone

Drawing Title
Proposed Plans and Elevations

Client
Mr C Gillett


Drawing No.
21/2583

Scale
1:100

Date
March 2021

Drawn by
Michael Tamsett

Page Size - A1

 

m.tamsett@hotmail.co.uk
01795 554650