




2. Foley Hill Cottages, Lower Street, Leeds, Kent, ME17 1TL

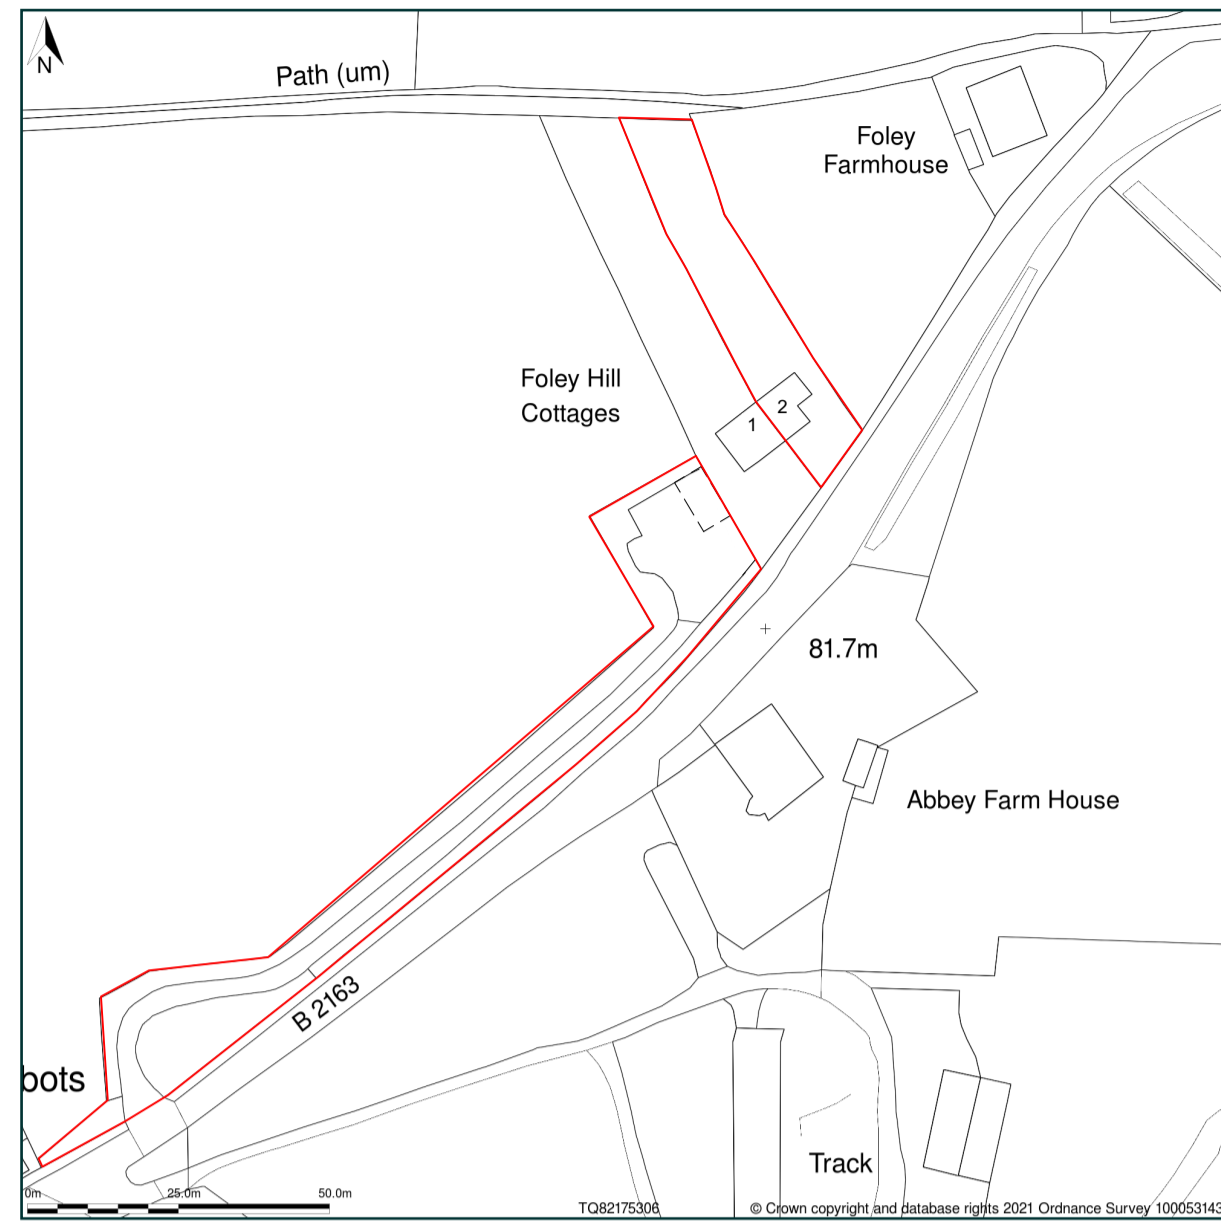

A SITE PLAN - Existing
Scale: 1:1250

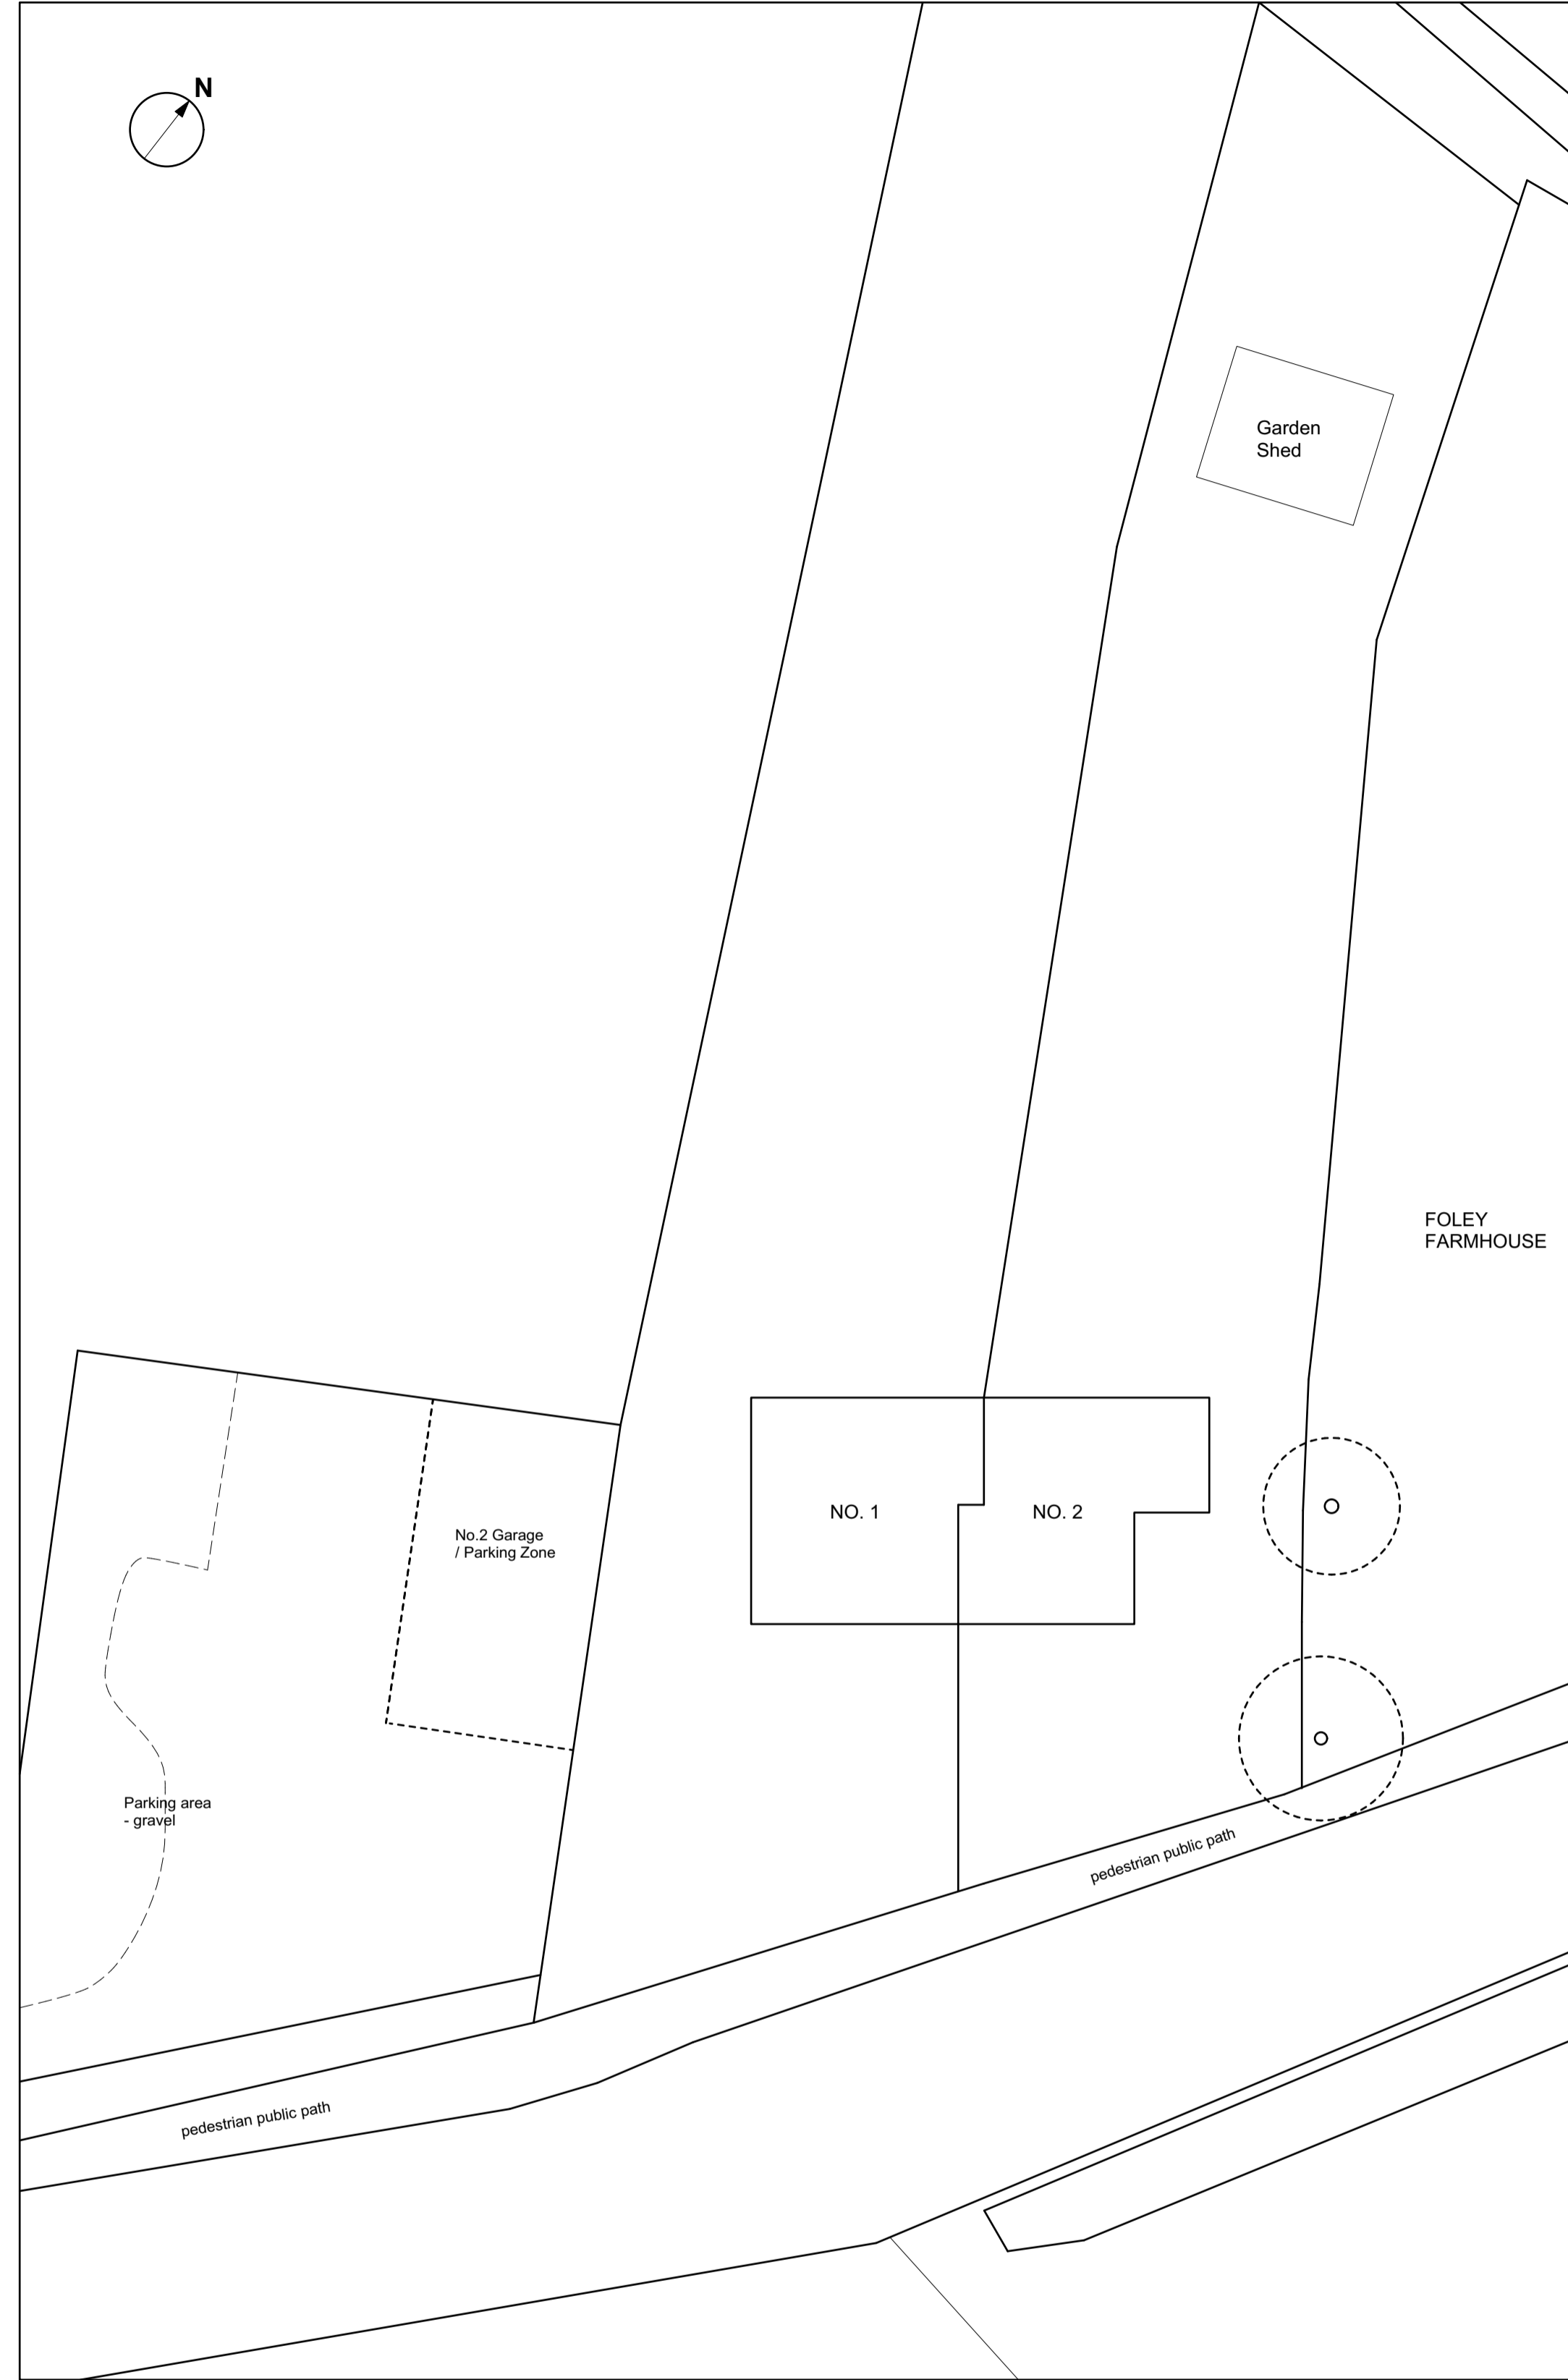

B EXISTING - BLOCK PLAN
Scale: 1:200

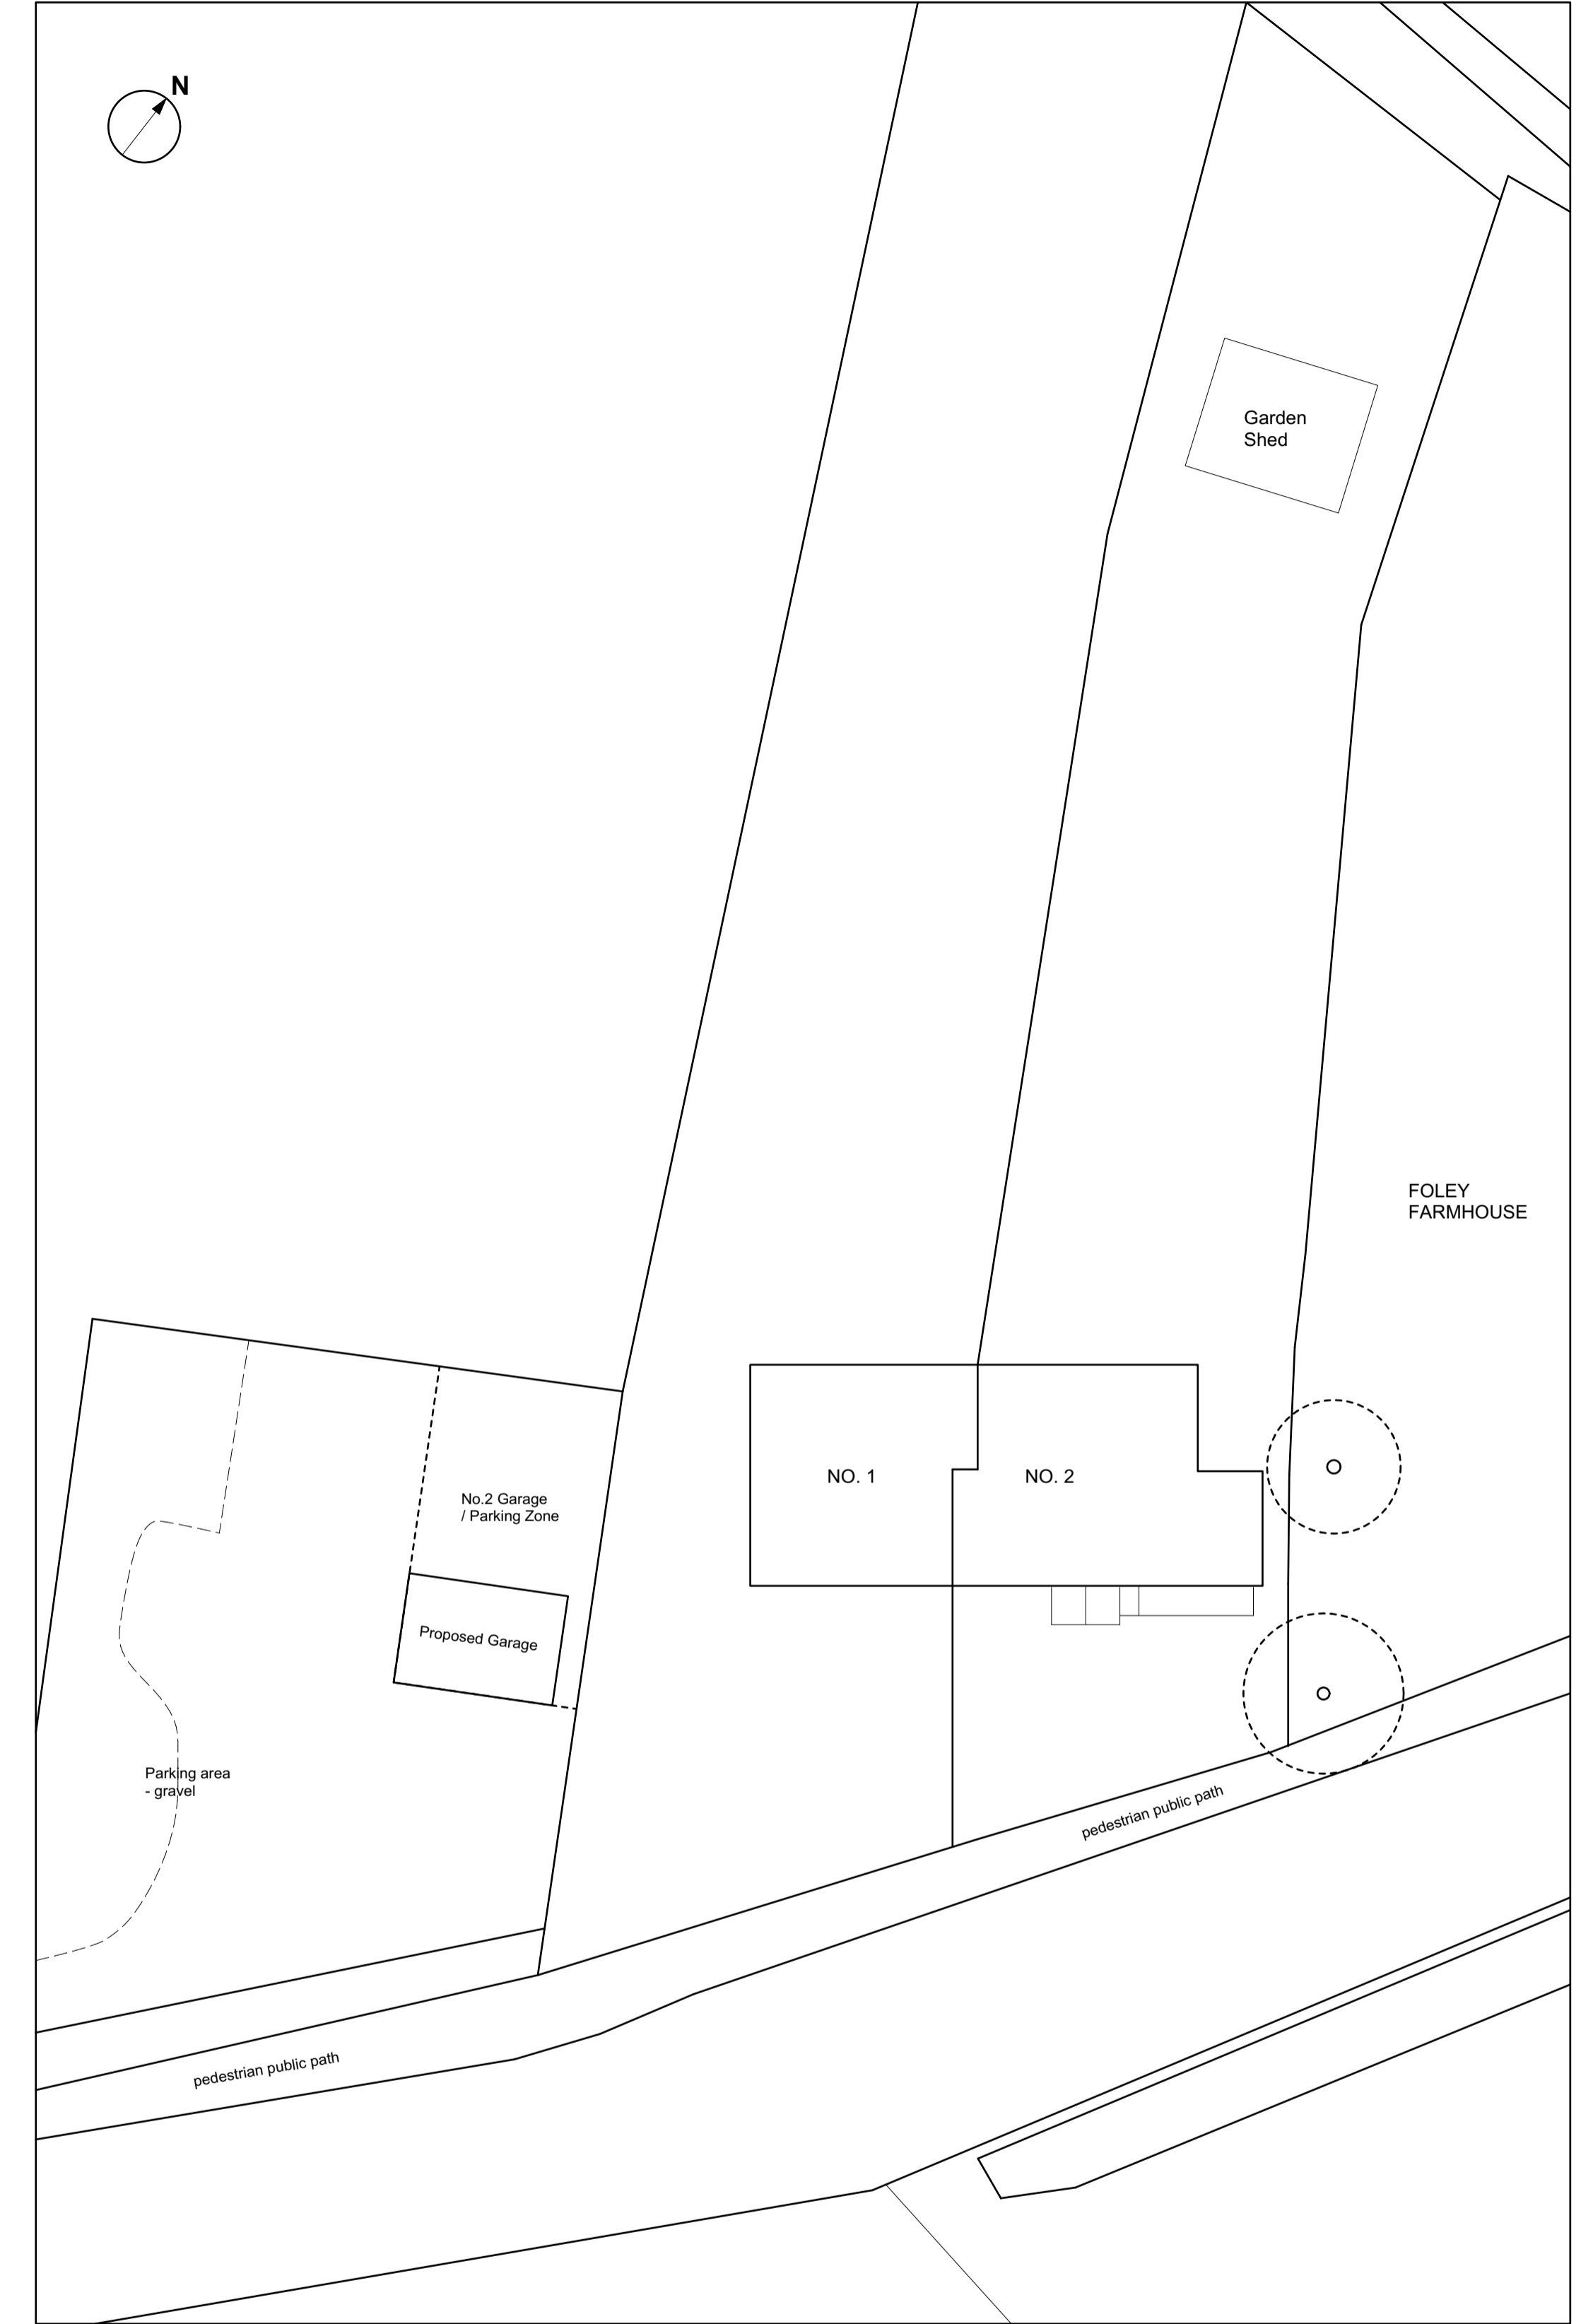

C PROPOSED - BLOCK PLAN
Scale: 1:200

Project : **2 FOLEY HILL COTTAGES,
LOWER STREET, LEEDS
KENT ME17 1TL**

Project No:
000

Drawing title : **SITE PLAN -**

Date	Drg No	Revision
Feb 2021	PL - 000	B

Scale	1:2500 @ A3 (1:1250 @ A1)
	1:200 @ A1