


Location Plan
Scale 1:2500

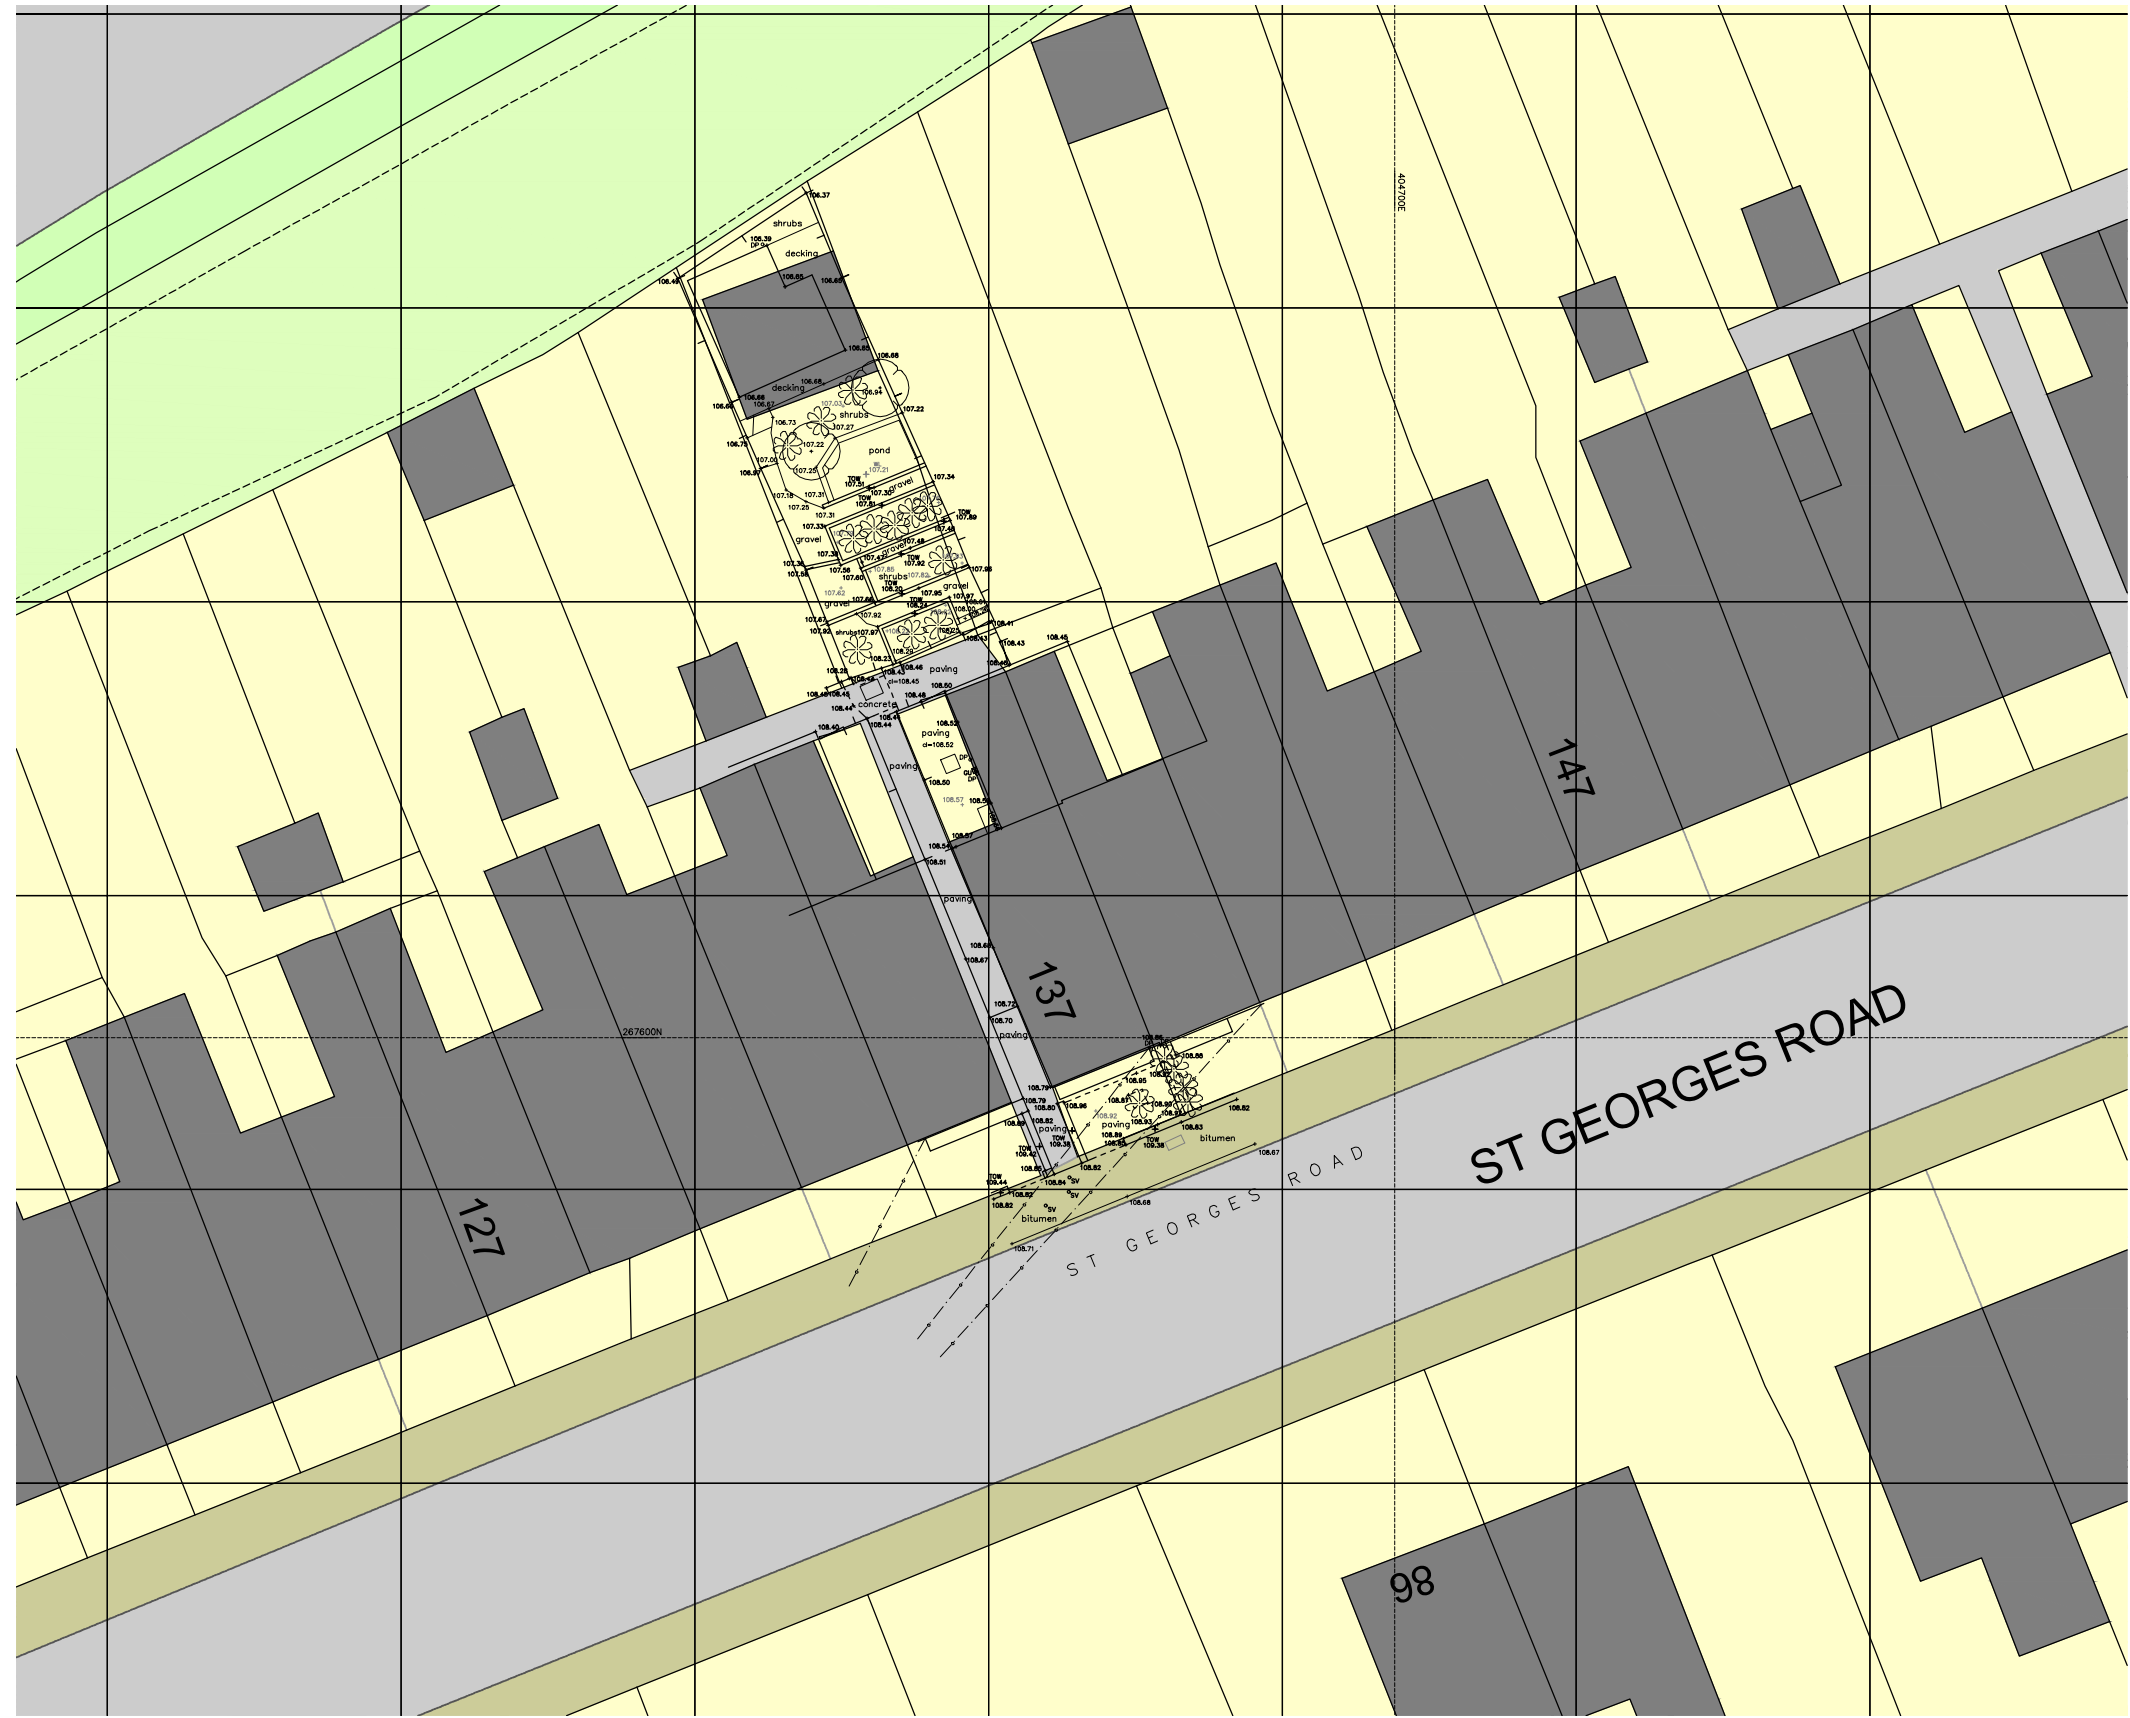


Site Plan
Scale 1:500

This drawing should not be scaled from and written dimensions must only be taken from this drawing. All dimensions must be checked on site and any discrepancies must be reported to the architect / contract administration before proceeding.

revisions

REV	NOTE	DATE

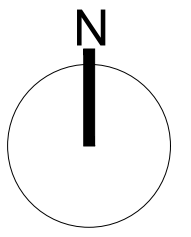

IMEX BUSINESS CENTRE
OXLEASOW ROAD
MOONS MOAT
REDDITCH
B98 8RE
T: 01527 830500
E: info@configuration-aud.co.uk

CONFIGURATION
ARCHITECTS AND URBAN DESIGNERS

project name	137 St. Georges Road Redditch B98 8ED England
drawing title	Existing Site / Location Plans
drawing number / revision	0304_01_001
scale	1:2500 / 1:500 @ A3
date	11.01.2022
drawn / checked	ML / HPM