


02 | **Second Floor Plan**
 1 : 100

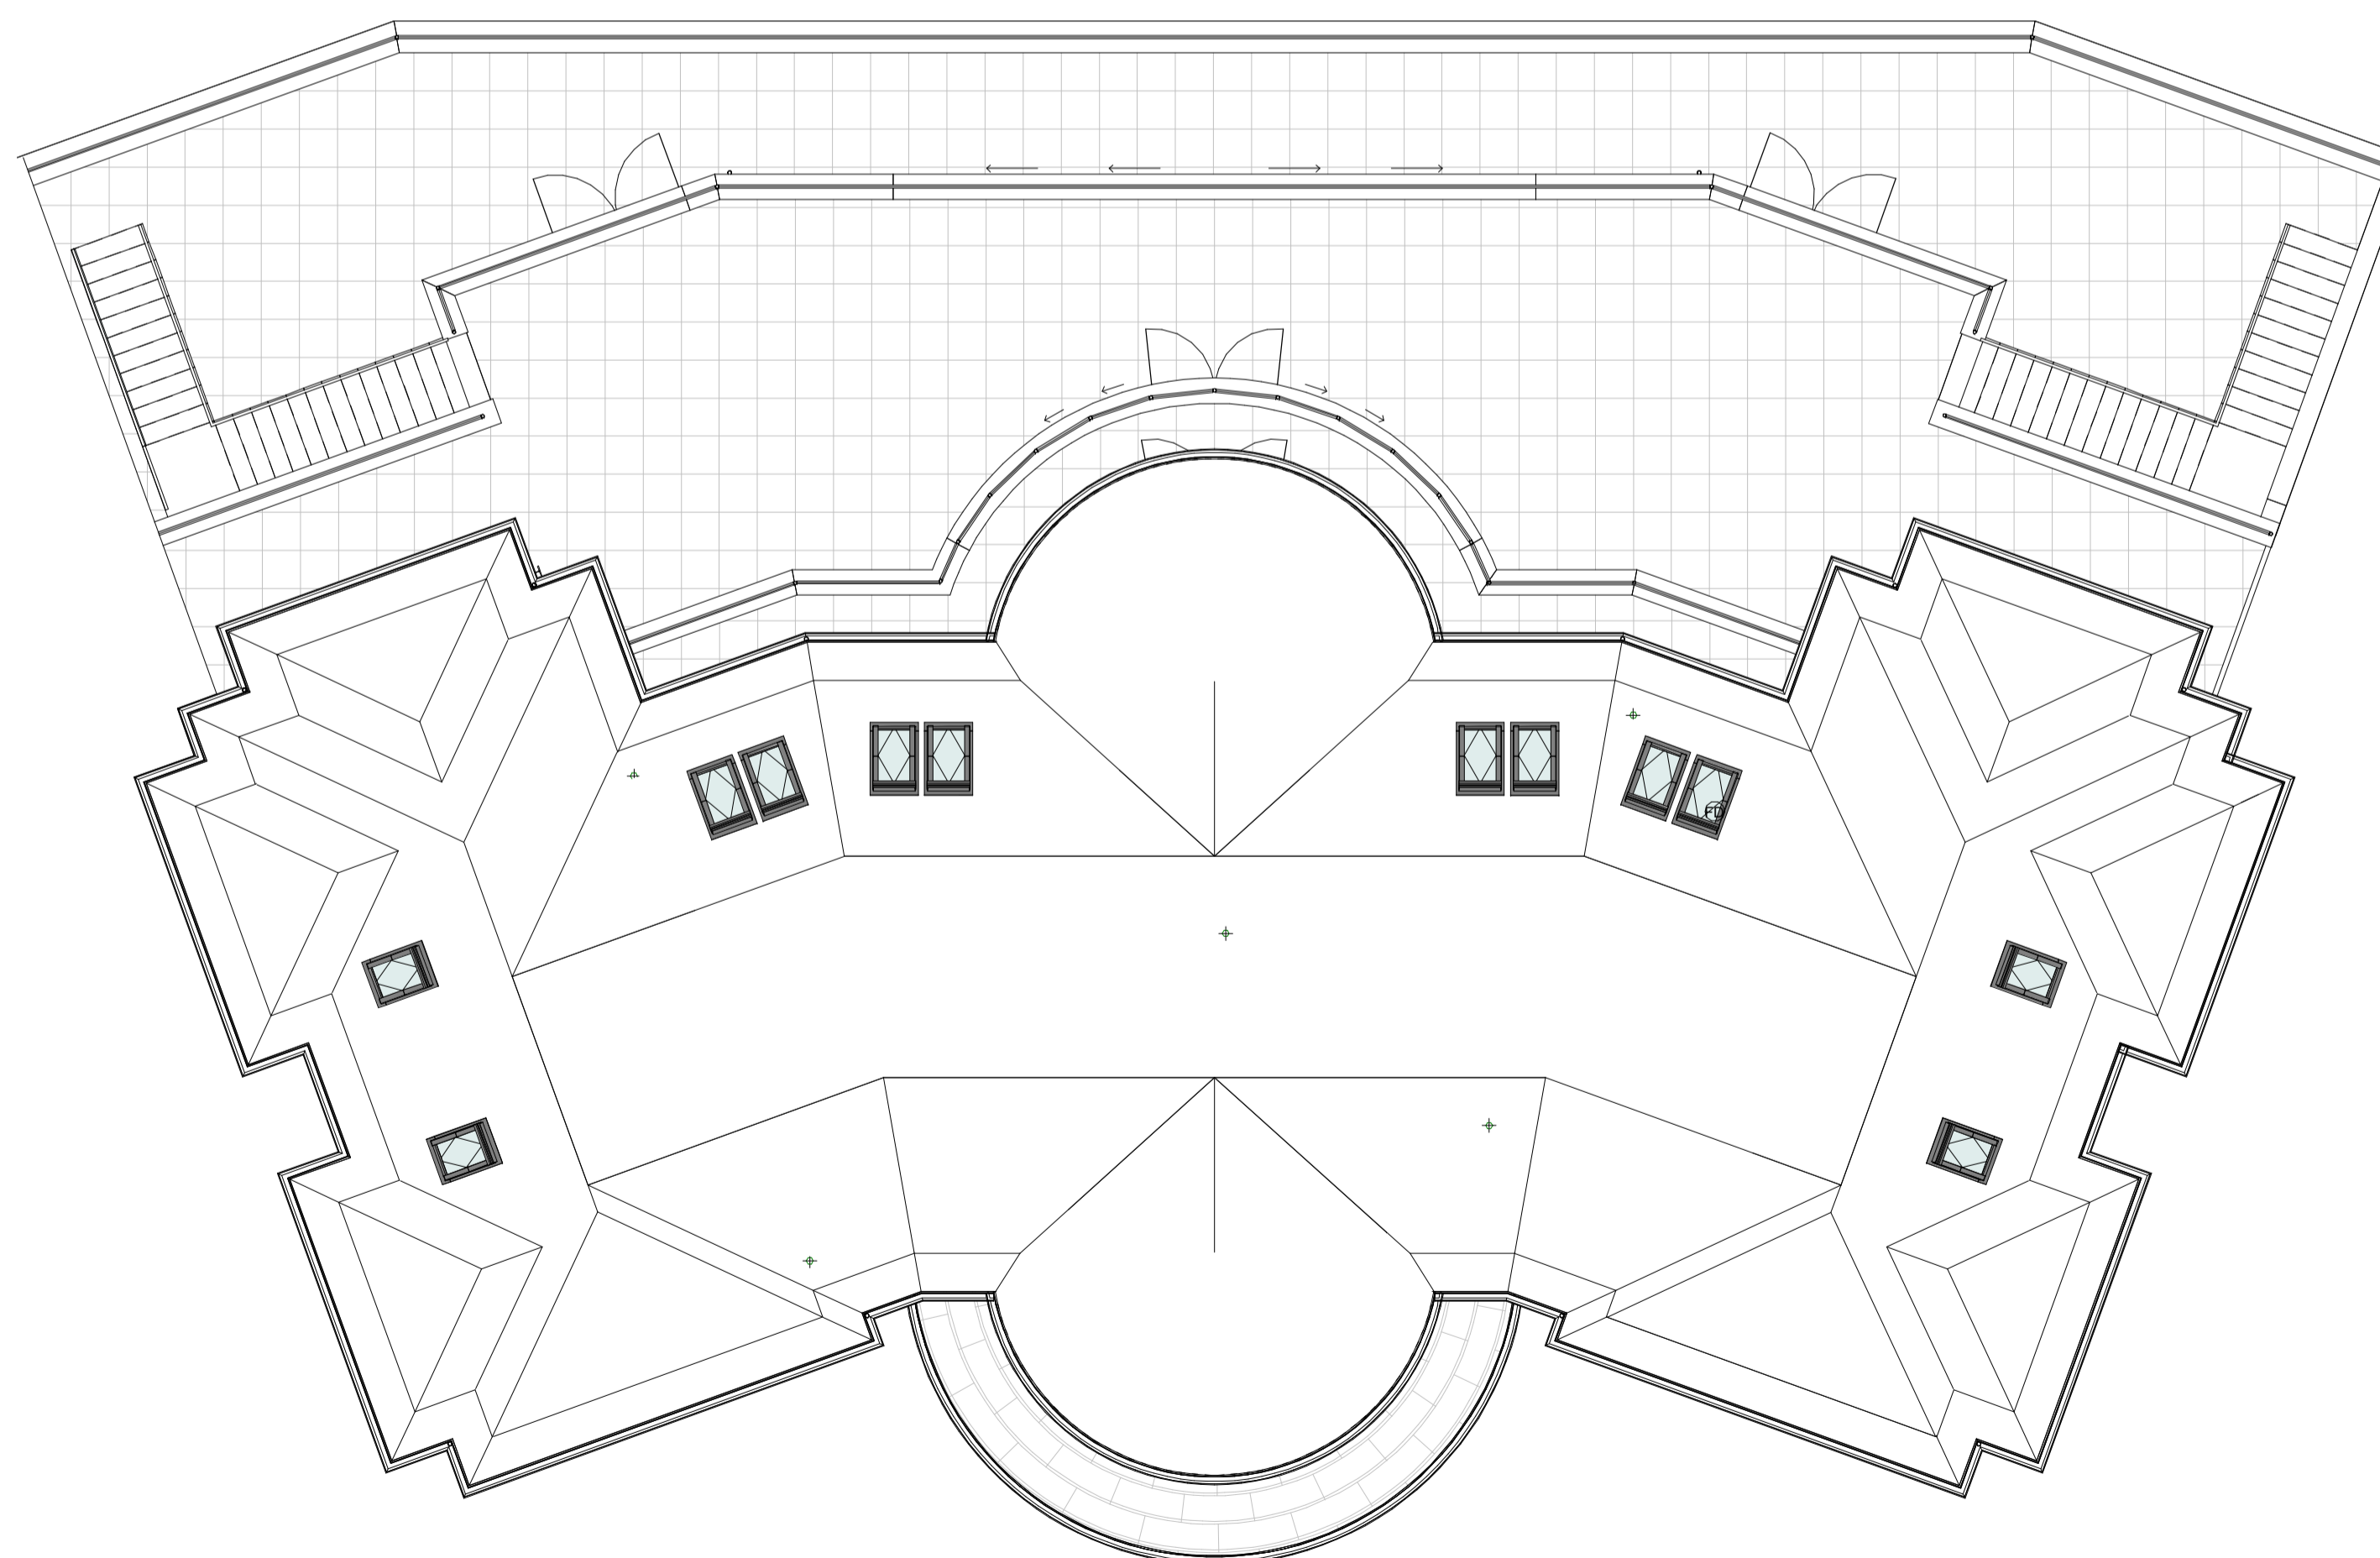

RP | **Roof Plan**
 1 : 100

Rev Code	Revision Description	By	Date
----------	----------------------	----	------

PLANNING

Do not scale from this drawing. ALL RELEVANT DIMENSIONS AND LEVELS TO BE ASCERTAINED OR CHECKED AND VERIFIED ON SITE BEFORE SPECIFIC AREAS OF WORK ARE COMMENCED.
 All errors or discrepancies must be reported to the designer or contract administrator immediately on discovery.
 This drawing remains the sole copyright of KENT DESIGN PARTNERSHIP until such time as an assignable licence is granted.
 All materials, workmanship and components must comply with the relevant British Standards, Codes of Practice and any manufacturer instructions.
 Contractors should make themselves aware of accredited details and use as appropriate to ensure continuity of insulation and air barrier. Any divergence from accredited details should be noted and continuity of insulation and air barrier maintained. Note: (not all positions marked similar positions should use Accredited Detail. Check with Contract Administrator, Designer or Architect if in doubt!)
 All work to be to the entire satisfaction of the NHBC or Local Authority not withstanding anything shown or indicated on these drawings. All workmanship and materials to be the best of their respective kind and at least equivalent of the appropriate British Standard Code of Practice.
 Damp proof courses and membranes to be built into new works in strict accordance with accepted building practice. All parties must check the drawings to ensure that the adequacy and suitability of weatherproofing details are satisfactory for the site conditions.

CASTLE VALE

QUENTIN BRANSON

**CASTLE VALE, CASTLE DENE,
 MAIDSTONE, ME14 2NH**

SECOND FLOOR & ROOF PLANS

Drawn By	Checked By	Scale	Date	Revision	Size
RJ	JW	1 : 100	07.12.20		A1

Project	Originator	Volume	Level	Type	Role	Number
---------	------------	--------	-------	------	------	--------

20.18 - KDP - ZZ - ZZ - DR - A - PL-002



KENT DESIGN PARTNERSHIP
 Grove Dairy Farm Business Centre,
 Bobbing Hill, Sittingbourne, Kent, ME9 8NY
 Telephone : 01795 844162
 Email : mail@kdp-architect.co.uk
 Web : www.kdp-architect.co.uk