



01 EXISTING NORTH EAST ELEVATION
SCALE 1:100 @ A1

OAK ROOM WINDOW

COMMON ROOM WINDOW



02 EXISTING NORTH WEST ELEVATION
SCALE 1:100 @ A1




03 EXISTING SOUTH WEST ELEVATION
SCALE 1:100 @ A1



04 EXISTING SOUTH EAST ELEVATION
SCALE 1:100 @ A1

This Drawing is copyright.
Work to figured dimensions only check all dimensions on site.
Any queries or discrepancies are to be referred to the architect for instruction before proceeding.

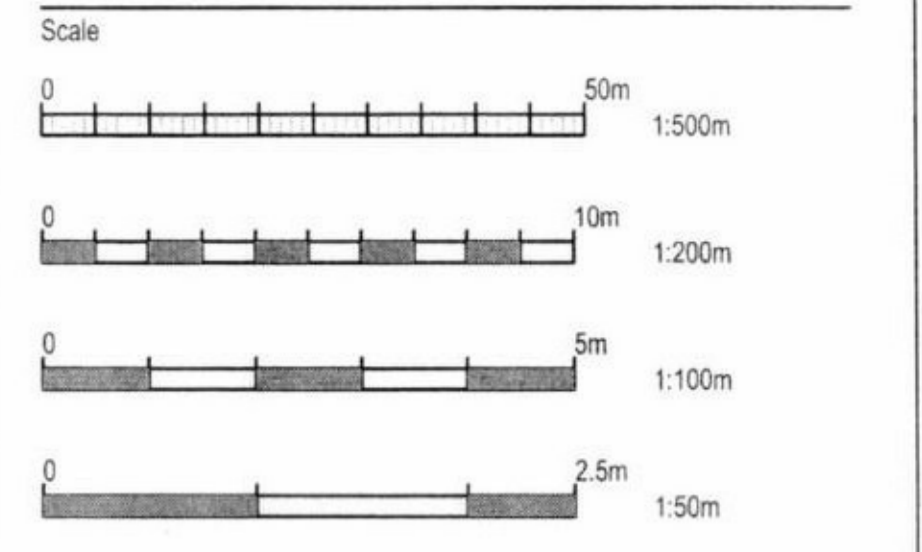

Notes/Revisions

windows to be made from hardwood with 12mm approved heritage double glazing proportions to be the same

Job Description/Location/Client

EXISTING ELEVATIONS

ROYAL CORNWALL YACHT CLUB
FALMOUTH


ROYAL CORNWALL YACHT CLUB

Drawing Title

EXISTING ELEVATIONS

Date	Scale	Issue date
JULY 06	AS SHOWN	-
Drawn By	Checked by	CSA No.
BKT	CS	-
Job. No.	Drawing No.	Revision
1189	AB-001	-

christopher smith associates

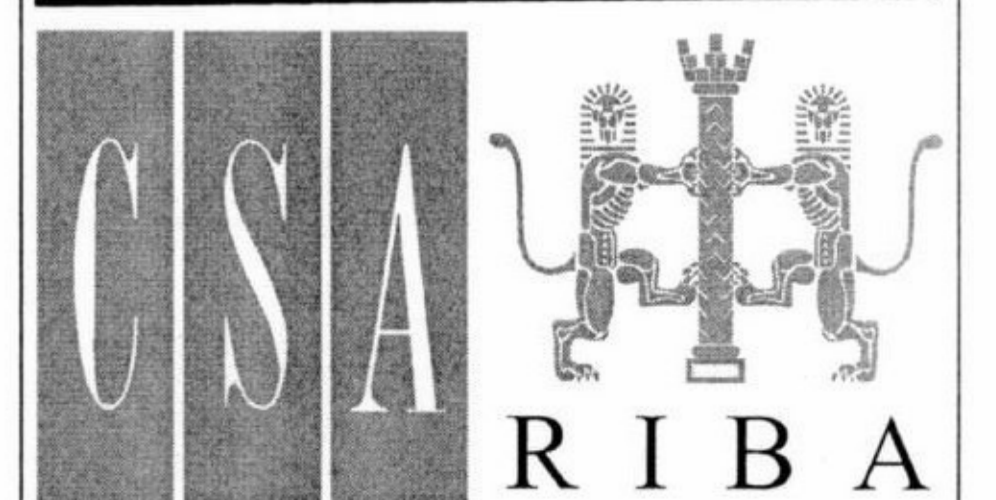

www.csa-architects.co.uk

contact details :

Christopher Smith Associates
39 High Street
Falmouth
Cornwall TR11 2AF
Tel: 01326 211866
Fax: 01326 211844
E-Mail: info@csa-architects.co.uk