

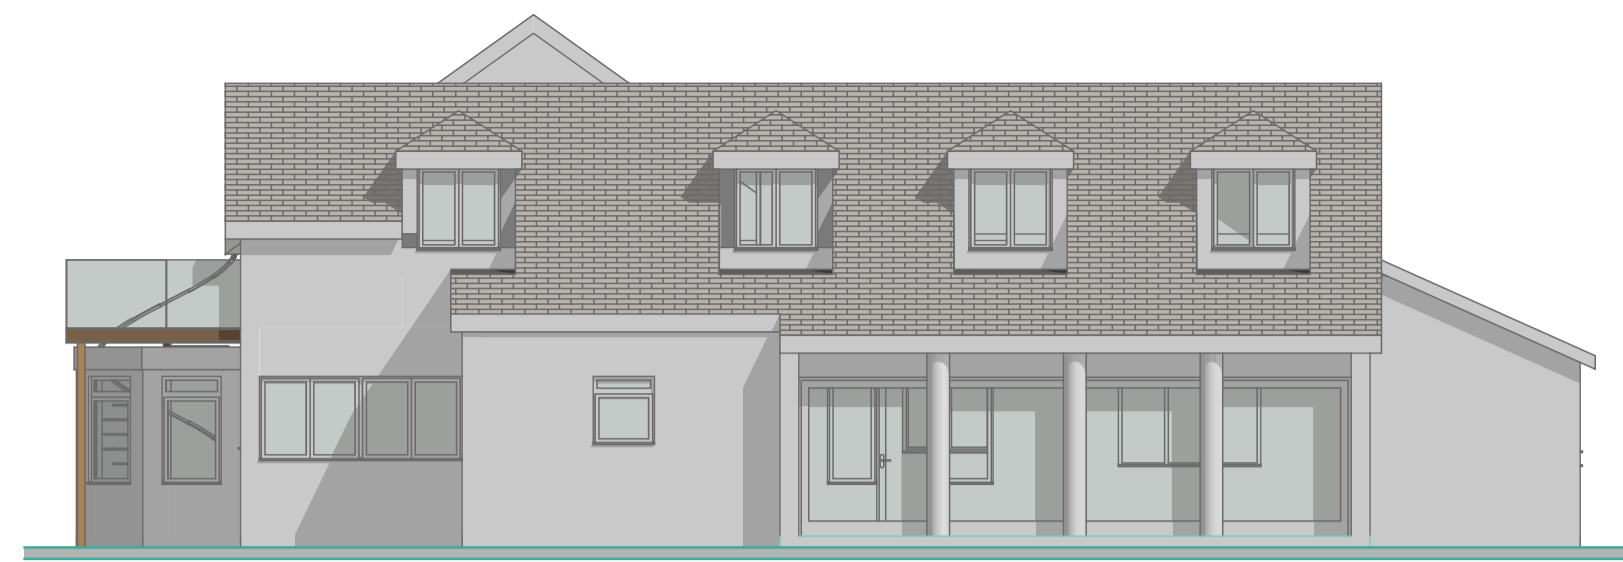



ALL DIMENSIONS IN MM UNLESS OTHERWISE STATED
 ALL DIMENSIONS TO BE CHECKED ON SITE AND VERIFIED PRIOR TO COMMENCING WORKS/ MANUFACTURE. ANY DISCREPANCIES TO BE REPORTED TO MATTHEWS JOHNS ASSOCIATES.
 THIS DRAWING IS PROTECTED BY COPYRIGHT. IT MAY NOT BE REPRODUCED IN ANY FORM OR BY ANY MEANS FOR ANY PURPOSE WITHOUT THE PERMISSION FROM MATTHEWS JOHNS ASSOCIATES

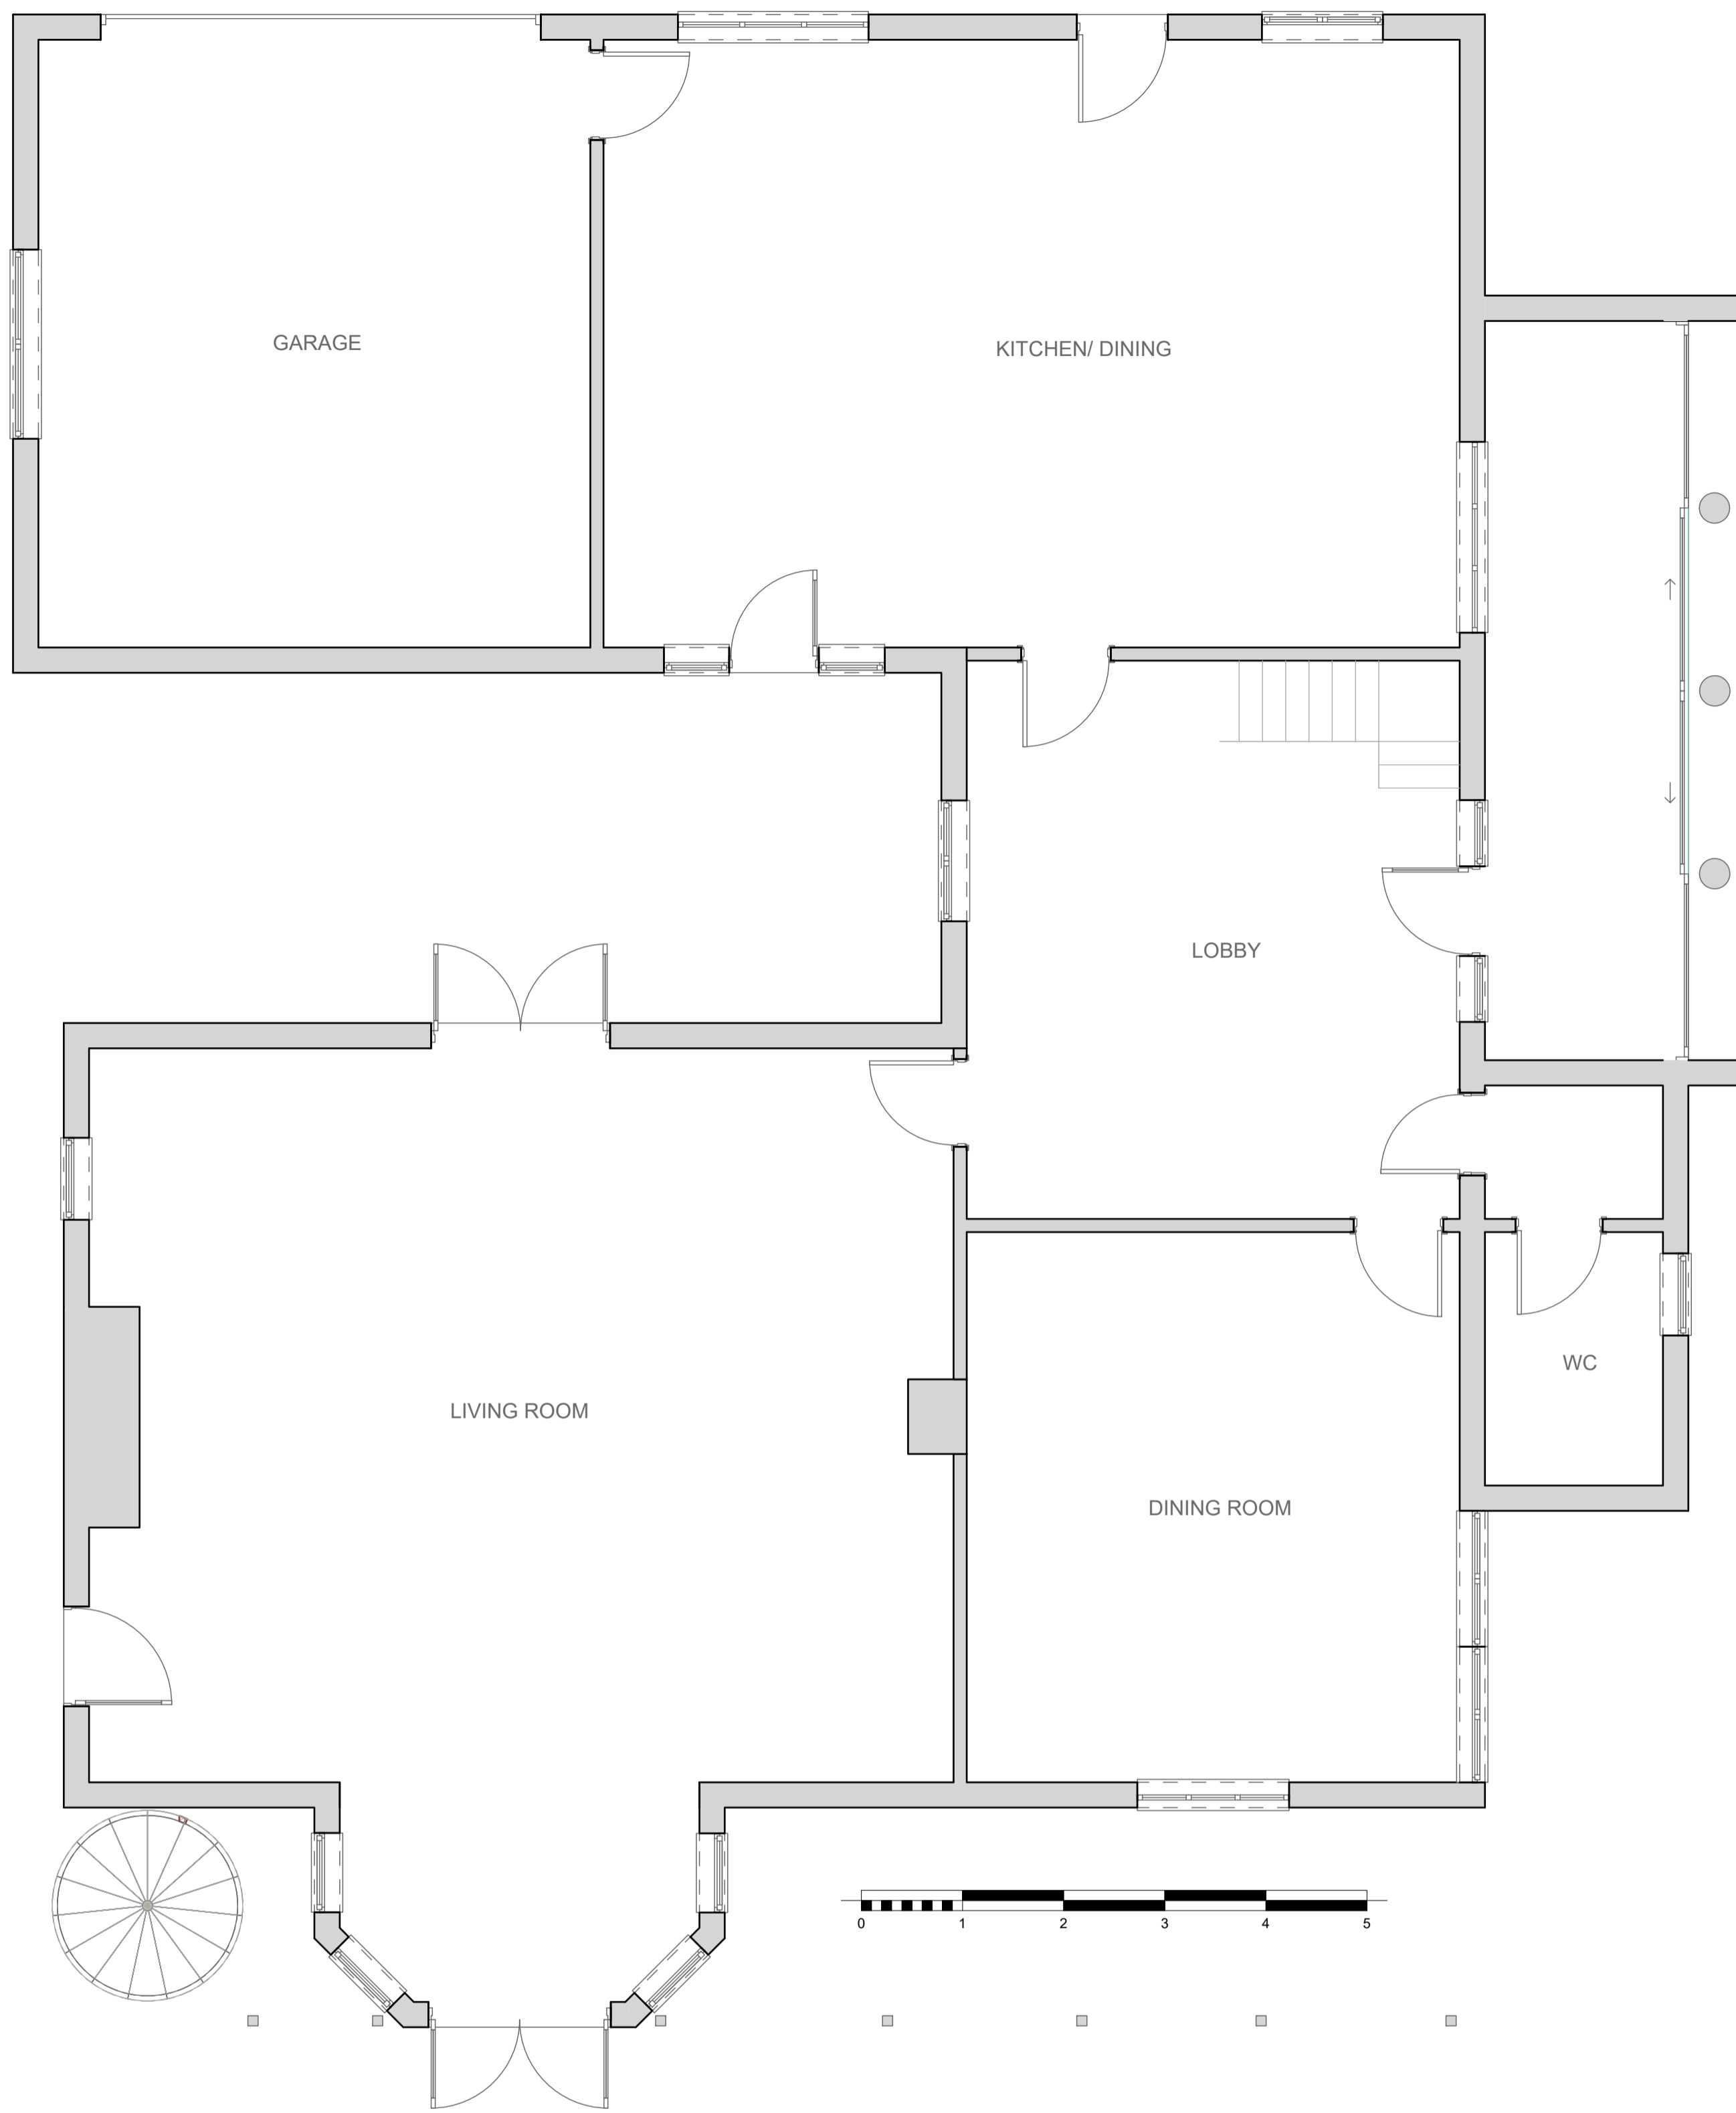


South 1:100

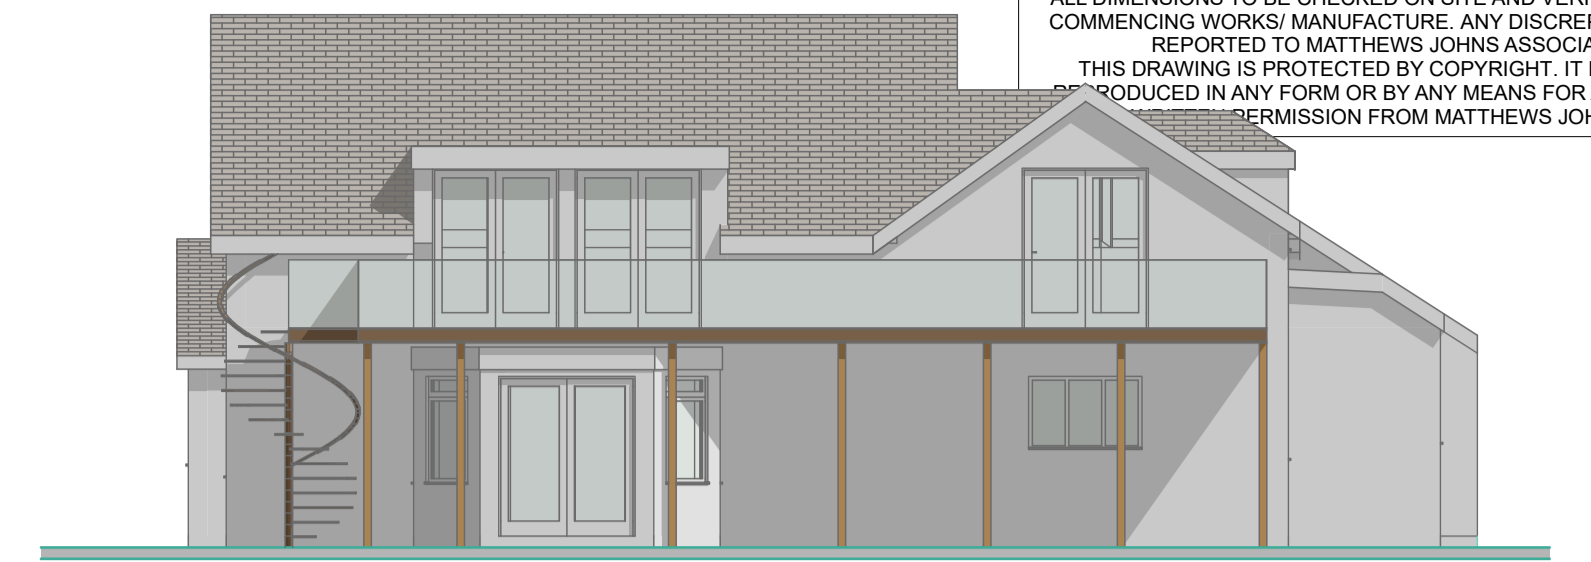


West 1:100

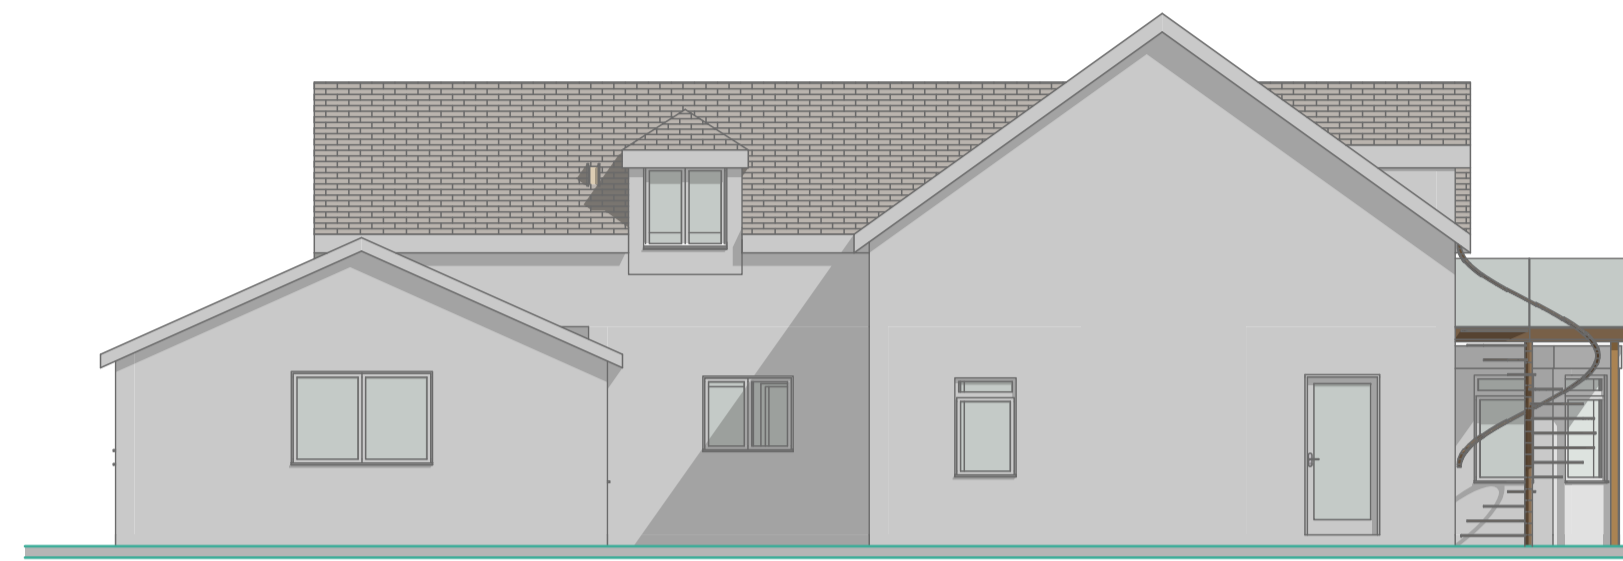



North 1:100

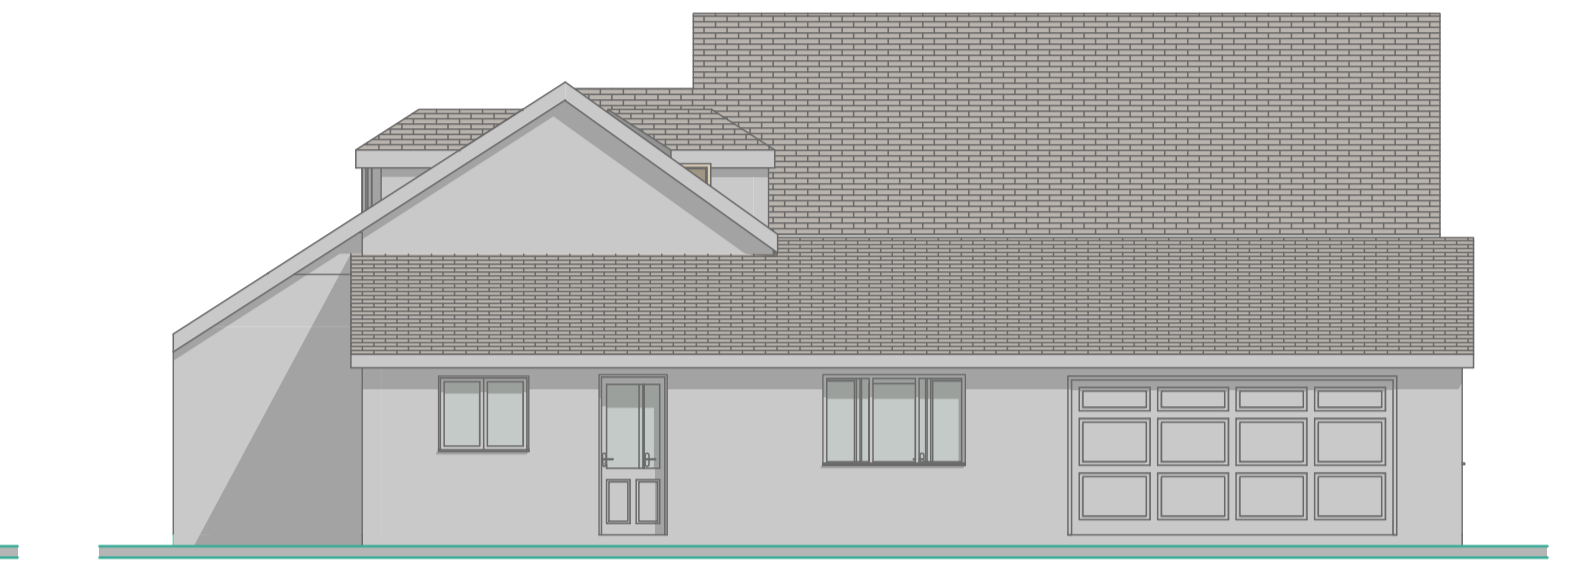


East 1:100

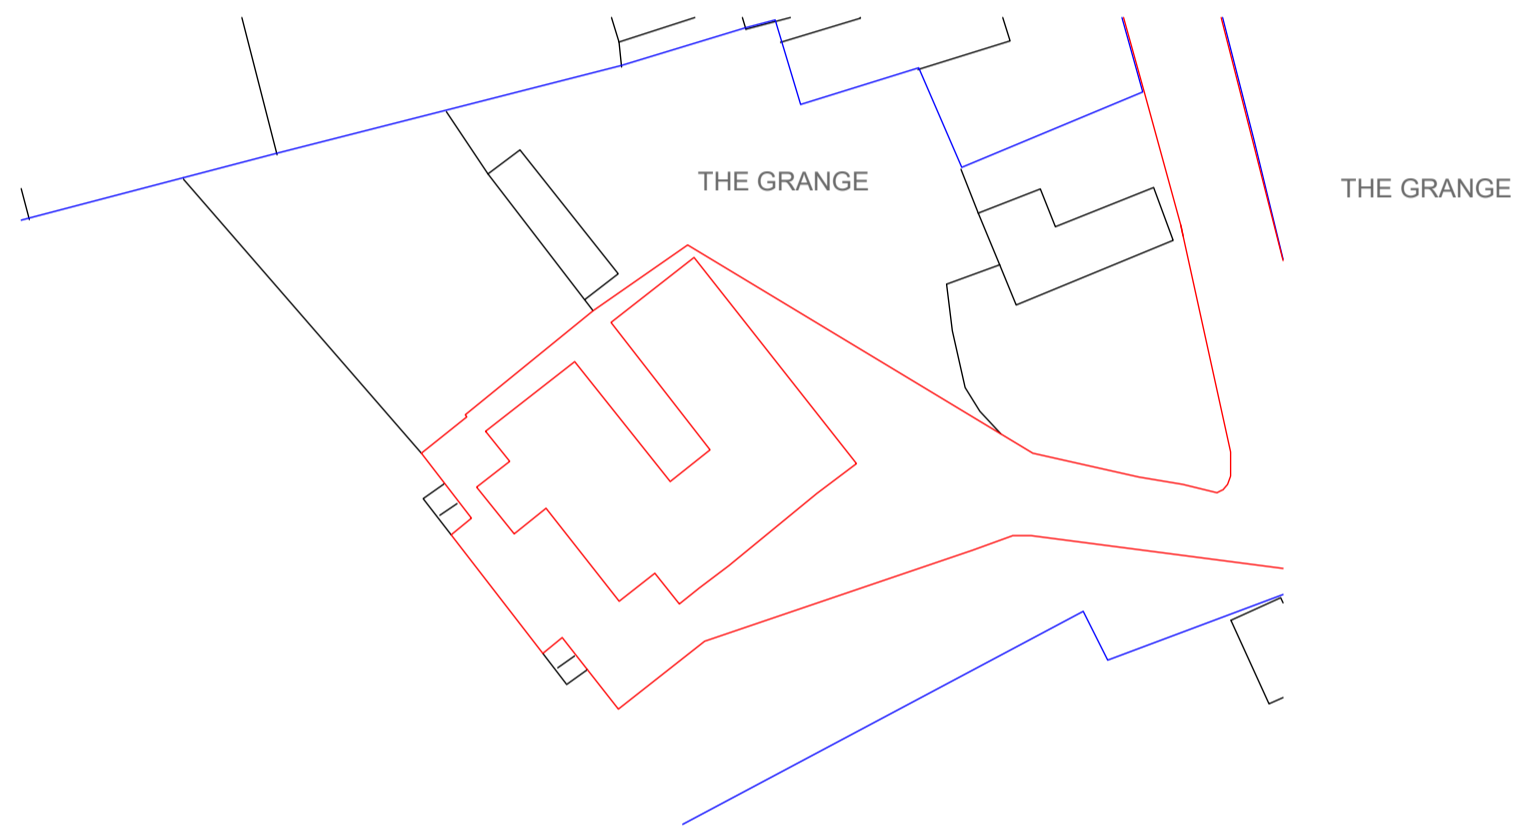


Site Plan (As Existing) 1:500

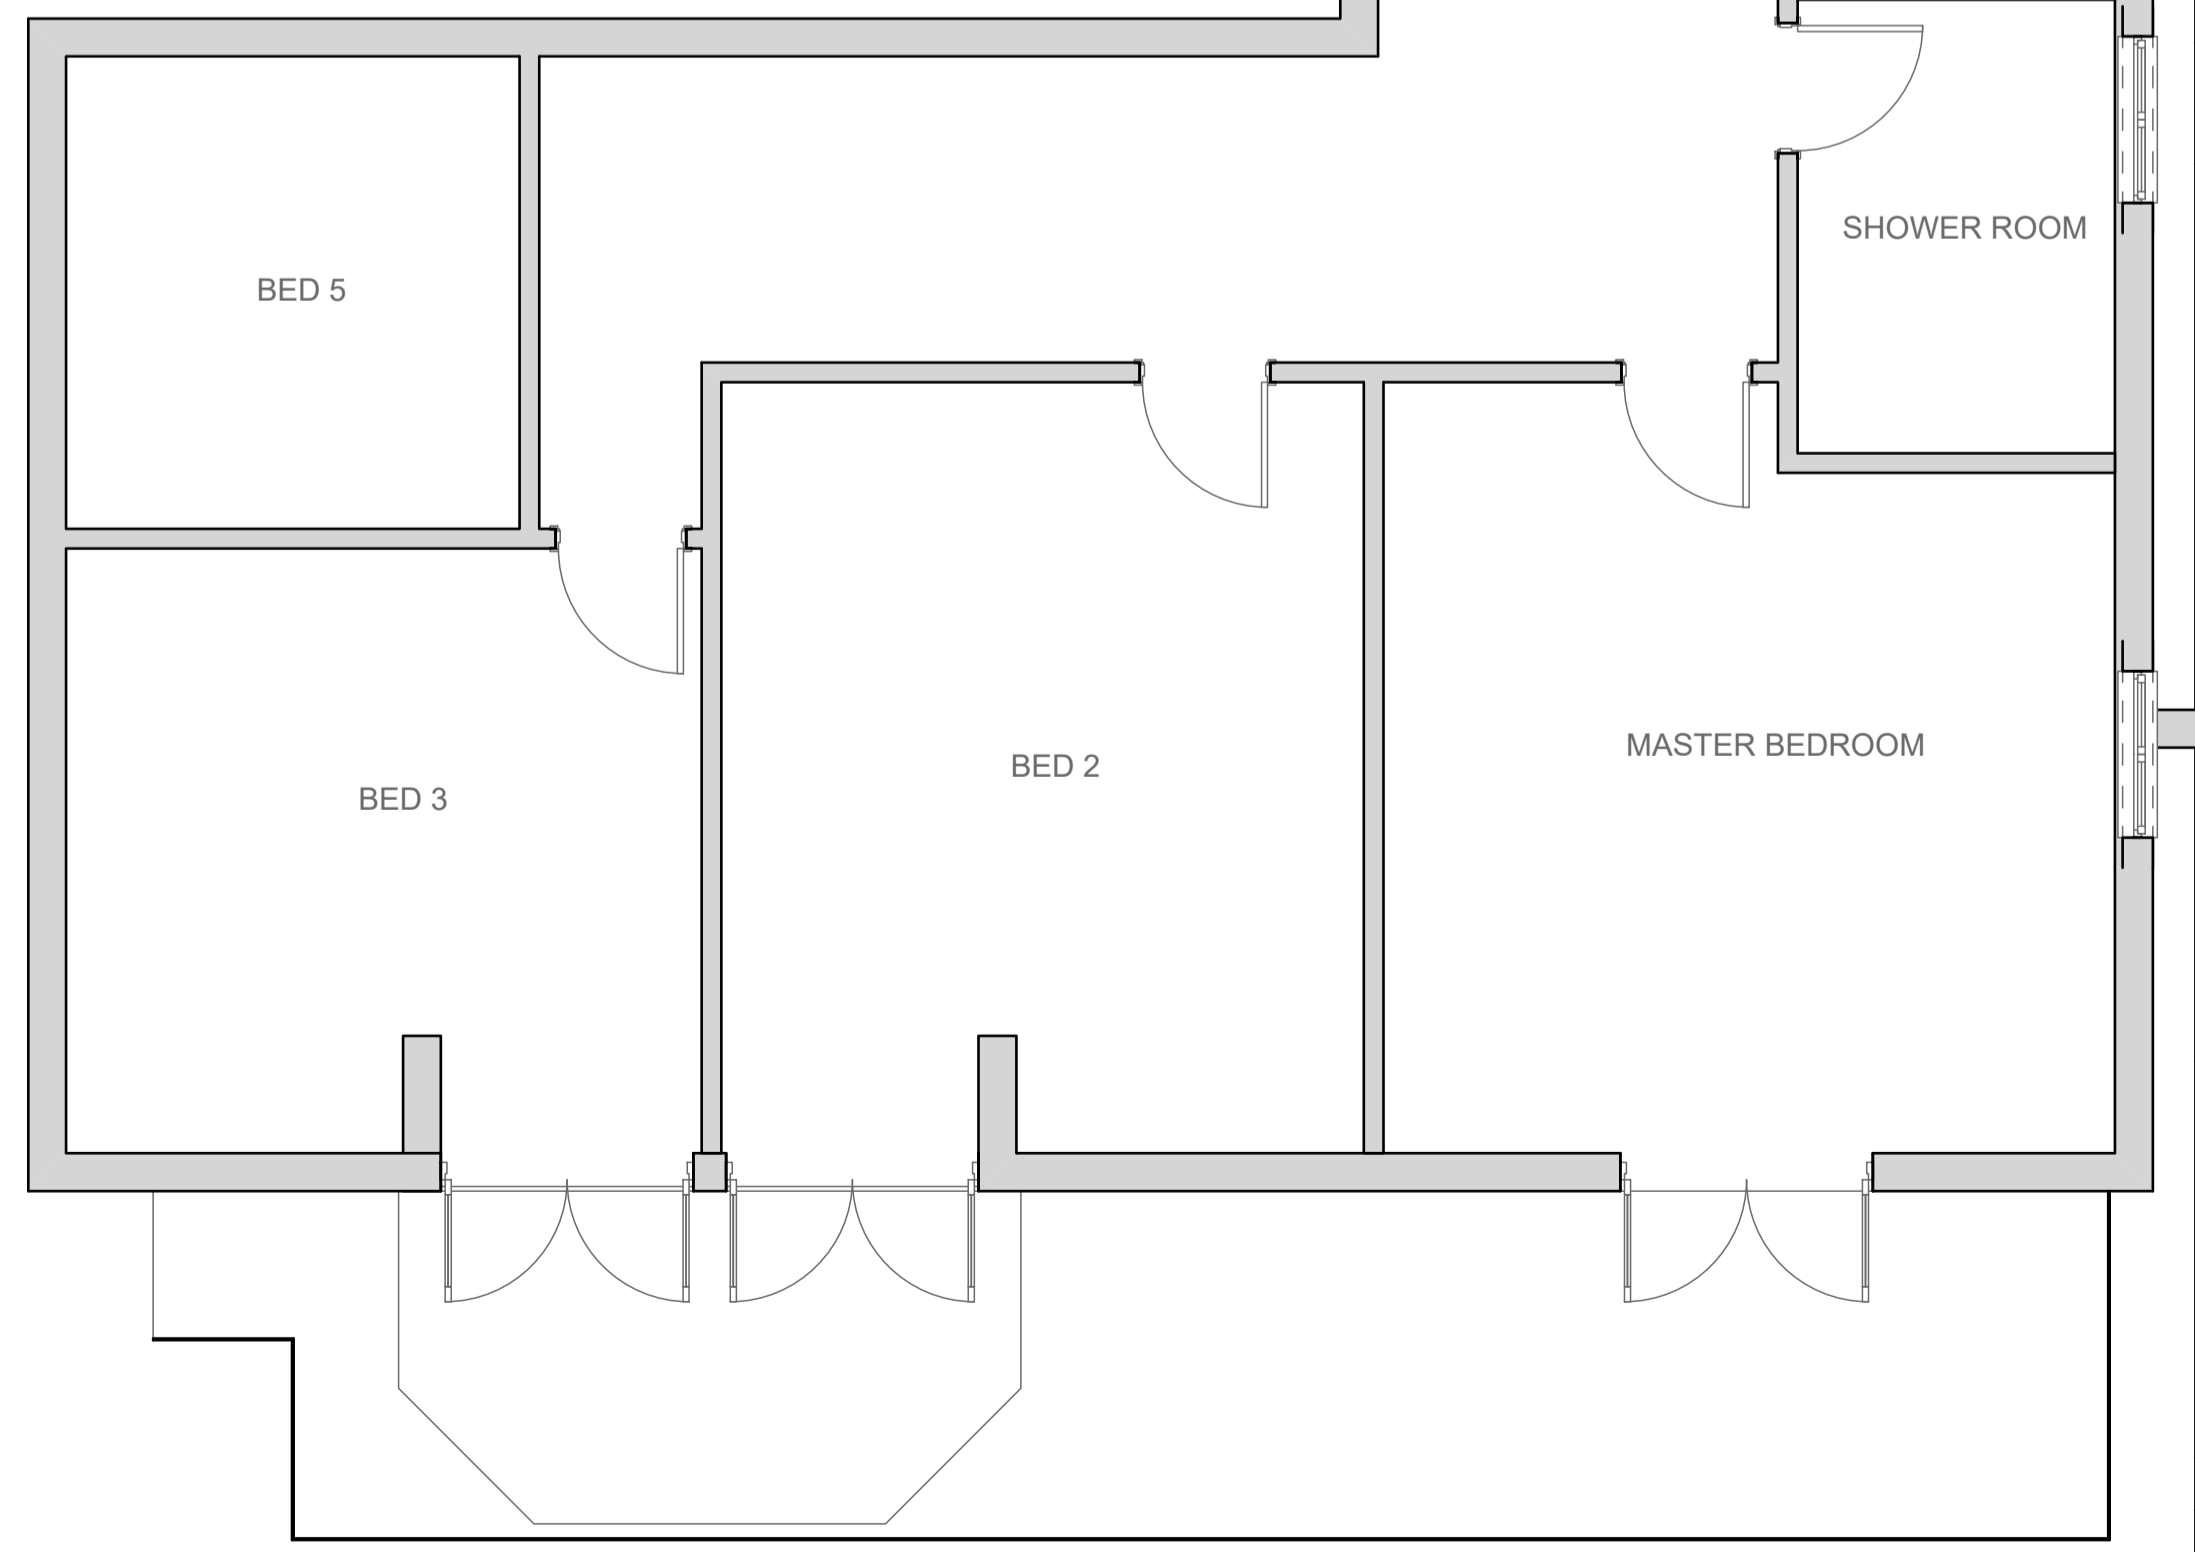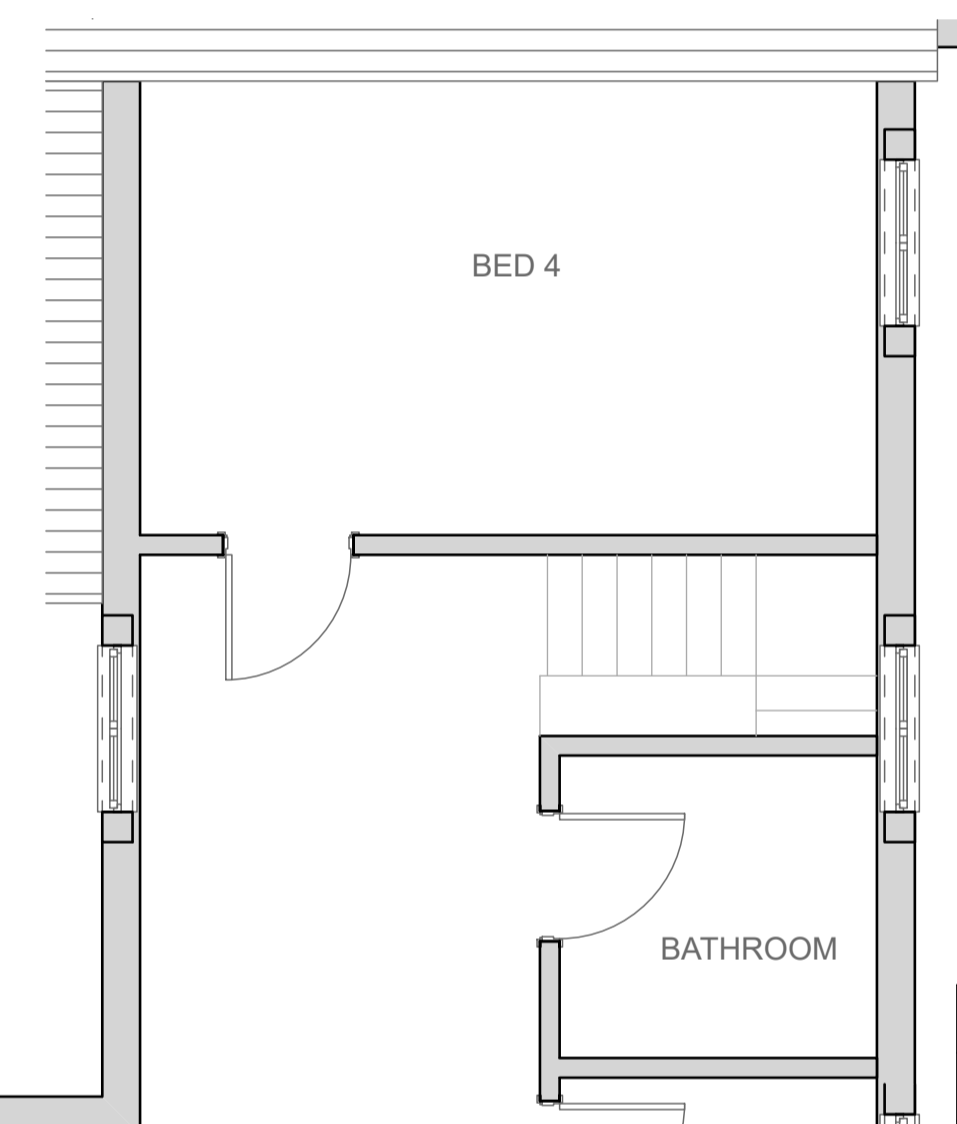

1. First Floor 1:50

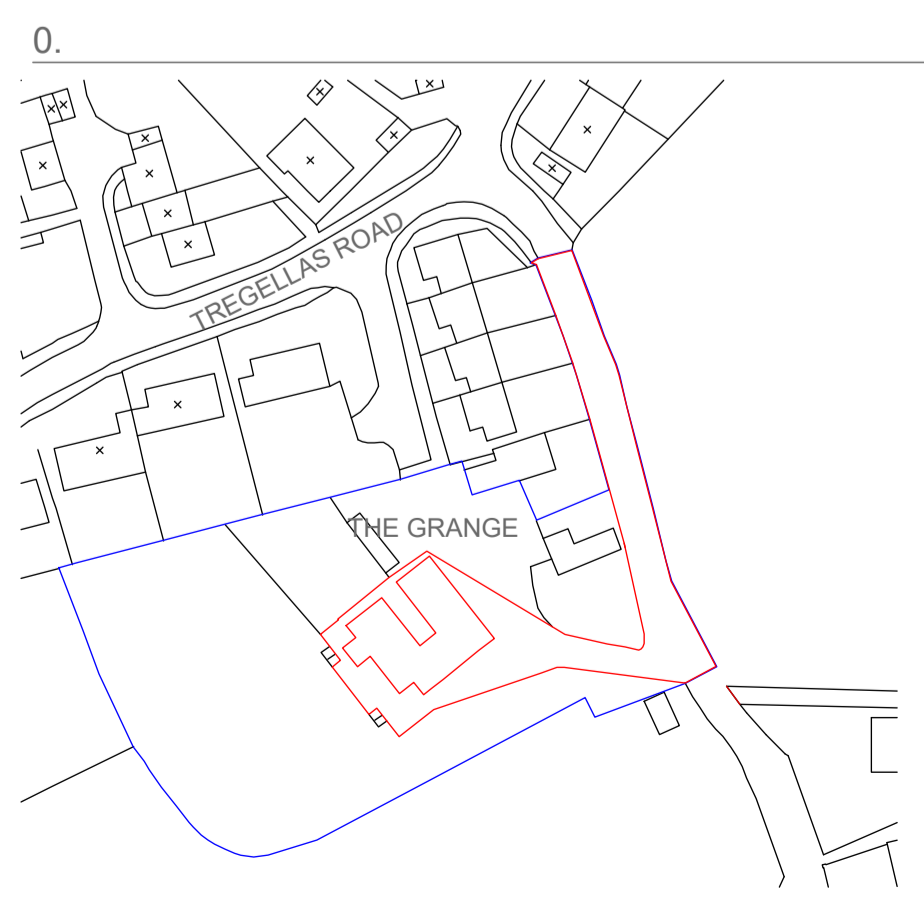

0. Location Plan 1:1250

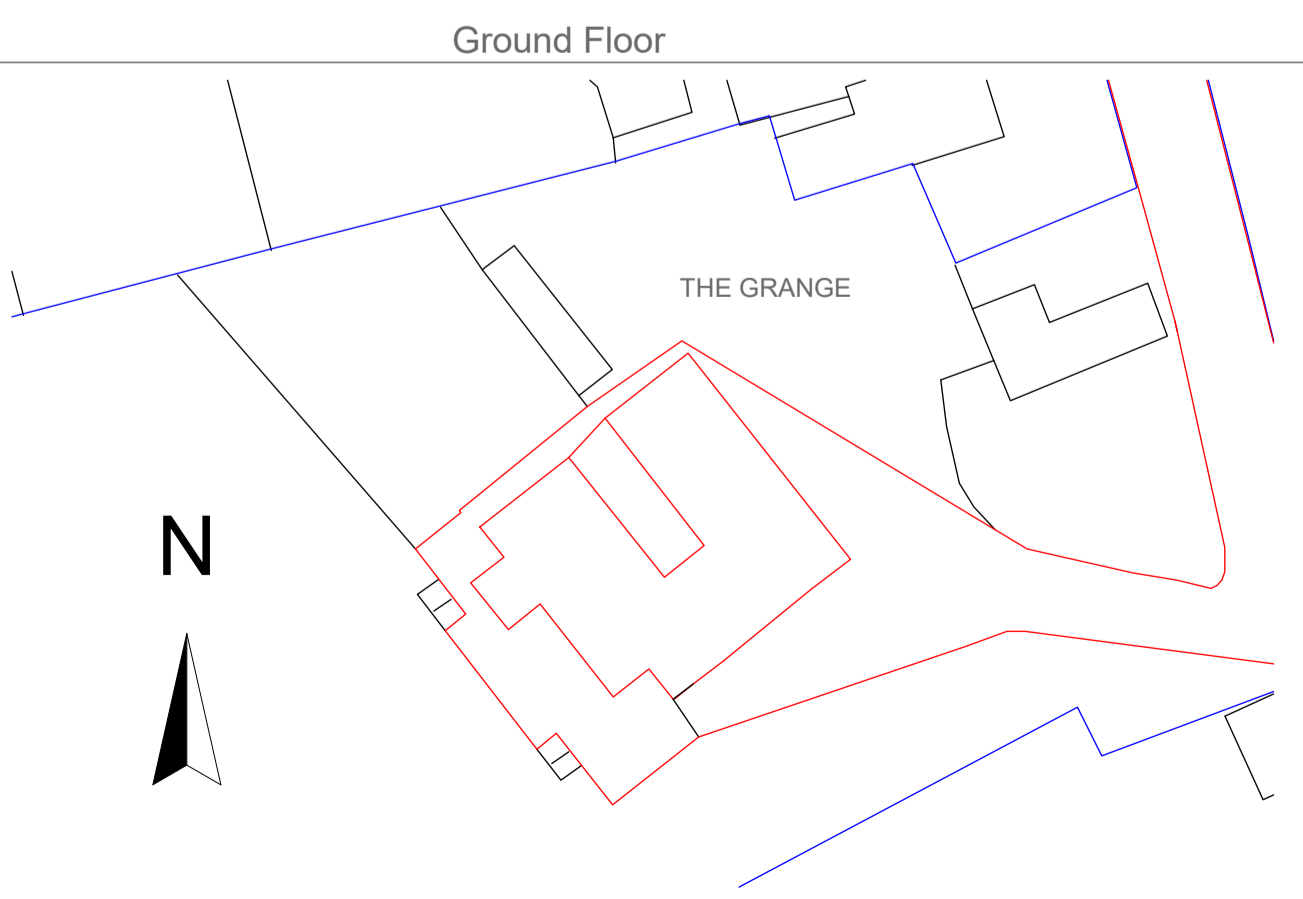

Site Plan (As Proposed) 1:500

REV	DATE	NATURE OF REVISION
REVISIONS		



ARCHITECTURAL DESIGN & BUILDING SURVEYORS
 MATTHEWS JOHNS ASSOCIATES LTD
 17, Dowren House, Hayle, Cornwall TR27 4HD
 tel: (01736) 759555



Chartered Building Surveyors
 CLIENT
 MR PUNTER
 PROJECT
 THE GRANGE
 DRAWING TITLE
 EXISTING PLAN ELEVATION SITE AND LOCATION

ORIGINATOR	CJ	APPROVED BY	CJ
CHECKED BY	SM	PAPER SIZE	A1

SCALE
 AS SHOWN

DRAWING NUMBER	MJ-101-01	REVISION	
----------------	-----------	----------	--