


Ground Floor Plan as Proposed @ 1:100

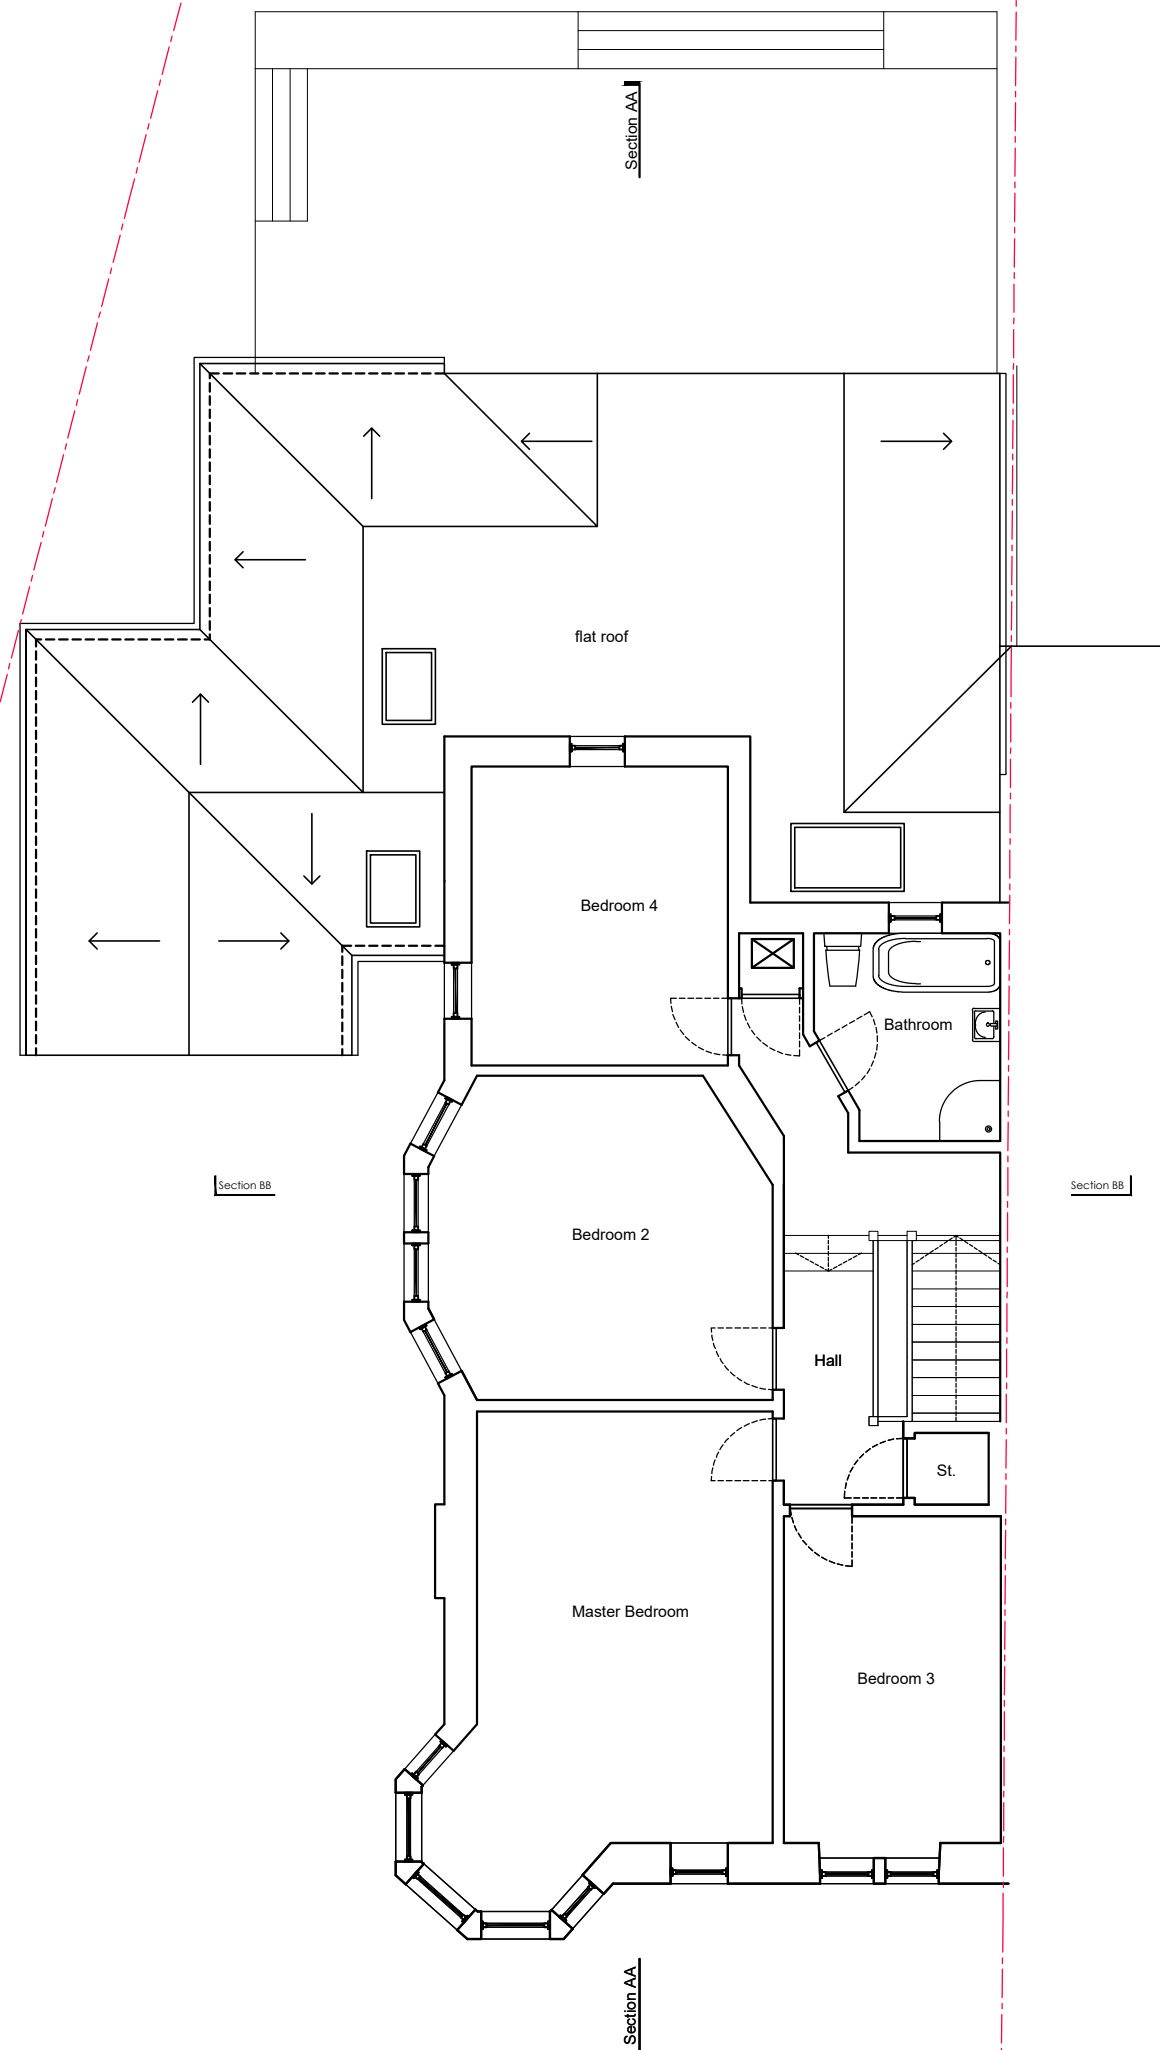

First Floor Plan as Proposed @ 1:100

Notes:
Do not scale from this drawing.
If in doubt consult the architect.

REV.	REVISION NOTES:	DATE	ISSUED

inkdesign
architecture



0141 552 2729
info@inkdesign.co.uk
www.inkdesign.co.uk
Unit 6, 141 Bridgegate, The Briggait, Glasgow, G1 5HZ.

Client
Mr. & Mrs. Anderson
42 Calderwood Road
Glasgow
G43 2RU

Project
Single Storey Rear Extension with Internal
and External alterations. Landscaping works
at 42 Calderwood Road
Glasgow
G43 2RU

Drawing	Scale
Ground Floor Plan and First Floor Plan as Proposed	1:100 @ A3

Drawn	Checked
EP	MH

Stage	Revision Date
3 - Planning	

Drawing Date	Drawing No.	Revision No.
Mar 21	20-807- PL 09	