




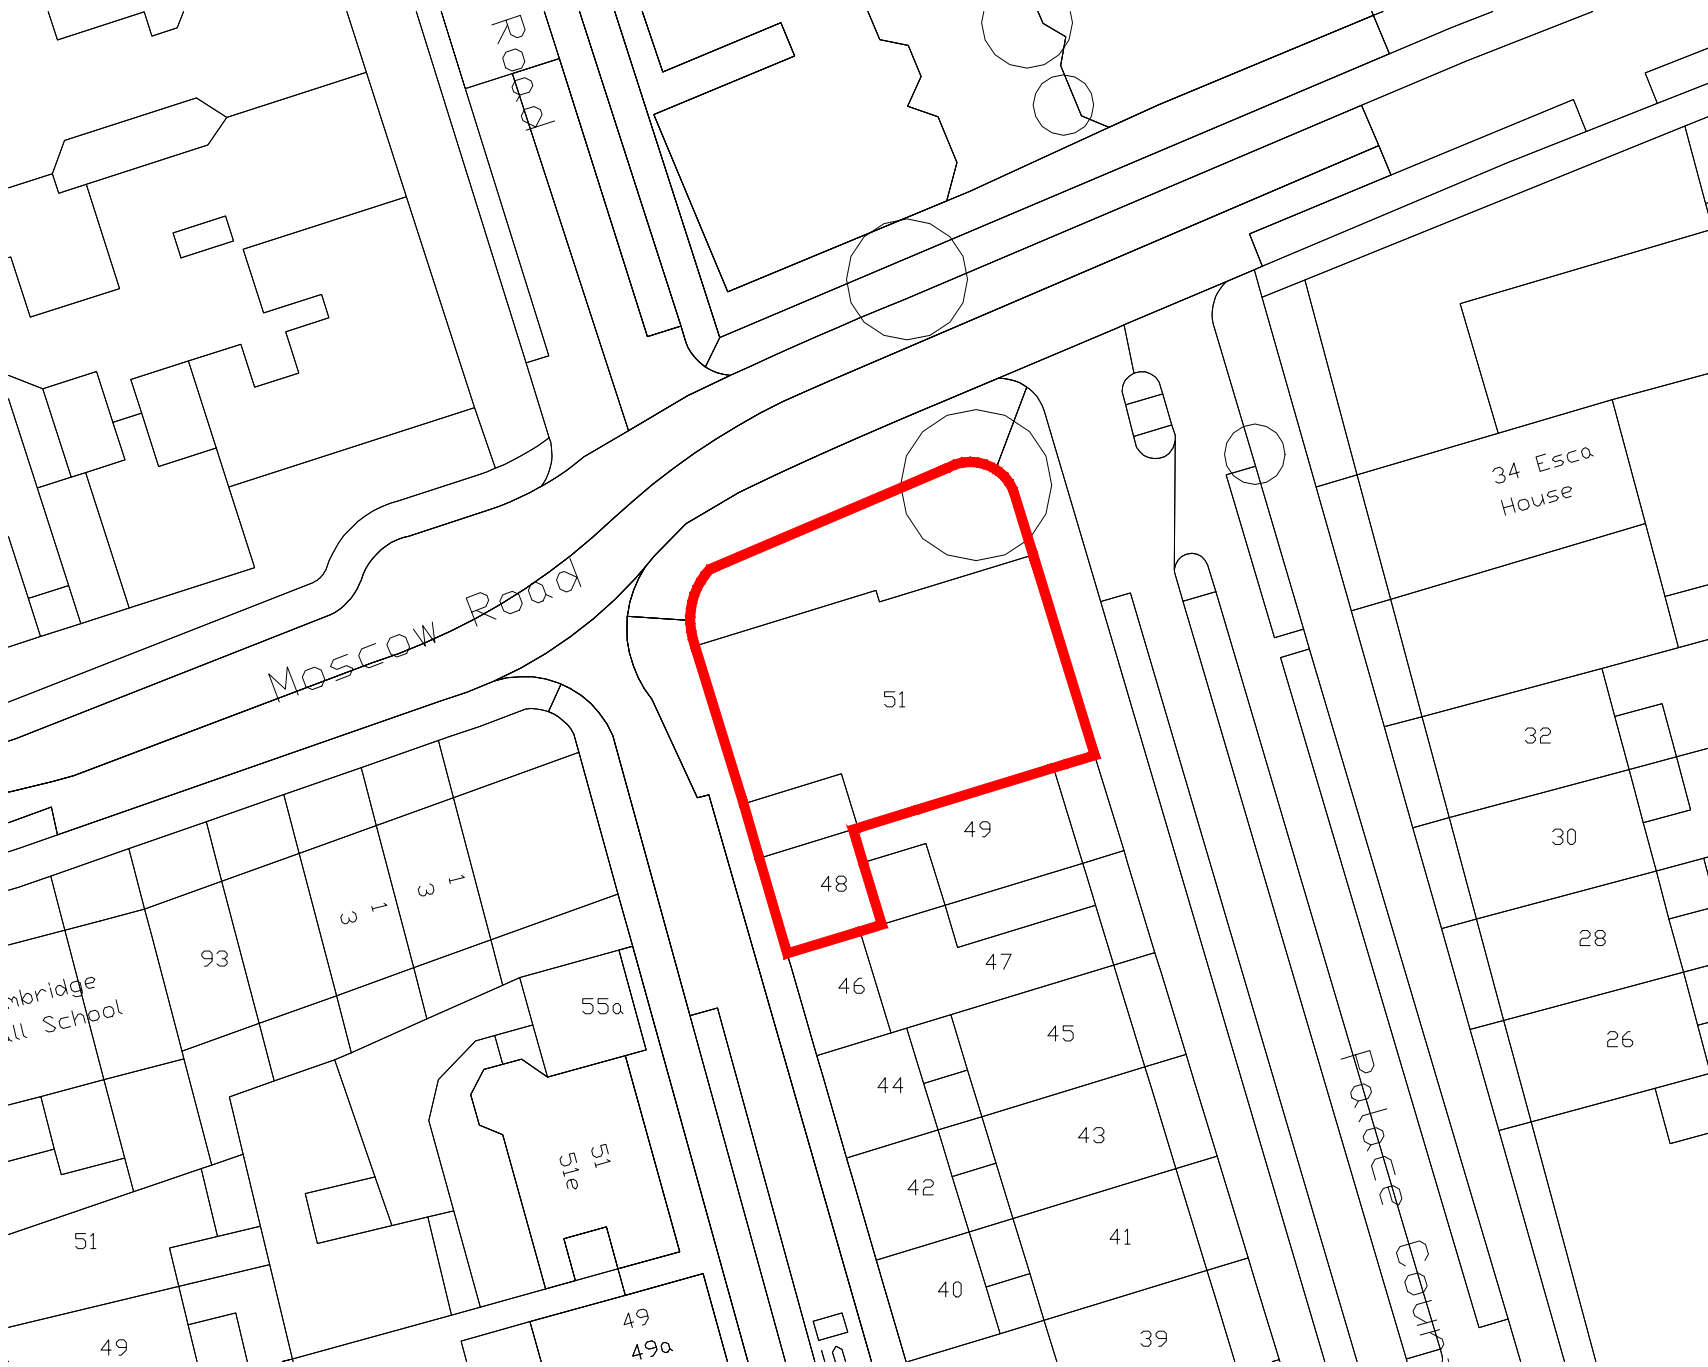

**1 SITE PLAN**  
**100 1:1250 @ A3**

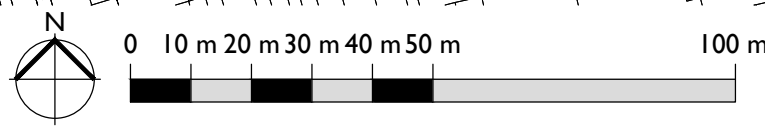

**2 BLOCK PLAN**  
**100 1:500 @ A3**

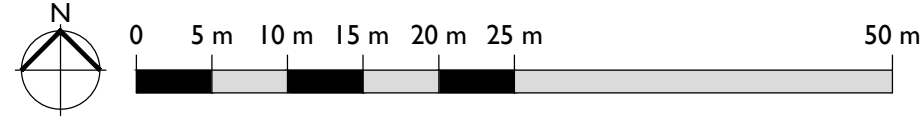

**Notes:**  
 Drawings are based on survey data and may not accurately represent what is physically present.  
 Do not scale from this drawing. All dimensions are to be verified on site before proceeding with the work.  
 All dimensions are in millimeters unless noted otherwise.  
 Purcell shall be notified in writing of any discrepancies.

**Key Plan**  
 not to scale

ISSUE	DATE	DRAWN	CHECKED	DESCRIPTION
First Issue	30 May 2014	OC	OC	
<b>CLIENT</b>	TIKO Construction Ltd			
<b>PROJECT</b>	Red Lodge, Notting Hill			
<b>DRAWING TITLE</b>	Planning Site & Block Plan			
<b>SIZE &amp; SCALE</b>	A3P As Shown			
<b>DRAWING STATUS</b>	ISSUED FOR PLANNING			
<b>JOB NUMBER</b>	234401			
<b>DRAWING NO.</b>	100			
<b>REVISION</b>	-			

