




Replacement sash windows indicated in blue

40

38 GROSVENOR GARDENS

36

01.01 EXISTING FRONT ELEVATION
2009 Scale 1:50@A1

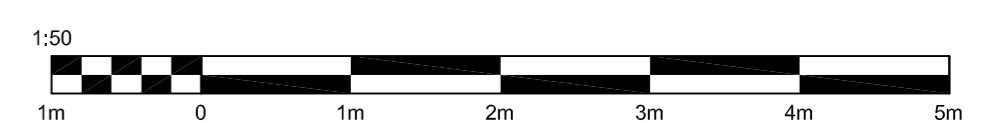

NOTE:
1. THIS DRAWING IS THE COPYRIGHT OF CGTWORKS LTD AND MAY NOT BE REPRODUCED WITHOUT THEIR PRIOR PERMISSION.
2. THIS DRAWING IS TO BE READ IN CONJUNCTION WITH ALL RELEVANT SUB-CONTRACTS AND OTHER CGTWORKS DRAWINGS AND SPECIFICATION.
3. THIS DRAWING IS NOT TO BE SCALED. SETTING OUT TO BE TO FOLLOWED DIMENSIONS OR AS AGREED ON SITE.
4. THE SUB-CONTRACTORS SHALL CHECK DIMENSIONS AND DETAILS OF ALL EXISTING CONSTRUCTION PRIOR TO COMMENCING ANY WORKS. ANY DISCREPANCY SHALL BE REPORTED BEFORE PROCEEDING, SO THAT ADJUSTMENTS MAY BE MADE TO THE DESIGN IF AND AS NECESSARY.

NO.	ISSUE	DATE	BY	NO.	ISSUE	DATE	BY	NO.	ISSUE	DATE	BY

CGTWORKS ARCHITECTURE & CONSTRUCTION SOLUTIONS	
<small>Unit 54/25 Singapore Business Centre (S2) 178 Kingston Road #12 357 www.cgtworks.com.sg info@cgtworks.com.sg +65 (0) 201 127 0800</small>	
PROJECT:	38 GROSVENOR GARDENS
CLIENT:	

TITLE:	EXISTING FRONT ELEVATION		
DRAWING NUMBER:	2009	SHEET: 01	
SCALE:	1:50	REVISION:	
PREPARED BY:	NC	DATE:	30/04/21
CHECKED BY:		SIZE:	A1
APPROVED BY:		CDPR FILE:	