



Replacement sash windows indicated in blue


36

38 GROSVENOR GARDENS

40

GROSVENOR GARDENS MEWS (in front)

01.02 EXISTING REAR ELEVATION
2009 Scale 1:50@A1

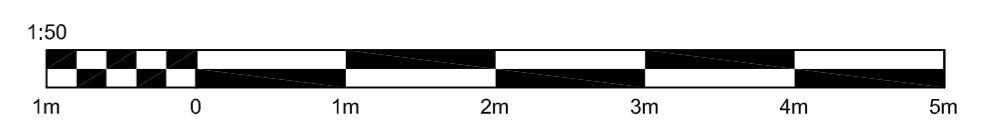

NOTE:
1. THIS DRAWING IS THE COPYRIGHT OF CGTWORKS LTD AND MAY NOT BE REPRODUCED WITHOUT THEIR PRIOR PERMISSION.
2. THIS DRAWING IS TO BE READ IN CONJUNCTION WITH ALL RELEVANT SUB-CONTRACTORS AND OTHER CGTWORKS DRAWINGS AND SPECIFICATION.
3. THIS DRAWING IS NOT TO BE SCALED. SETTING OUT TO BE TO FOLLOW DIMENSIONS OR AS AGREED ON SITE.
4. THE SUB-CONTRACTORS SHALL CHECK DIMENSIONS AND DETAILS OF ALL EXISTING CONSTRUCTION PRIOR TO COMMENCING ANY WORKS. ANY DISCREPANCY SHALL BE REPORTED BEFORE PROCEEDING, SO THAT ADJUSTMENTS MAY BE MADE TO THE DESIGN IF AND AS NECESSARY.

NO.	ISSUE	DATE	BY	NO.	ISSUE	DATE	BY	NO.	ISSUE	DATE	BY

CGTWORKS
ARCHITECTURE & CONSTRUCTION SOLUTIONS
Unit 54/25 Kingsgate Business Centre (52-178 Kingston Road KT3 3ET
www.cgtworks.co.uk • info@cgtworks.co.uk • +44 (0) 203 127 0600

PROJECT: 38 GROSVENOR GARDENS

TITLE:	DRAWING NUMBER	SHEET
EXISTING FRONT ELEVATION	2009	02
SCALE 1:50	PREPARED BY: NC	DATE: 30/04/21
CLIENT:	CHECKED BY:	SIZE: A1
	APPROVED BY:	CDPR FILE