

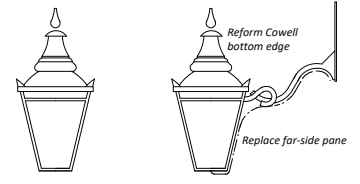


GLi
by Henrietta Street

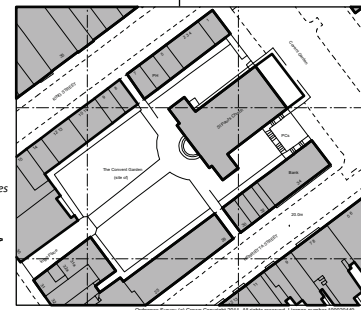

GLii
by King Street

Paint Scheme:
All lanterns and standards to be decorated
Subject to the results of paint analysis
Coronets to be gilded over raised details
with red covering

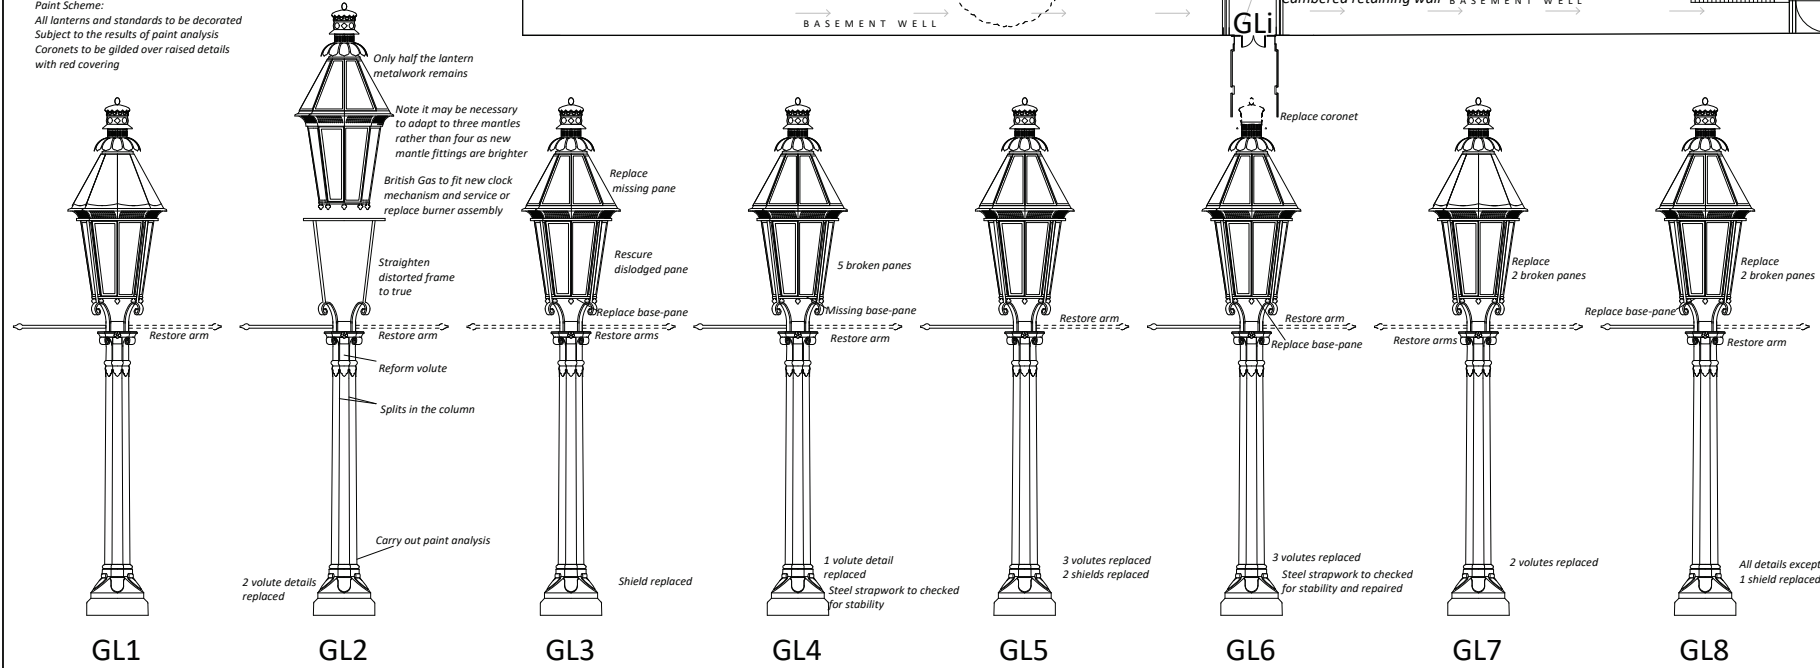

INFORMATION	
Project :	St Paul's Covent Garden
Drawing Title :	Site Plan with Gas-lamps as proposed
Drawing No :	2960-05
Revision :	a
Date :	Jan 2020
Scale :	(Approx.) 1:200 & 1:20 @A2 1:400 & 1:40 @ A4
UPCHURCH ASSOCIATES	UPCHURCH ASSOCIATES C/O 58 The Drive, High Barnet, Herts, EN5 4JG p.jackson@upchurch-architects.com
	Tel: 020 7645 8620 Fax: 020 7407 5500 www.upchurch-architects.com