

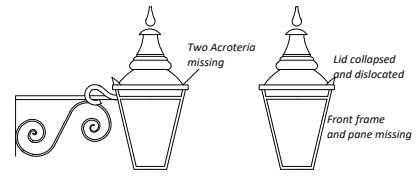


BEDFORD STREET



THE PIAZZA

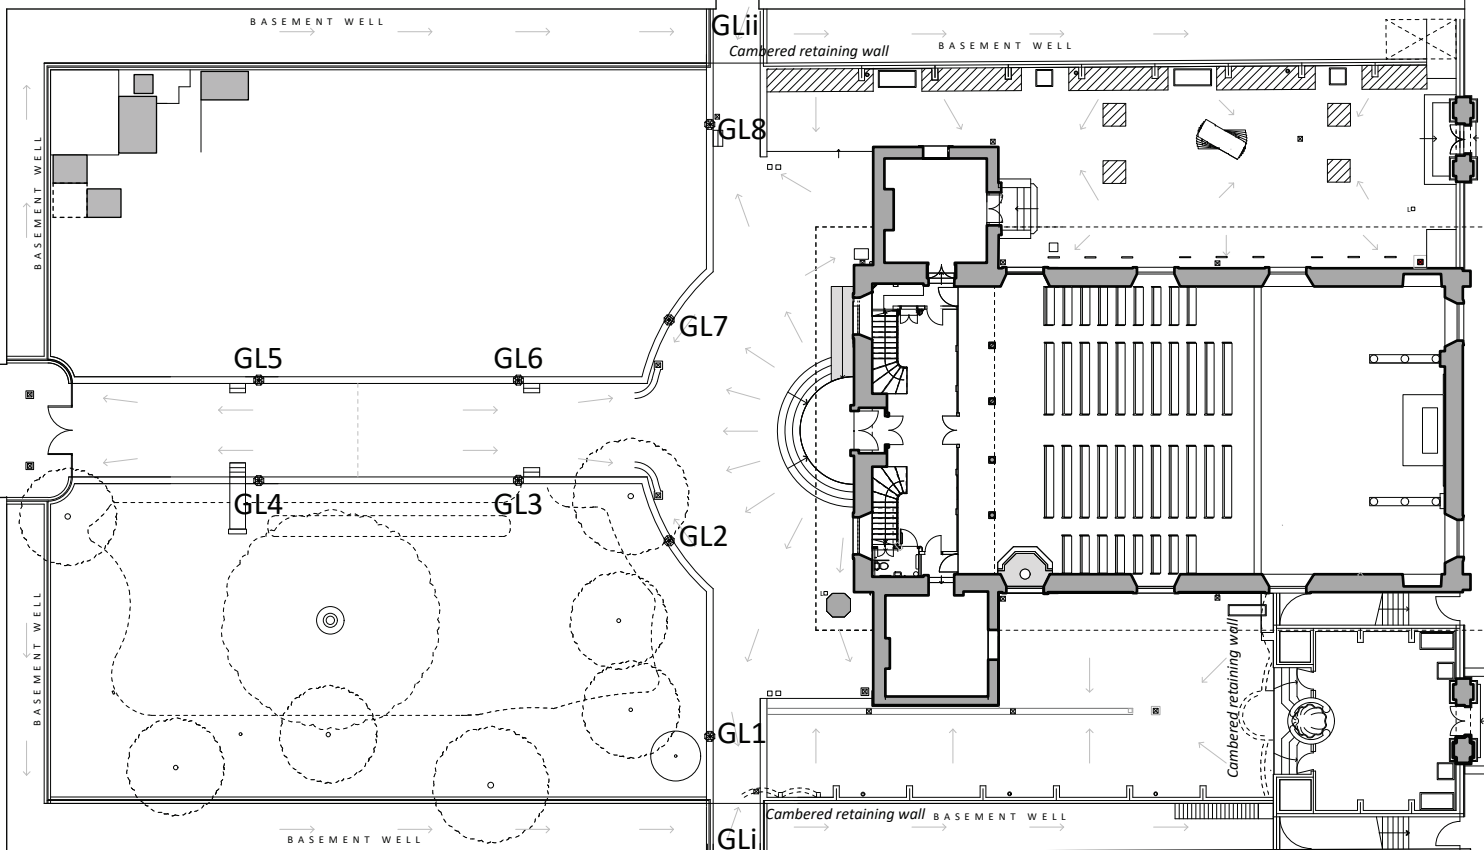

GLi
by Henrietta Street

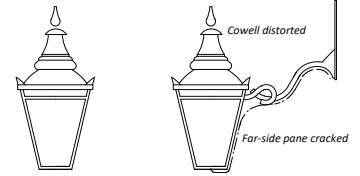

GLii
by King Street

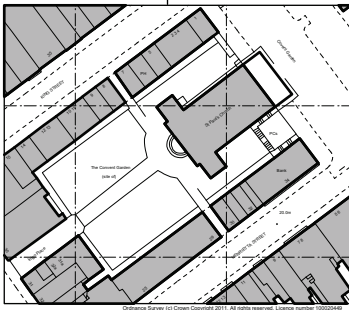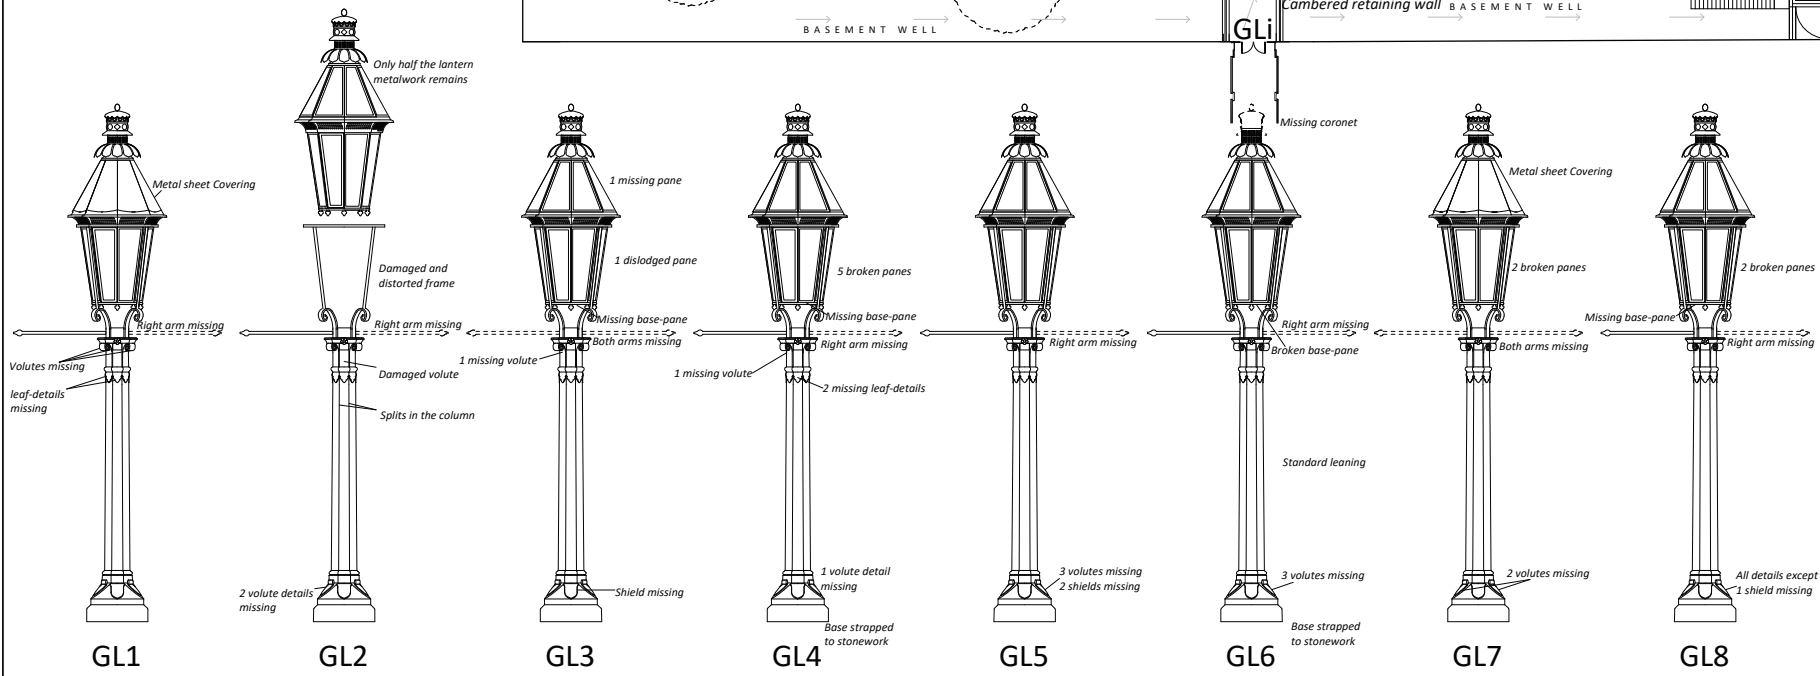

Purpose of issue	
INFORMATION	
Project :	St Paul's Covent Garden
Drawing Title :	Site Plan with Gas-lamps as existing:
Drawing No.:	2960-04
Revision:	Date: Jan 2020
Scale: (Approx.) 1:200 & 1:20 @A2 1:400 & 1:40 @ A4	
UPCHURCH ASSOCIATES	UPCHURCH ASSOCIATES C/O 58 The Drive, High Wycombe, Bucks, EN1 4EQ p.jackson@upchurch-architects.com
Tel: 020 7645 3620 Fax: 020 7407 5550 www.upchurch-architects.com	