


GROUND FLOOR PLAN




WEST ELEVATION
ELEVATIONS

scale 1:100

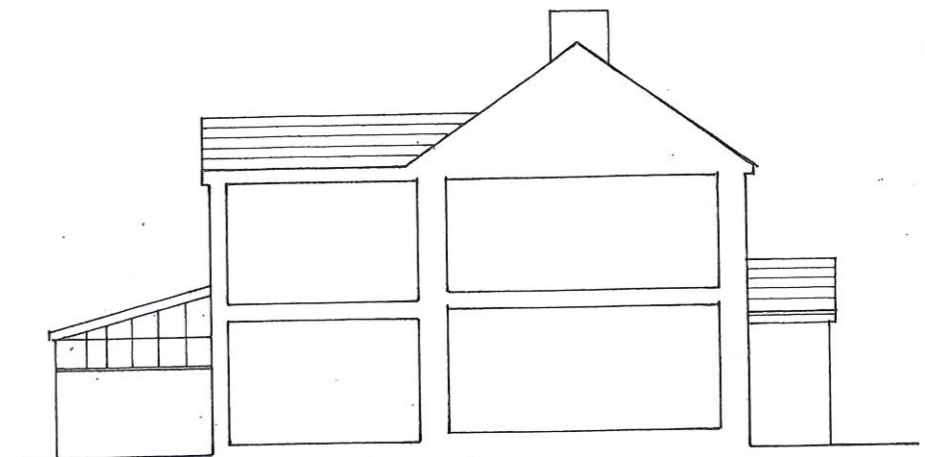

SOUTH ELEVATION

0 1 2 3 4 5 6 7 8 9 10m.

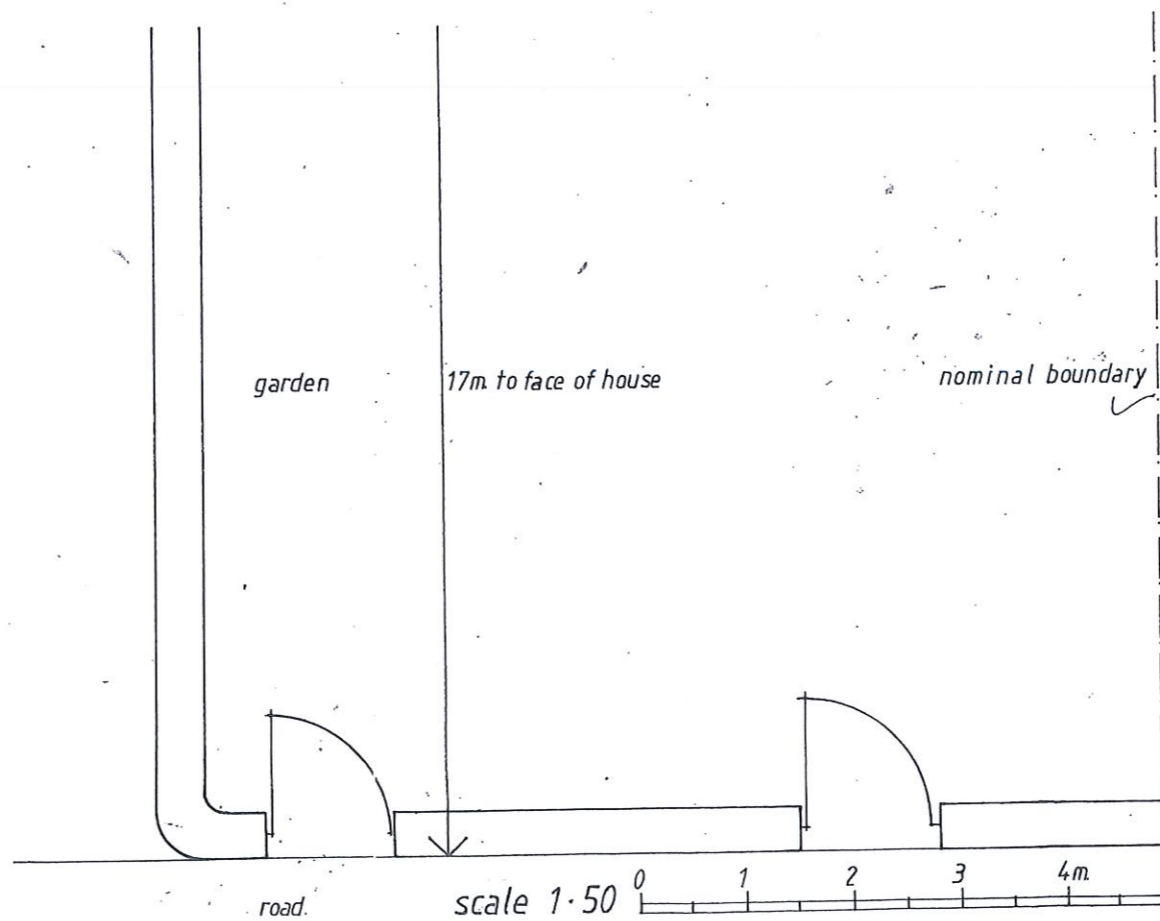

PROPERTY AS EXISTING

HONEYPOT COTTAGE 4 POUND PARK · MENHENIOT			
Scale at A2	North →	Drawing Number 221.4.2	Revision
Bartram Deakin Associates CHARTERED ARCHITECTS Lisandra House, Fore Street, East Looe, Cornwall PL13 1AD Telephone and Facsimile : 01503 262571 e-mail : buarch@btconnect.com			