



Revision

Materials Schedule:  
 Roof  
 Roof Covering Material: Marley to match existing  
 Gutter: Deepflow uPVC  
 Rain Water Downpipe: uPVC  
 Soffit & Fascia: uPVC  
 External Wall  
 Render to match existing  
 Brick base to match existing  
 External Door & Window: uPVC to match existing

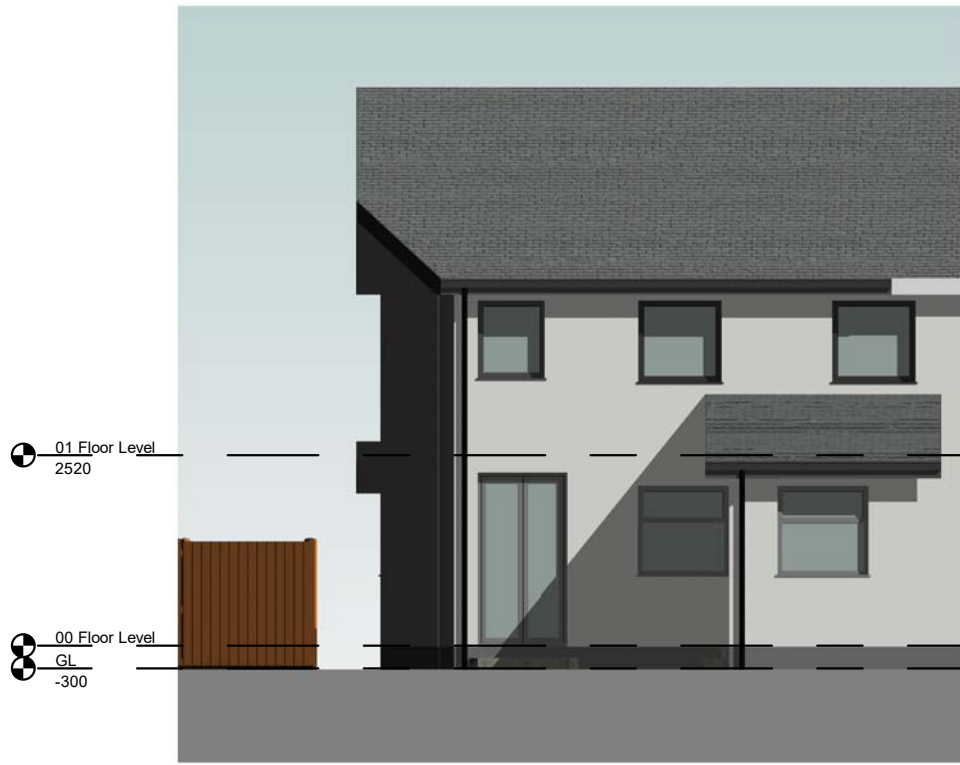

4 Proposed Rear Elevation  
1 : 100

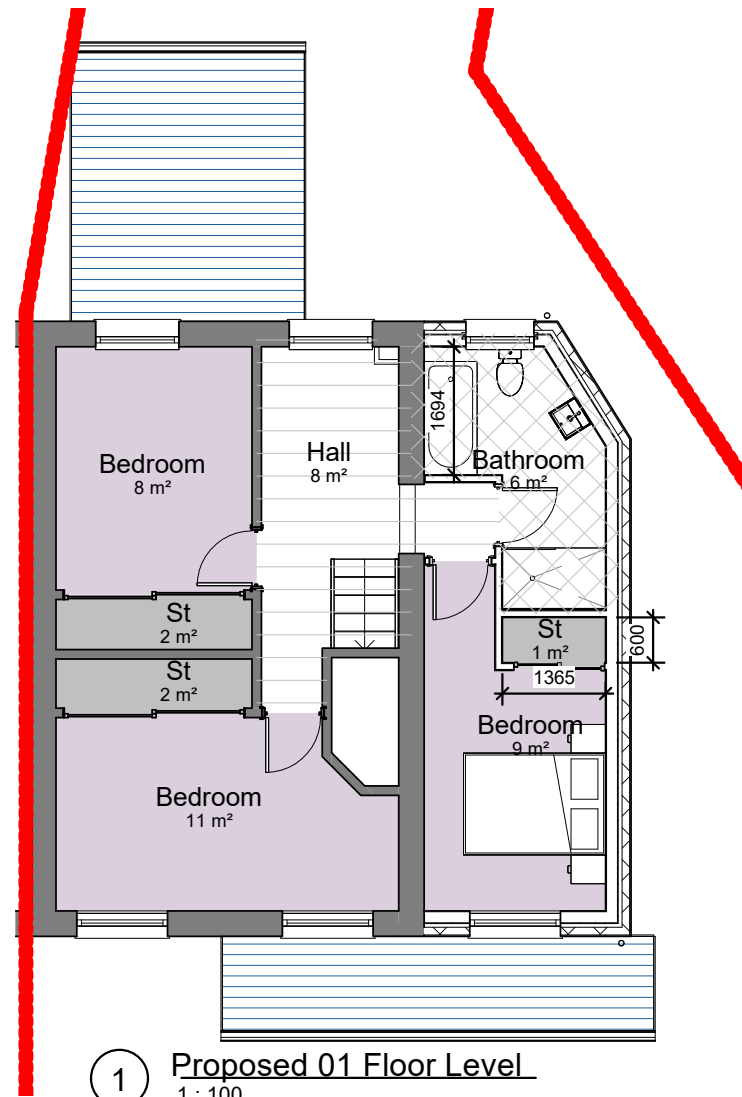

1 Proposed 01 Floor Level  
1 : 100



2 Proposed Front Elevation  
1 : 100



3 Proposed Side Elevation (RHS)  
1 : 100



VISUAL SCALE 1:100



ANGUS DESIGN ASSOCIATES LTD

Proposed Drawings  
 Drawing No: AL(0)004  
 Scale (A3): 1 : 100

Planning

All sizes dimensions and heights are to be checked on site and confirmed before work commences. Sites sizes take preference to