




4 Existing 00 Floor Level
1:100

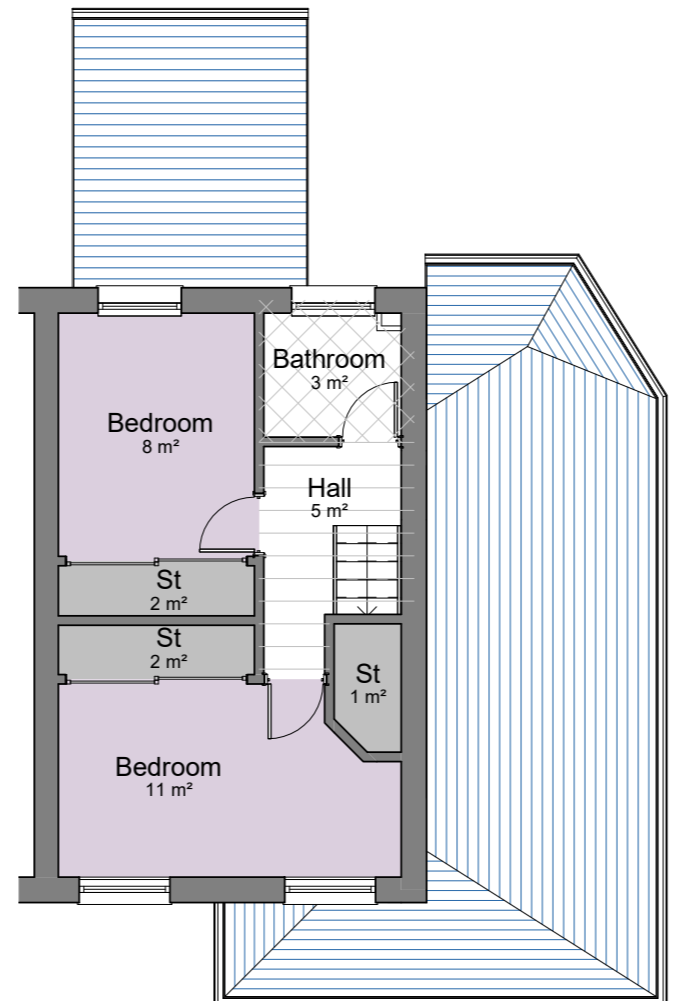

5 Existing 01 Floor Level
1:100

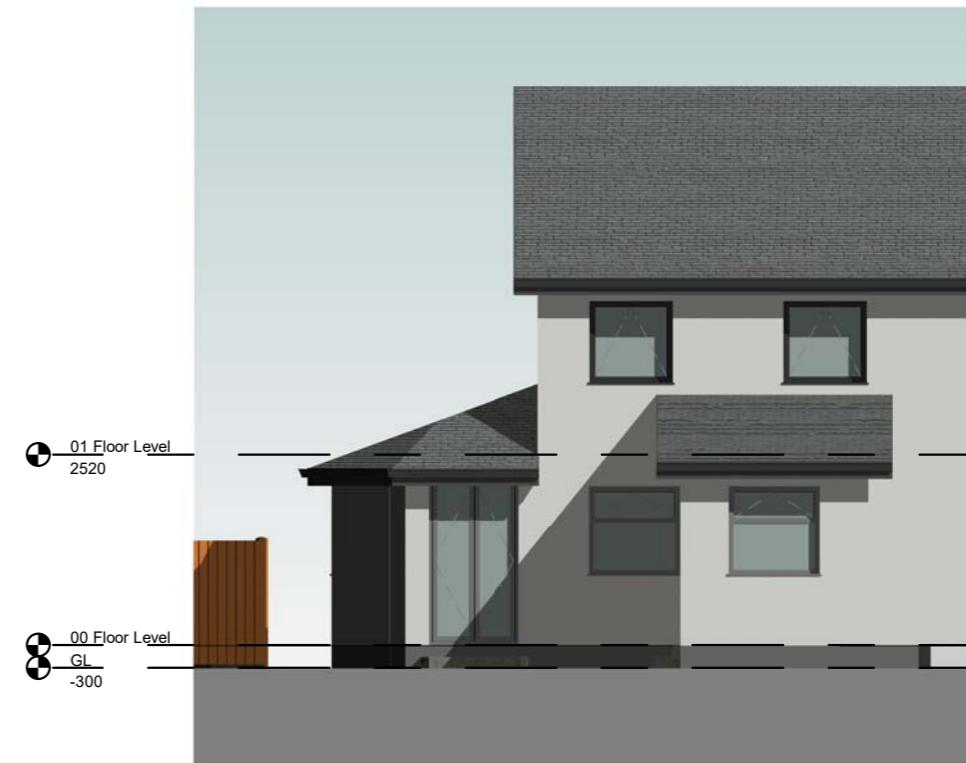

2 Existing Rear Elevation
1:100

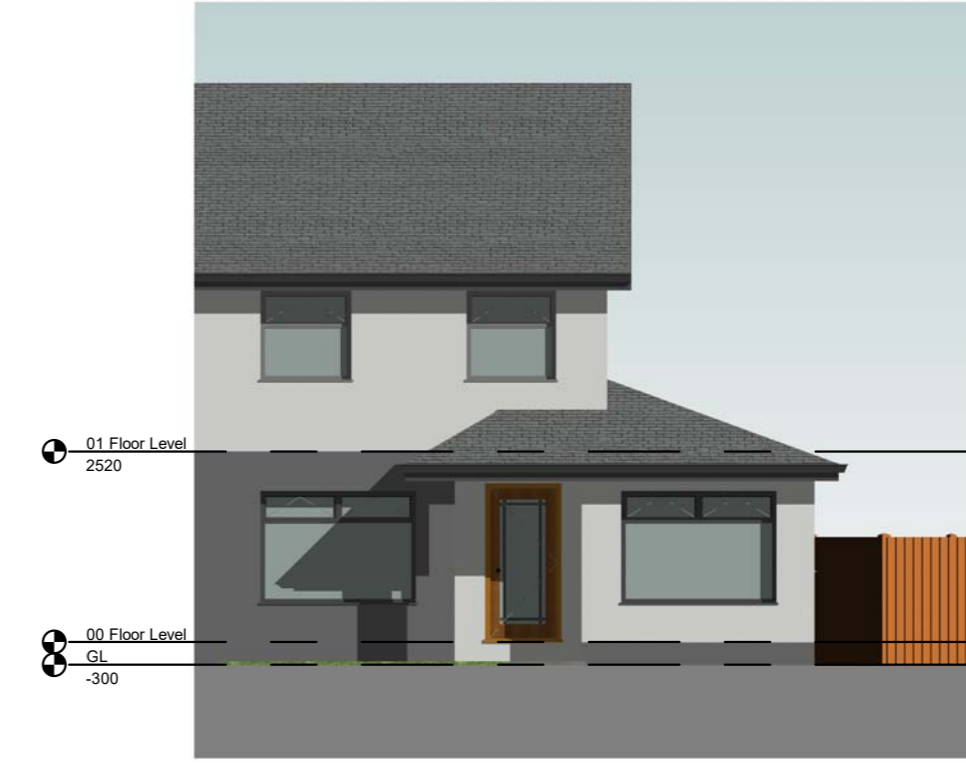

1 Existing Front Elevation
1:100



3 Existing Side Elevation (RHS)
1:100



VISUAL SCALE 1:100

Revision
Date:

ANGUS DESIGN ASSOCIATES LTD

Drawing No: AL(0)002
Scale (A2): 1 : 100

Planning

All sizes dimensions and heights are to be checked on site and confirmed before work commences. Sites sizes take preference to