


GROUND FLOOR PLAN

Scale:1:100

FALFIELD STREET

MAUCHLINE STREET

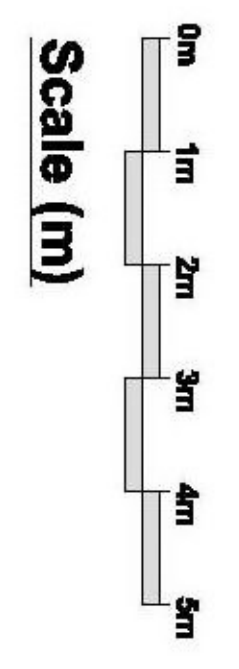

PROJECT
 Proposed New Development of Commercial Units & Storage
 For Mr. Sukhvinder Singh & M/S Sangeeta K Singh
 AT: Plot No.S105,Falfield Street & Mauchline Street,Glasgow,G5 8HS

Issue
 For Planning

REVISIONS

REV.	DESCRIPTION	DRAWN	CHECK.	DATE

NOTES AND AMENDMENTS
 ALL DIMENSIONS TO BE CHECKED
 ON SITE BEFORE WORK COMMENCES.
 FIGURED DIMENSIONS TO TAKE PREFERENCE
 OVER THOSE SCALED

DRAWING TITLE
 Proposed
 Ground Floor Plan

SCALE	SHEET SIZE	DRAWN BY	SHEET No.	DATE
1:100	A1	SR	1	APR/2011

DRAWING NUMBER
 CDBD-246-02

