



Key to external materials


1. Profiled composite roof sheets Goosewing Grey
2. Clad in roof lights
3. Bullnose perimeter gutter Basalt Ral 7012
4. Horizontally laid profiled composite sheet Moonstone Ral 7035
5. Horizontally laid 'Microth' composite panel Adventura Ral 7000
6. Horizontally laid 'Microth' composite panel Moonstone Ral 7035
7. Horizontally laid 'Microth' composite panel Basalt Ral 7012
8. Vertically laid profiled composite sheet Basalt Ral 7012
9. Powder coated aluminium surround Jet Black Ral 9005
10. Powder coated aluminium glazing system Basalt Ral 7012
11. 4m x 6m up and over insulated door Adventura Ral 7000
12. 2.75m x 4m dock leveller door Adventura Ral 7000
13. Steel faced fire escape door Basalt Ral 7012
14. Stainless steel . glass canopy
15. Translucent cladding panels

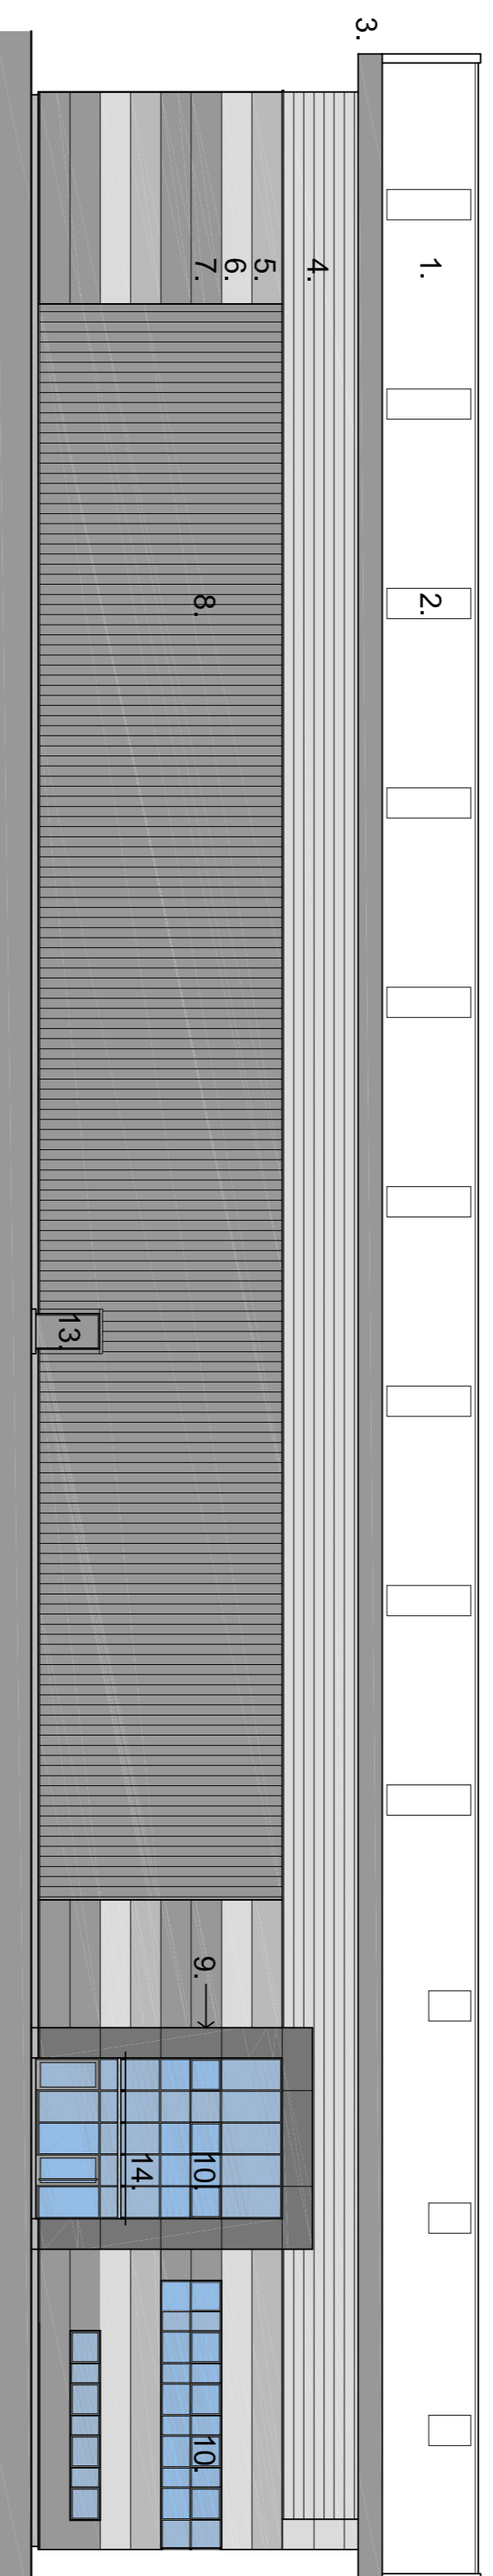


West Elevation

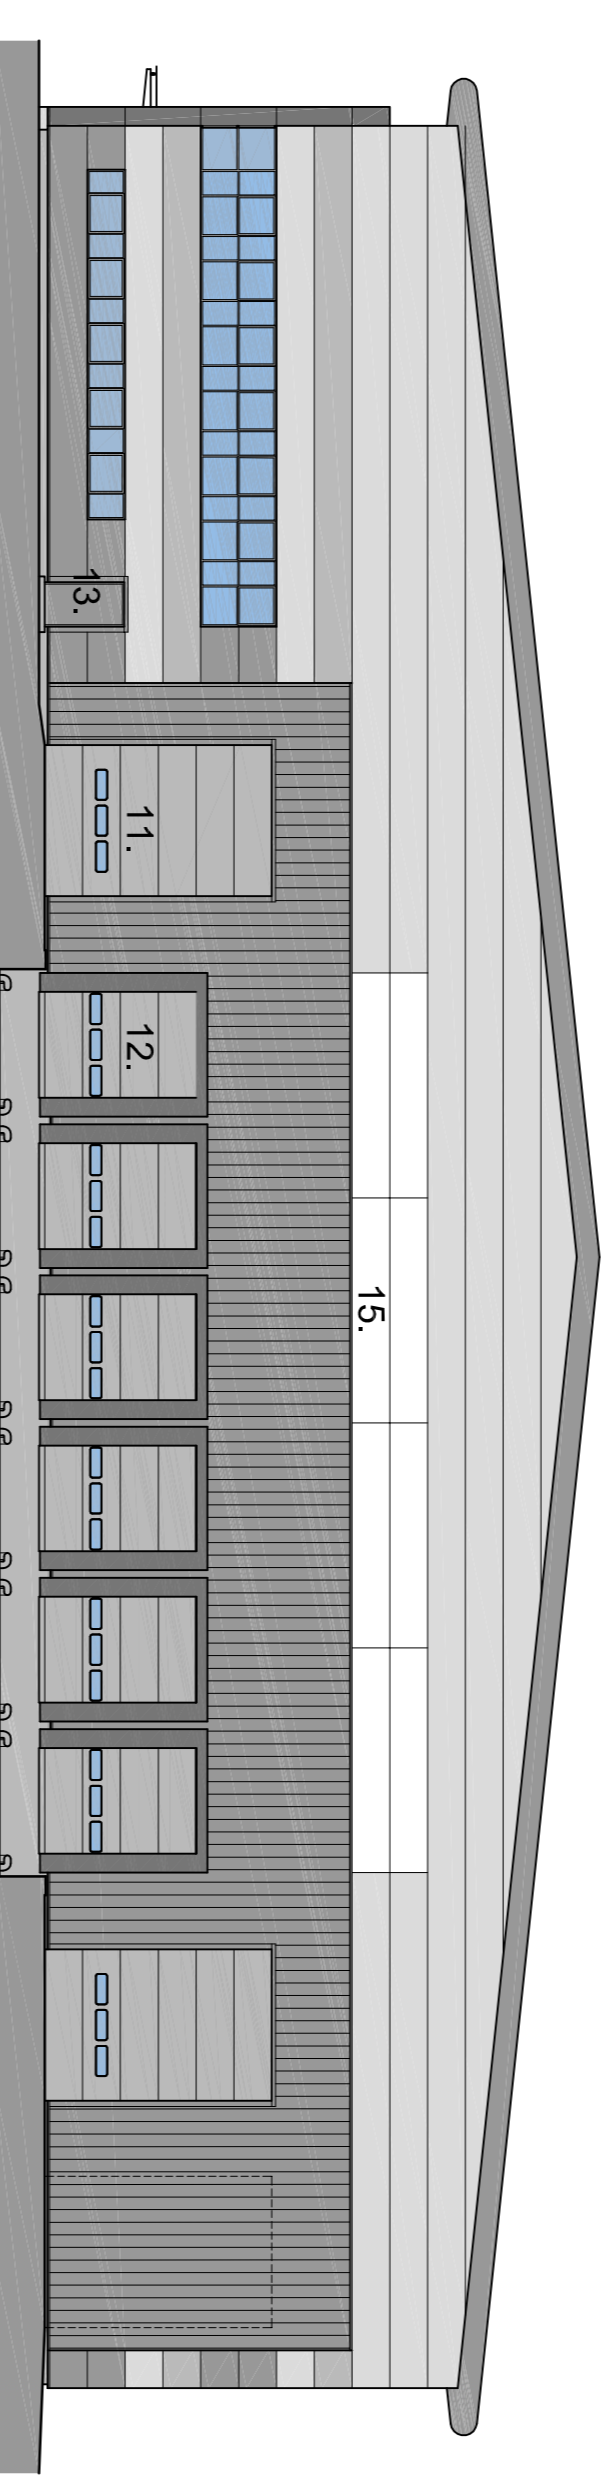

South Elevation

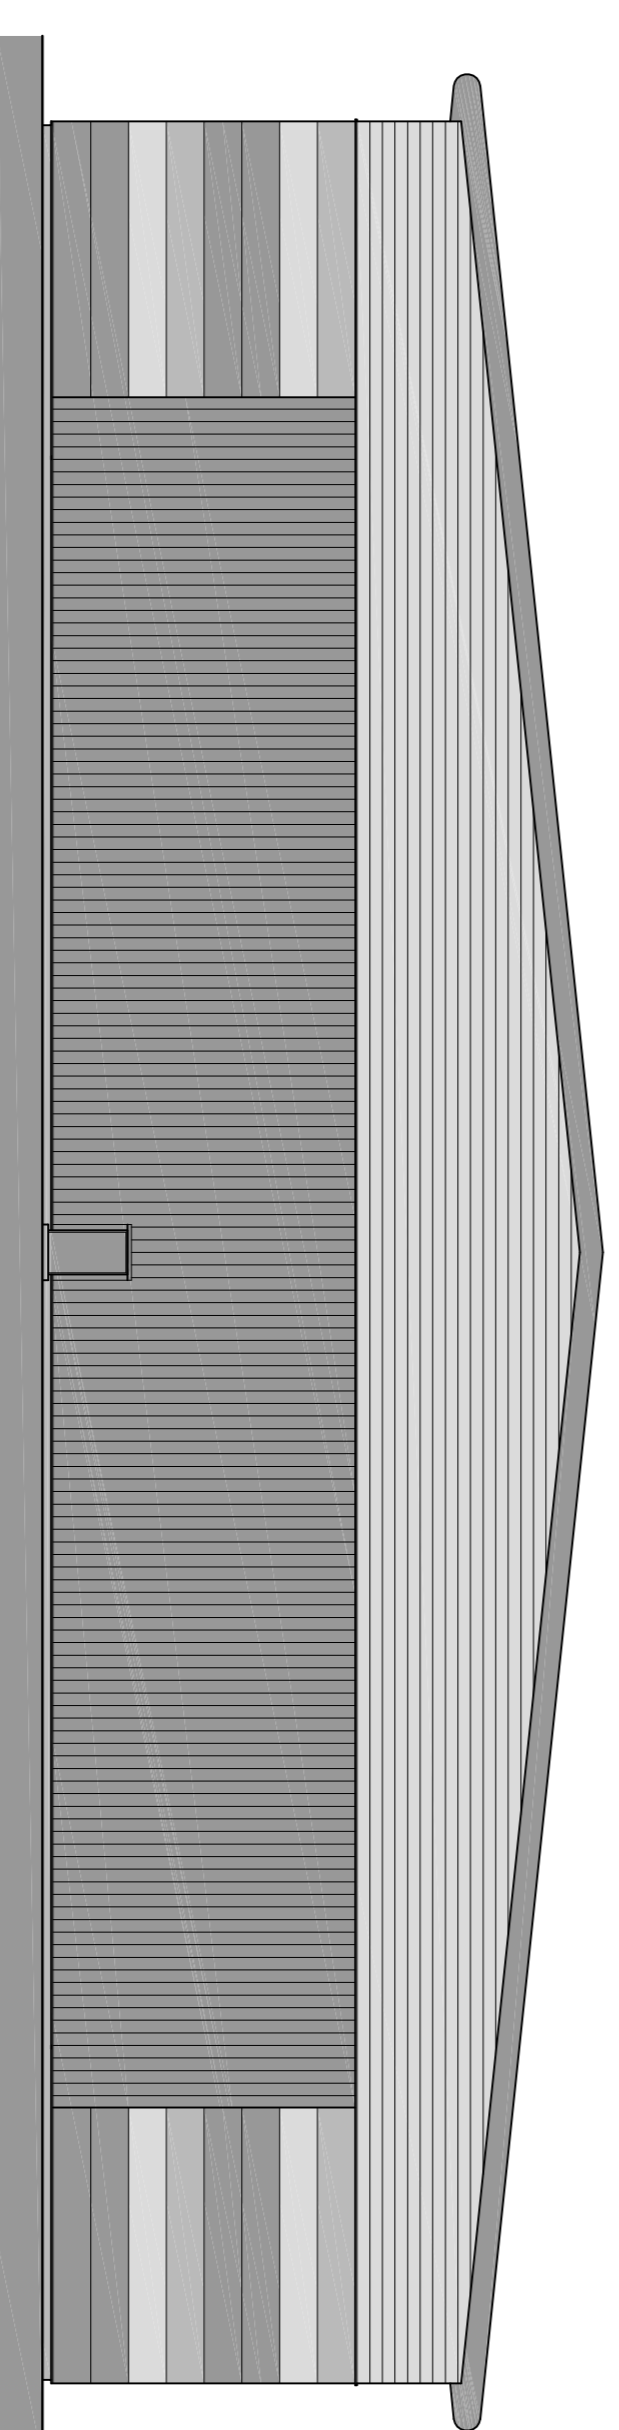

North Elevation

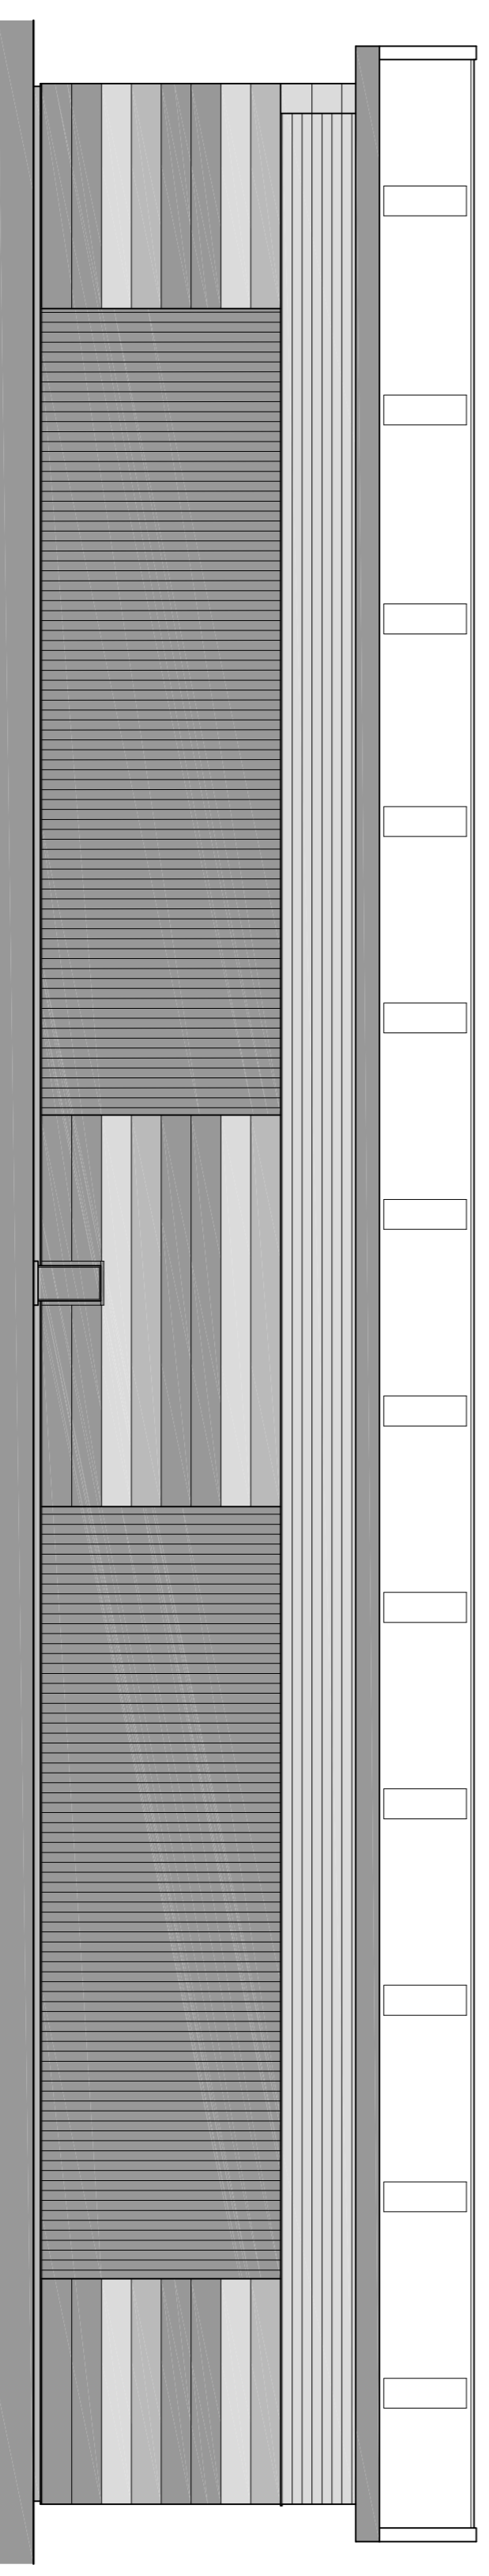


East Elevation

Elevations

Glasgow Business Park - Site B

Hermiston Securites

Scale bar (m) 1:200

 

atlantic house

1a cadogan street
glasgow g2 6qe
0141 221 1115

www.entasis-architects.co.uk

entasis
(architects)

9884 (PL) 210221-04A

21.02.21

Scale 1:2000@A1 AFT