



Existing ground floor plan 1:100




Existing first floor plan

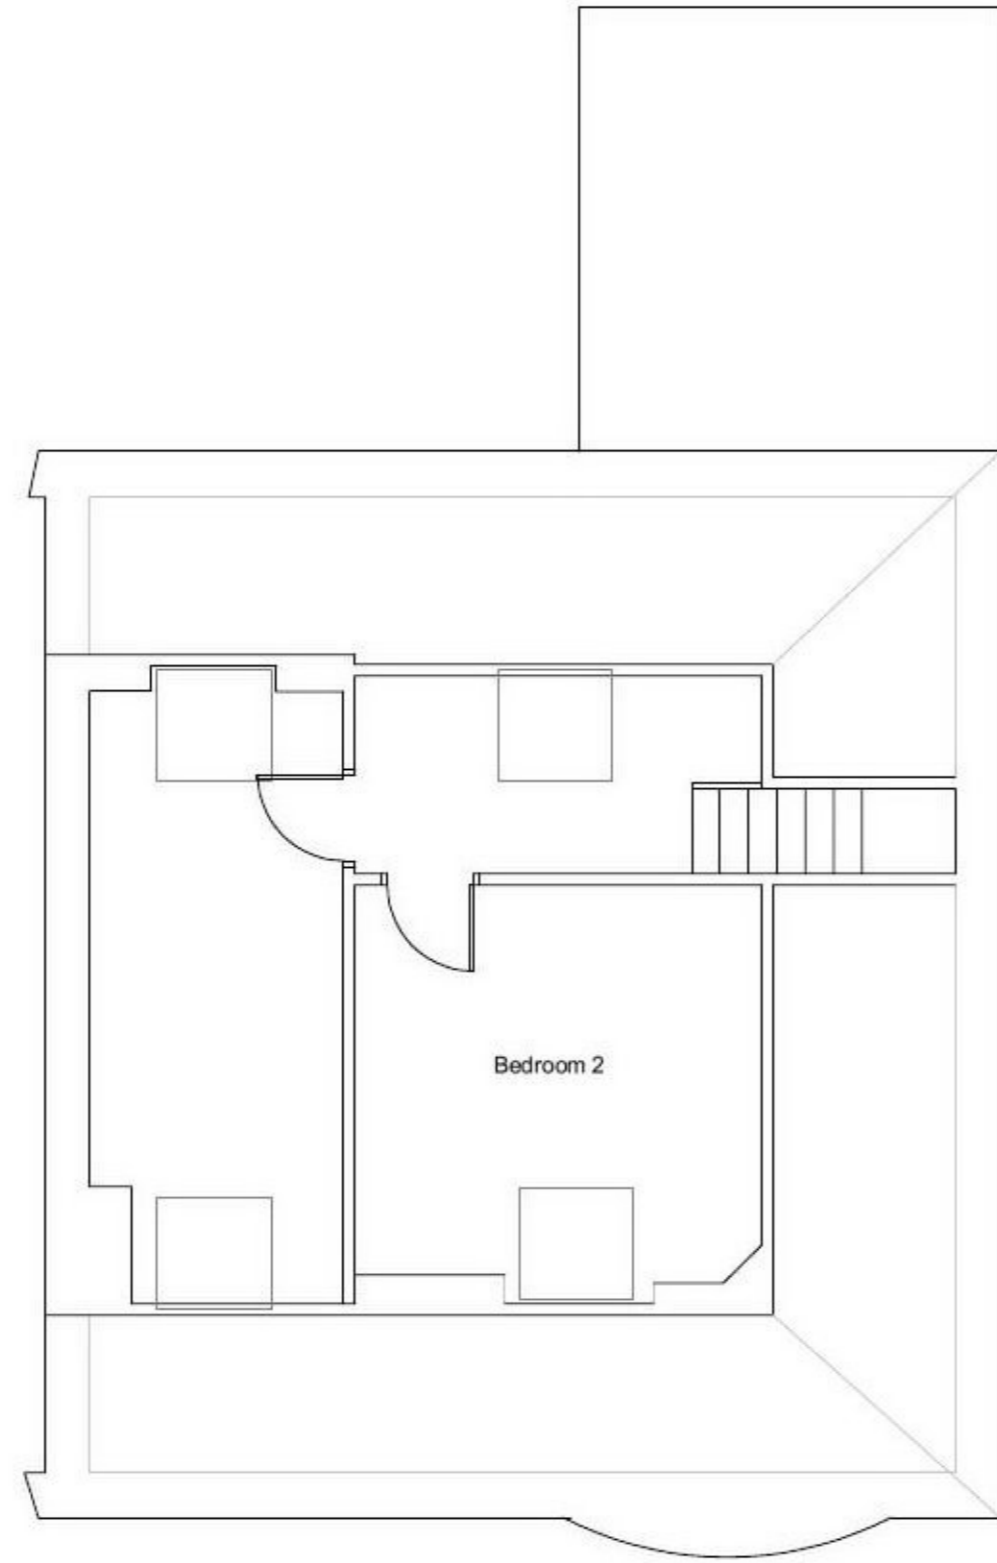


Front elevation 1:100

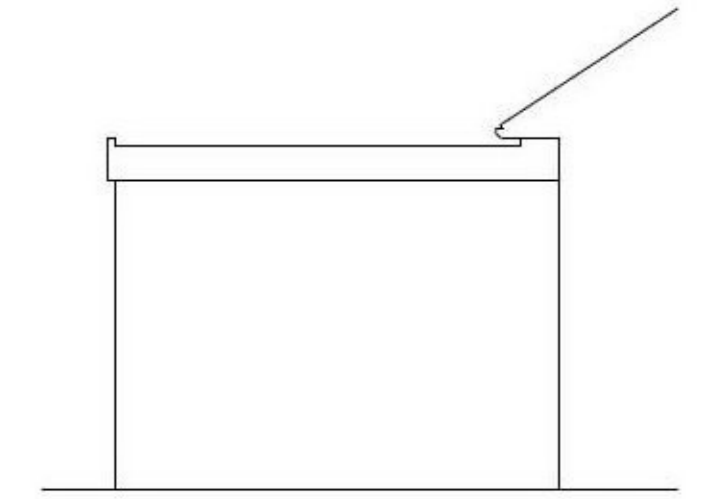

Side elevation

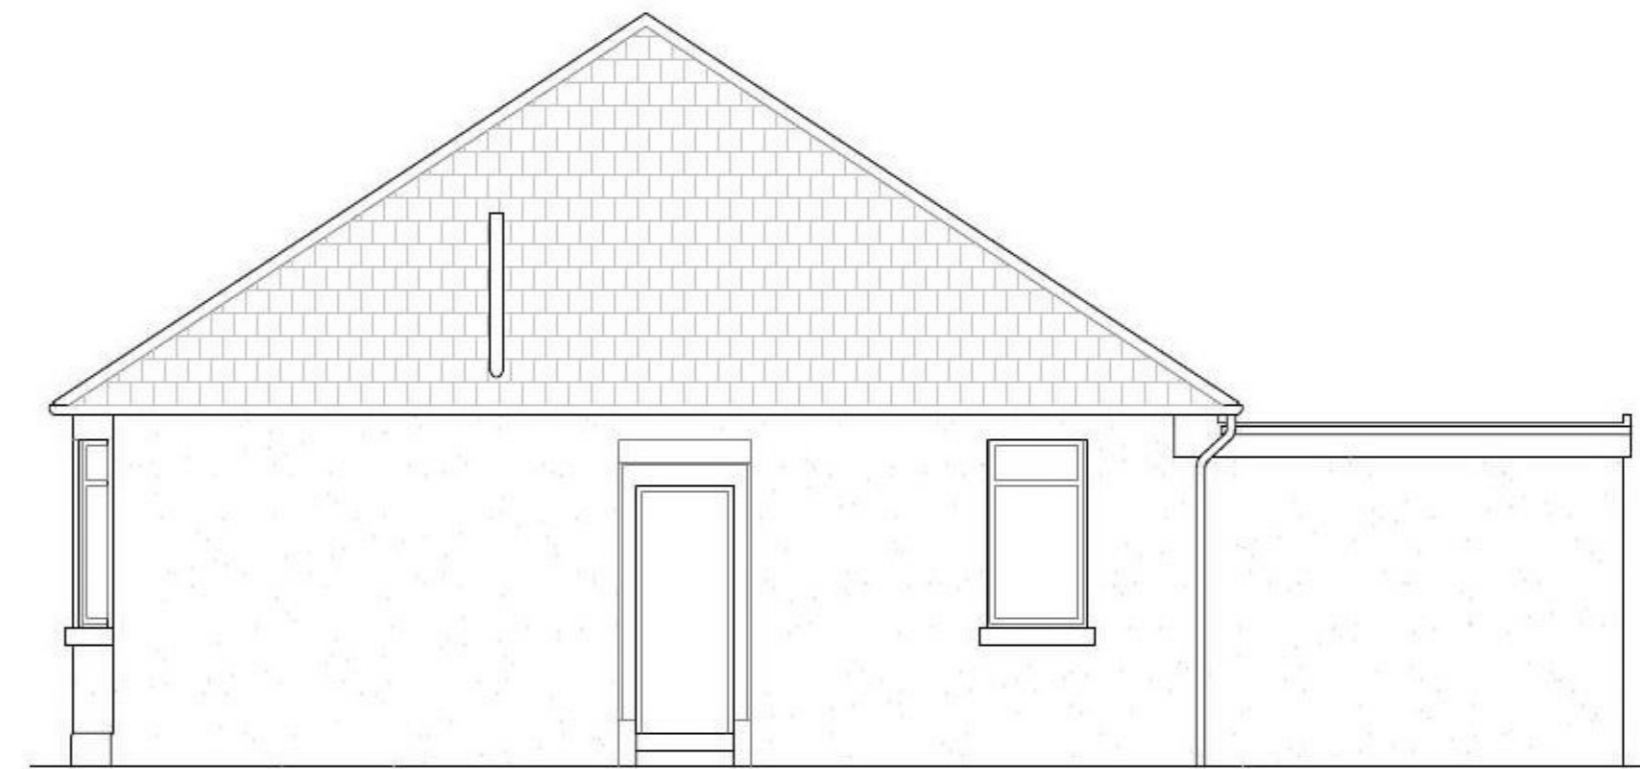


Side elevation

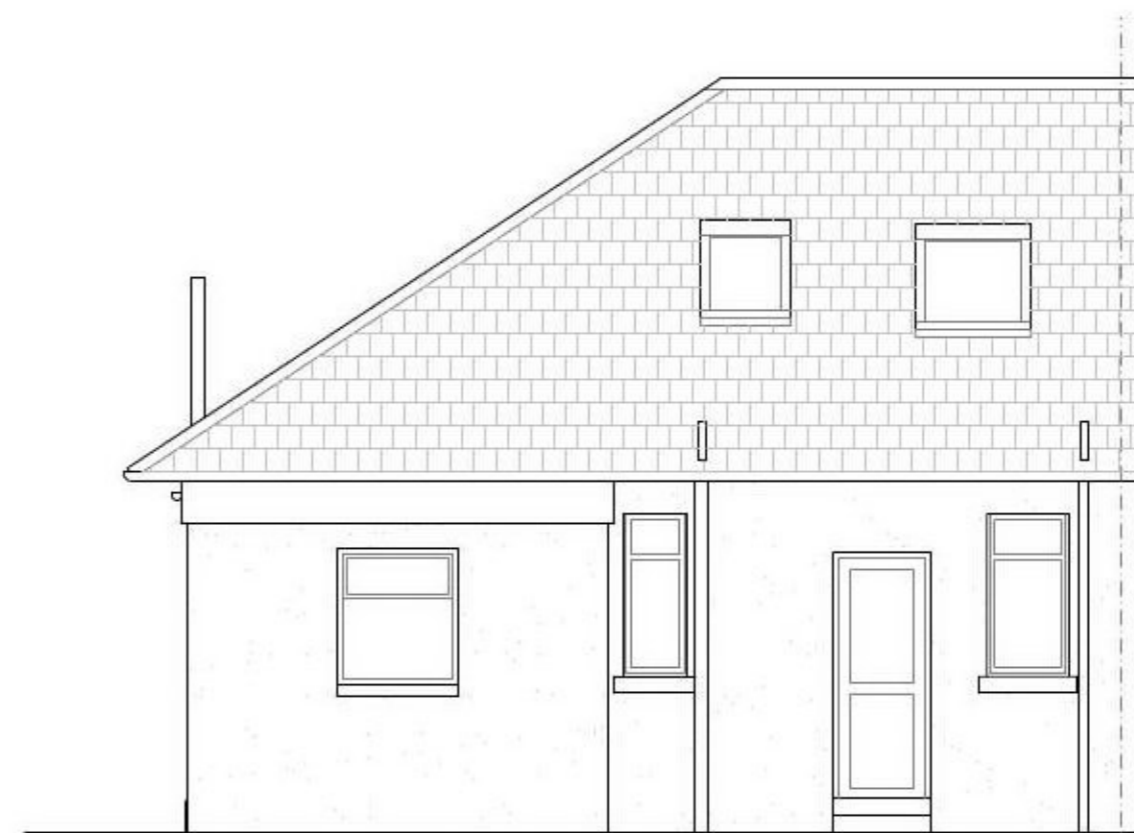


Rear elevation



Location plan 1:1250

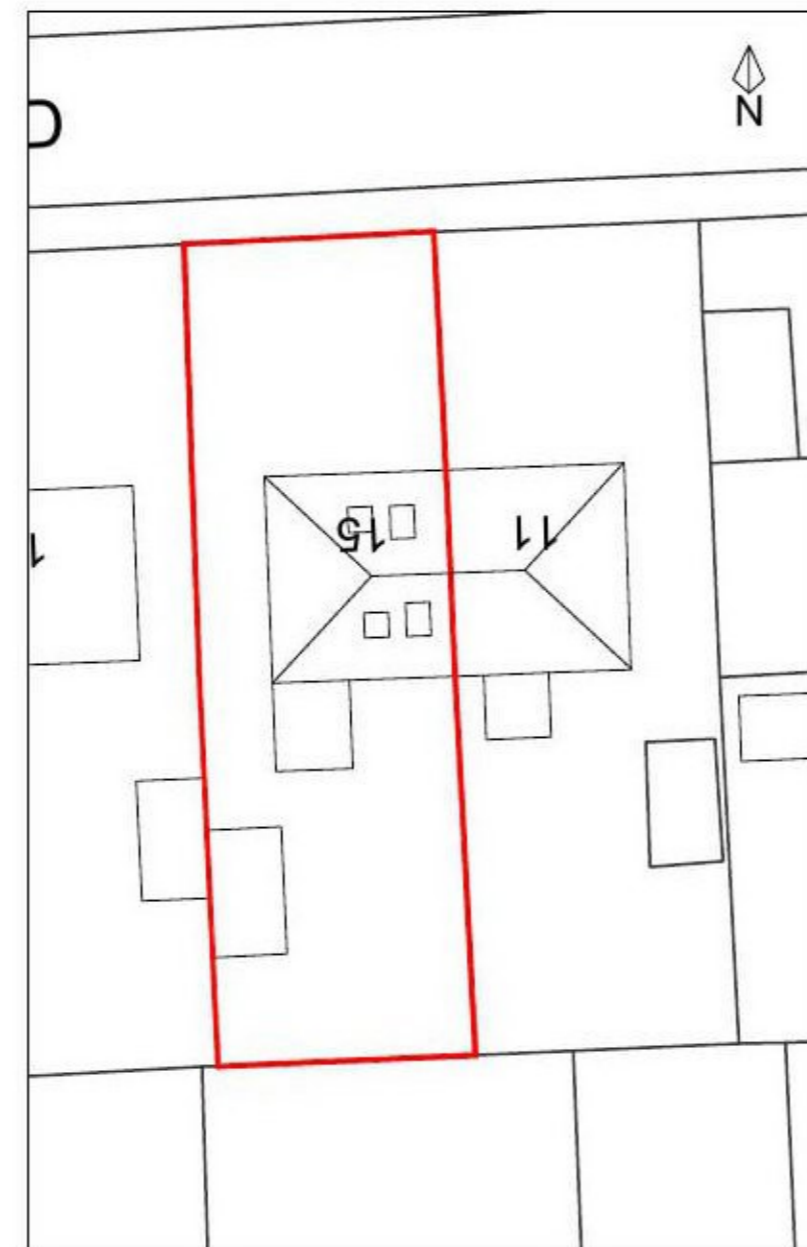

Site plan 1:500

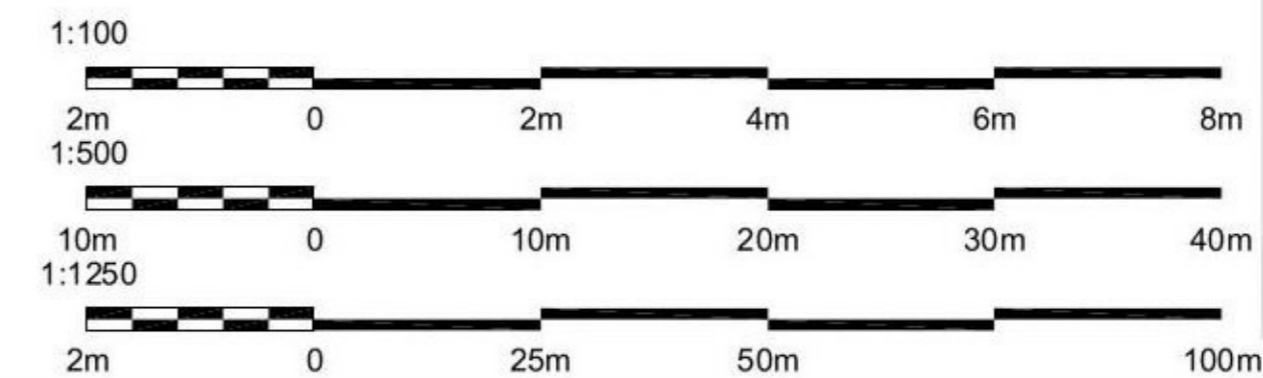

# Planning

arc architectural services ltd

25 cortmalaw avenue, glasgow g33 1te

Dean Barr  
15 Birkhall Avenue  
Cardonald  
Glasgow  
G52 2PN

Proposed internal alterations  
Existing plans and elevations

SCALE 1:100 DATE Apr '21 BY

DWG NO P-641-002 REV