
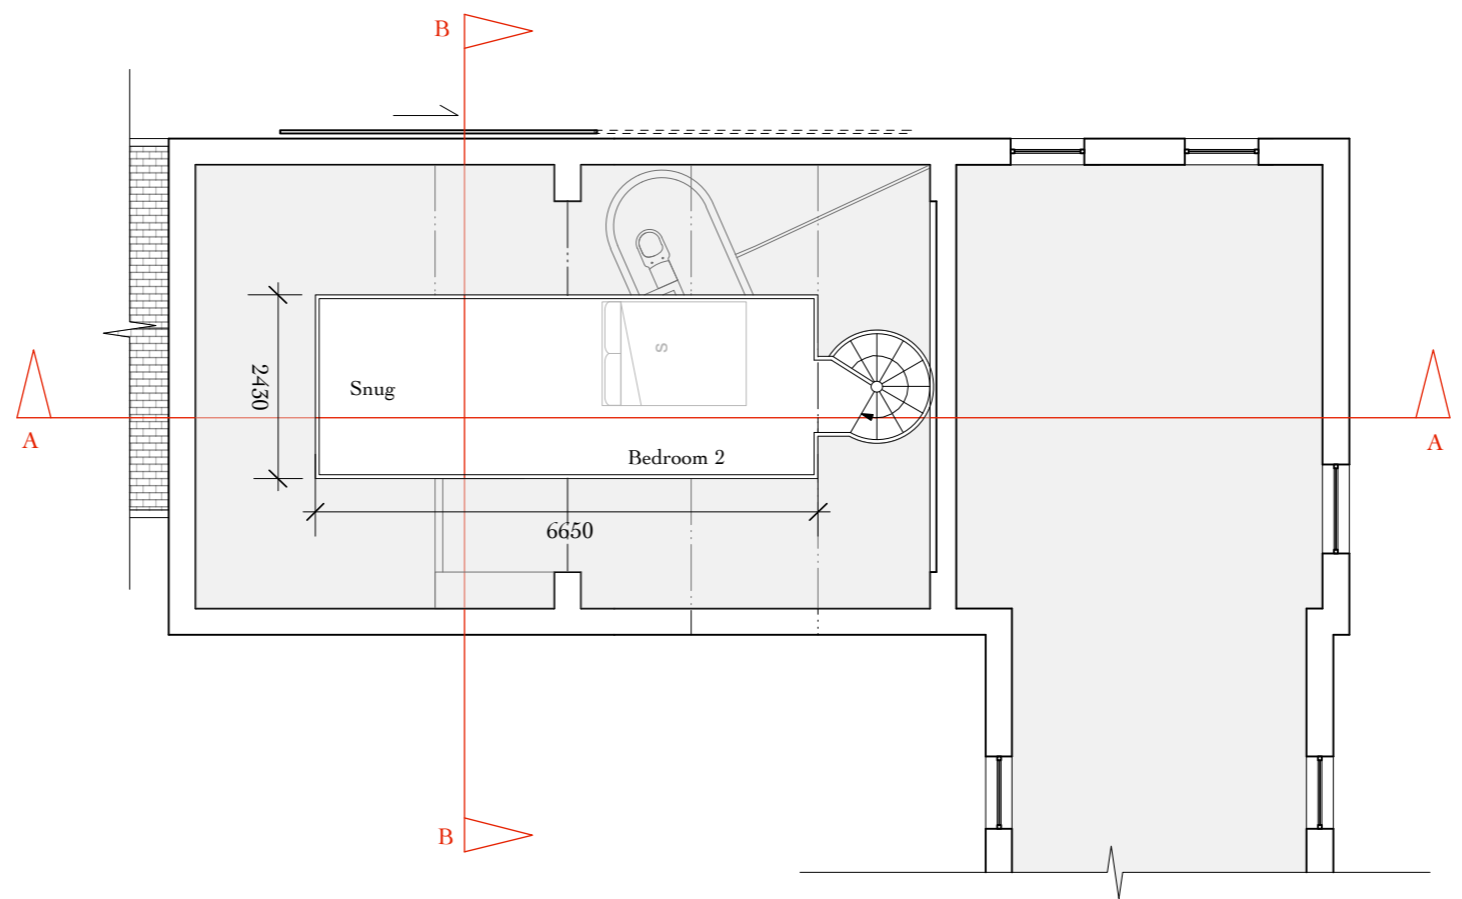



NOTE-

- 1/ All dimensions given are in millimetres.
- 2/ Do not scale drawing, follow only figured dimensions.
All dimensions to be verified on site.
- 3/ This drawing is copyrighted and may not be reproduced, scanned or circulated.


©

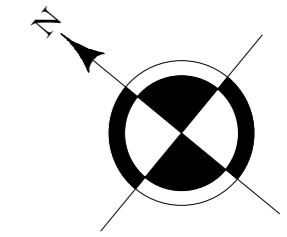


Second Floor Plan Proposed
1/100

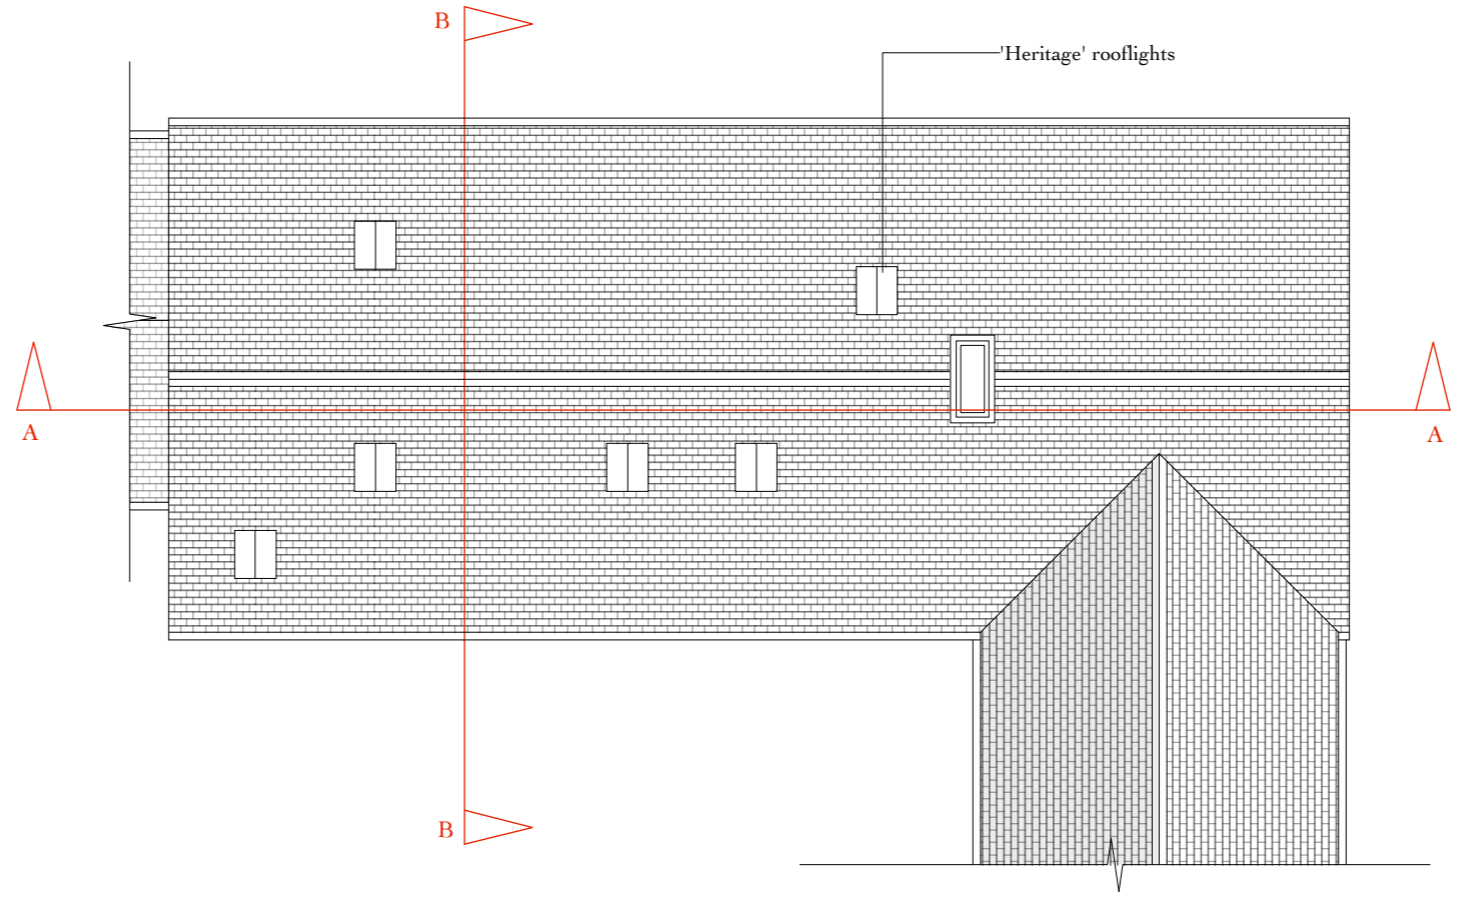

Roof Plan Proposed
1/100

 

No:	Date	Revision

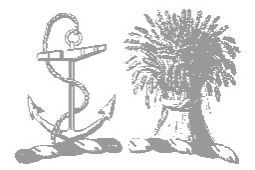

ONDIE LTD
ronald@glenaladale.co.uk

PROJECT: Common Barn
 TITLE: Proposed Plans 02
 DRAWING No: RC-40-07
 SCALE: 1/100
 DATE: 22nd January 2021