





Location Plan
1/1250

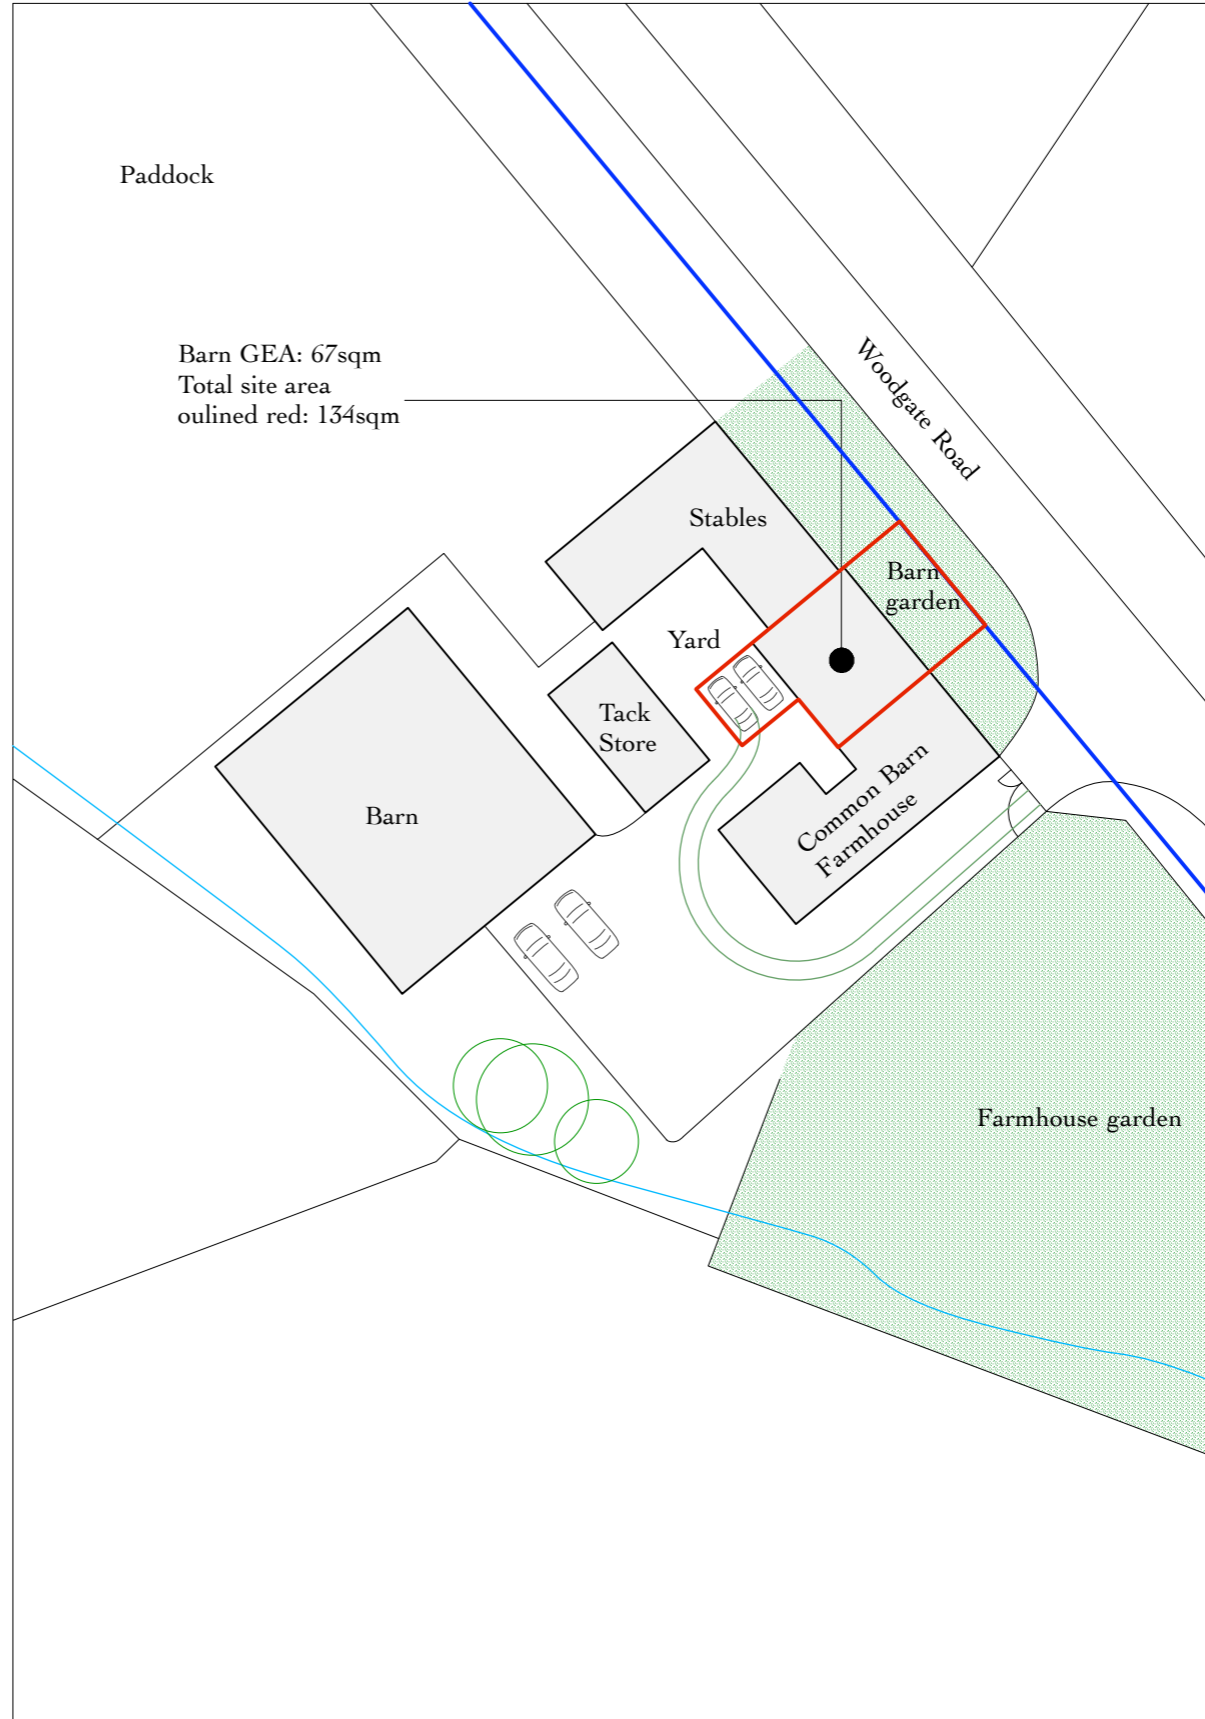


Site Plan
1/500



- NOTE-
- 1/ All dimensions given are in millimetres.
 - 2/ Do not scale drawing, follow only figured dimensions. All dimensions to be verified on site.
 - 3/ This drawing is copyrighted and may not be reproduced, scanned or circulated.
- ©

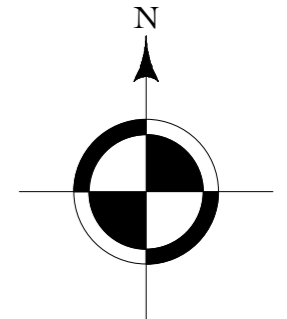

No:	Date	Revision

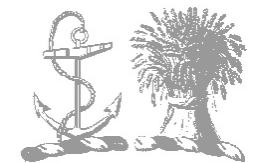

ONDIE LTD
ronald@glenaladale.co.uk

PROJECT: Common Barn
 TITLE: Location & Site Plans
 DRAWING No: RC-40-01
 SCALE: 1/1250 & 1/500
 DATE: 22nd January 2021