




FIRST FLOOR PLAN AS EXISTING

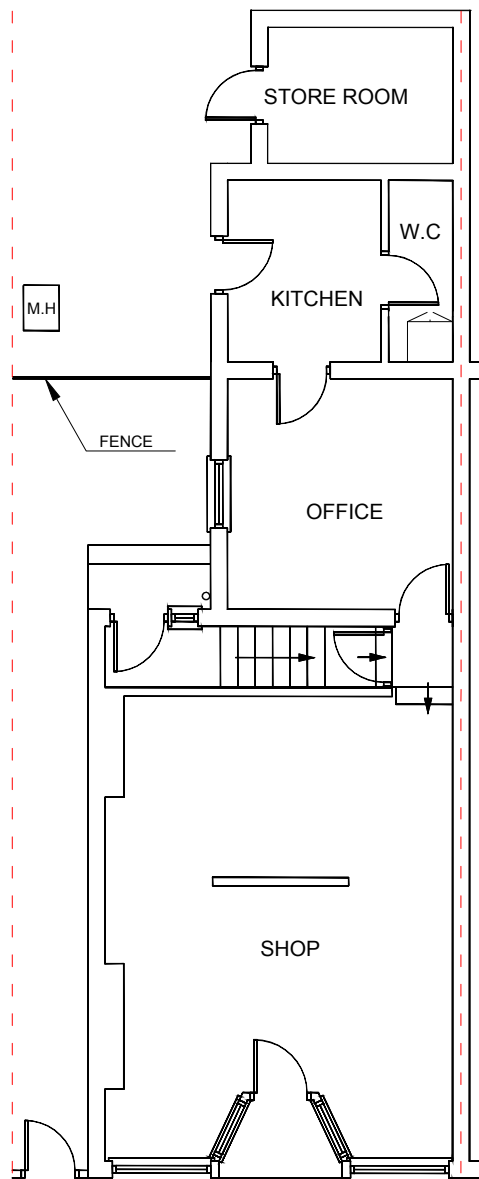

GROUND FLOOR PLAN AS EXISTING

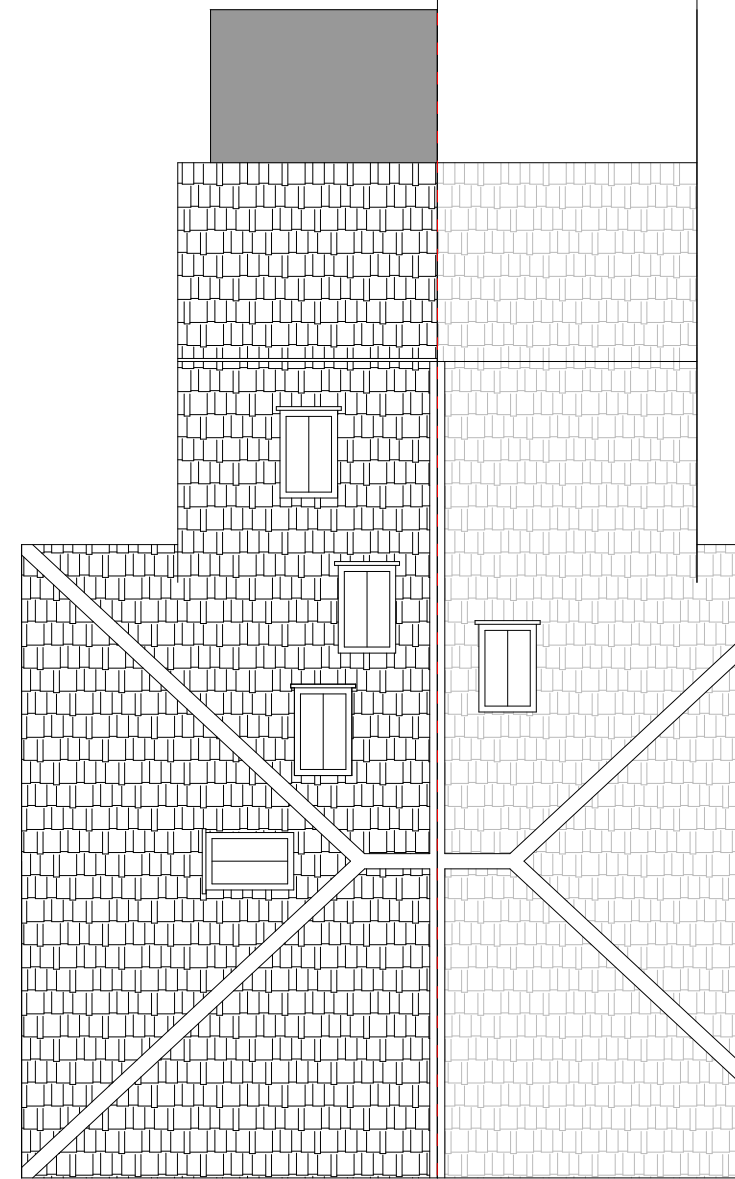

ROOF PLAN AS EXISTING

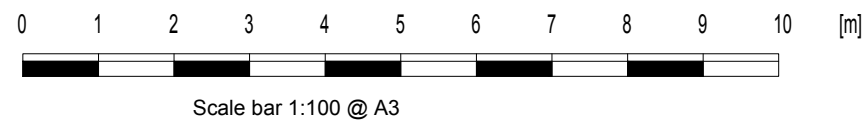

HB PLANNING SERVICES
 EMAIL INFO@HBPLANNINGSERVICES.CO.UK
 CONTACT 02038539648


Project
 54 HIGH STREET, KT17 1RW

Drawing: Existing Floor and Roof Plans


Number: 2021/001/01

Date: FEBRUARY 2021


Scale 1:100 @ A3

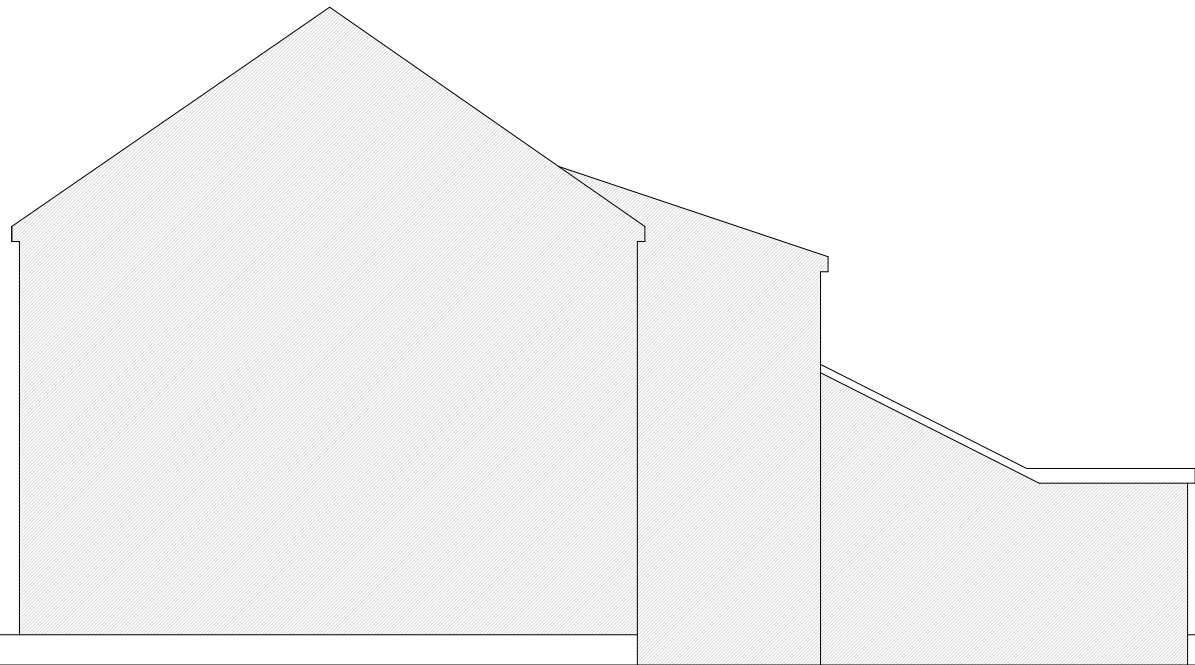


NORTH SIDE ELEVATION AS EXISTING

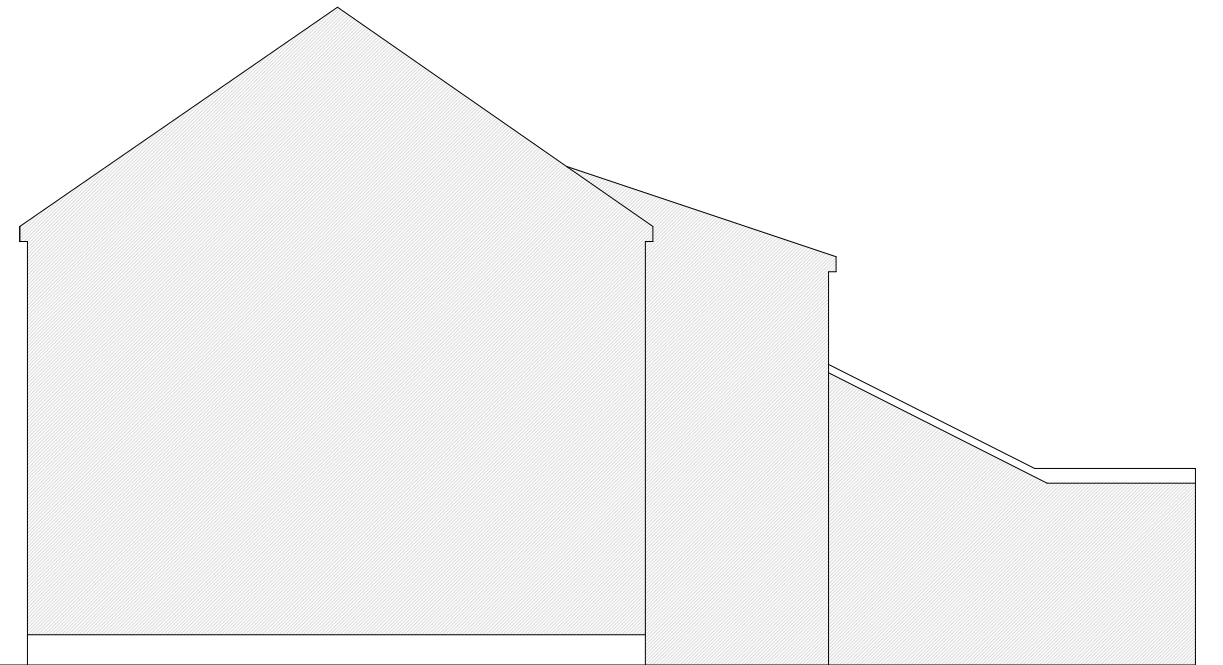


NORTH SIDE ELEVATION AS PROPOSED

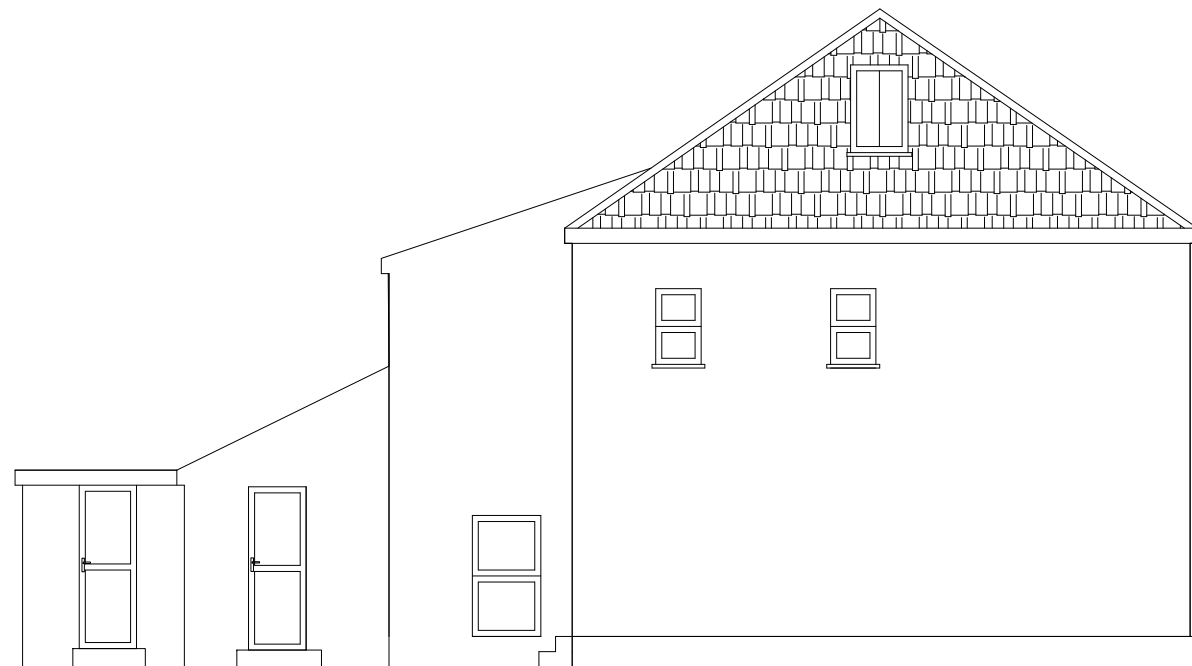

SOUTH SIDE ELEVATION AS EXISTING

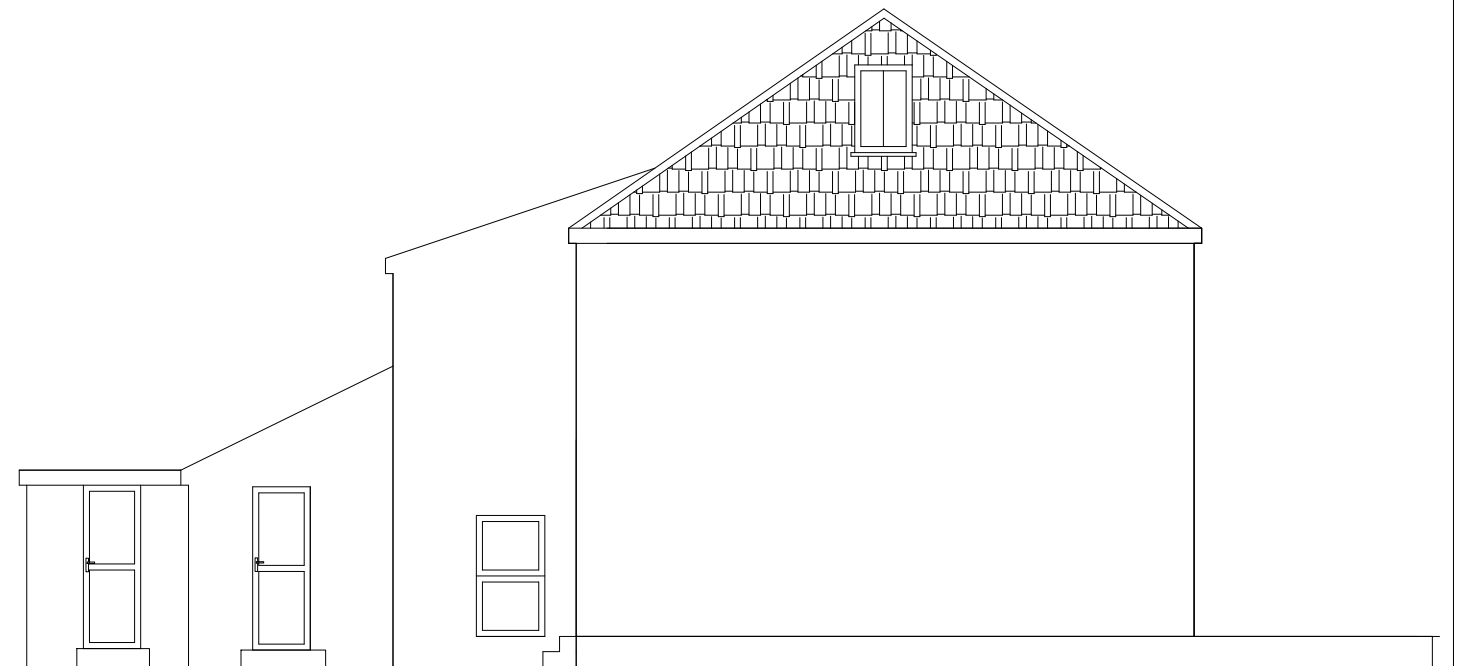

SOUTH SIDE ELEVATION AS PROPOSED

 

Scale bar 1:100 @ A3

HB PLANNING SERVICES
 EMAIL INFO@HBPLANNINGSERVICES.CO.UK
 CONTACT 02038539648

Project
 54 HIGH STREET, KT17 1RW

Drawing: Existing Elevations

Number: 2021/001/02

Date: FEBRUARY 2021

Scale 1:100 @ A3