





EXISTING SIDE ELEVATION




EXISTING REAR ELEVATION

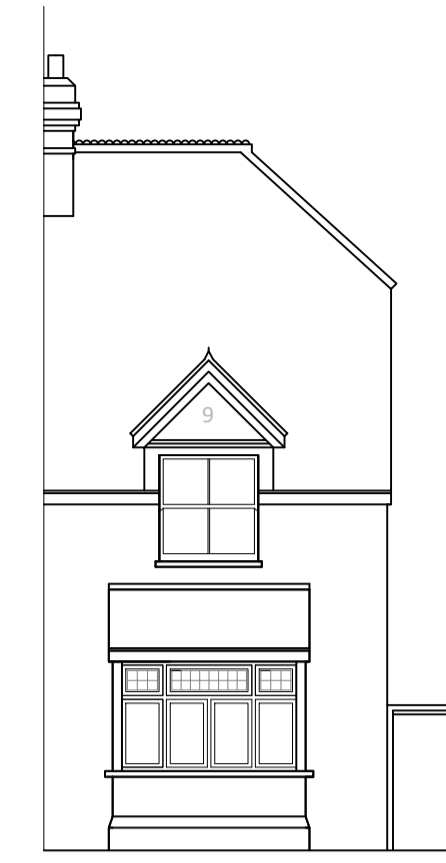


EXISTING FRONT ELEVATION

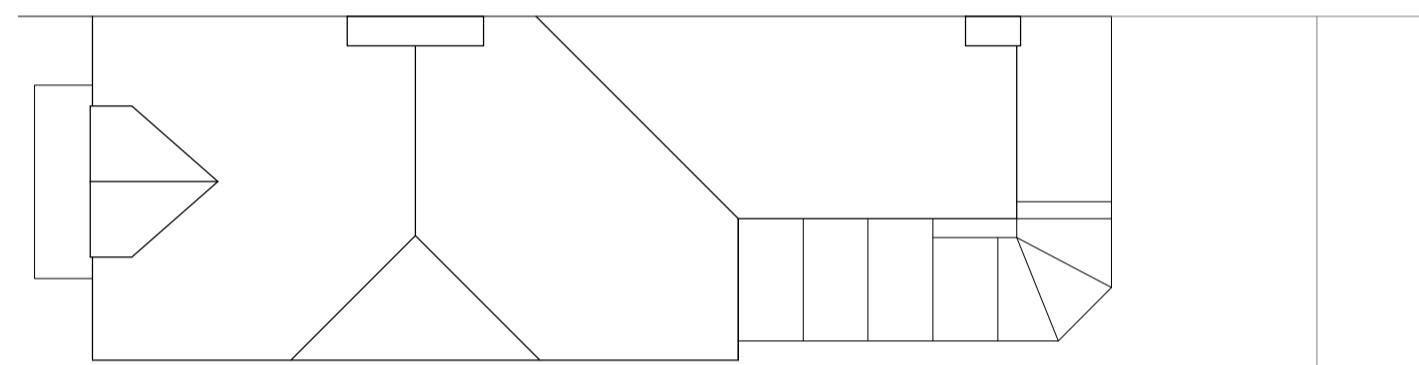



EXISTING ROOF PLAN

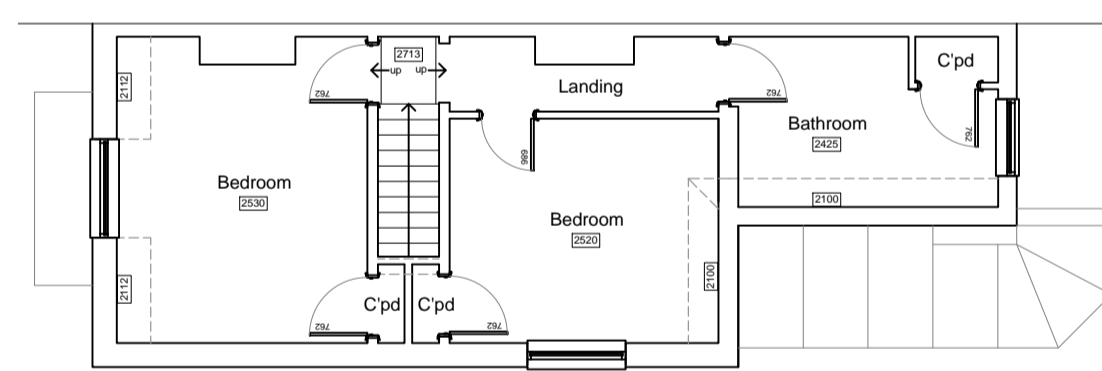

EXISTING FIRST FLOOR PLAN

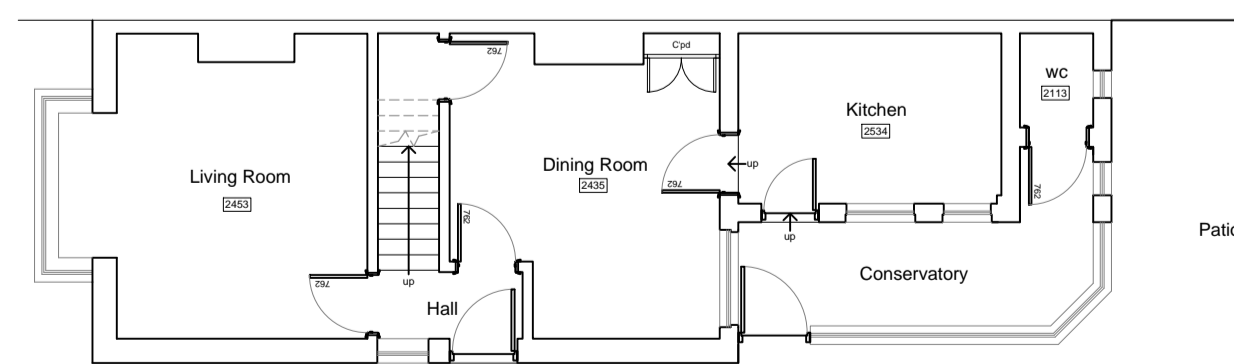

EXISTING GROUND FLOOR PLAN

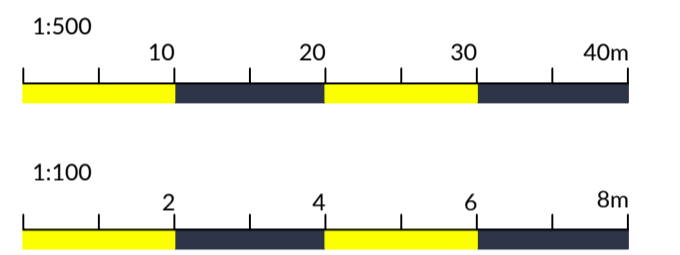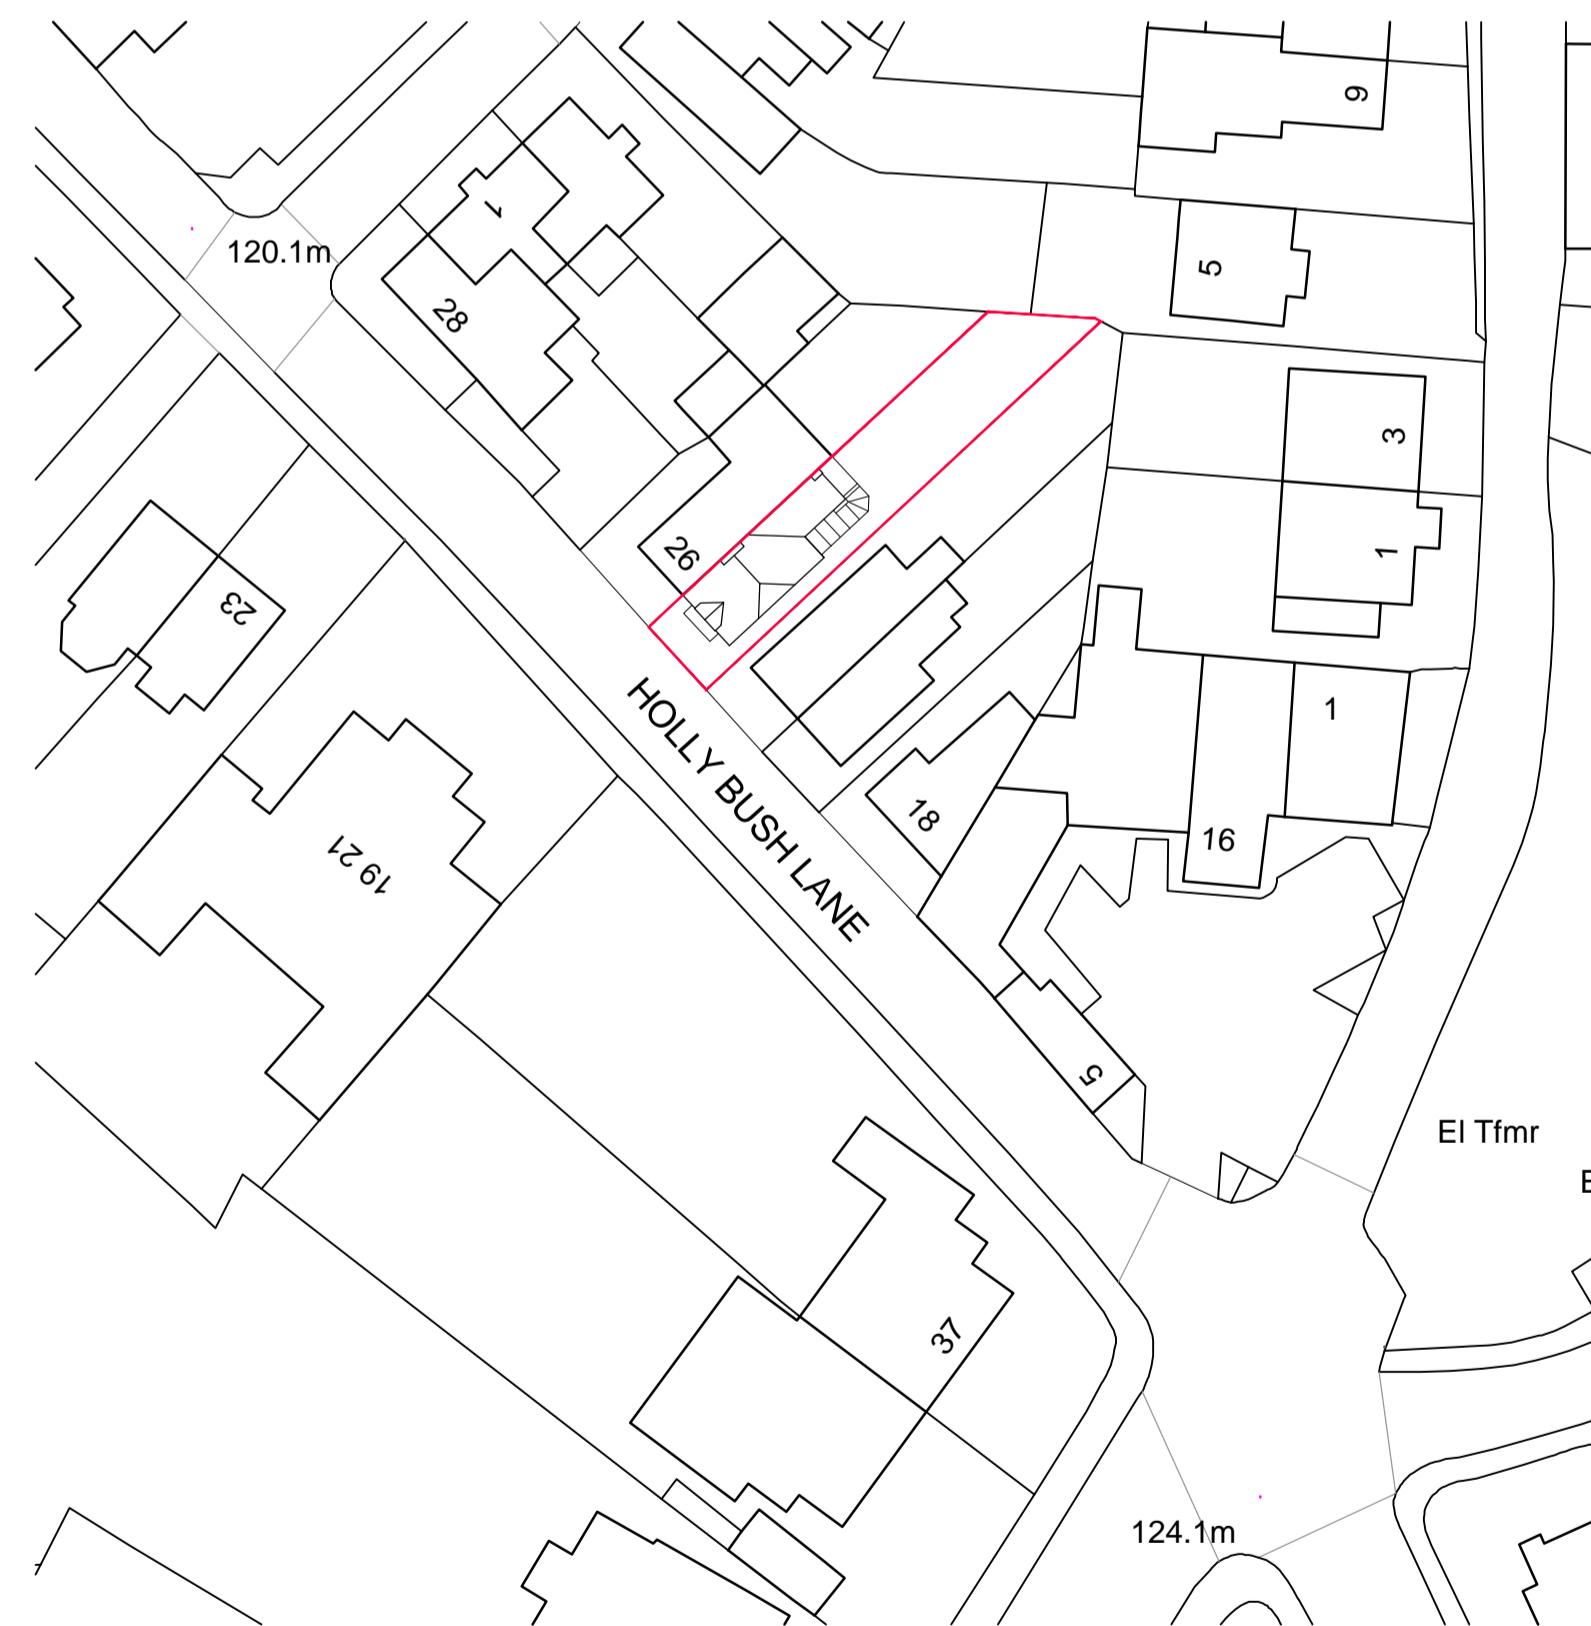

PLANNING

Do not scale from this drawing. ALL RELEVANT DIMENSIONS AND LEVELS TO BE ASCERTAINED OR CHECKED AND VERIFIED ON SITE BEFORE SPECIFIC AREAS OF WORK ARE COMMENCED.

All errors or discrepancies must be reported to the designer or contract administrator immediately on discovery.

This drawing remains the sole copyright of KENT DESIGN PARTNERSHIP until such time as an assignable licence is granted.

All materials, workmanship and components must comply with the relevant British Standards, Codes of Practice and any manufacturer instructions.

Contractors should make themselves aware of accredited details and use as appropriate to ensure continuity of insulation and air barrier. Any divergence from accredited details should be noted and continuity of insulation and air barrier maintained. Note:- (not all positions marked similar positions should use Accredited Detail. Check with Contract Administrator, Designer or Architect if in doubt!)

All work to be to the entire satisfaction of the NHBC or Local Authority not withstanding anything shown or indicated on these drawings. All workmanship and materials to be the best of their respective kind and at least equivalent of the appropriate British Standard Code of Practice. Damp proof courses and membranes to be built into new works in strict accordance with accepted building practice. All parties must check the drawings to ensure that the adequacy and suitability of weatherproofing details are satisfactory for the site conditions.

CDM REGULATIONS 2015
SEE KDP DRAWING - ** - ** - CDM

HOLLY BUSH LANE
SEVENOAKS TN13 3TH

MS K PARTRIDGE

EXISTING PLANS, ELEVATIONS
AND BLOCK PLAN

Drawn By	Checked By	Date	Scale	Size	Revision
JW	--	12.03.21	1:100/500	A1	

Drawing Number

21.08.PL01

