

Finishes legend and key

- ① existing face brick
- ② face brickwork to match existing
- ③ clay roof tiles (existing)
- ④ clay roof tiles (colour to match extg)
- ⑤ white alum framed bifold doors
- ⑥ roughcast render paint finish (extg)
- ⑦ through colour render
- ⑧ extg clay tile hanging




South West Elevation as Proposed
scale 1:50 @ A1



South West sectional Elevation C-C as Proposed
scale 1:50 @ A1



South East Sectional Elevation A-A as Proposed
scale 1:50 @ A1

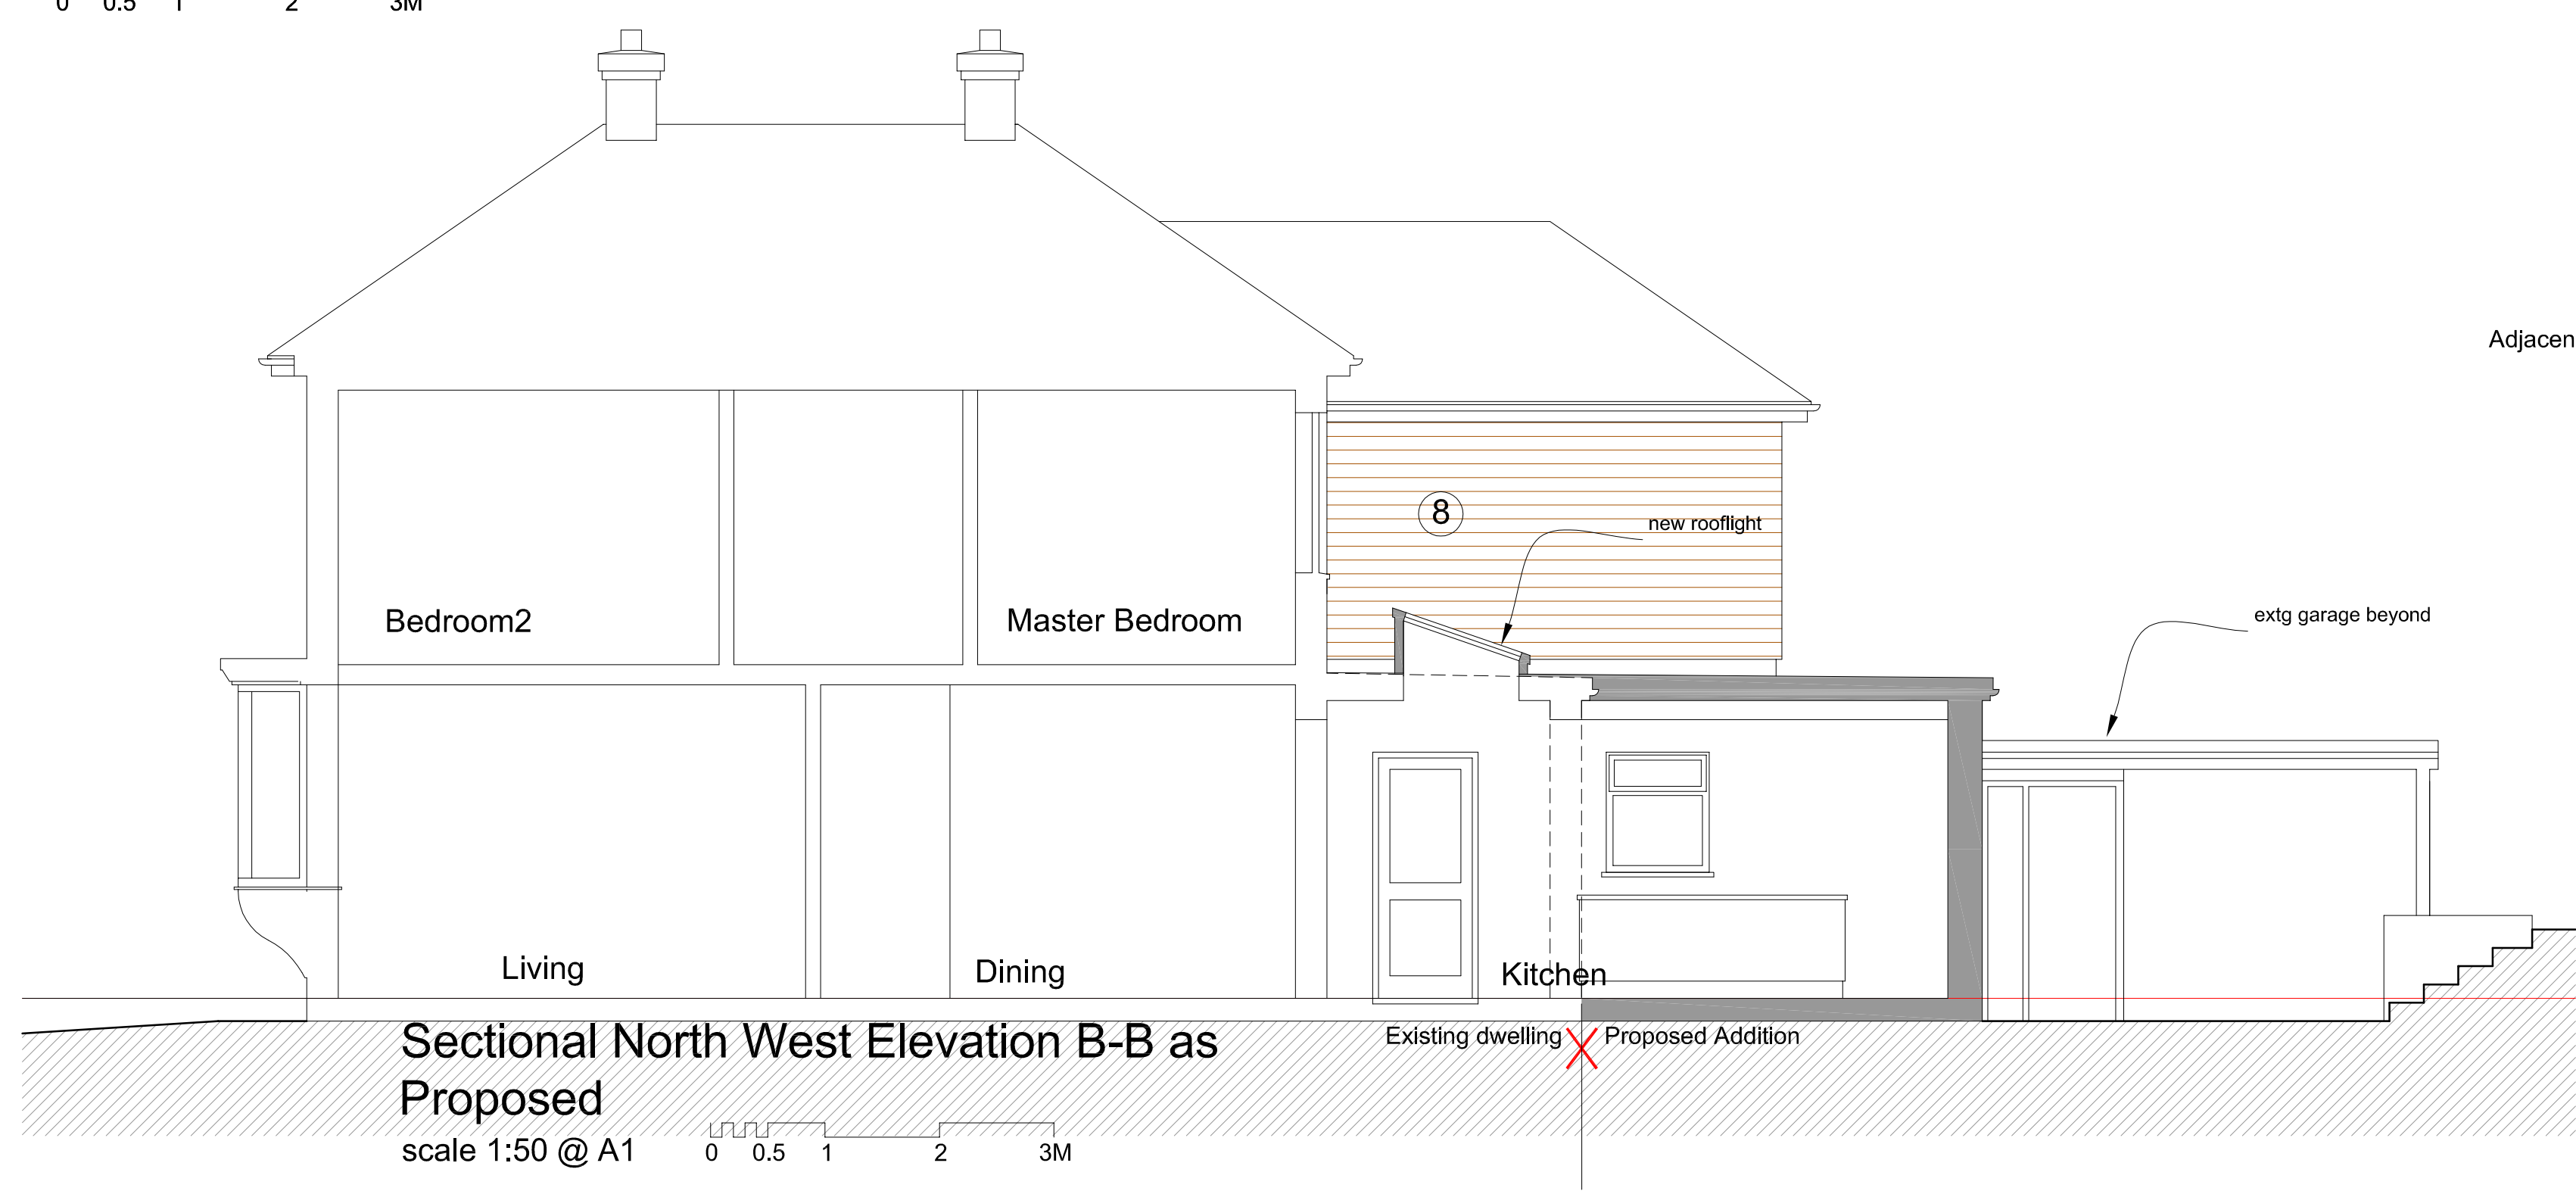

Sectional North West Elevation B-B as Proposed
scale 1:50 @ A1



North East Elevation as Proposed
scale 1:50 @ A1

rev: A date: 21.05.2021 notes: Planning
 project: 16 Little Buckland Avenue Maidstone PROPOSED ADDITIONS AND ALTERATIONS
 client: Mr & Mrs Mullen
 drawing: Proposed Elevations
 scale: As shown@A1 date: May 2021
 drawn: dpt
 pt design studio
 tel 01622 676493
 email: ptrigg1@btinternet.com

project and drawing number: 2056-SK 02 revision: A