

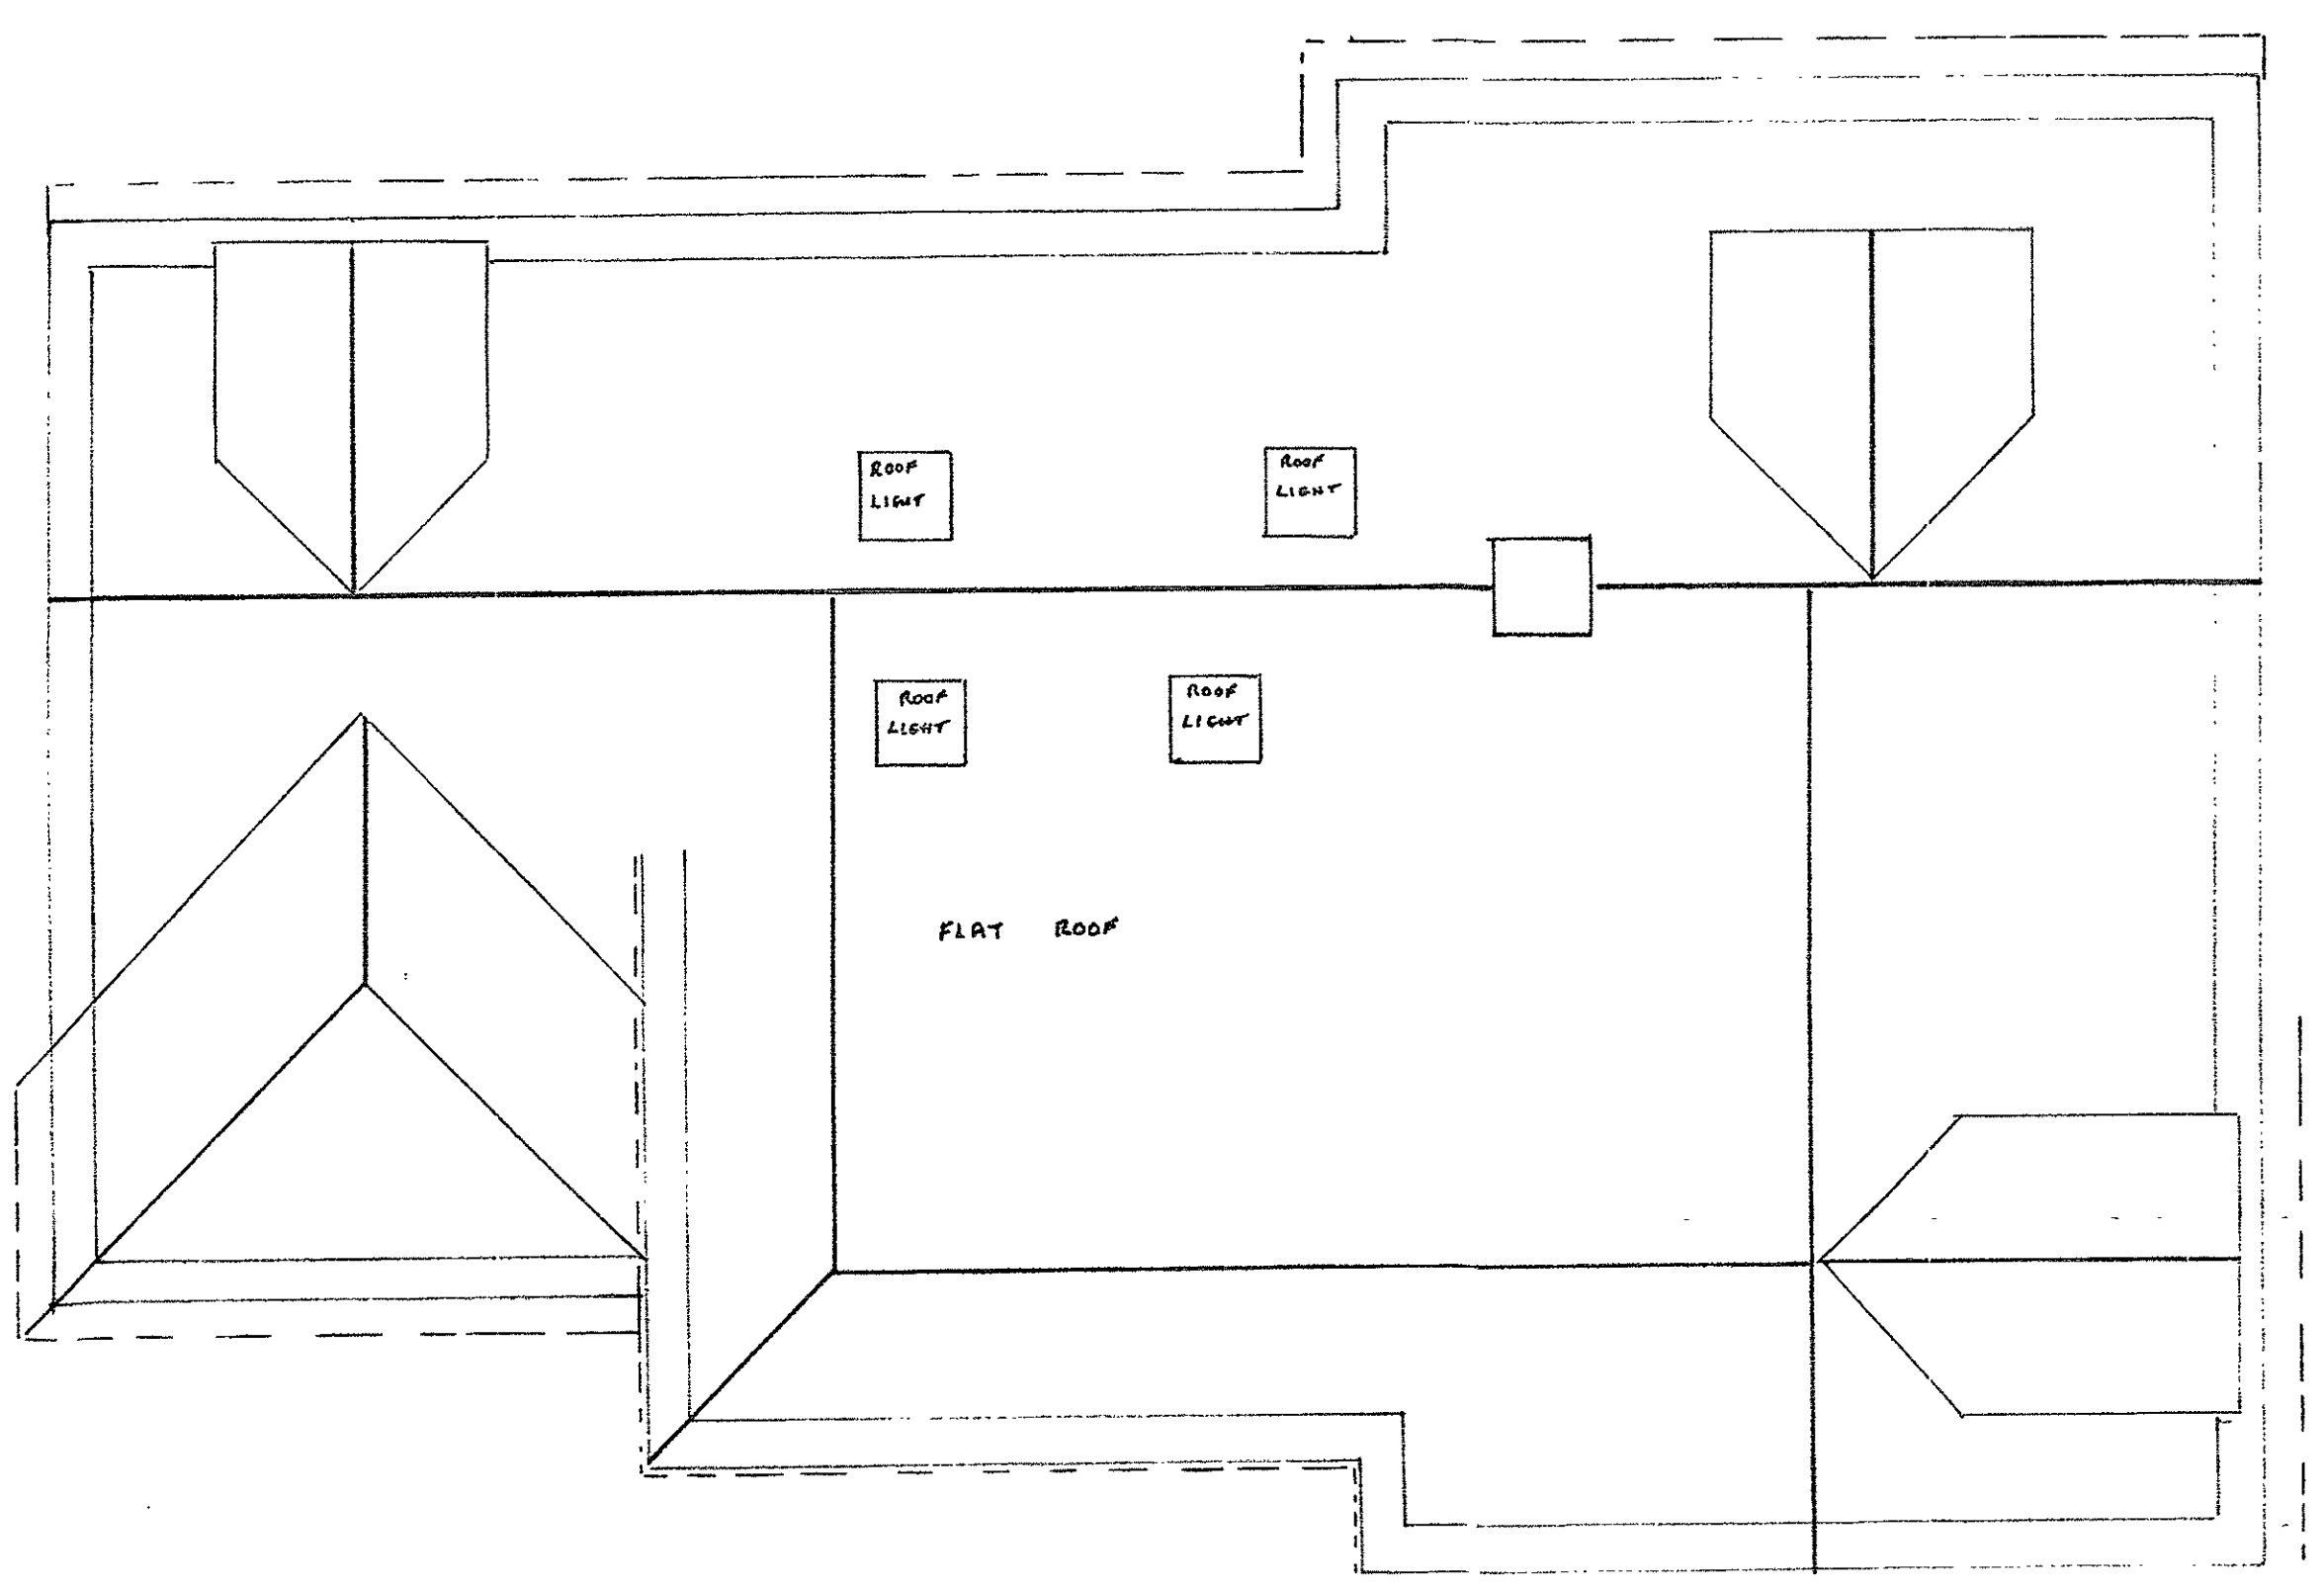


NOTES:
All dimensions must be checked on site and not scaled from this drawing

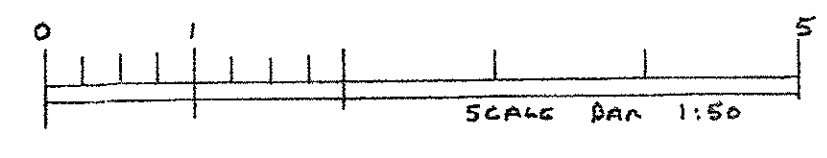

PROPOSED

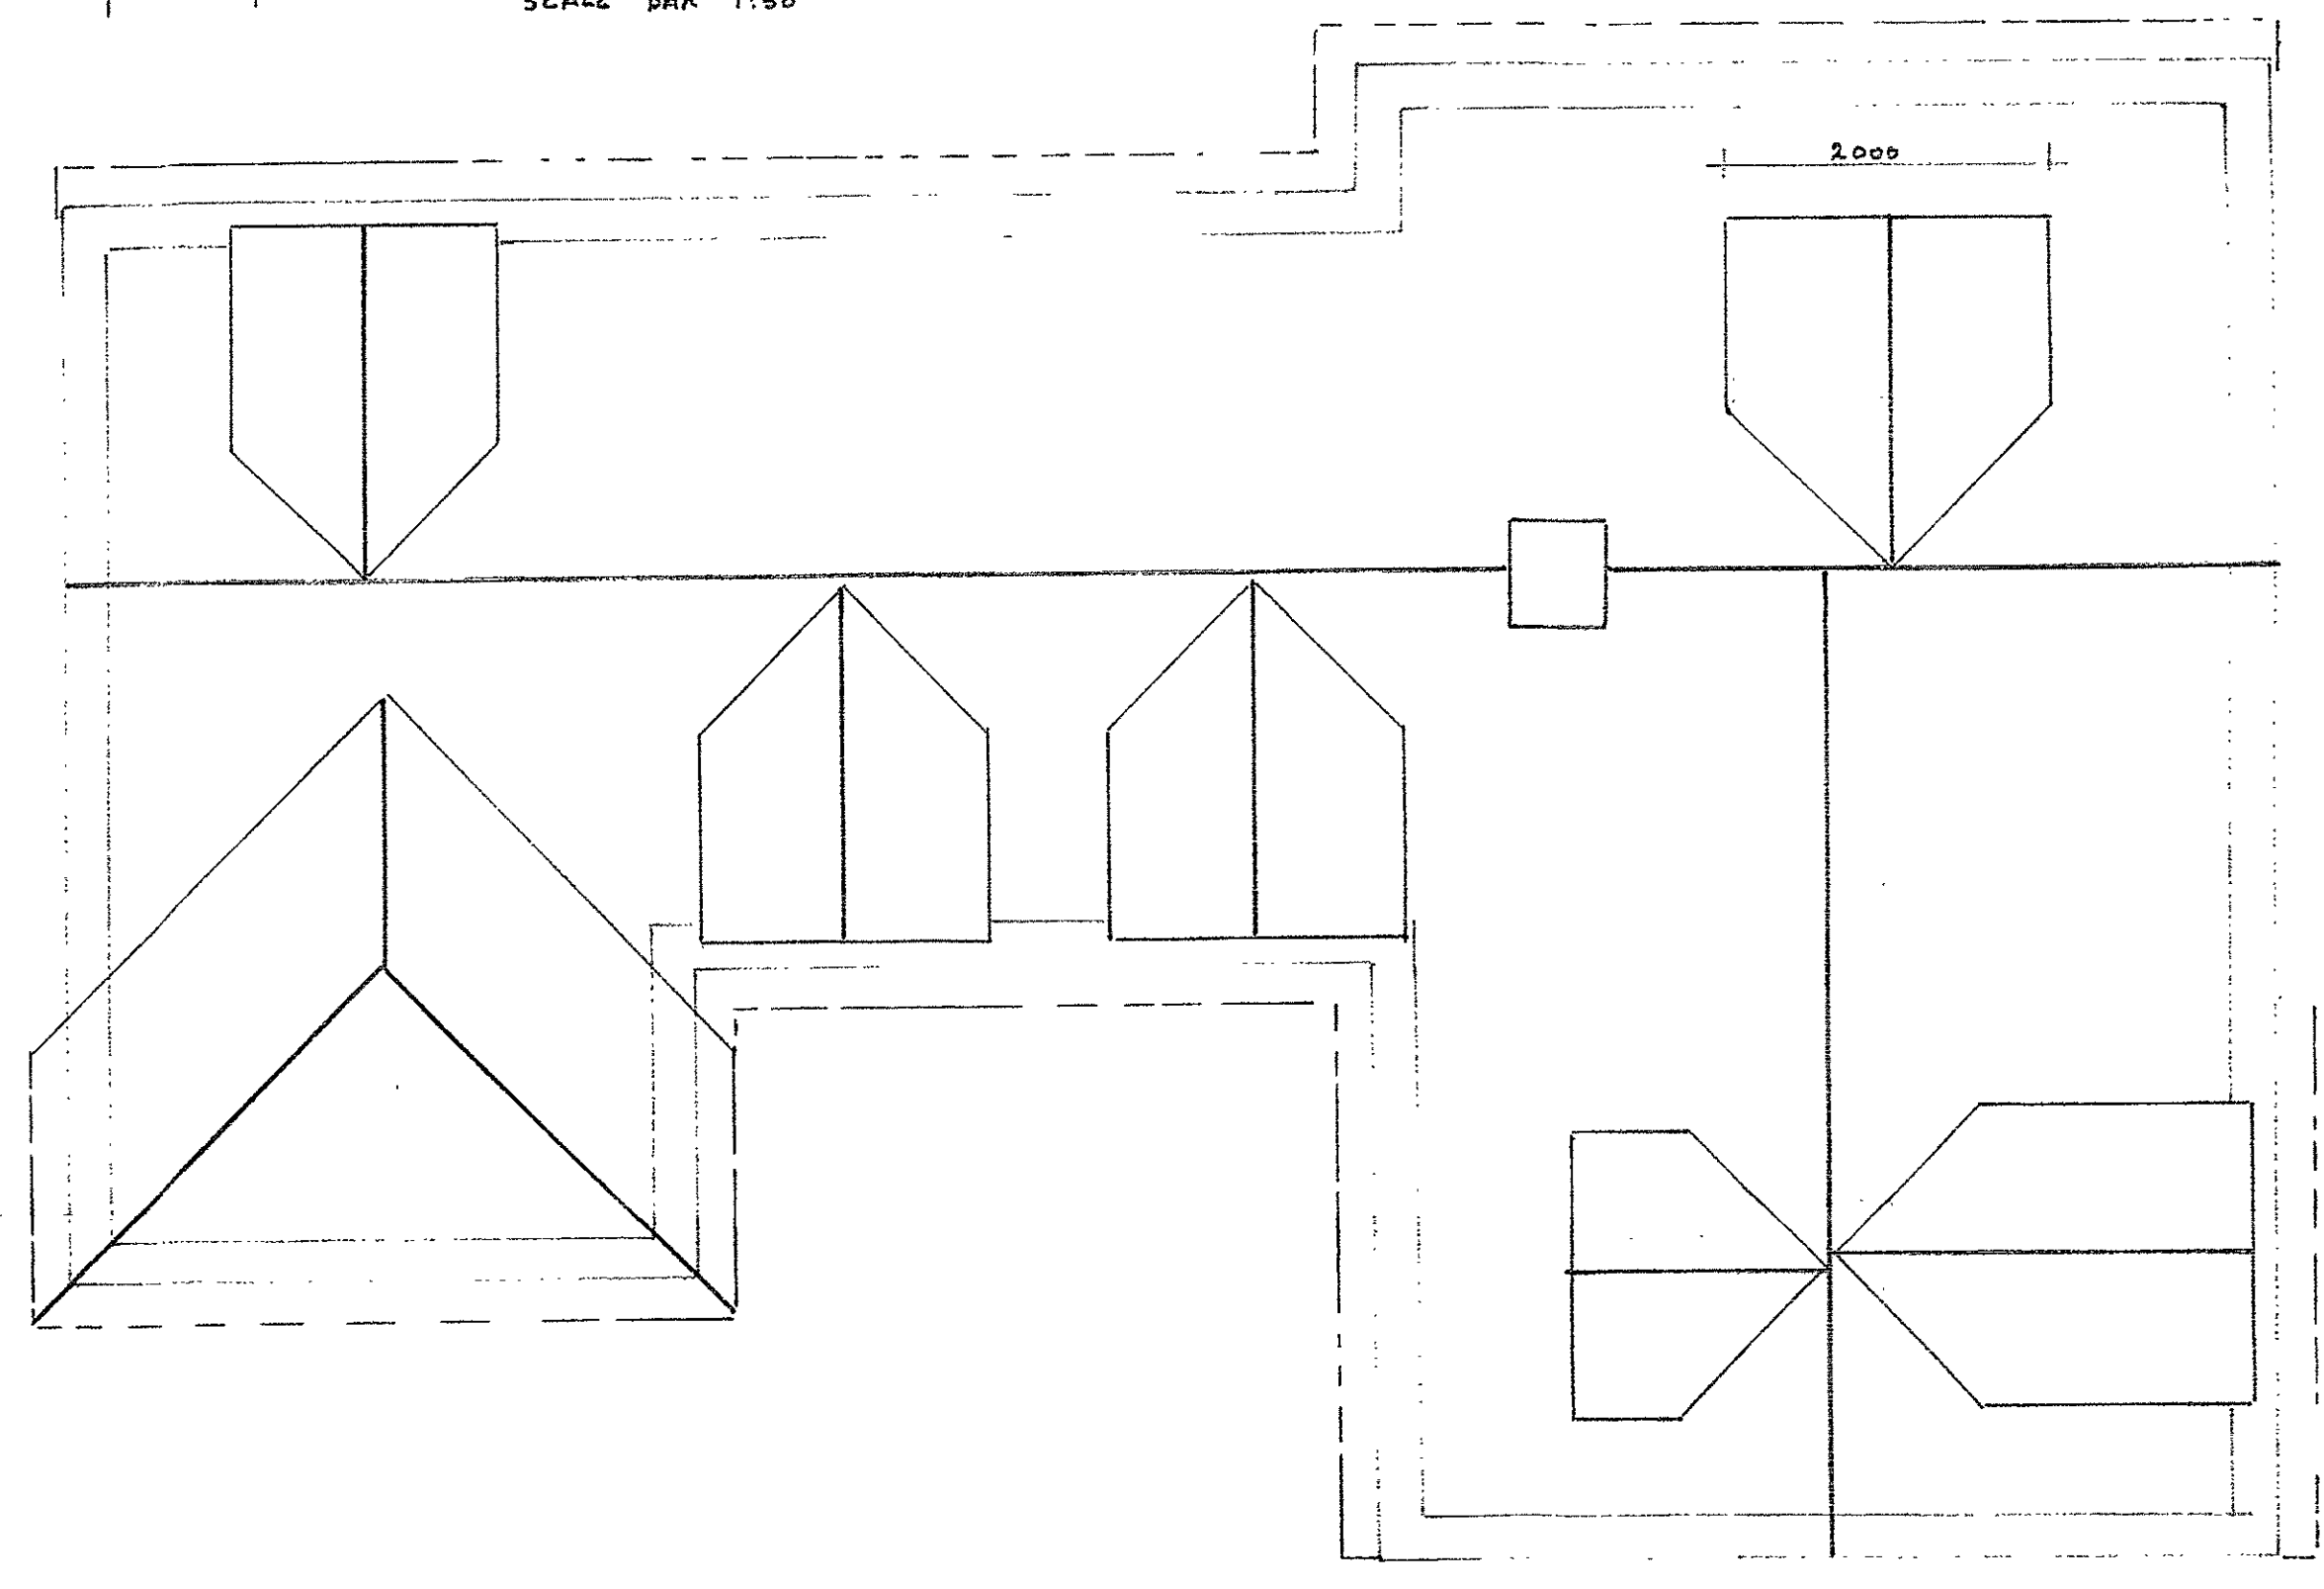

EXISTING

PLANNING USE ONLY

Date	Revisions
A	

Client
M. E. LANYON

Job Title
TWO STOREY REAR EXTENSION
12 RIVERSIDE EYNESFORD KENT
DAE OAE

Drawing Title
ROOF PLAN

Scale
1:50

Date
APRIL 2021

Drawn By
A.E.

Drawing No.
LANYON / FIVE