


Existing Front Elevation
1:100

Side Elevation A
1:100

Existing Rear Elevation
1:100


Side Elevation B
1:100

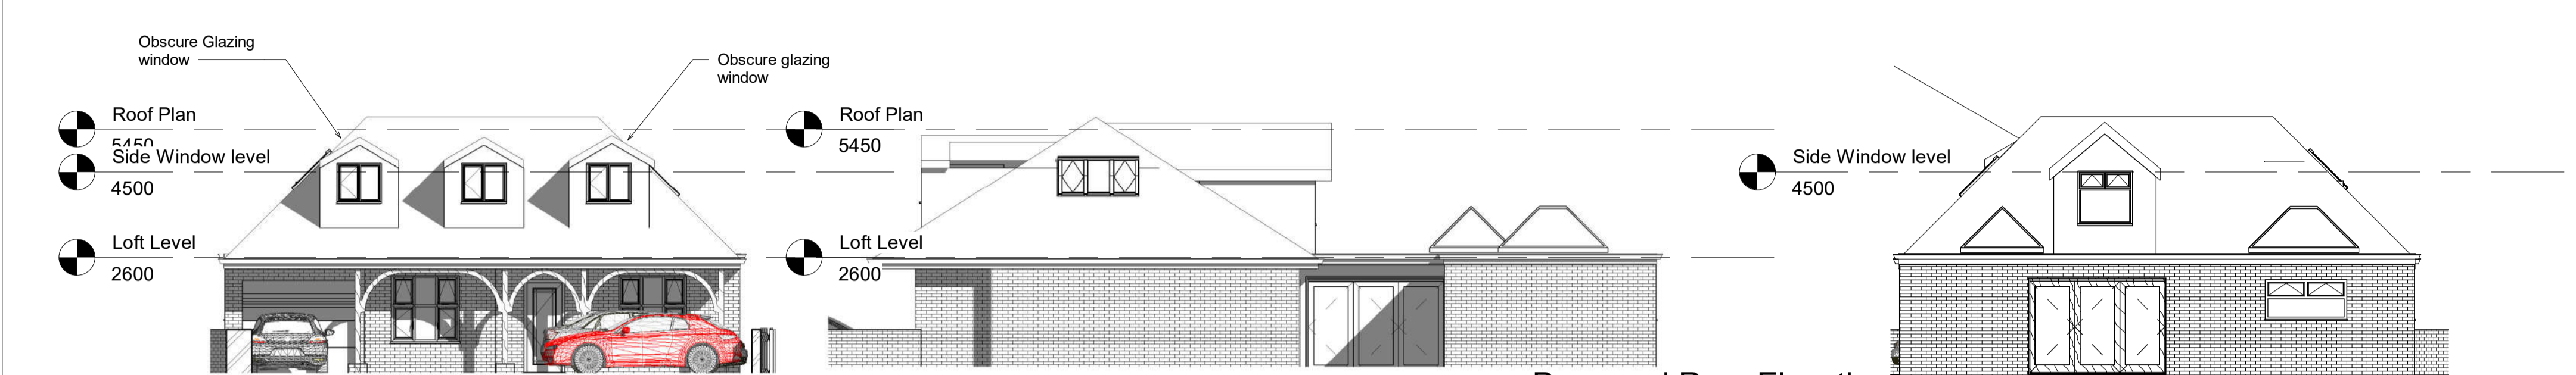


Proposed Front Elevation
1:100

Proposed Side Elevation A
1:100


Proposed Rear Elevation
1:100

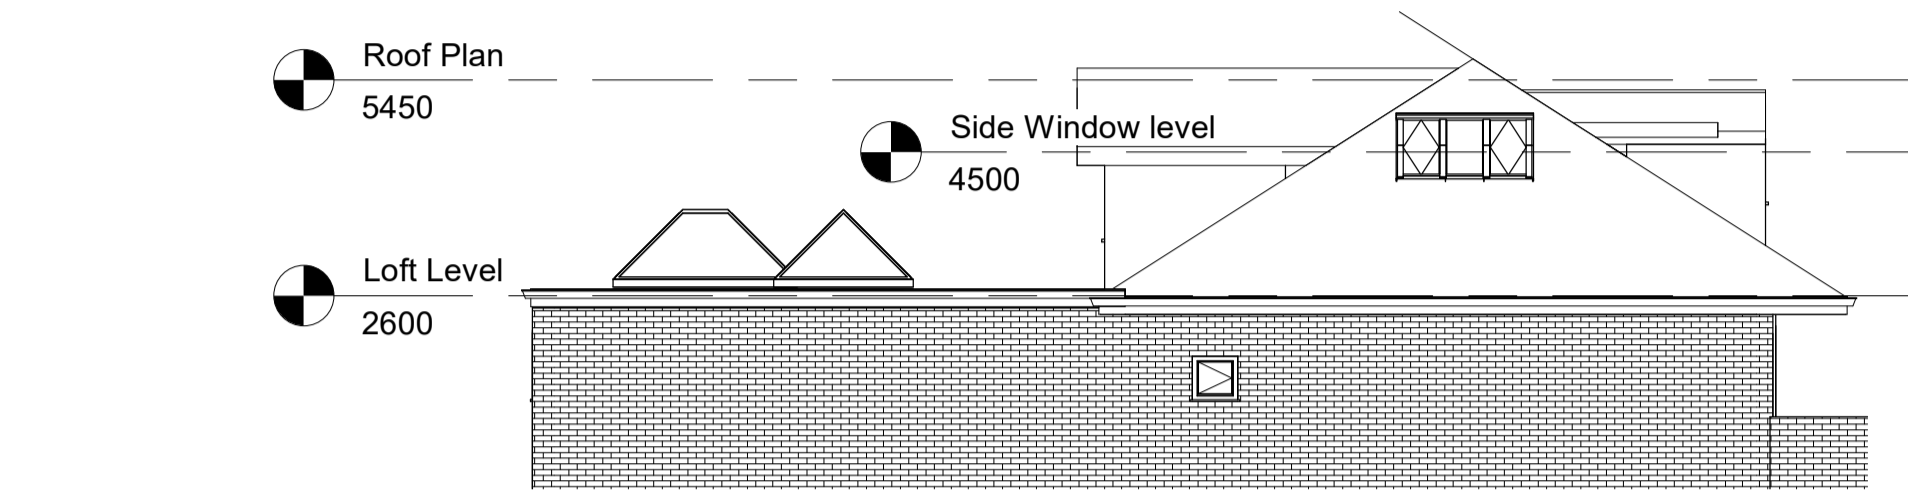


Proposed Side Elevation B
1:100

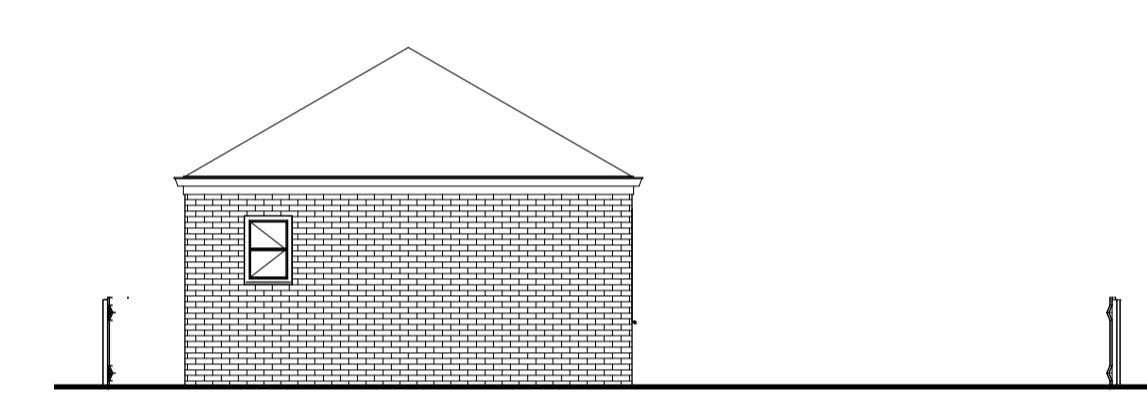


Front Elevation Annex
1:100

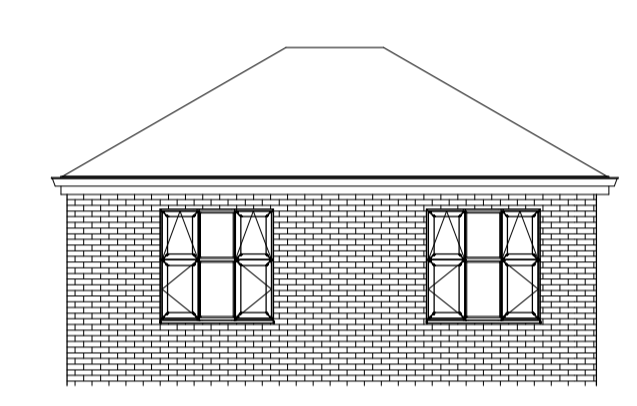


Side Elevation A Annex
1:100

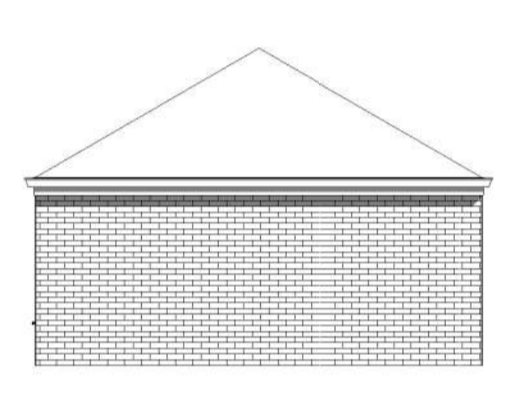


Proposed Rear Elevation -Annex
1:100

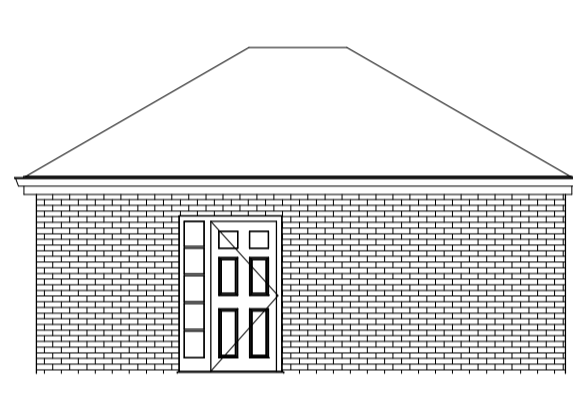


Side Elevation B Annex
1:100

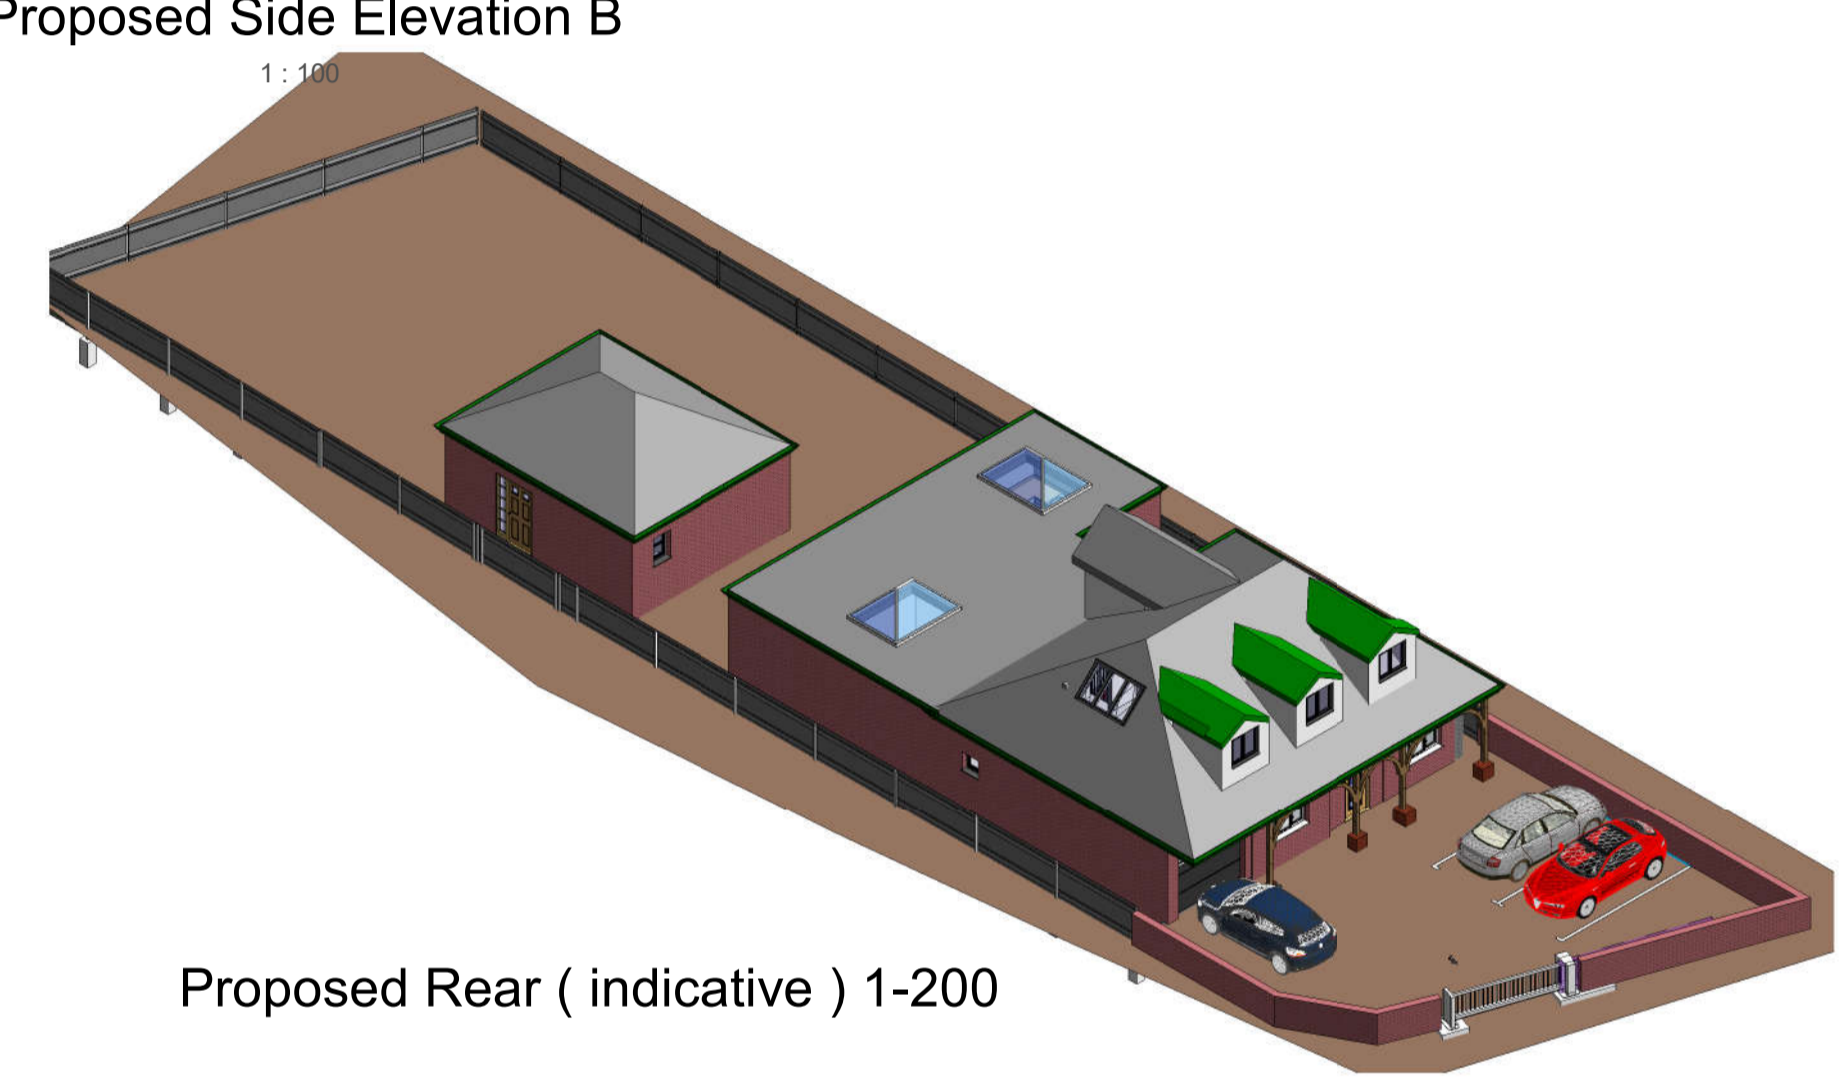


Proposed Rear (indicative) 1-200

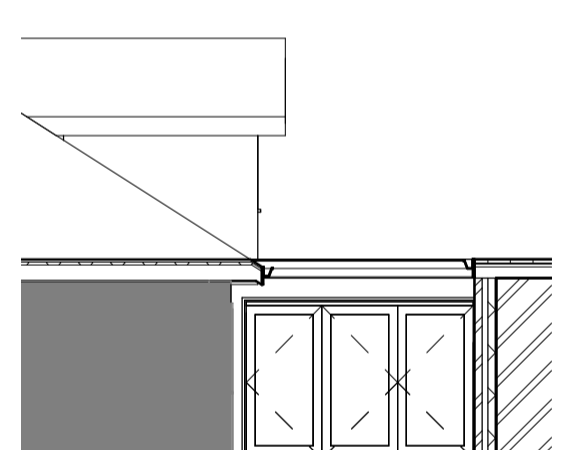


Court Yard View into Kitchen
1:100

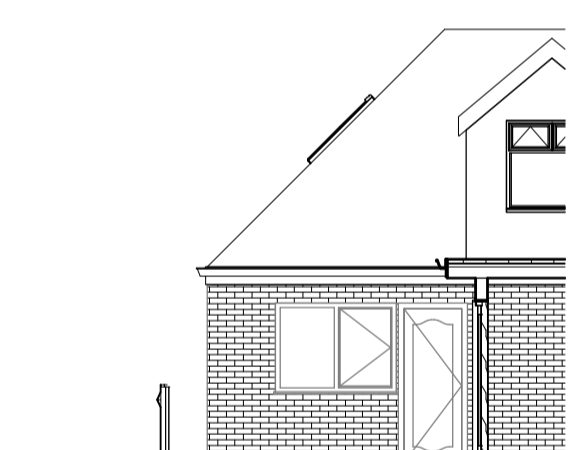

Court Yard looking Bedroom
1:100

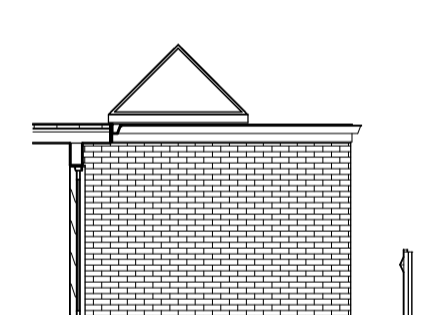


Court Yard looking from bedroom
1:100

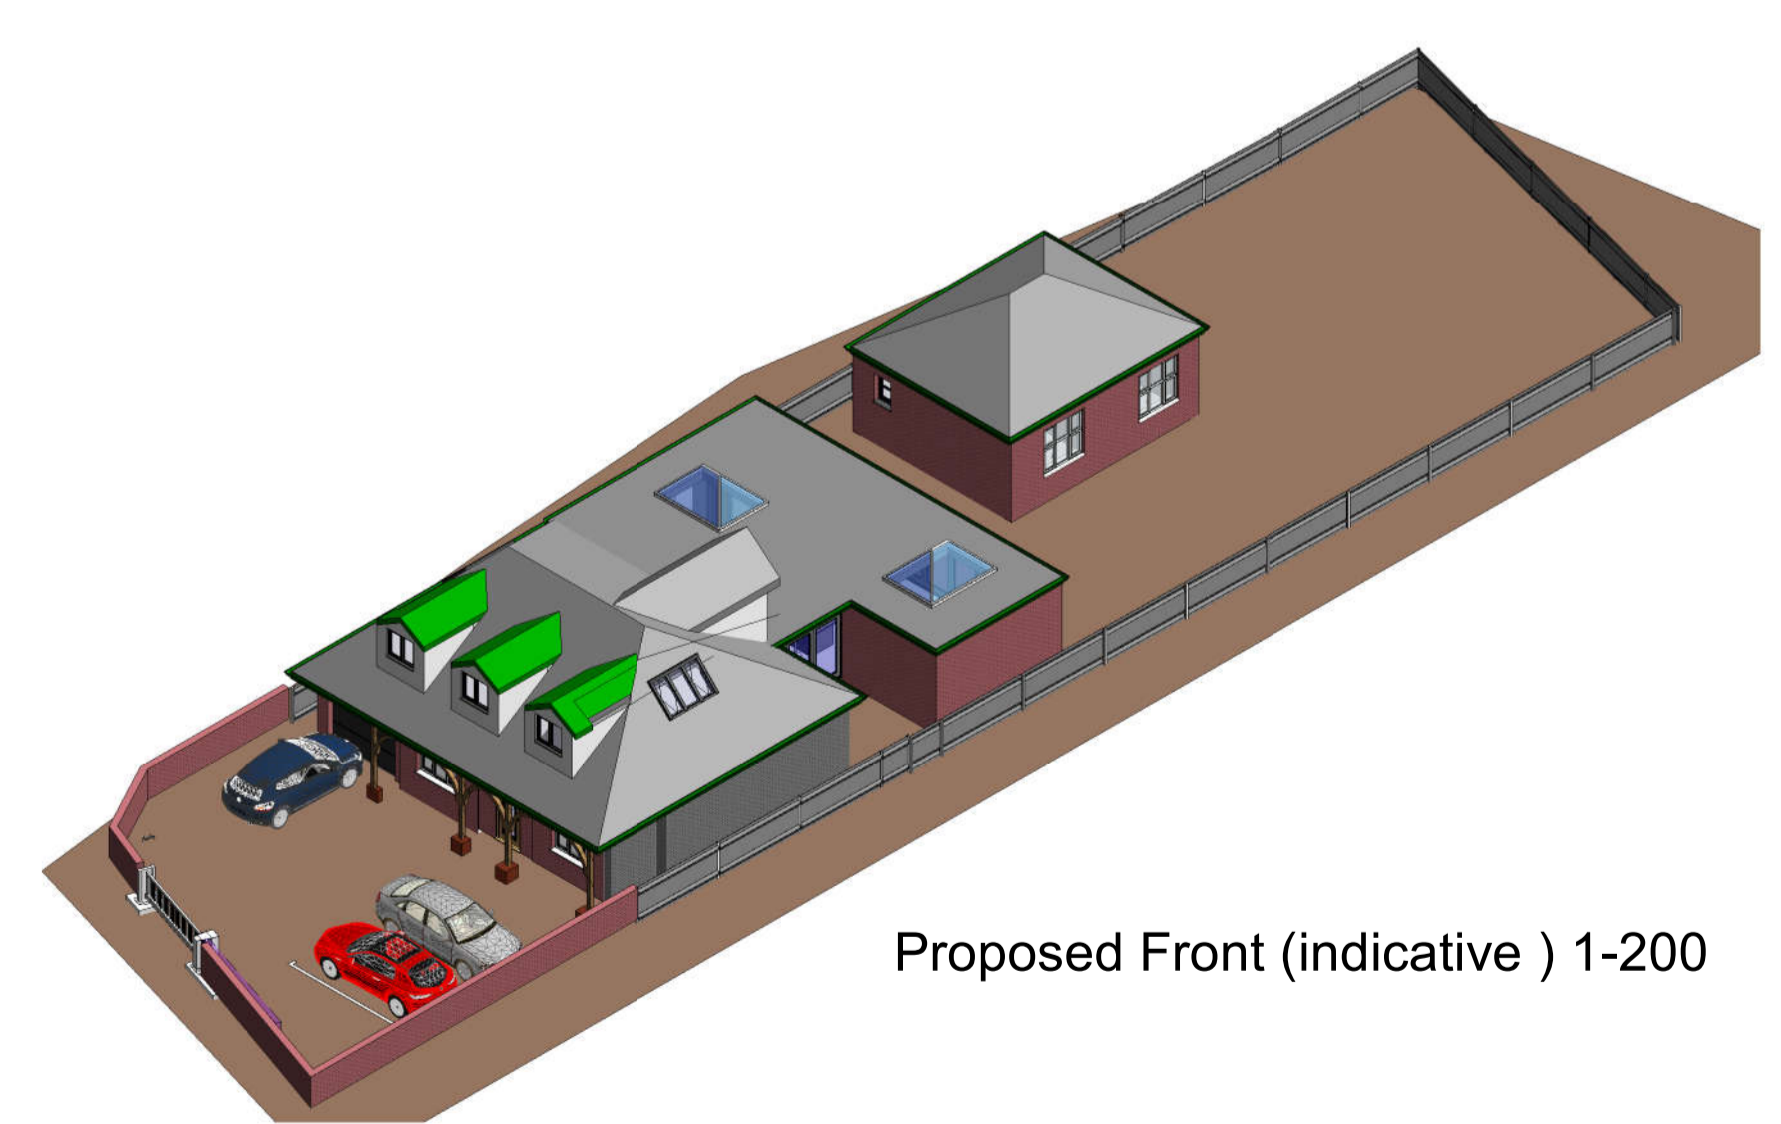

Proposed Front (indicative) 1-200



Elevation on Proposed Gate
1:100

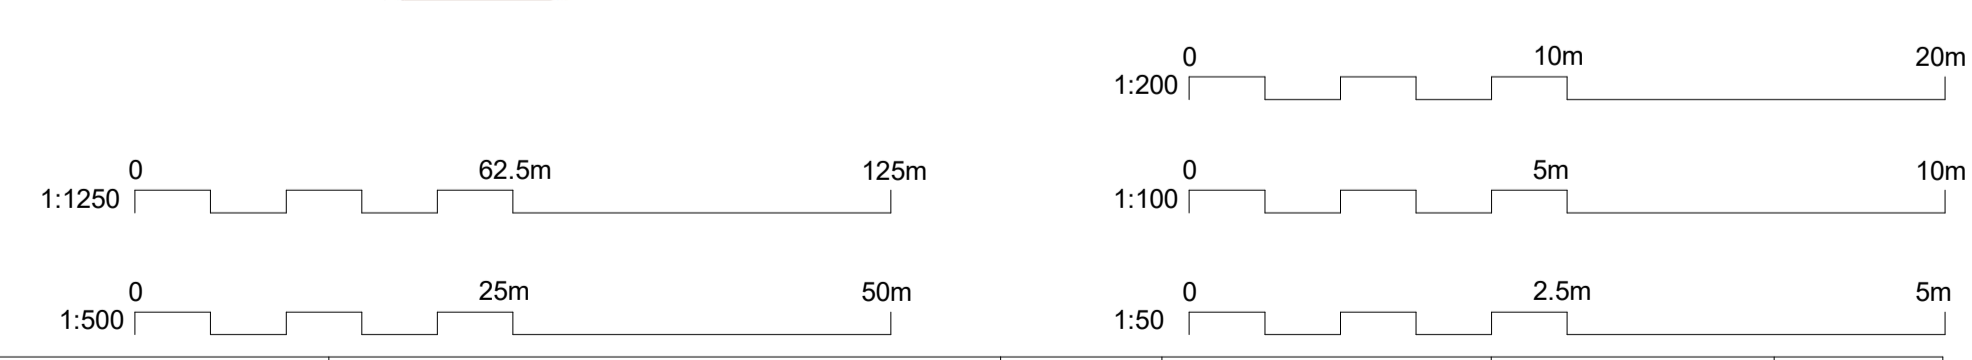

Ms J Carke	39 Hollywood Lane B47 5PT	DRA	checked	Date	SCALE
Refurb		Drawing Title		Elevations	
Carter Design		DRAWING No.		REVISION	
		A111		E	

04/06/2021 19:05:26