


NORTH ELEVATION

EAST ELEVATION




SOUTH ELEVATION

ELEVATION FROM A (WEST)

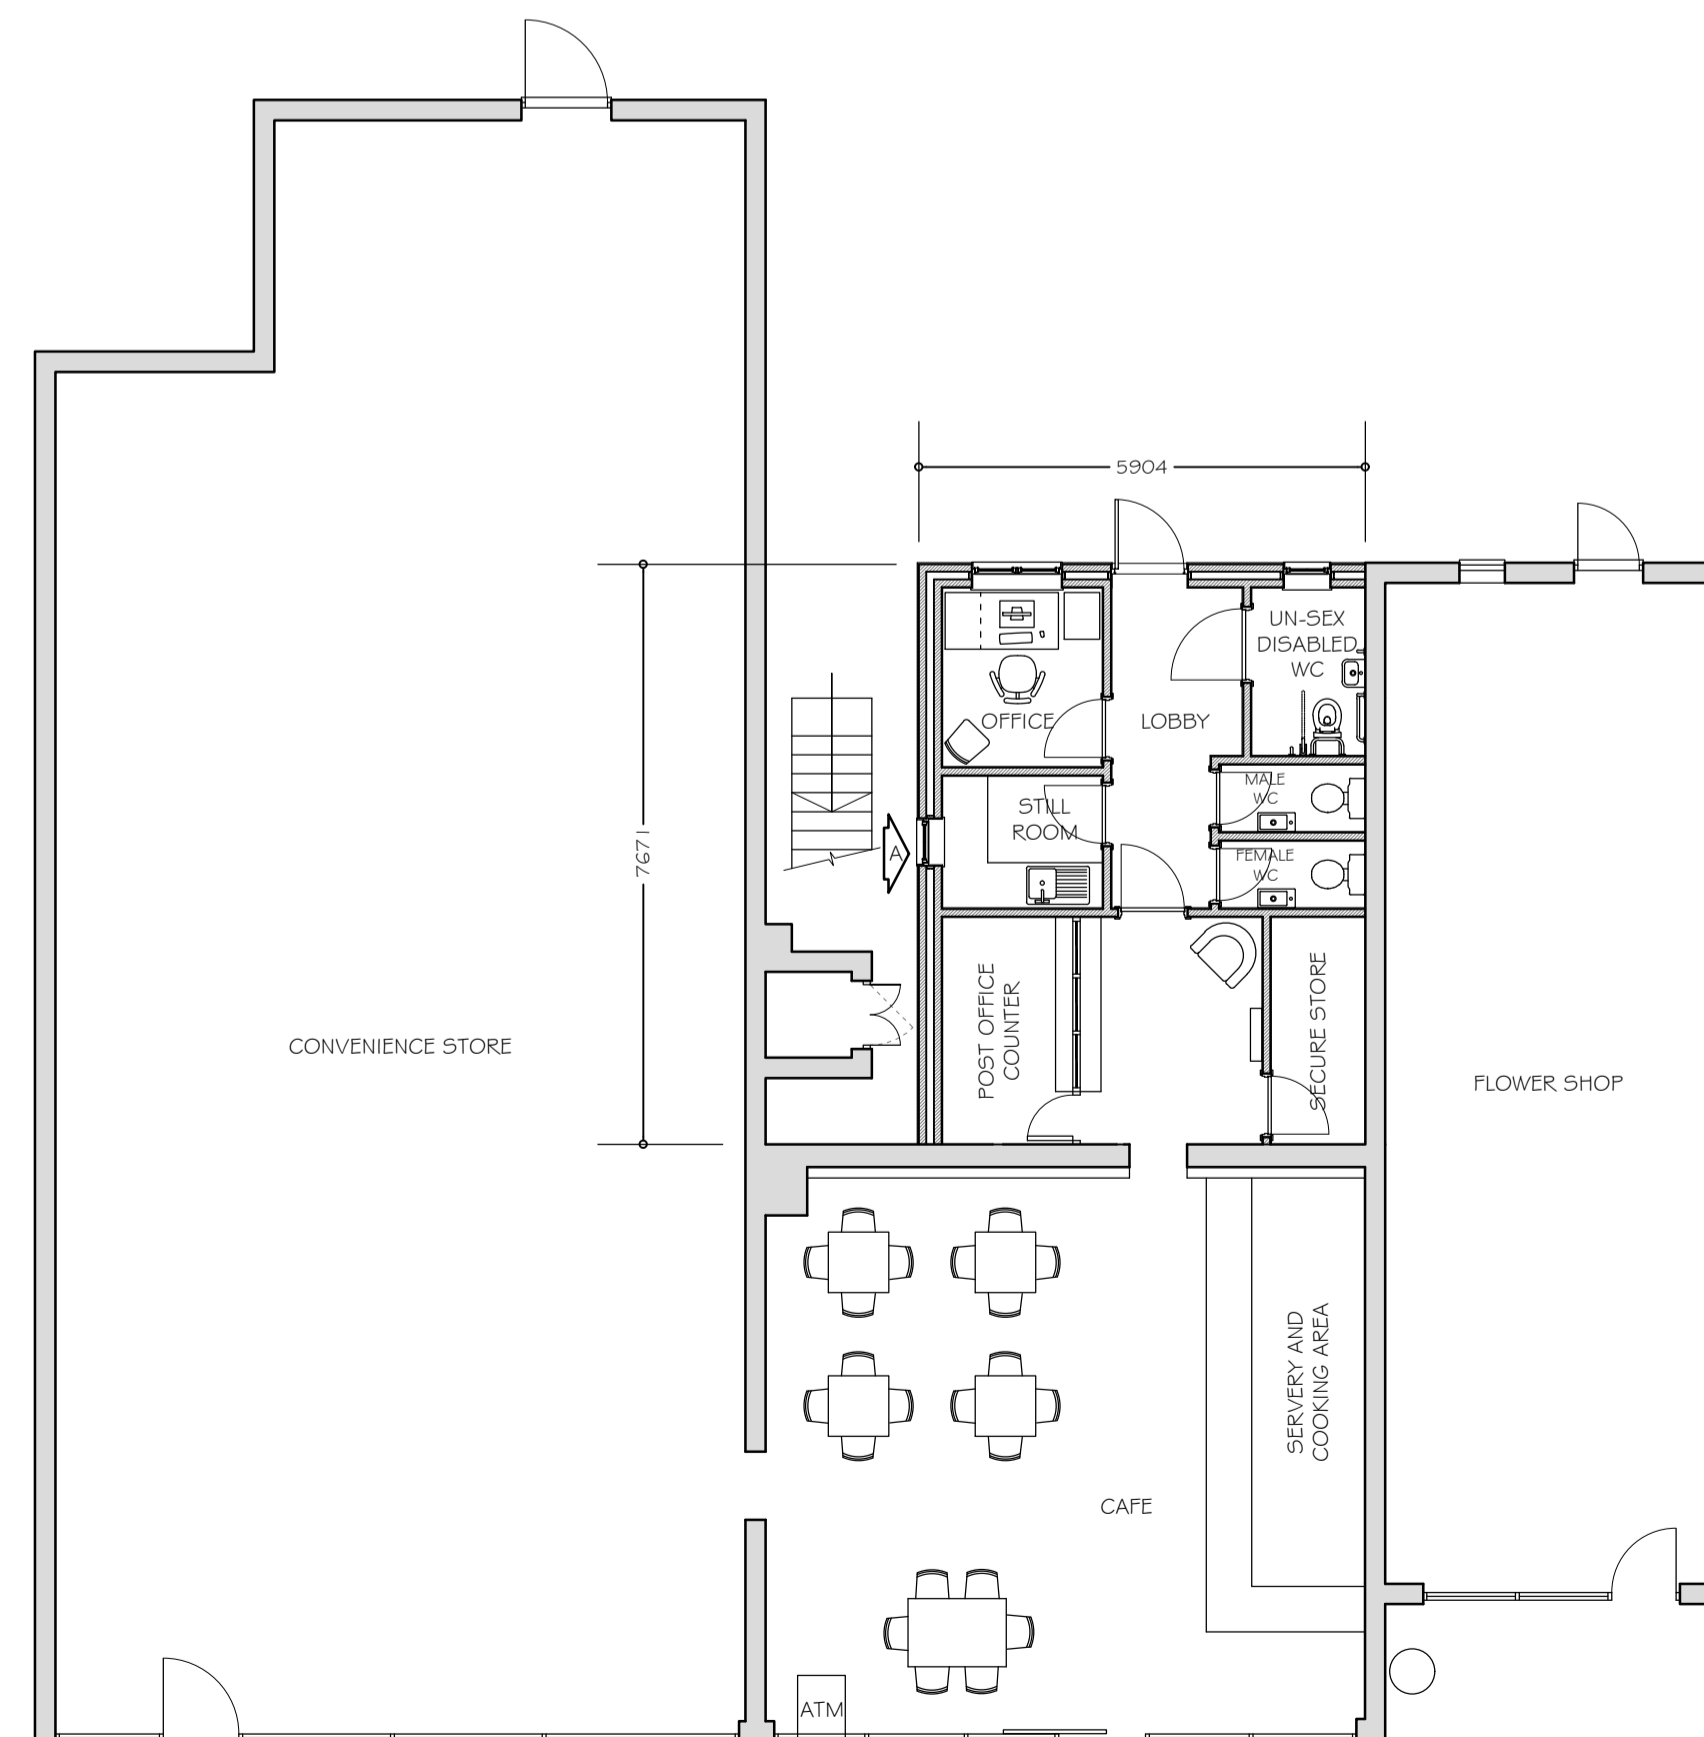

GROUND FLOOR PLAN

 

Scale 1:100

REV.	DATE	DESCRIPTION

<b>AP Designs</b> Romara, Norwich Road, Ludham, Norfolk NR29 5PB T: 01692 678537 M: 07846 681245 E: allenplayfair@hotmail.co.uk	
CLIENT Keddish Ketheswaram	
PROJECT ADDRESS Costcutter 276-278 Minster Road Minster on Sea Sheerness, Kent	
TITLE Proposed Plans and Elevations	
DATE	SCALE AT A1
04.05.21	1:100
DRAWING NUMBER	DRAWN BY
C441/PL/01	AMP
REVISION	

Scale at 1:1