




No On Road Parking

STATION ROAD

BUS STOP

Station Parade

Bollards
Council Bin

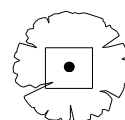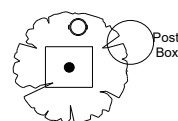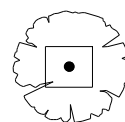



The Suit Factory

Kings
Fish, Chips & Kebabs


Best Wishes Balloons

TESCO

ENTRANCE/
EXIT

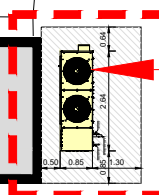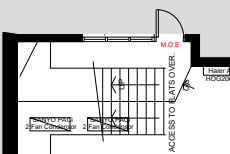

Proposed new CO2 Gas Cooler .

 

Proposed New Bin Store.

Vacant Unit

Tulip Cafe

Smudge Hairdressing



No Parking
Wheel Clamping Notice

5

7

SCALE BAR

1:200

  

DRAWING NO
02_3256_02B

SCALE 1:200@A3 DATE 26.03.2021

CHECKED BY
ANDY HORWOOD
DRAWN BY
SAISREE

STORE TYPE
EXPRESS

STORE NAME
LONGLANDS

CONTENT
PROPOSED SITE PLAN

TESCO

FEASIBILITY PLANNING
STORE PLANNING DEPARTMENT
PROPERTY SERVICES
HIGHWOODS BUILDING, KESTRAL WAY
WELWYN GARDEN CITY, HERTFORDSHIRE, AL7 1GB UK
TELEPHONE : 01707 395150

THE COPYRIGHT AND ALL OTHER RIGHTS IN AND RELATING TO THIS PUBLICATION BELONG TO AND ARE THE SOLE PROPERTY OF TESCO STORES LIMITED. ALL RIGHTS ARE RESERVED. NEITHER THE WHOLE NOR ANY PART OF THIS PUBLICATION MAY BE REPRODUCED OR TRANSMITTED IN ANY FORM OR BY ANY ELECTRONIC OR MECHANICAL MEANS INCLUDING PHOTOCOPIING AND RECORDING OR FROM ANY RETRIEVAL SYSTEM WITHOUT THE PRIOR WRITTEN LICENCE FROM THE OWNER. © 1997 TESCO STORES LIMITED