



**PHOTOS**



- EXISTING WALLS
- ▨ NEW WALLS
- ⋯ EXISTING WALLS TO BE REMOVED

 

**WALL LEGEND**

 

**PLANNING APPLICATION**

Project: \_\_\_\_\_

70 Walsingham Gardens  
Stoneleigh Surrey KT19 0LX

Title: \_\_\_\_\_


Existing & Proposed Plans

Scale: 1:100 @ A3

Date: February 2021

Drawing No: \_\_\_\_\_


70WG-101

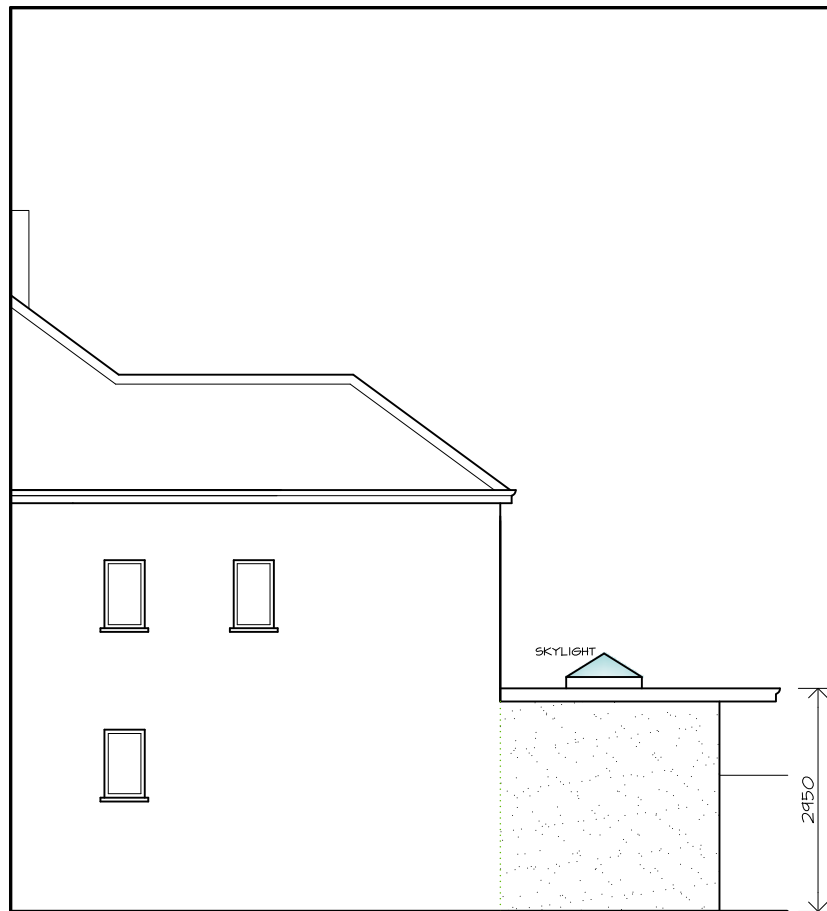


PROPOSED SIDE ELEVATION



PROPOSED REAR ELEVATION

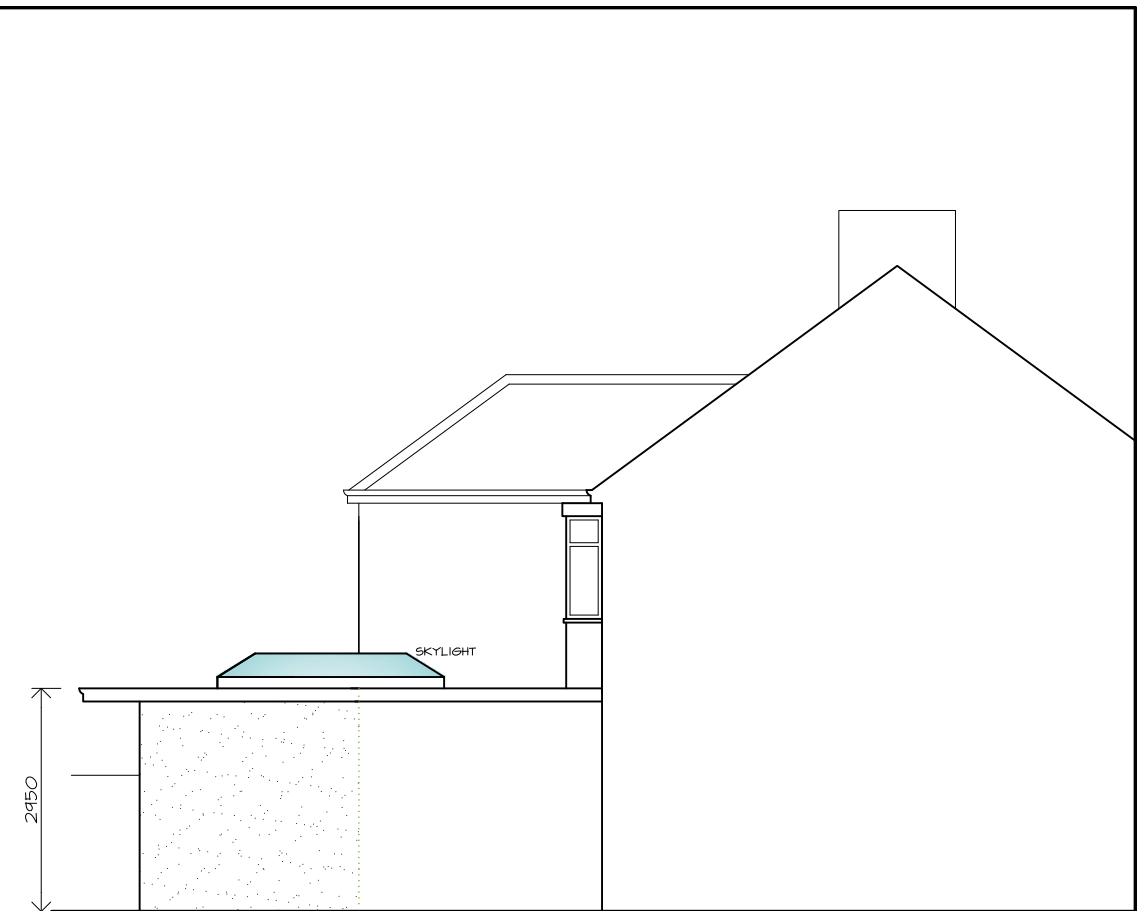


PROPOSED SIDE ELEVATION

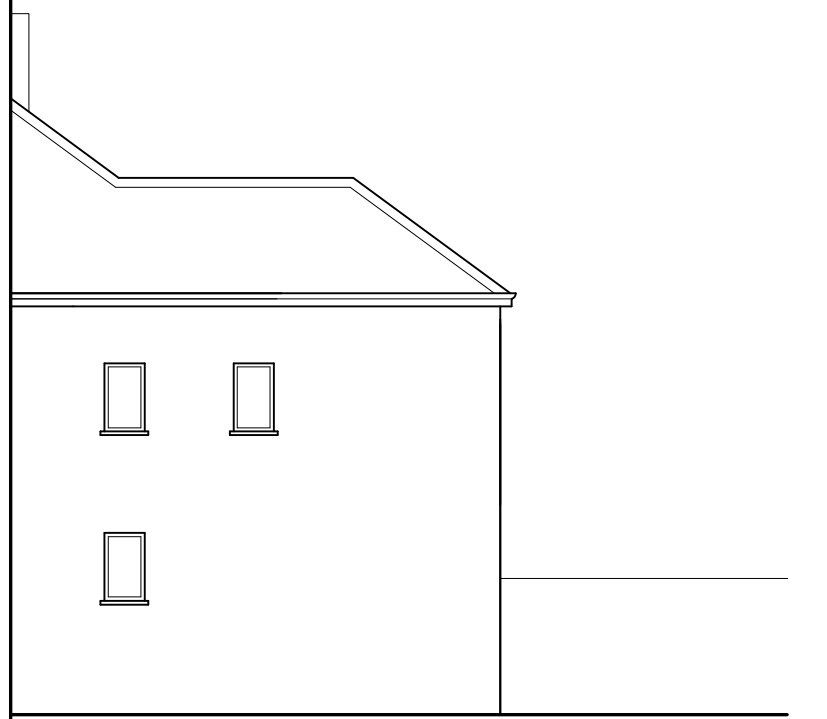

EXISTING SIDE ELEVATION



EXISTING REAR ELEVATION

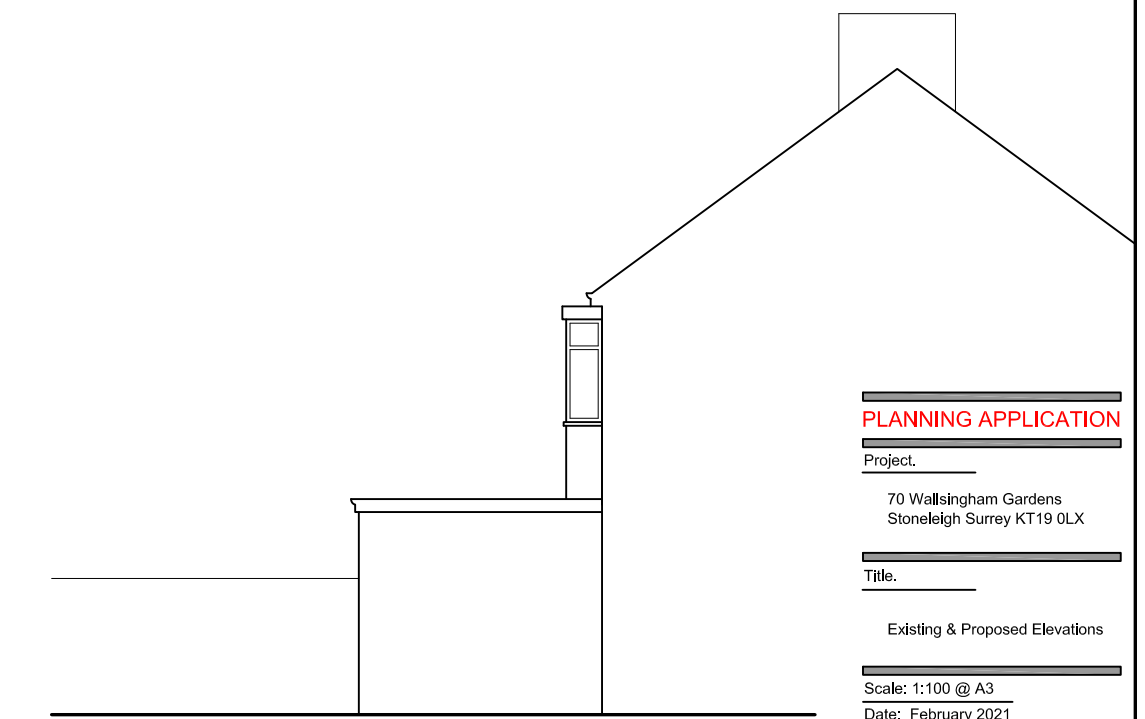

EXISTING SIDE ELEVATION

**PLANNING APPLICATION**

Project: \_\_\_\_\_

70 Walsingham Gardens  
Stoneleigh Surrey KT19 0LX

Title: \_\_\_\_\_

Existing & Proposed Elevations

Scale: 1:100 @ A3  
Date: February 2021

Drawing No: \_\_\_\_\_

70WG-102

**ARCHITECTURE**  
DESIGN | DETAIL | MANAGE  
www.dparc.co.uk  
t: 07977 576244 e: dino\_perone@hotmail.com