




(B) VIEW ON ARROW 'B' - NORTH ELEVATION OFF A470  
1:100

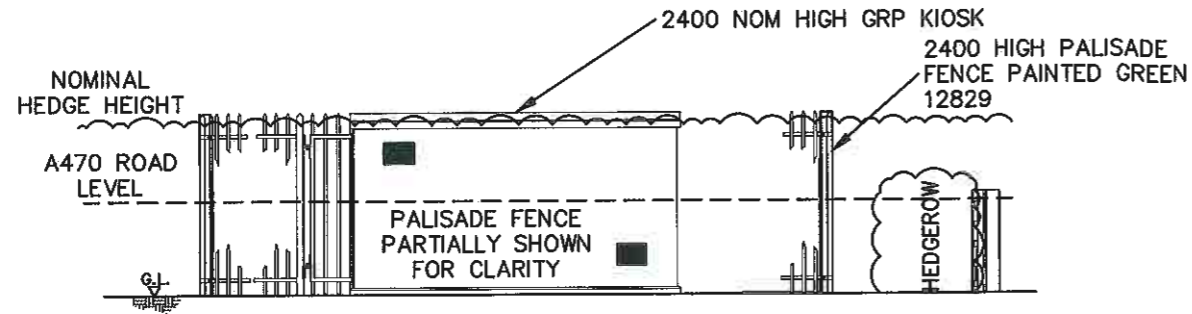


(B') VIEW ON ARROW 'B' - NORTH ELEVATION  
1:100

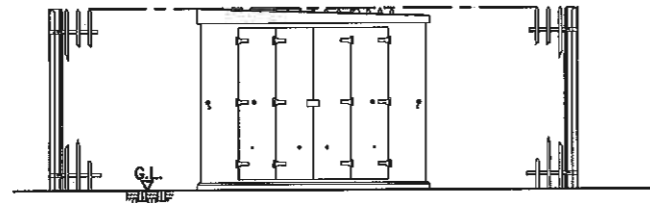


(C) VIEW ON ARROW 'C' - EAST ELEVATION  
1:100  
PALISADE FENCE PARTIALLY SHOWN FOR CLARITY

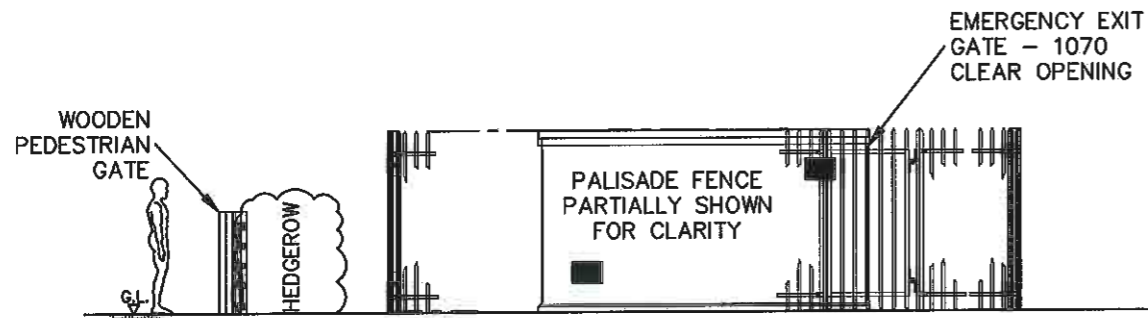

(D) VIEW ON ARROW 'D' - SOUTH ELEVATION  
1:100

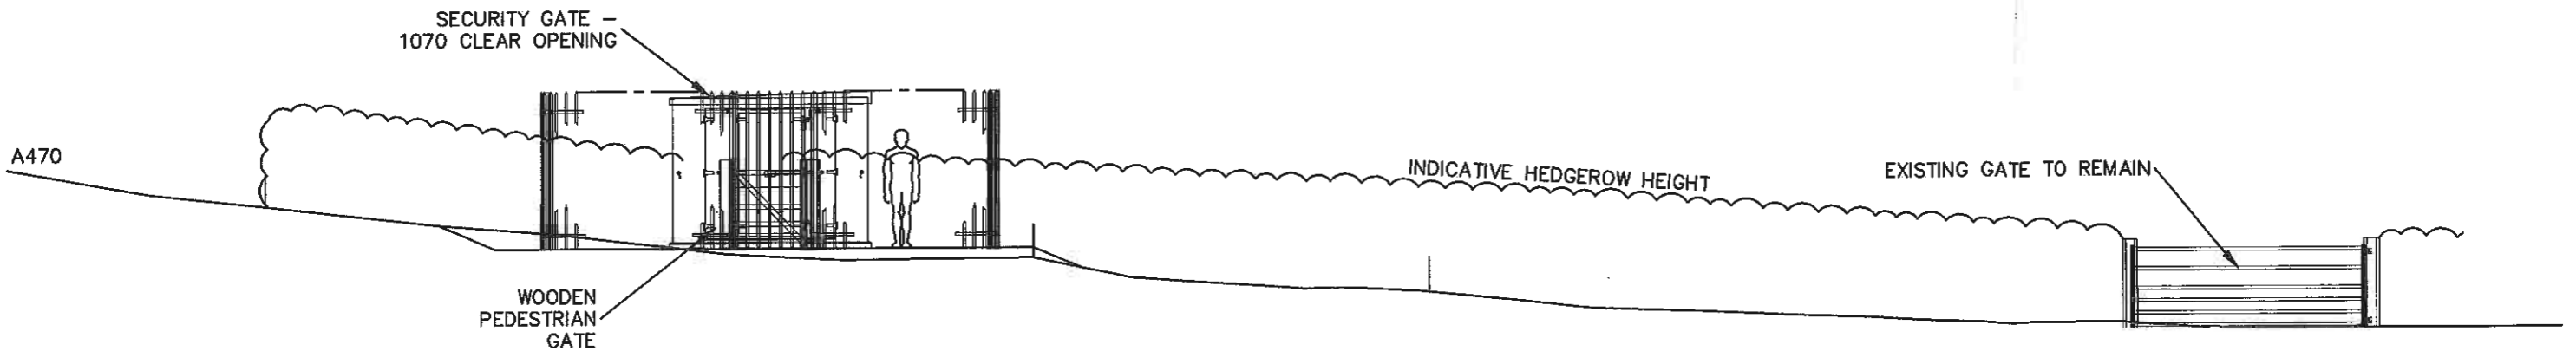



(A) VIEW ON ARROW 'A' - WEST LONG ELEVATION  
1:100

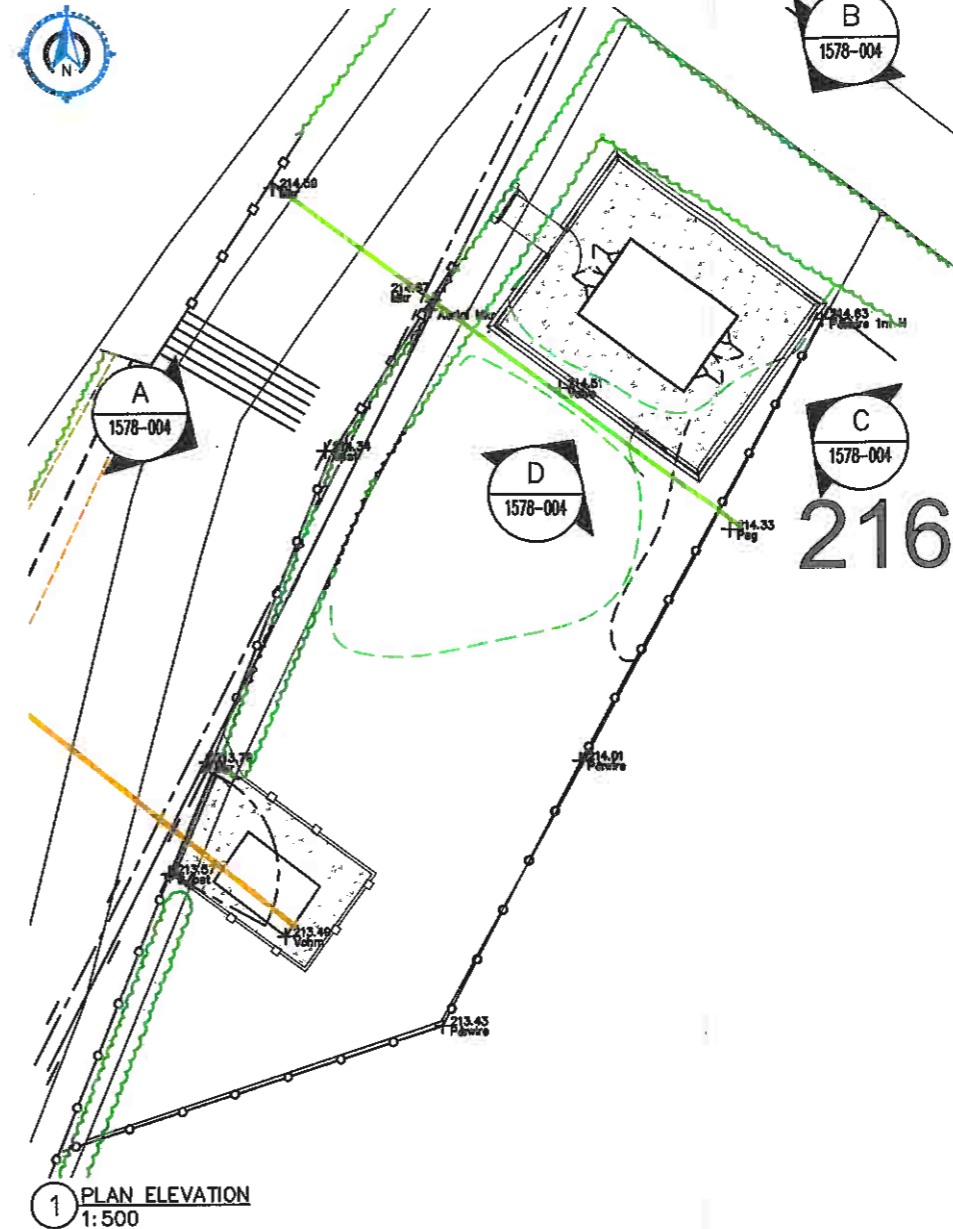

(1) PLAN ELEVATION  
1:500

NOTES

1. ALL DIMENSIONS IN MILLIMETRES UNLESS OTHERWISE STATED.
2. BACKGROUND BASED ON SITE SURVEY OF 10th FEBRUARY 2021.
3. PALISADE FENCE PARTIALLY SHOWN FOR CLARITY.

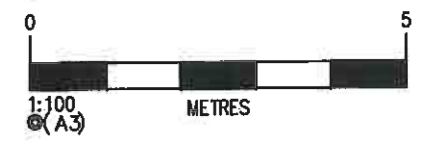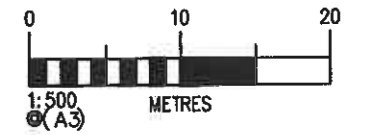

REV	DESCRIPTION	CHK	APP	DATE	
1	RISK ASSESSMENT	PL	MG	KW	20/1
0	SITE ELEVATIONS	PL	MG	KW	20/1

TALERDDIG PRI  
SITE ELEVATIONS

PROJECT NO: 1578 | DRAWING NO: 004 | SHEET: 1 | 1 | 1 | 1 | A3