




PROPOSED LOWER GROUND FLOOR PLAN 1:50

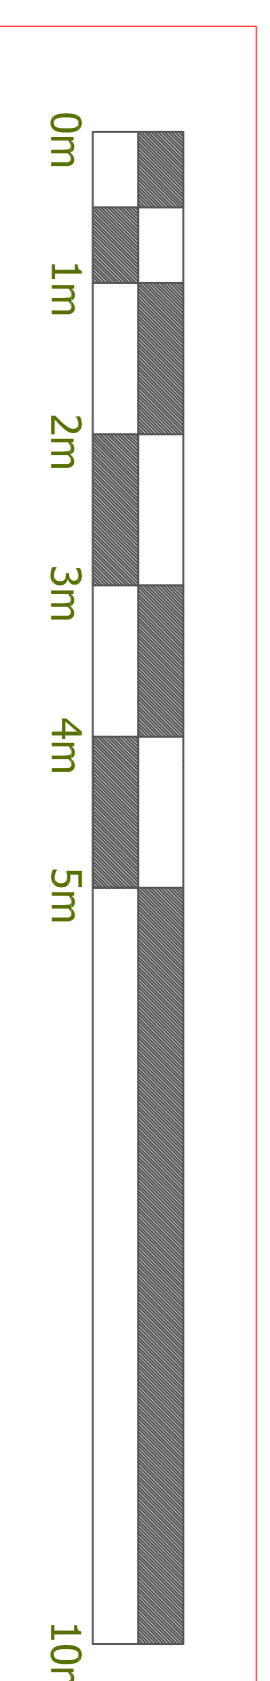

REV	DATE	SECTION LINE	AMENDMENT	INT
A	07/07/21			DR
				INT

**PROPOSED HOUSE ALTERATIONS,
UPPER GROUND FLOOR,
18 WESTBOURNE GARDENS,
GLASGOW.**

Title: PROPOSED UPPER GROUND PLAN
 Client: THE KIDBROOKE GROUP LIMITED
 Job No.: RWA 21/10-1 Drawn: DR
 Scale: AS SHOWN @ A1 Date: 07.06.21
 Dig No.: P-LB 003 Rev: A

ROSS WOODS
 CHARTERED ARCHITECTS
 1st Floor, 54 BERKELEY STREET
 GLASGOW, SCOTLAND
 G3 7DS
 Tel: +44 (0) 141 204 5316
 e-mail: dean@rosswoodsarchitects.com
 www.rosswoodsarchitects.com

Building Warrant