
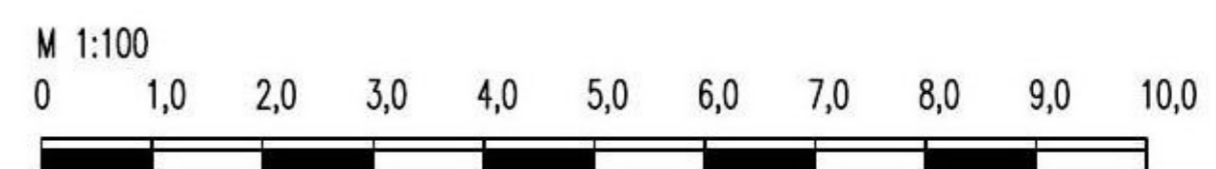


Proposed West Elevation
scale 1:100

Proposed Roof Plan
scale 1:200

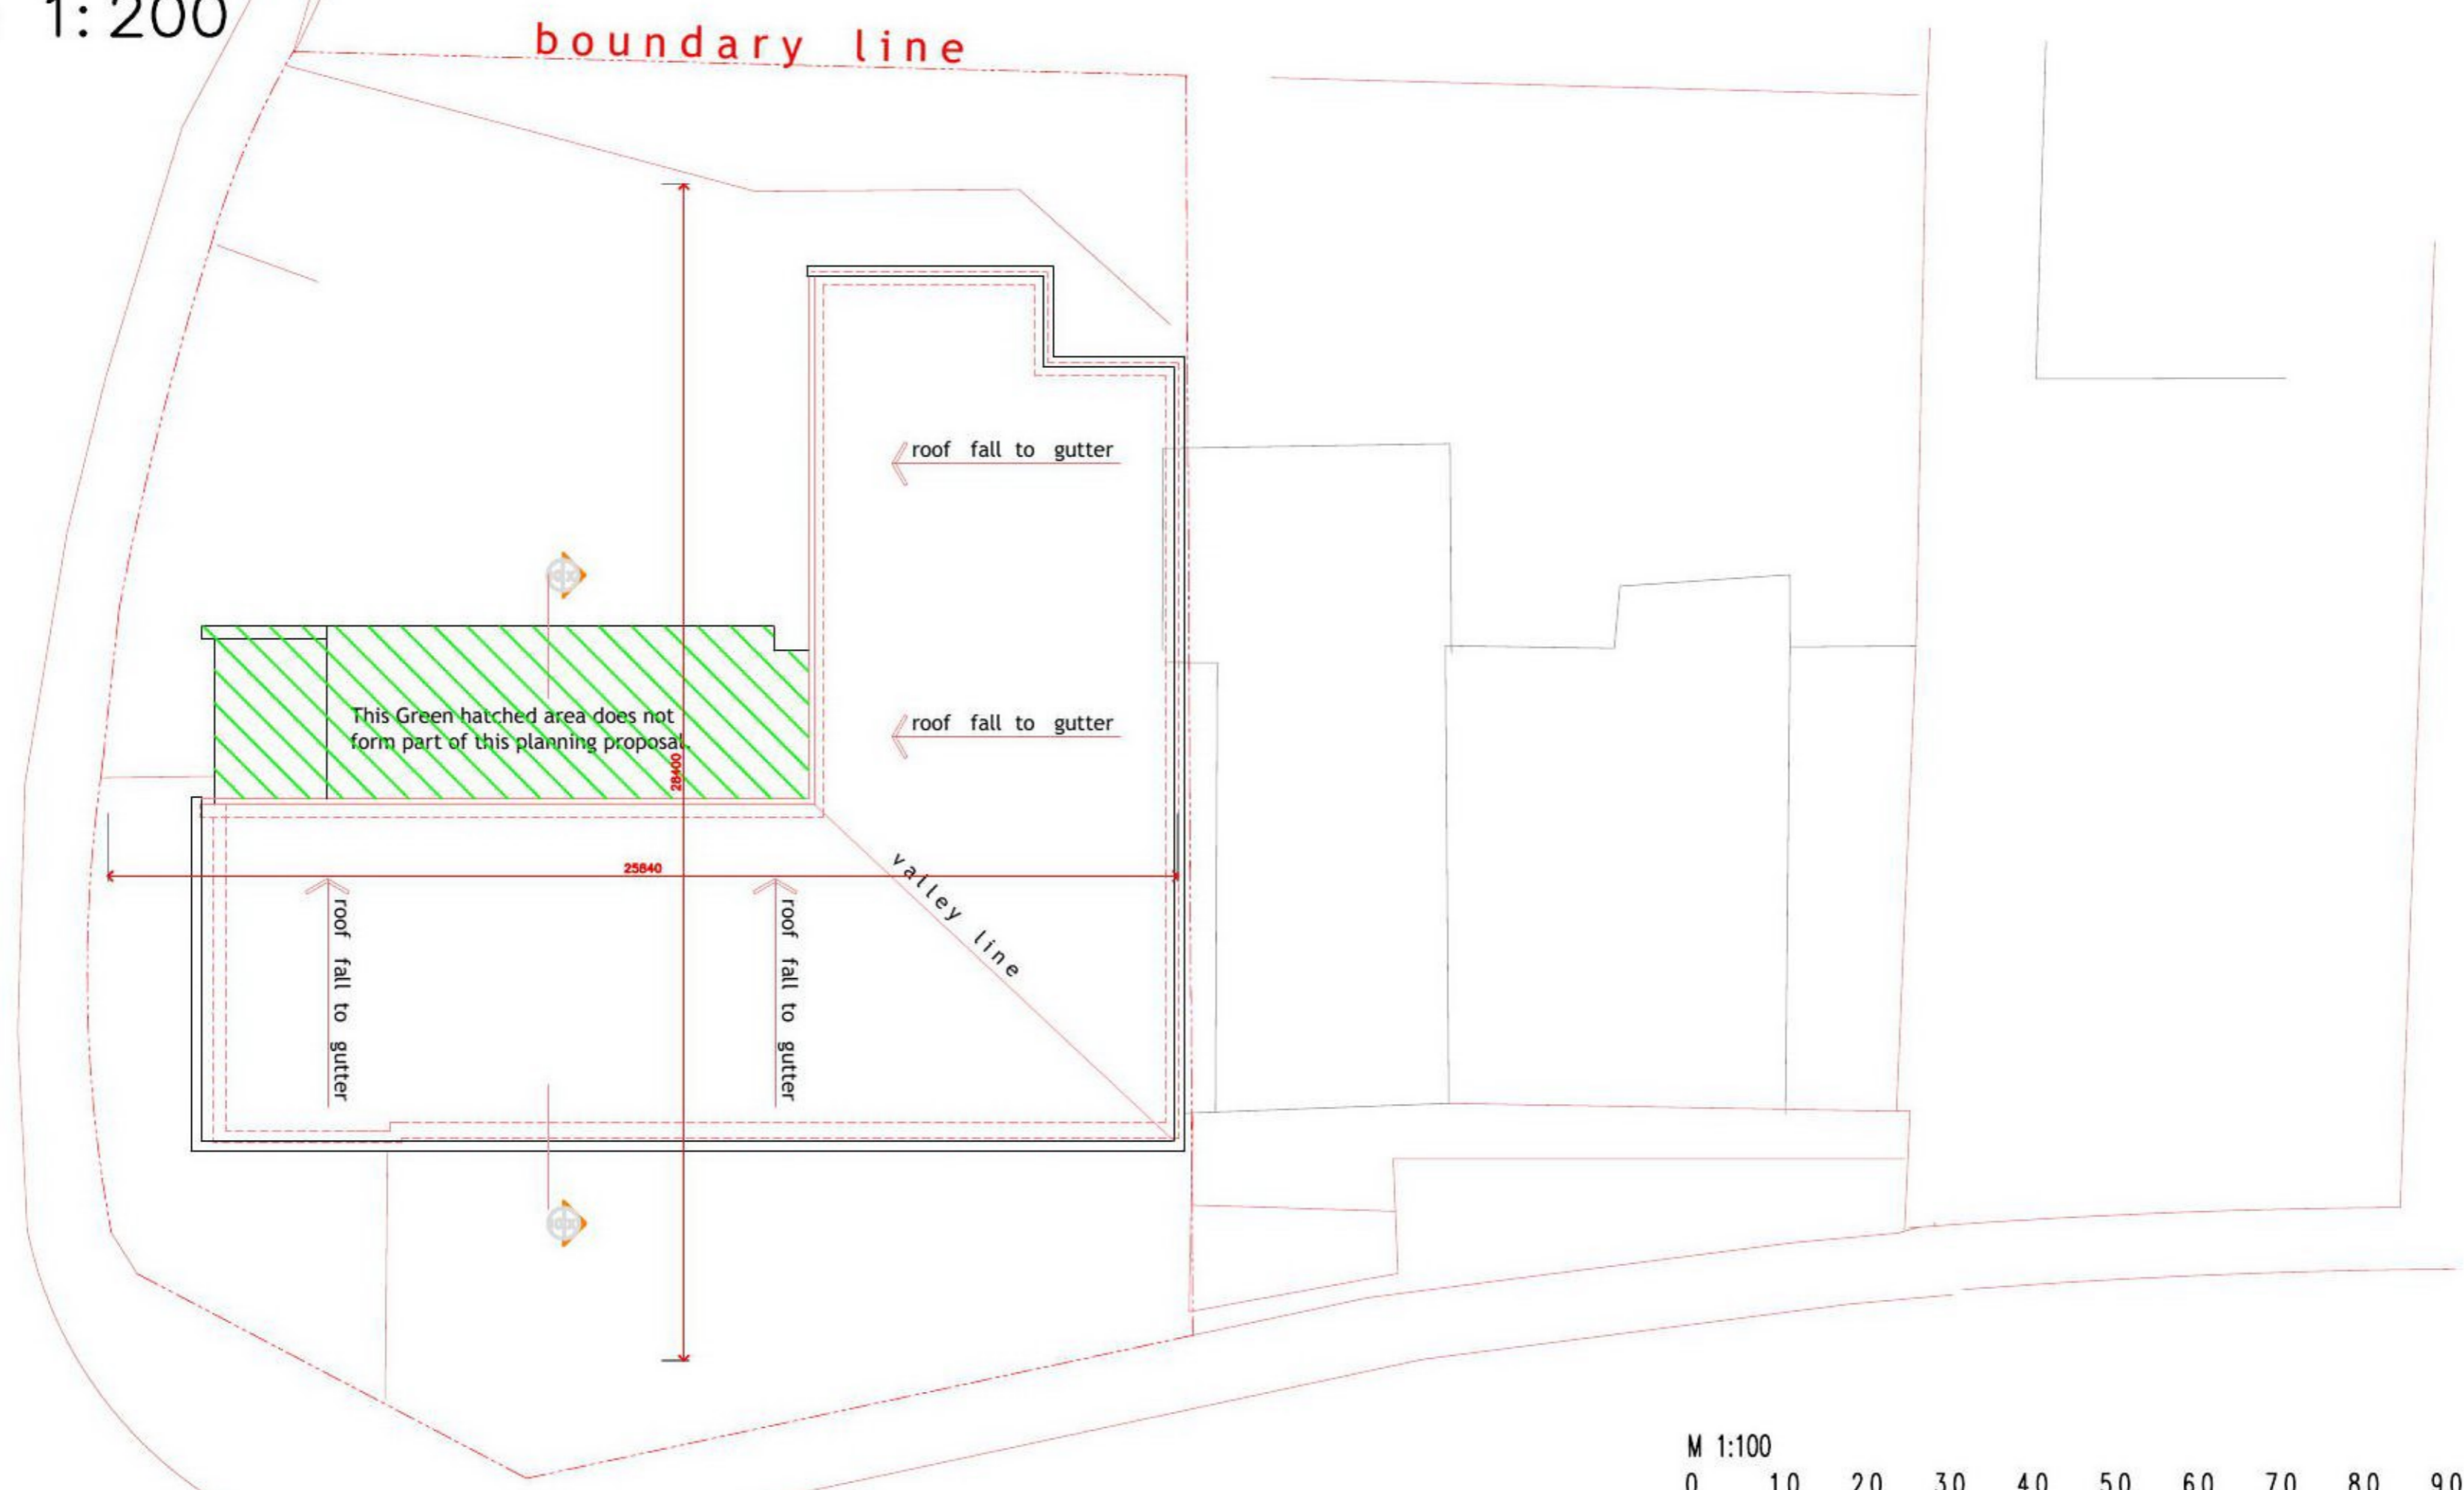

rev.	description	date
	Planning Application ref.no.	
	[Redacted]	
Convert former Public Bar (Cullins Bar) into 4no. Retail Unit.		
53 Kyleakin Road, Thornliebank, G46 8		
Drawing: Roof Plan & West Elevation.		
Scale: 1:200 @ A3		
Date: April 2021		
Drg No: 3049_PA09_revision '....'		