

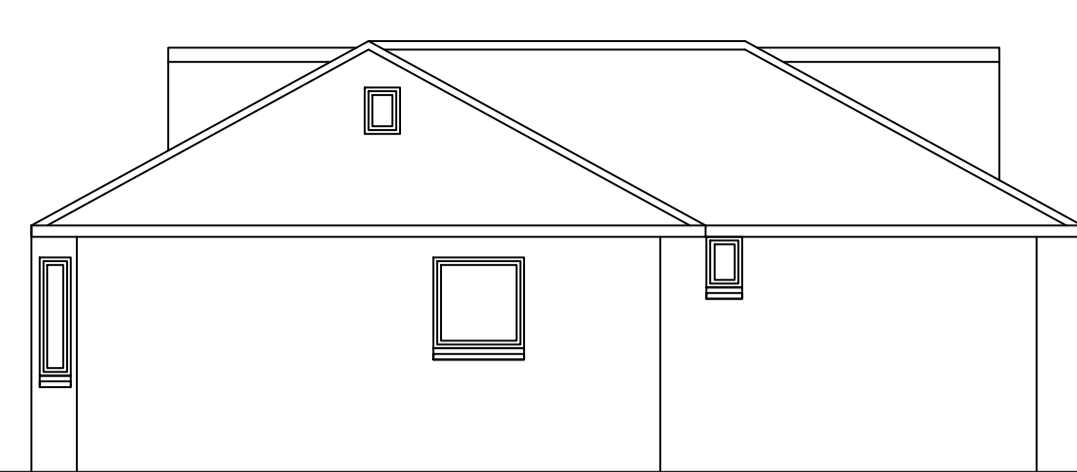



Existing Front Elevation Scale 1:100

 


Existing Gable Elevation Scale 1:100

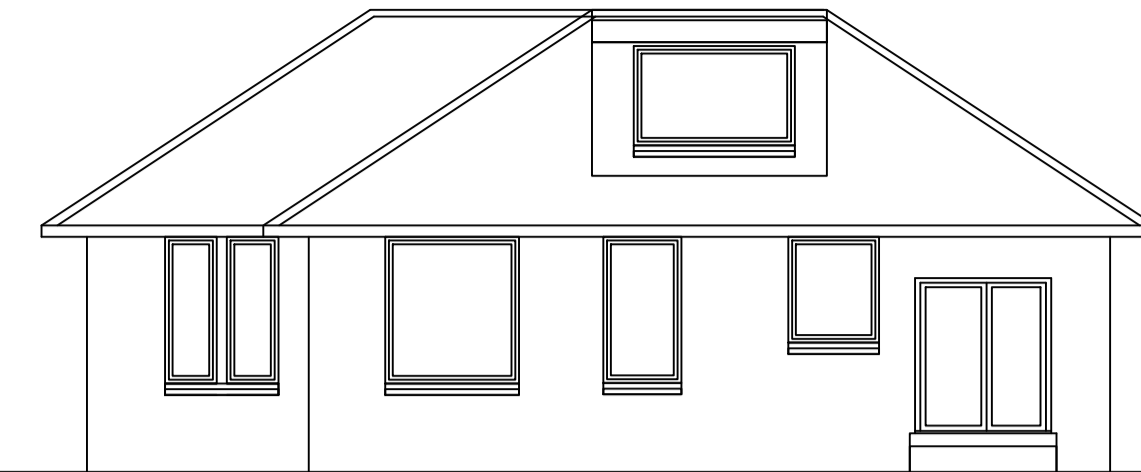



Existing Rear Elevation Scale 1:100

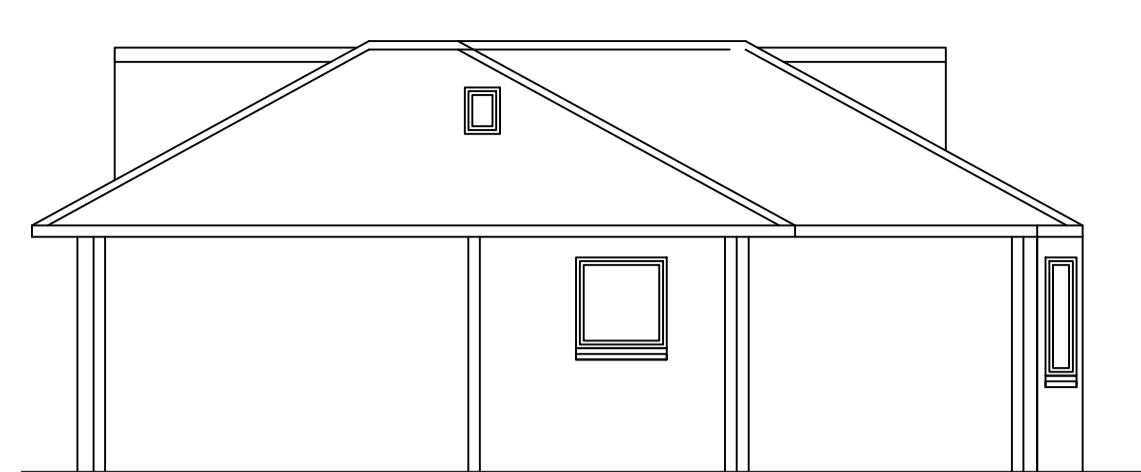


Existing Gable Elevation Scale 1:100

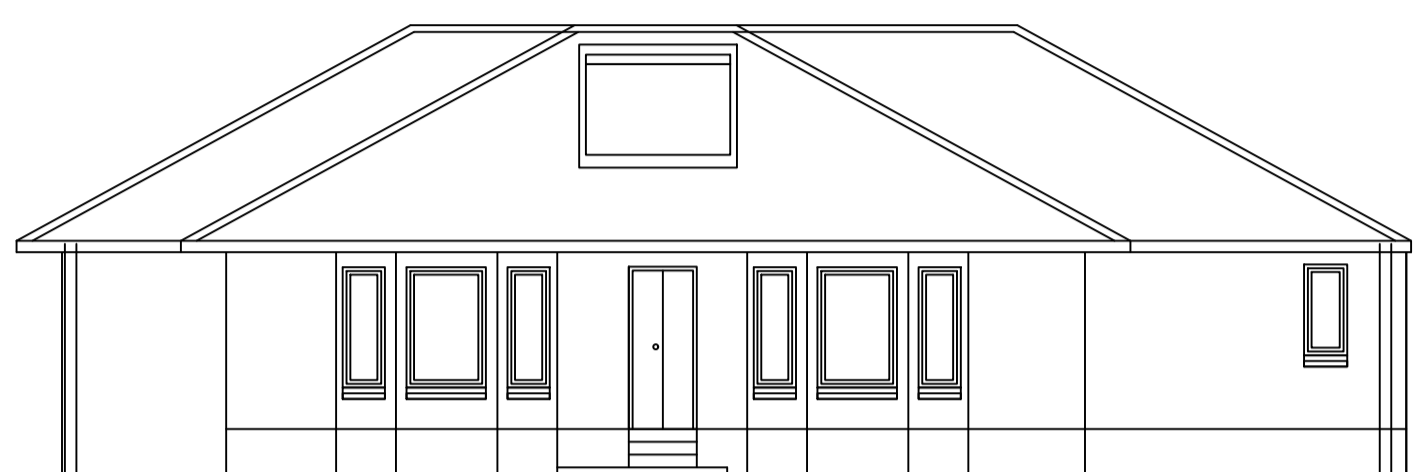


Proposed Front Elevation Scale 1:100

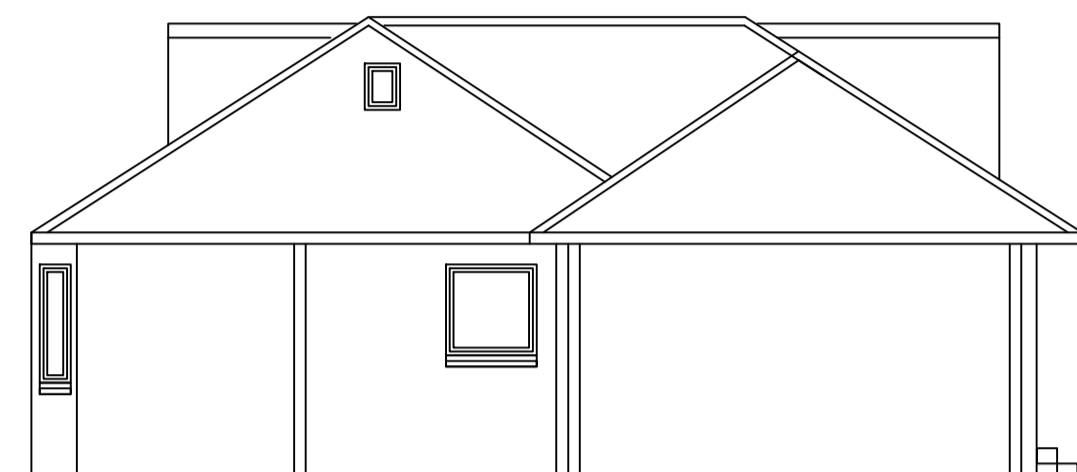 


Proposed Gable Elevation Scale 1:100

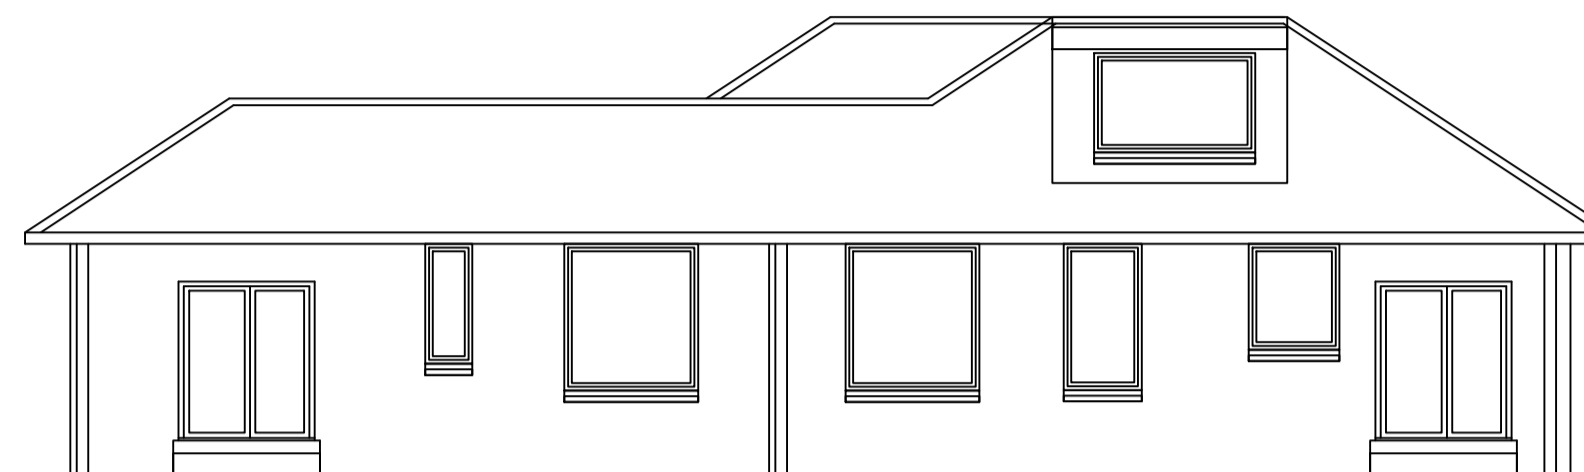



Proposed Rear Elevation Scale 1:100

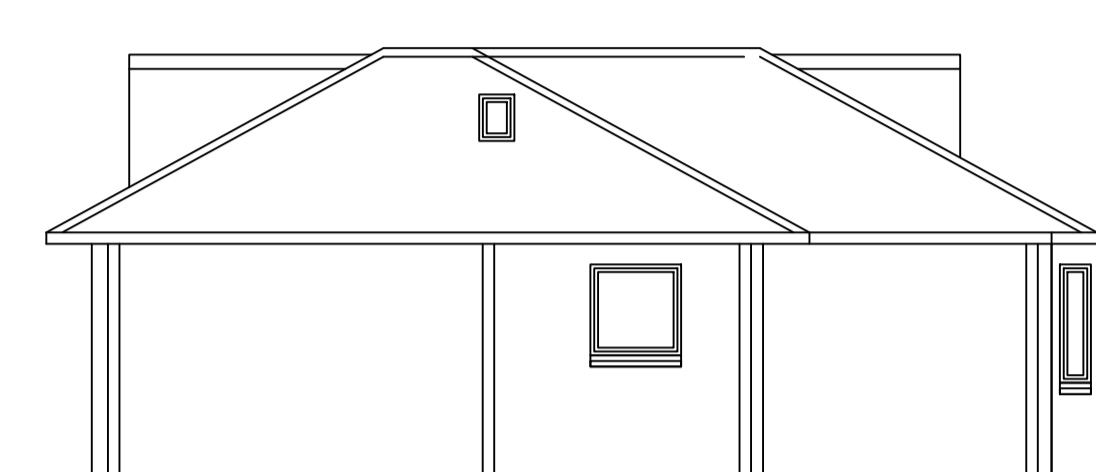

Proposed Gable Elevation Scale 1:100

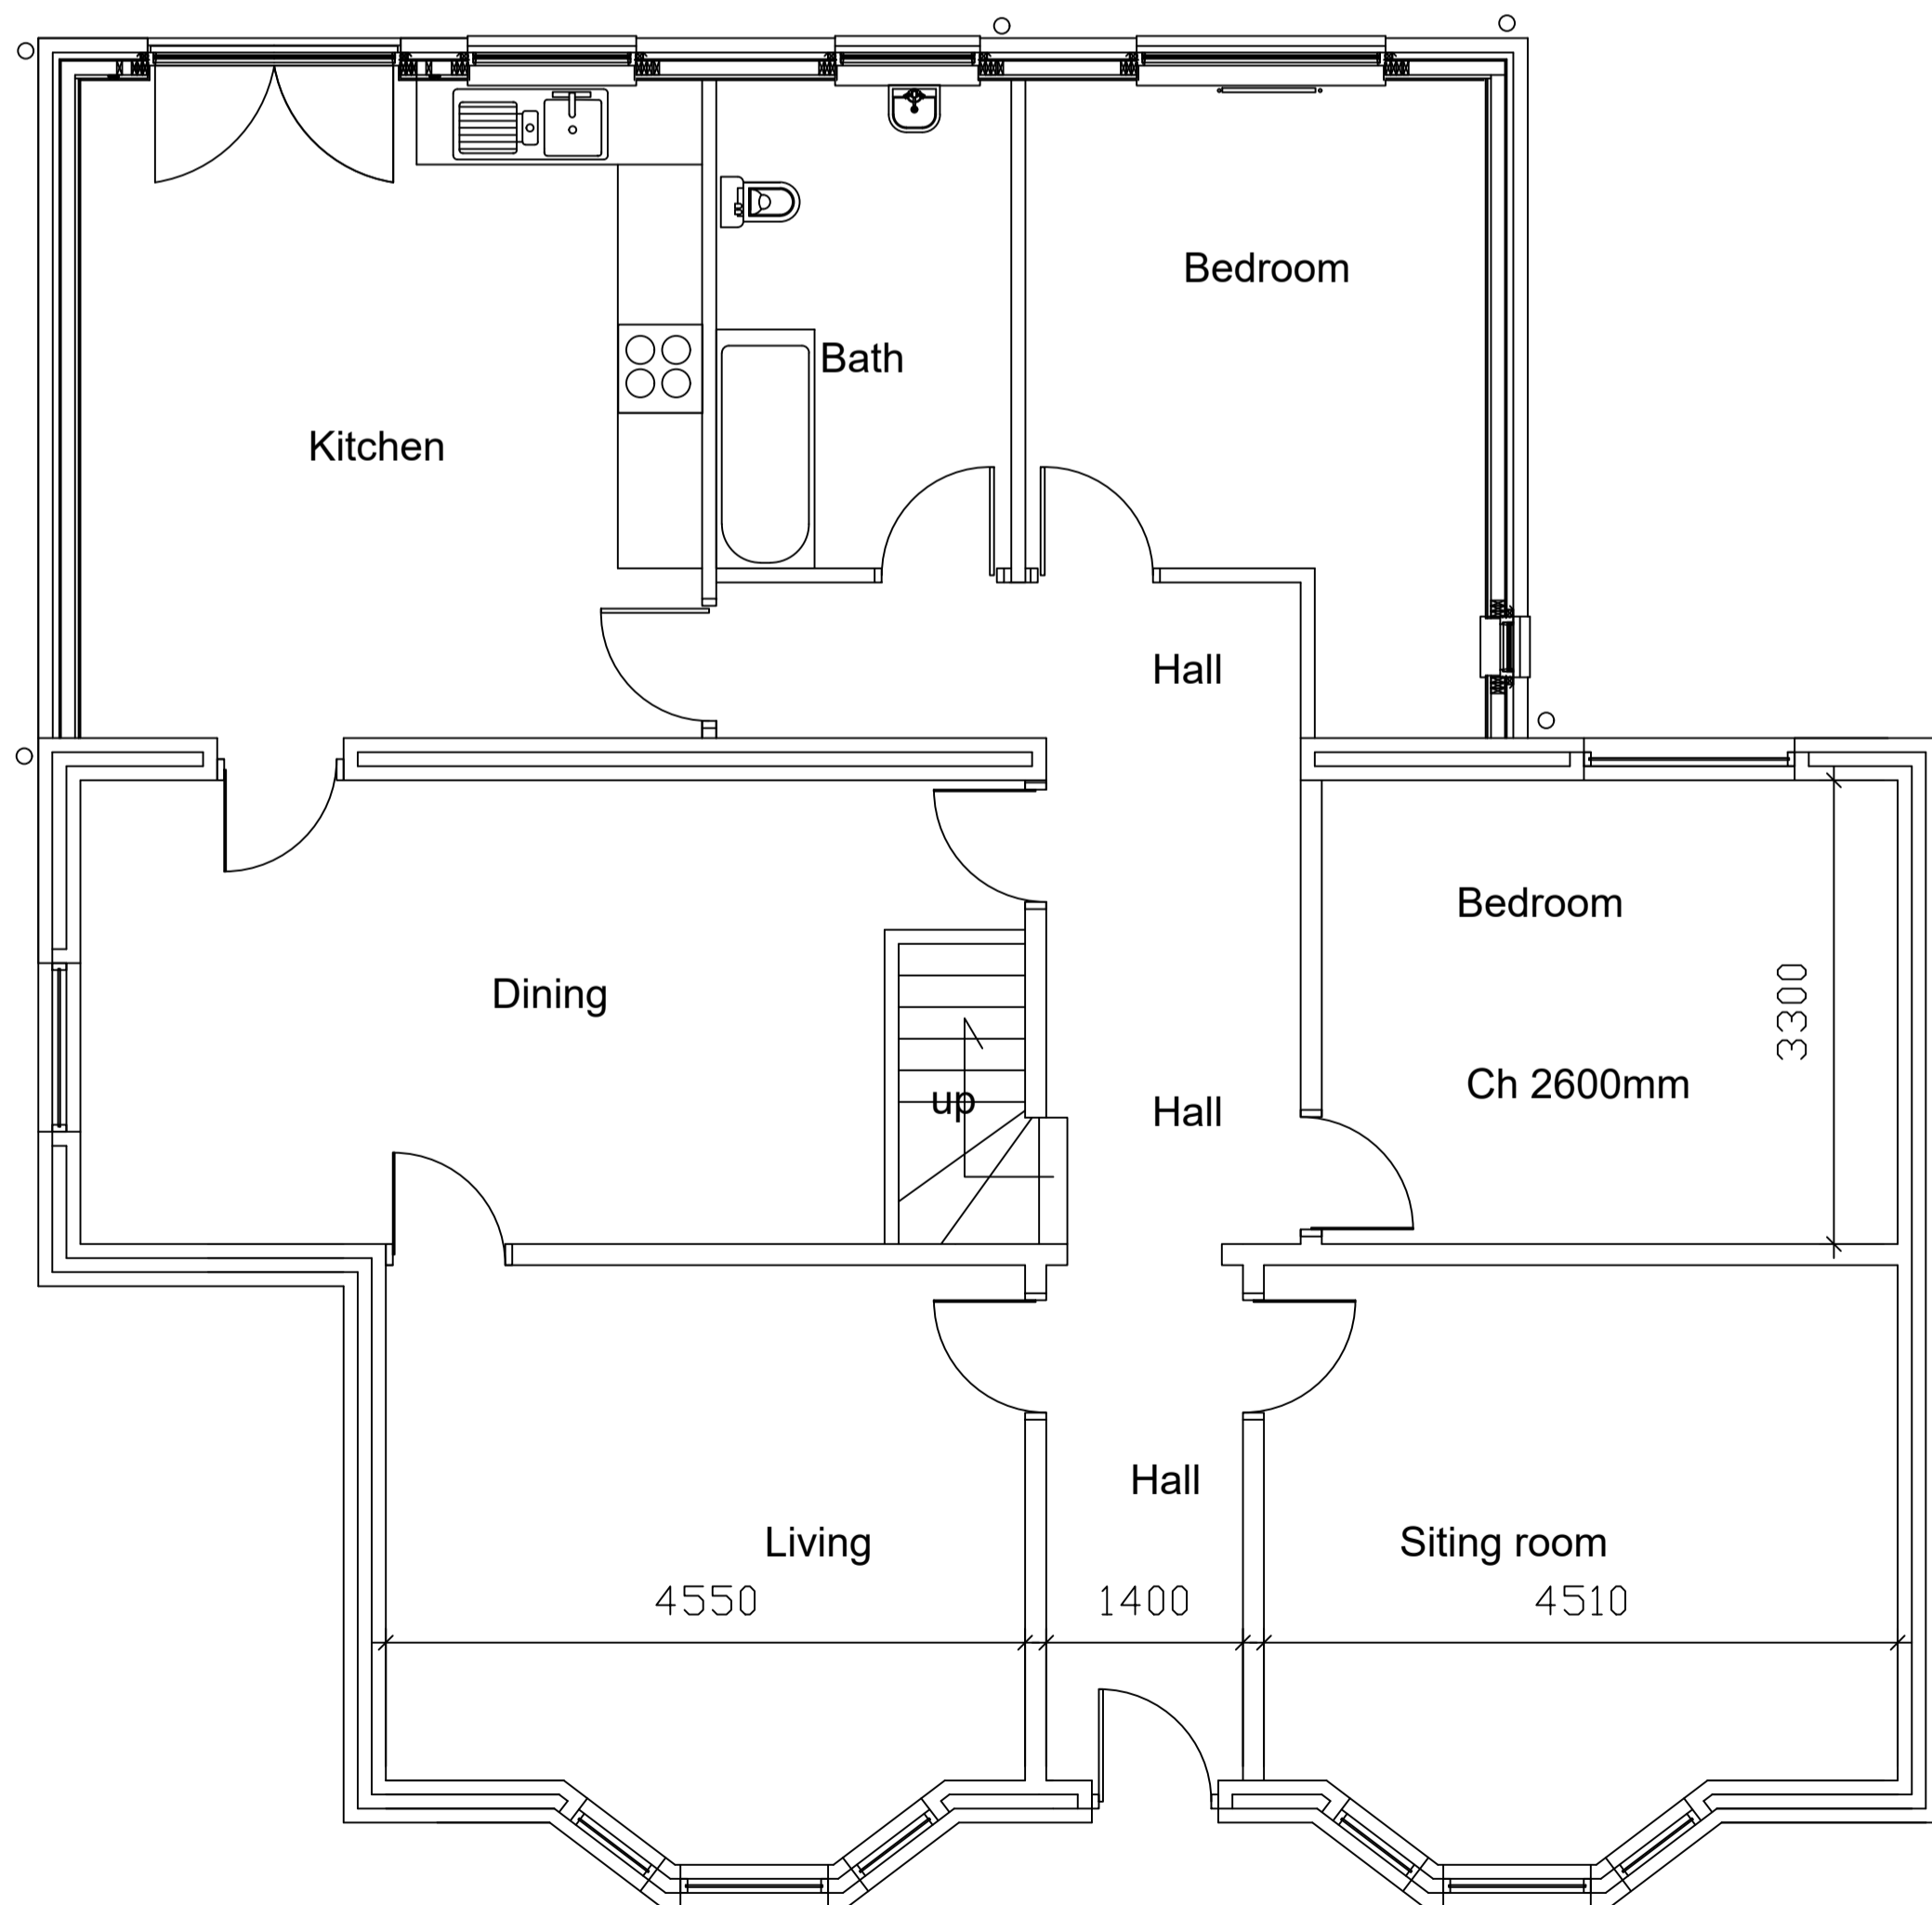

Existing Ground Floor Plan Scale 1:50

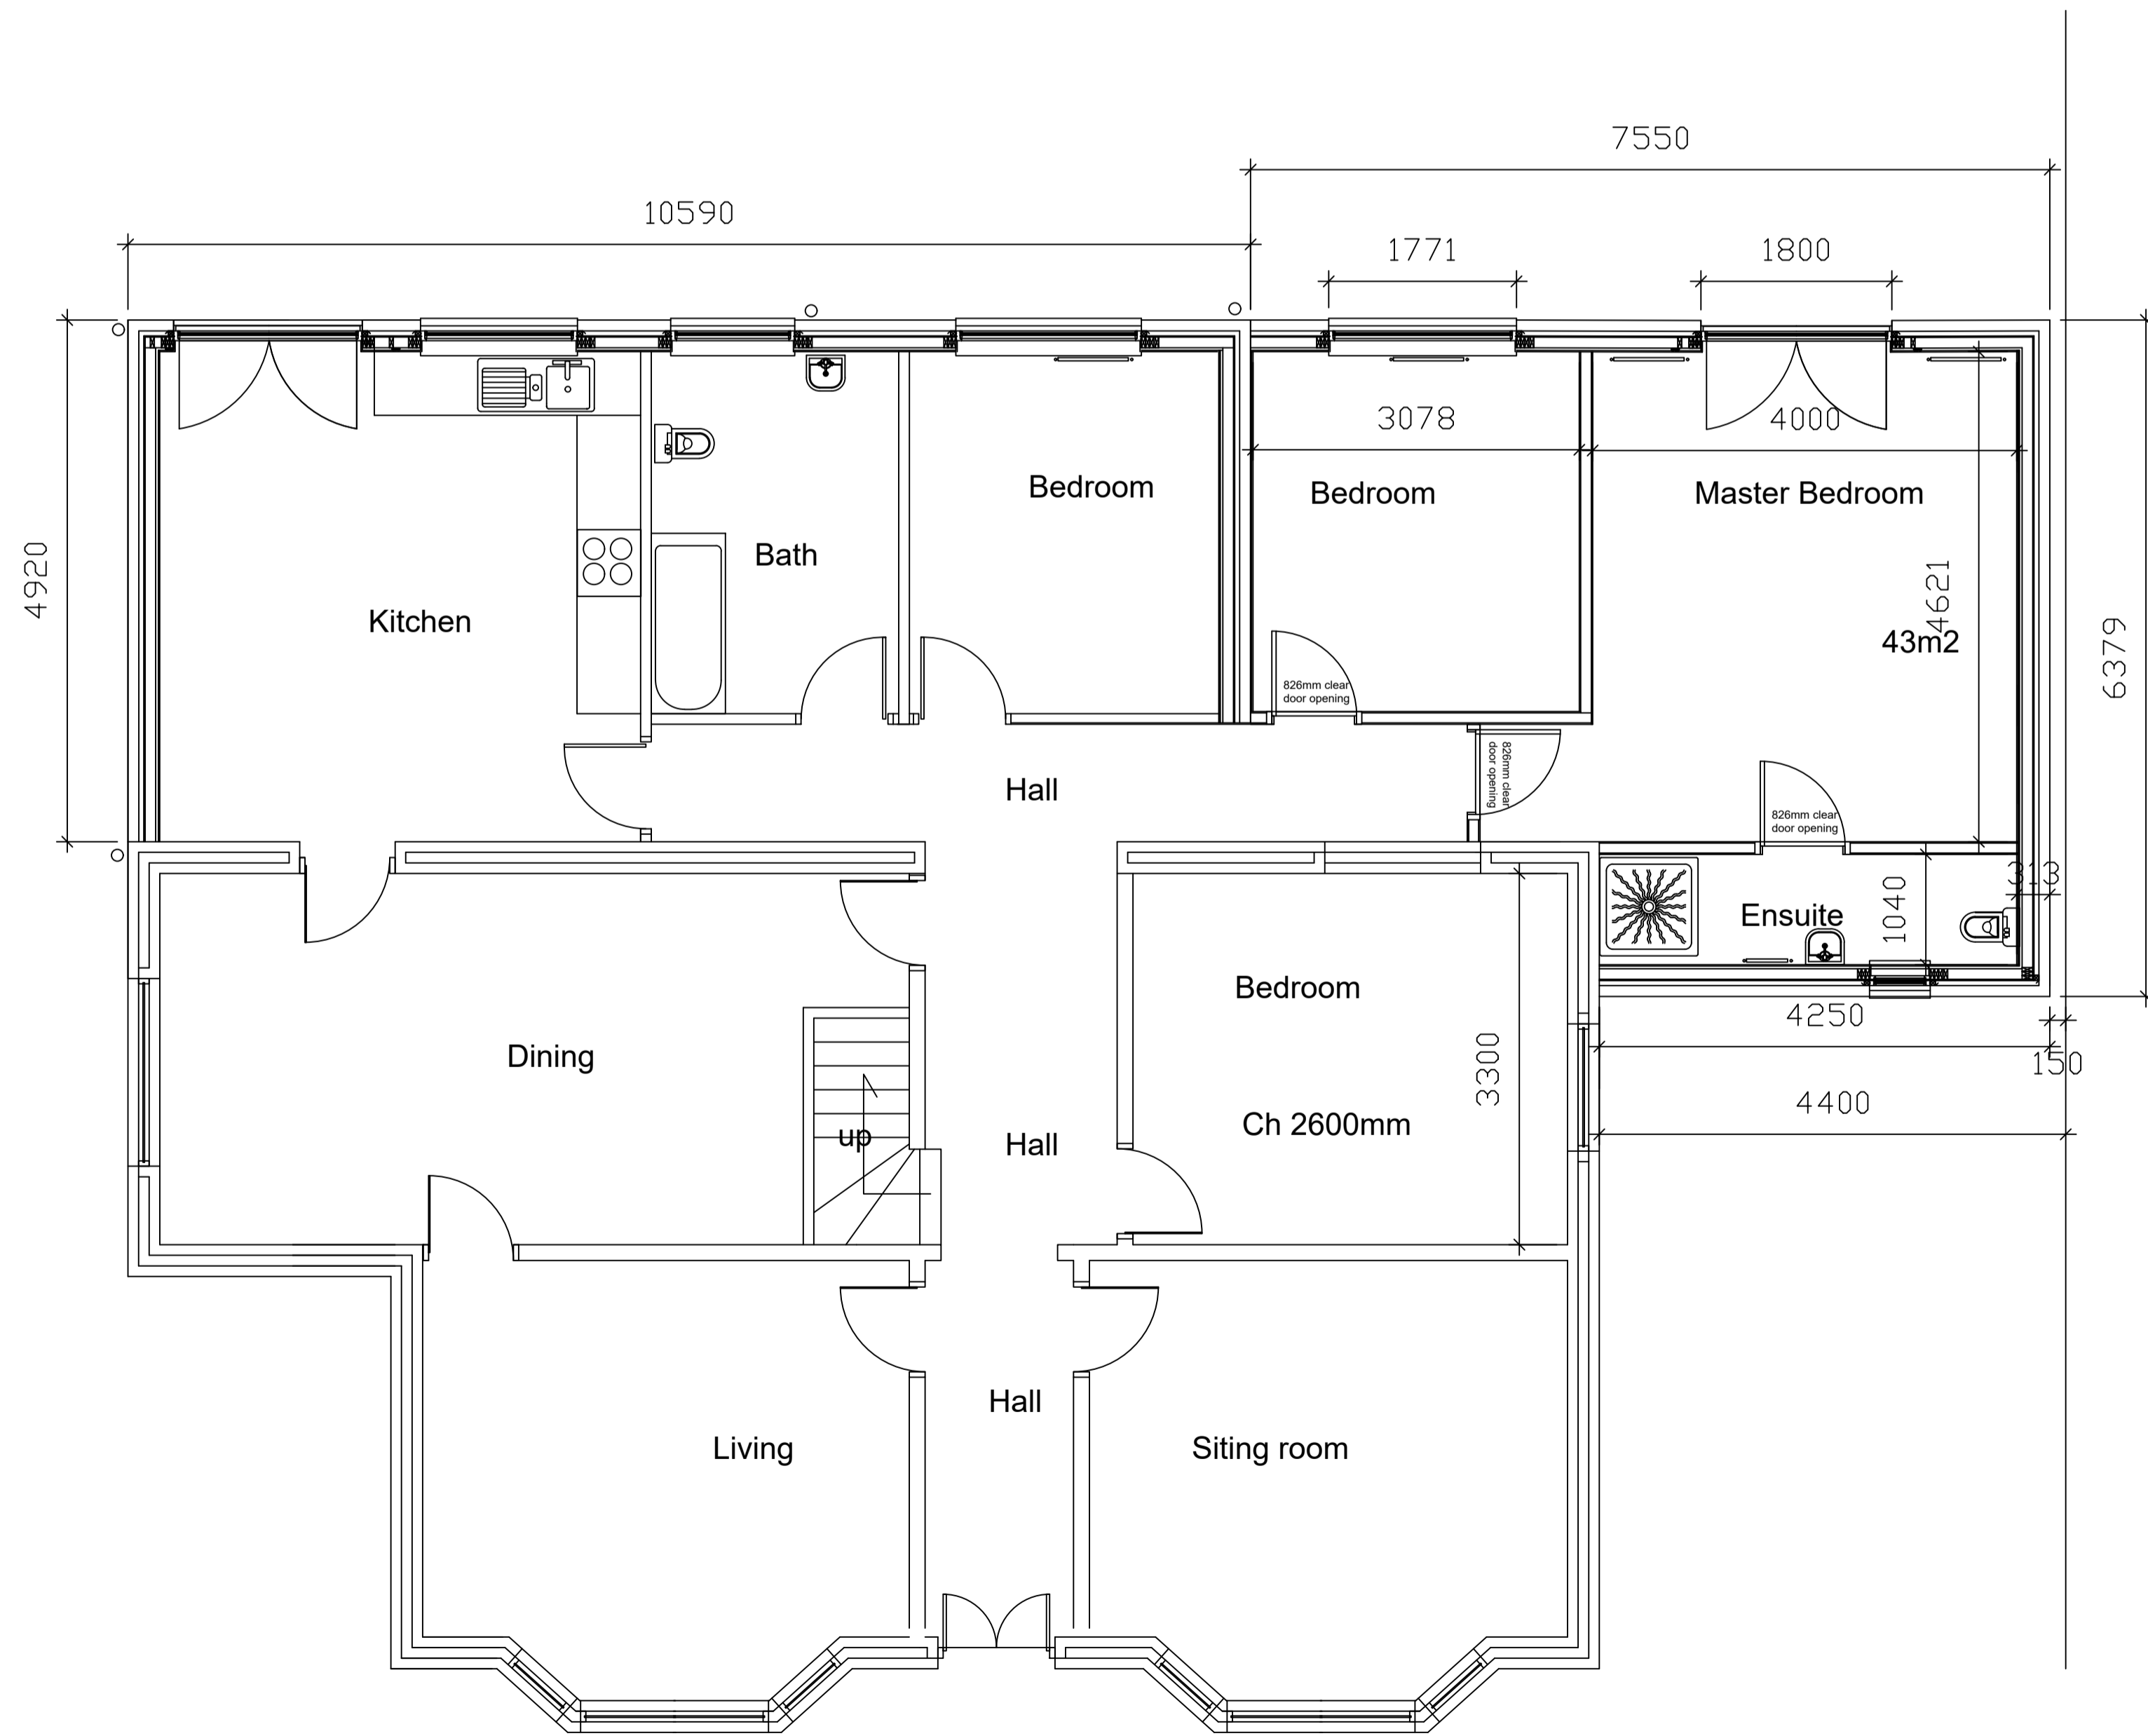 

Proposed Ground Floor Plan Scale 1:50



rev A. added scale bar and amended wording

title:  
Proposed single storey gable and rear extension at  
69 Fernleigh Road  
Glasgow, G43 2TY  
For Mr Ali Ashraf  
Existing and proposed elevations and floor plans  
THIS IS A TRUE COPY OF THE  
PROPOSED PLANS.

drawing no. 01 rev a	date
-------------------------	------