






Existing Front Elevation Scale 1:100

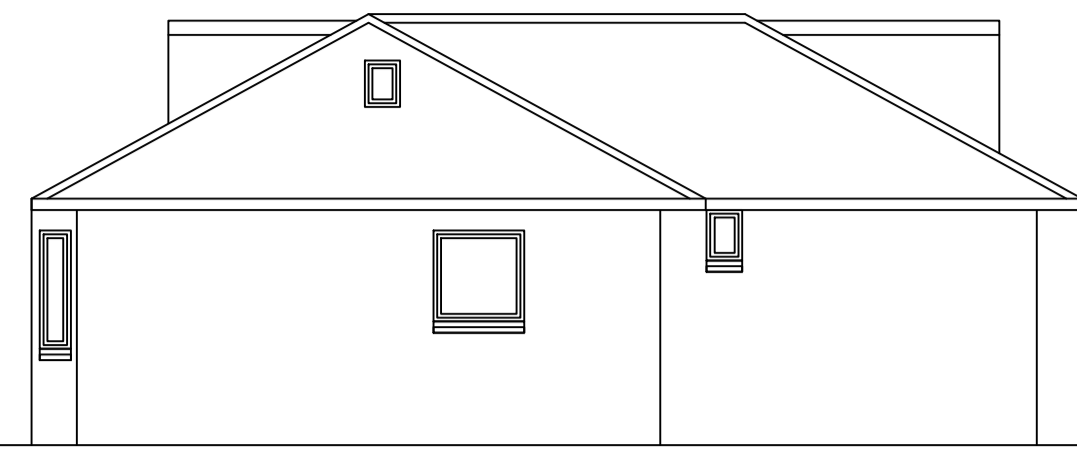


Existing Gable Elevation Scale 1:100

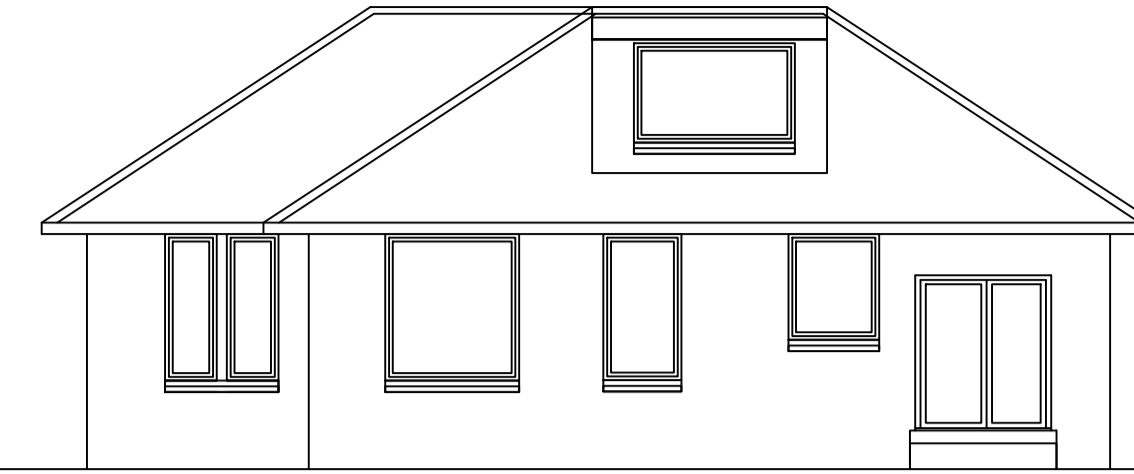


Existing Rear Elevation Scale 1:100

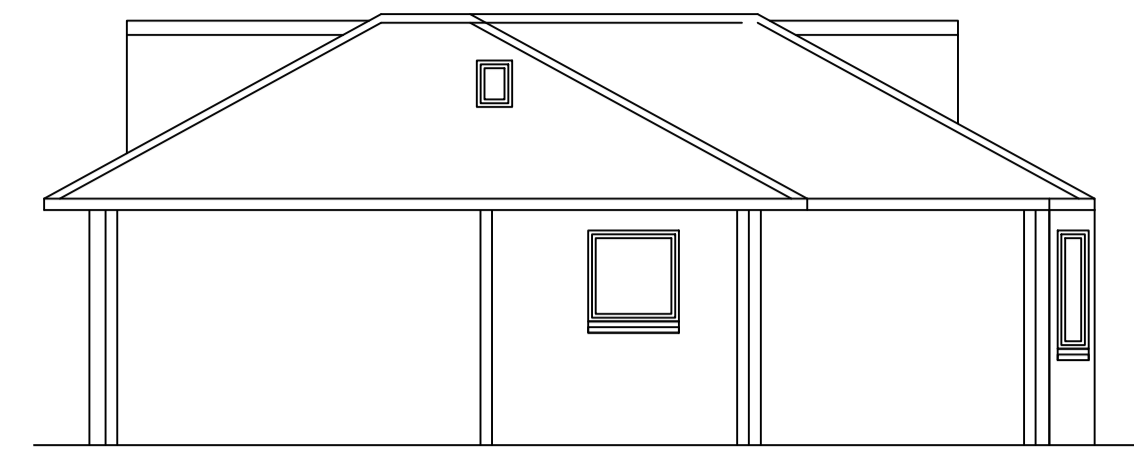


Existing Gable Elevation Scale 1:100

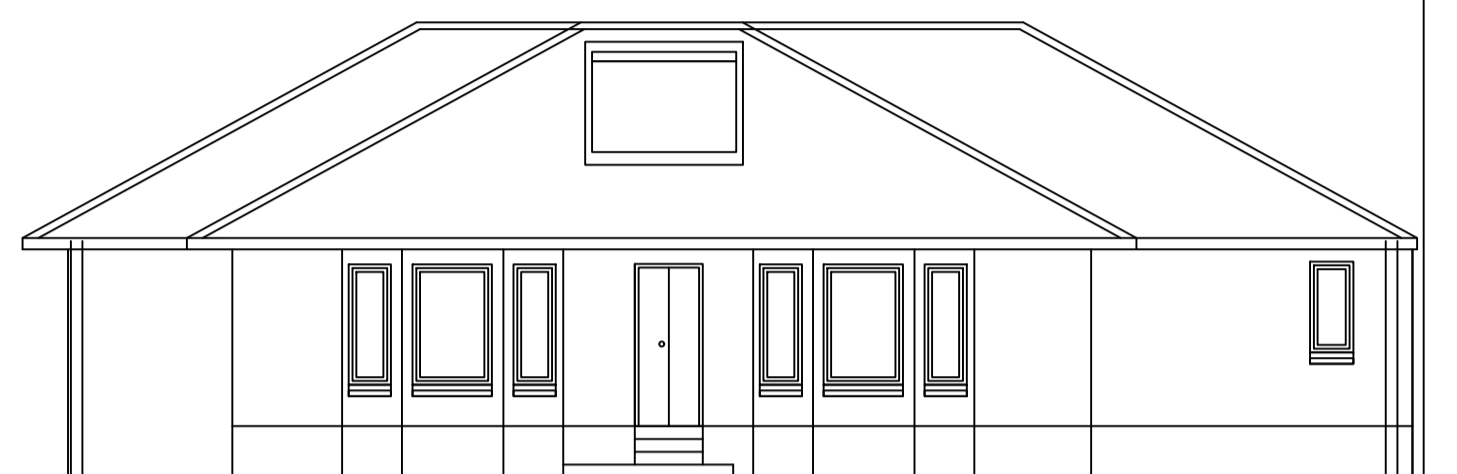


Existing Front Elevation Scale 1:100

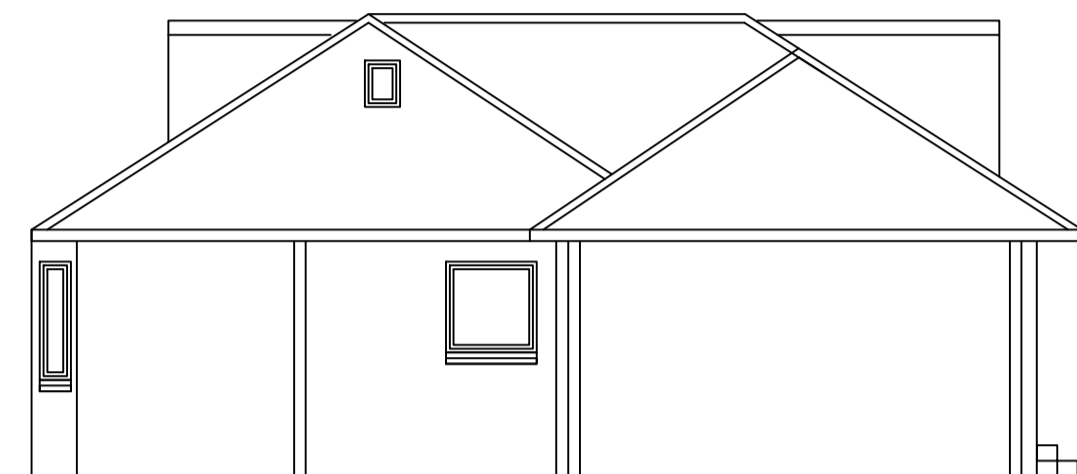


Proposed Gable Elevation Scale 1:100

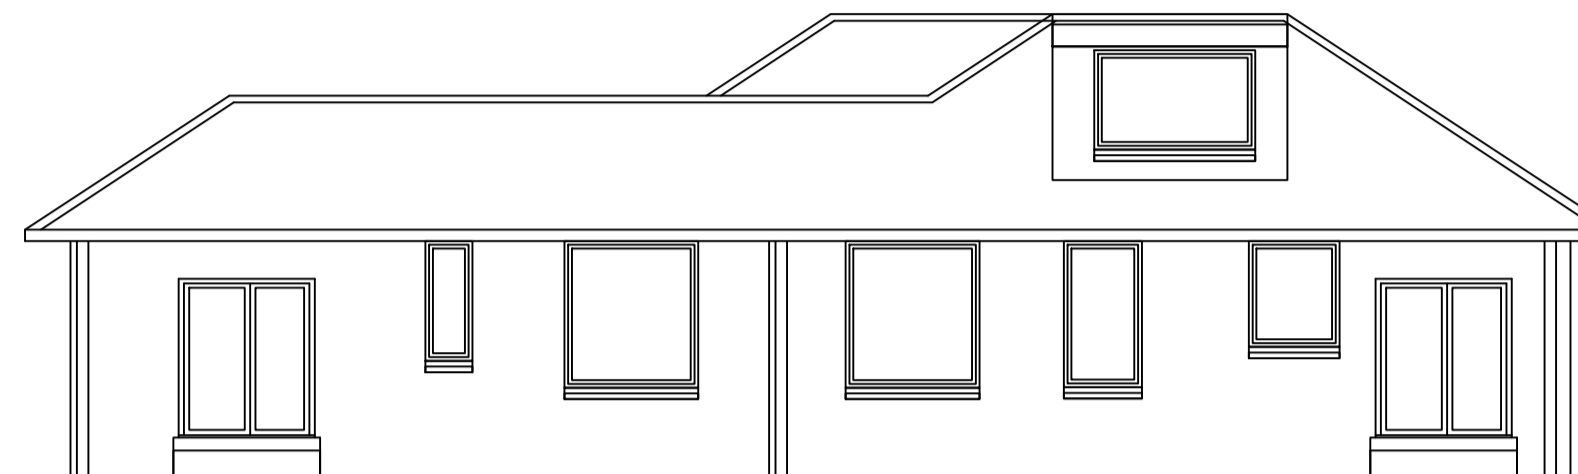


Proposed Rear Elevation Scale 1:100

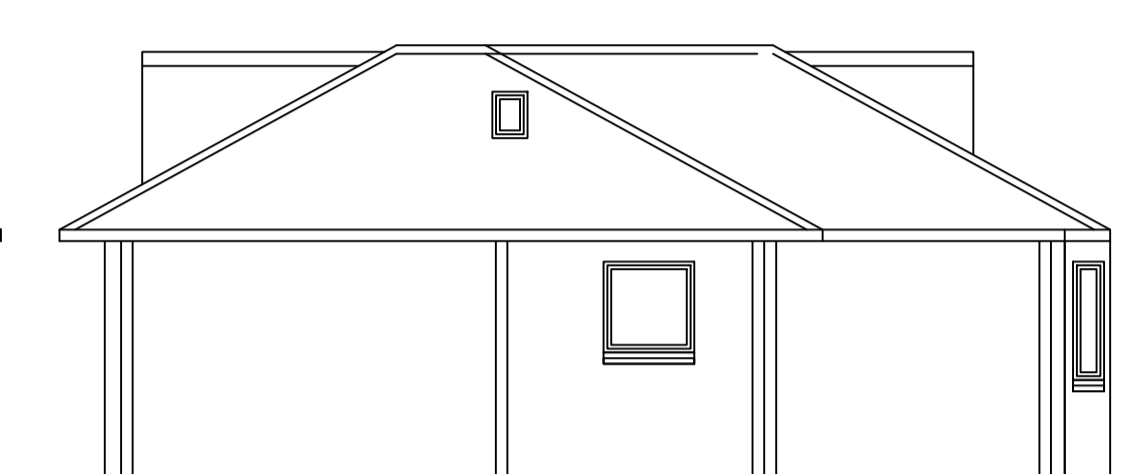

Proposed Gable Elevation Scale 1:100

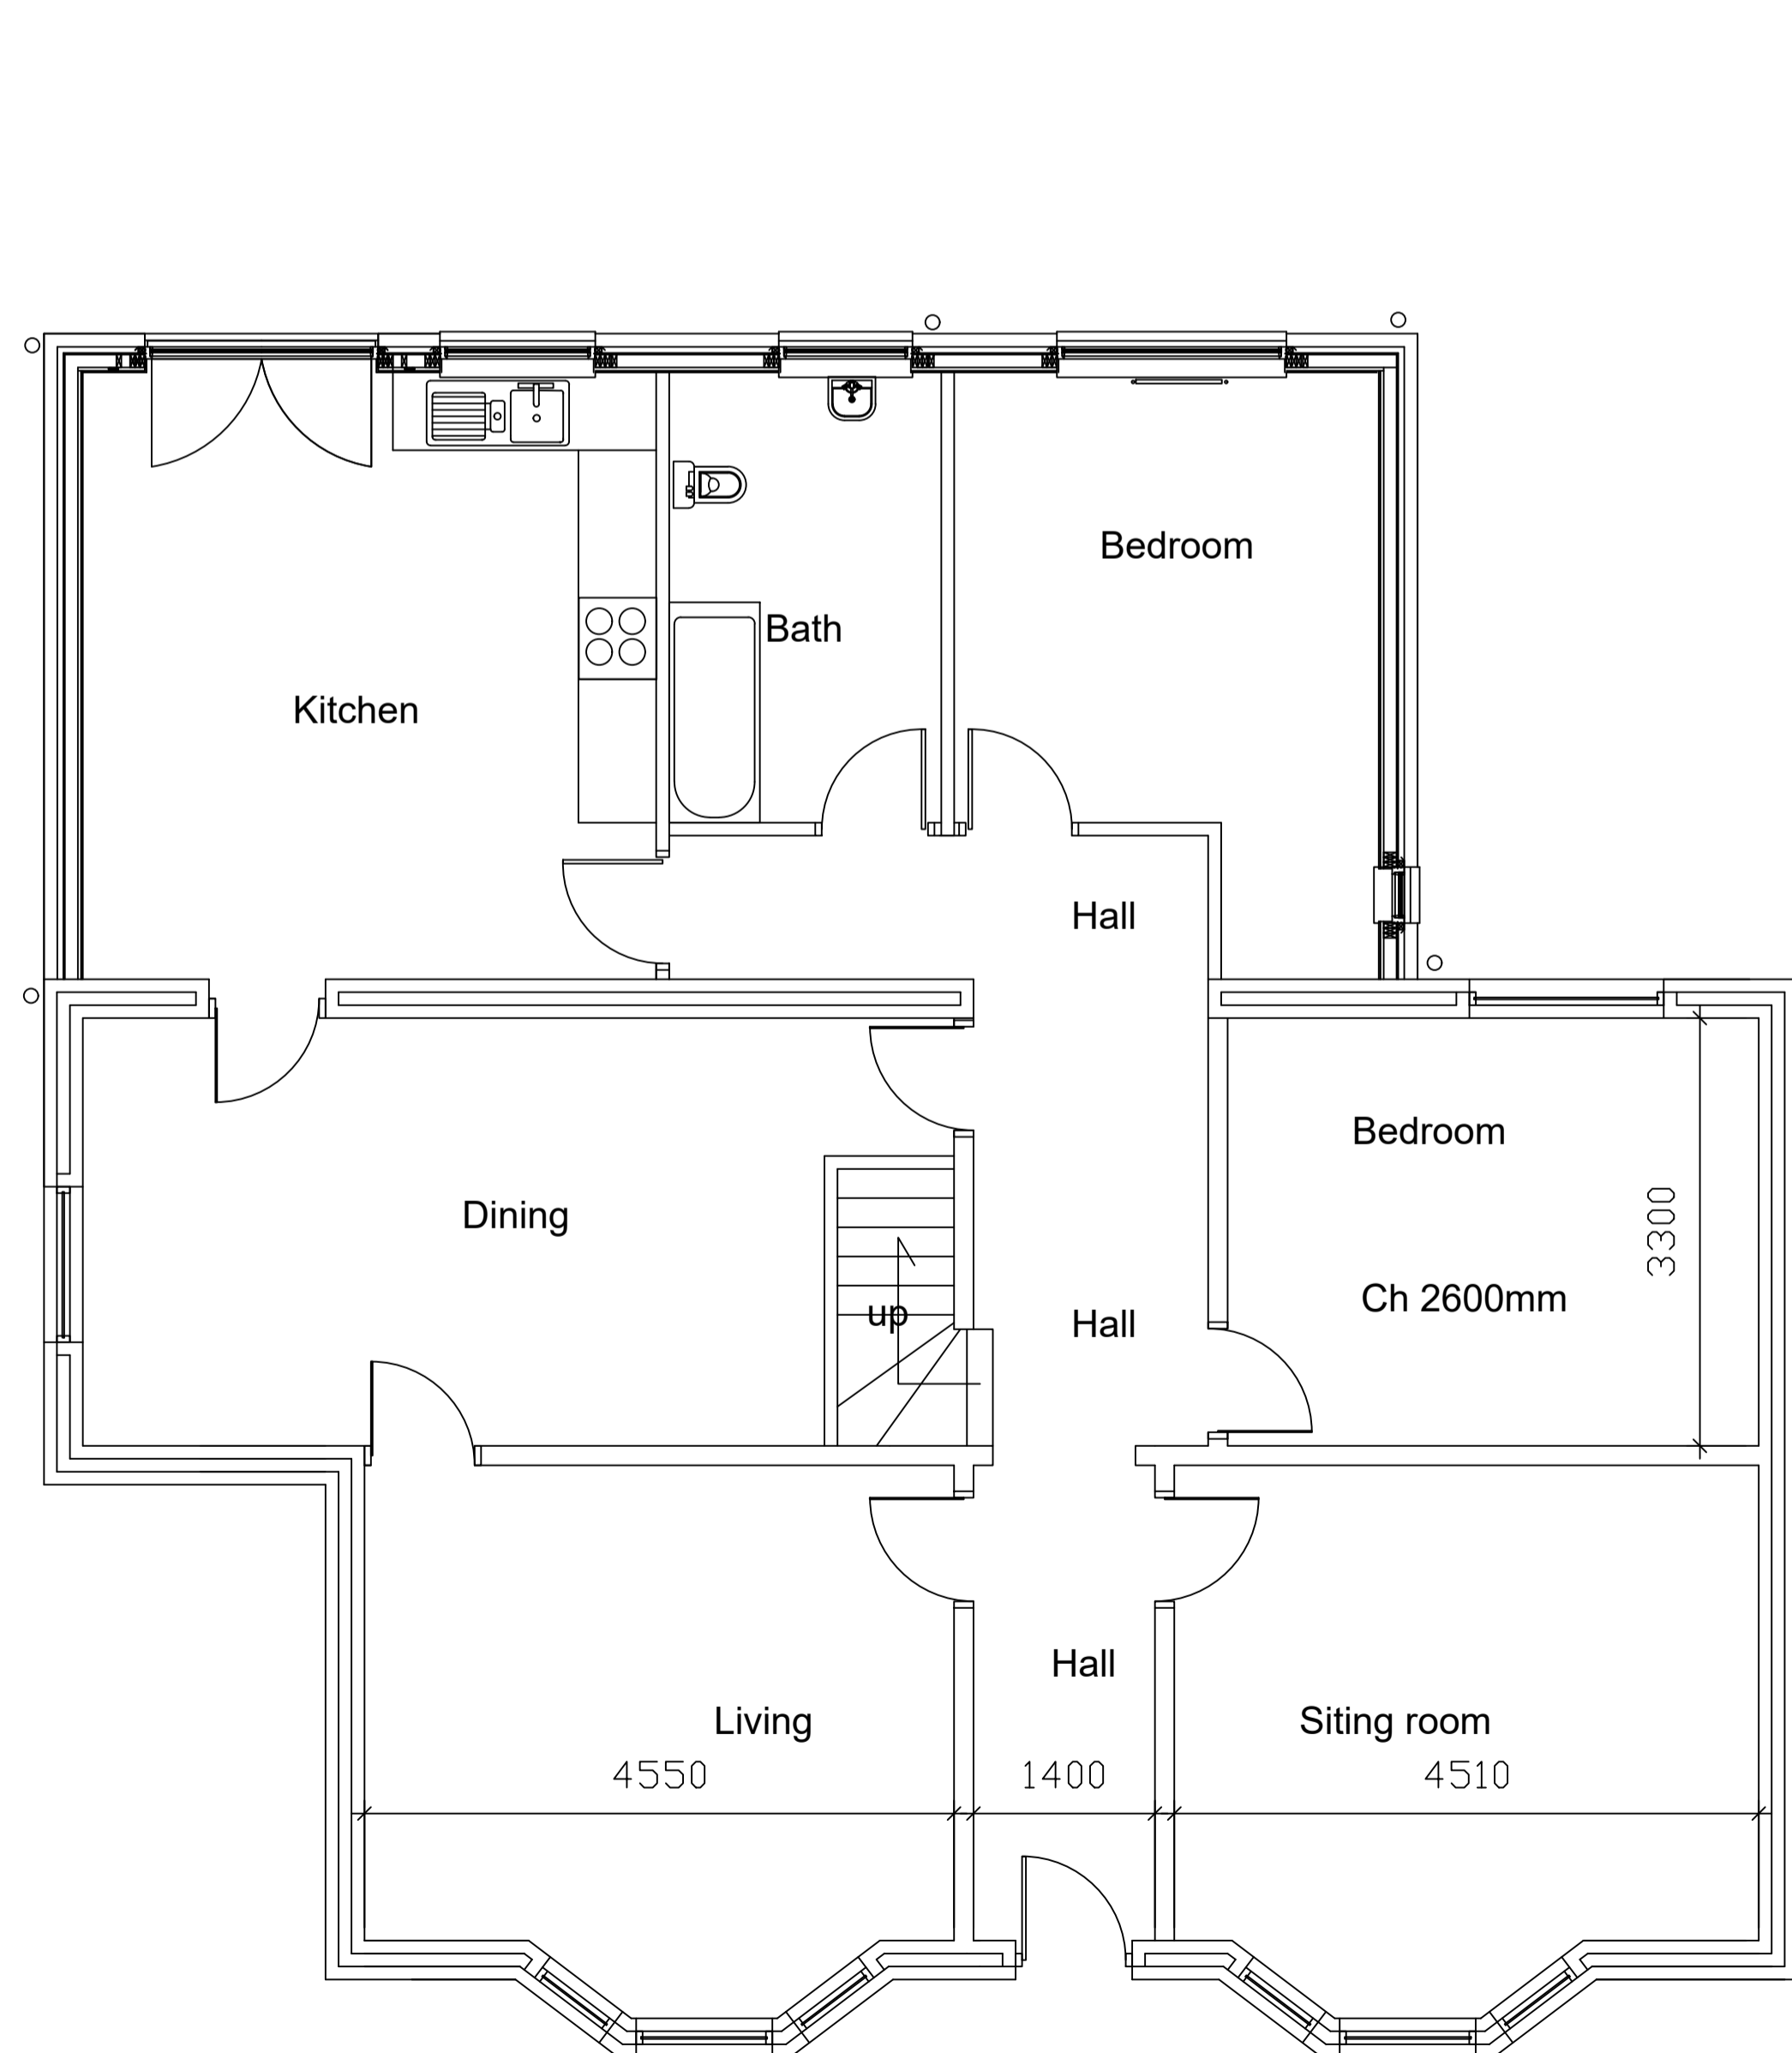

Existing Ground Floor Plan Scale 1:50

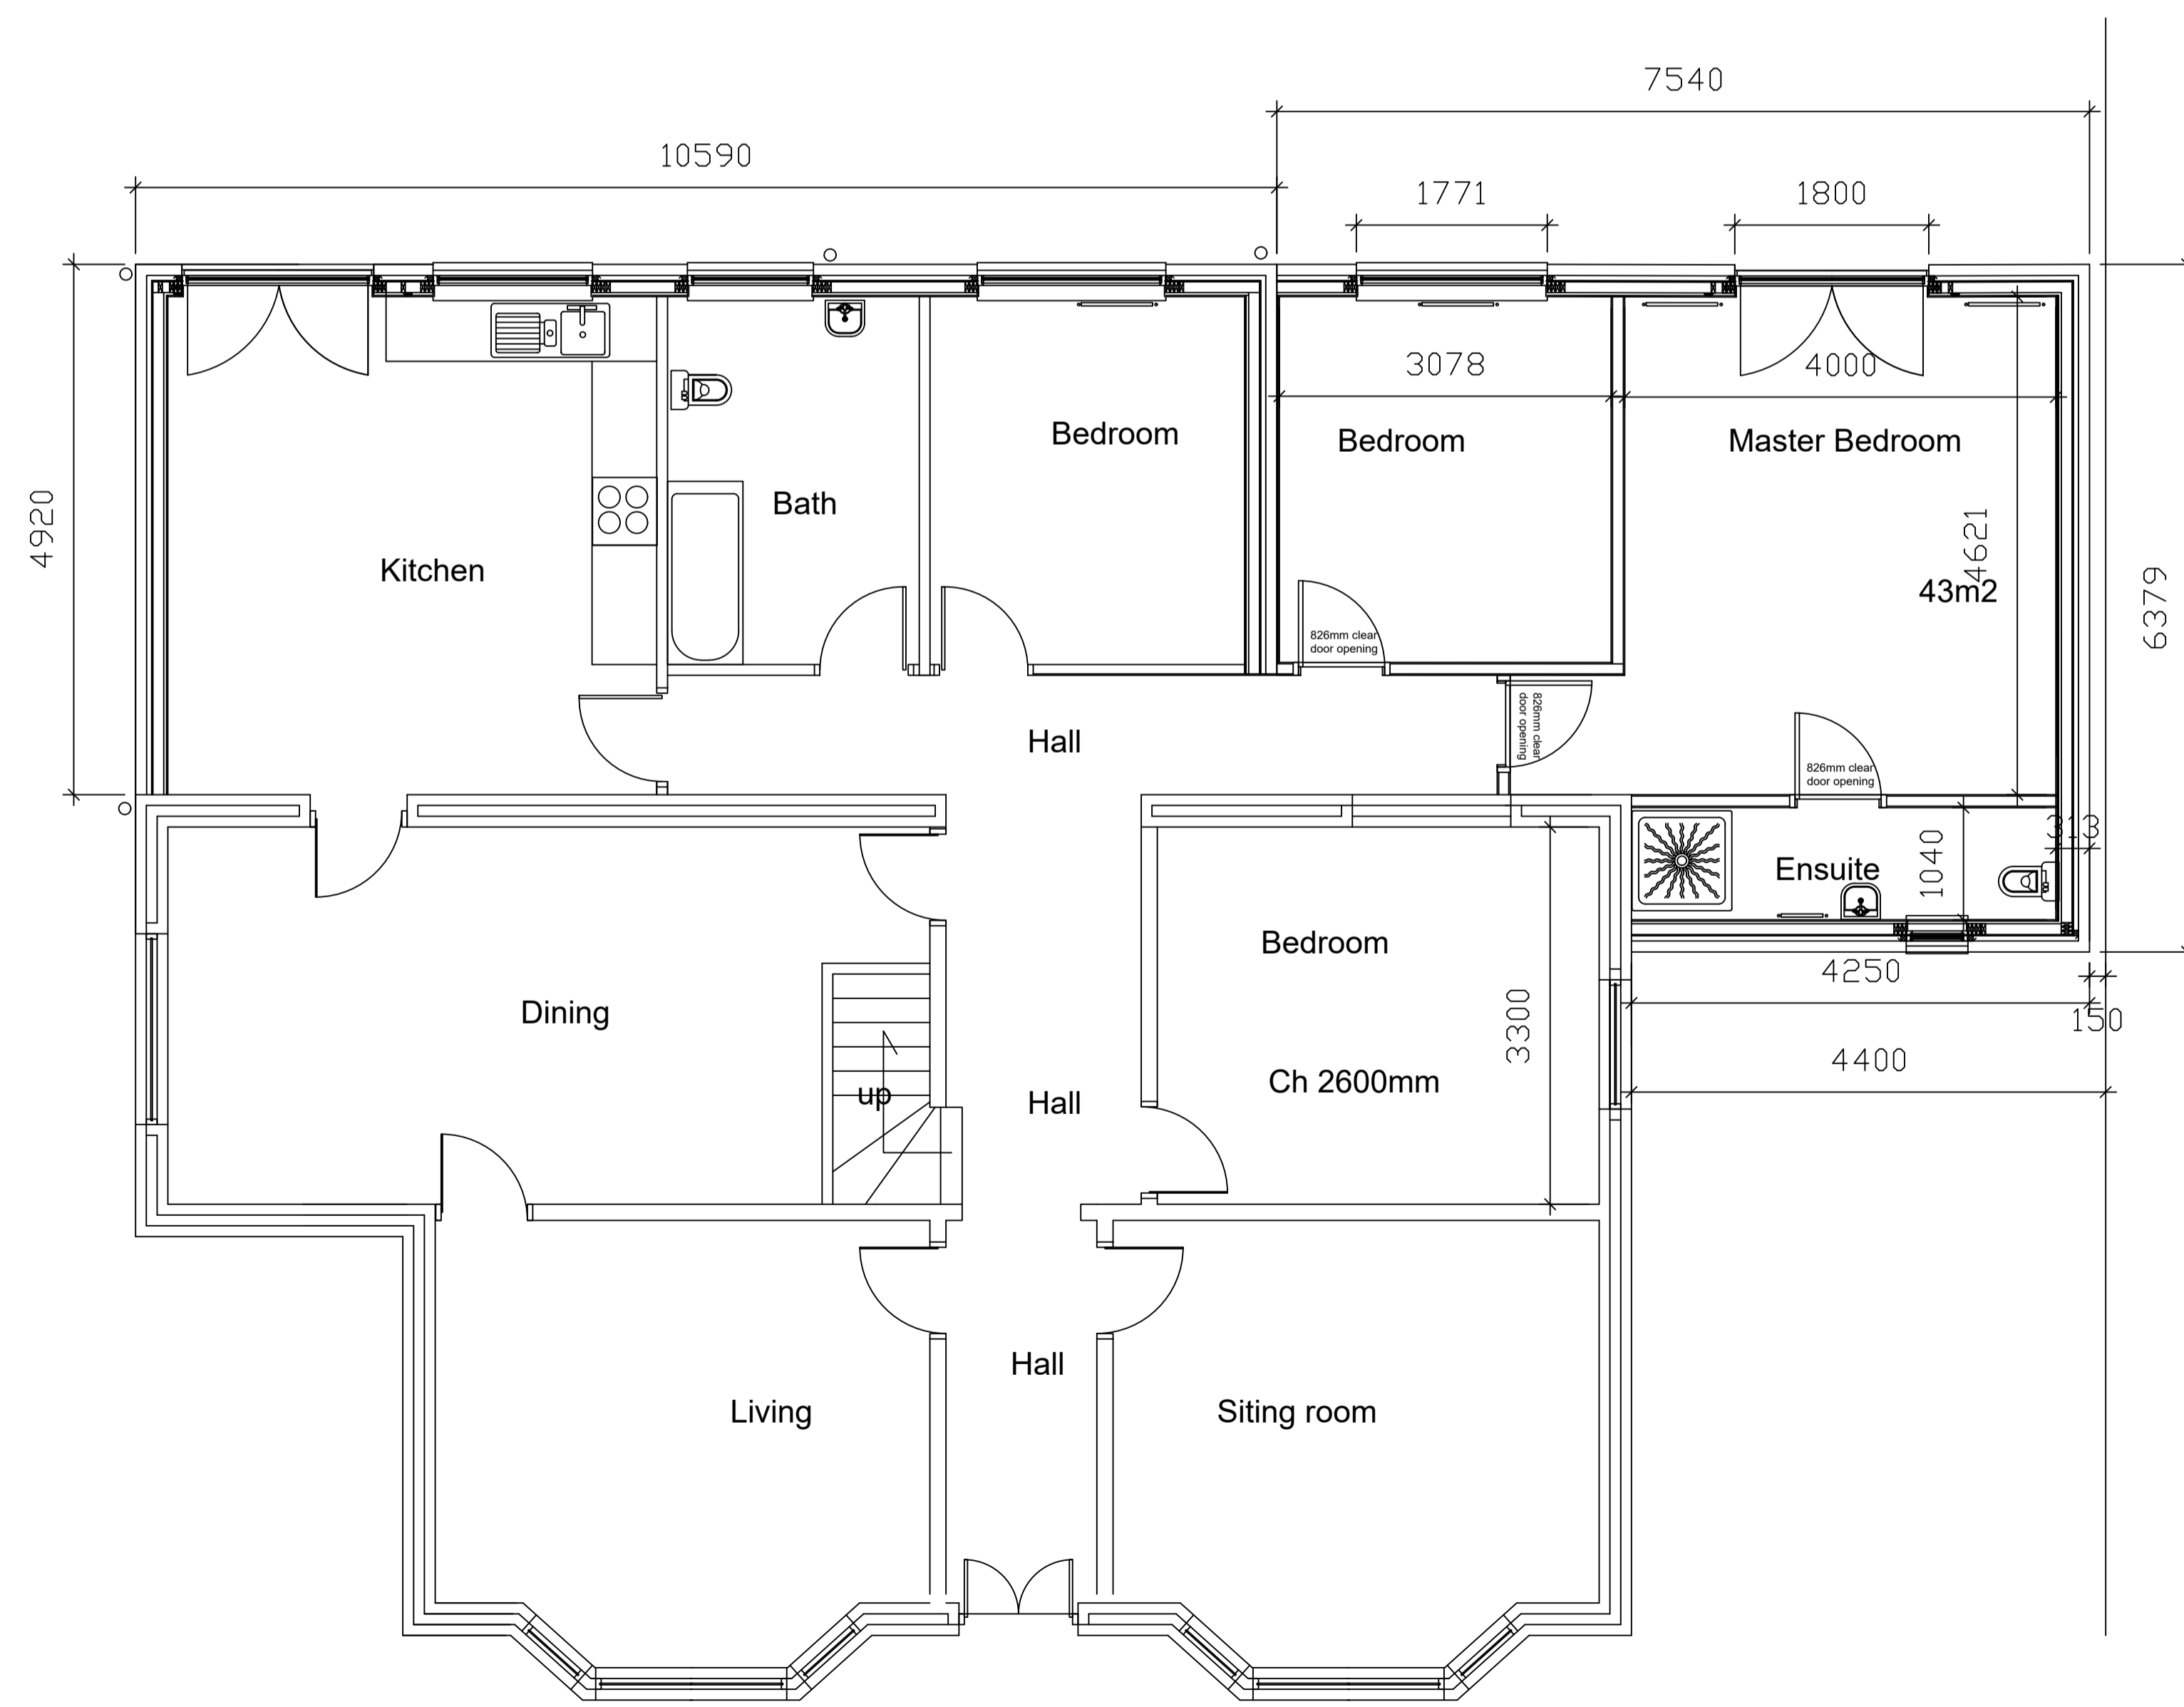

Existing Ground Floor Plan Scale 1:50

title:  
Proposed single storey gable and extension at  
69 Fernleigh Road  
Glasgow, G43 2TY  
For Mr Ali Ashraf

THIS IS A TRUE COPY OF THE  
PROPOSED PLANS.

drawing no. 01 of 04	date
-------------------------	------