

Proposed East Elevation


1:100 @ A1

New fascia signage to be confirmed

Shop front to be repainted- colour tbc

Shop front to be repainted- colour tbc

Stall risers to be repainted- colour tbc

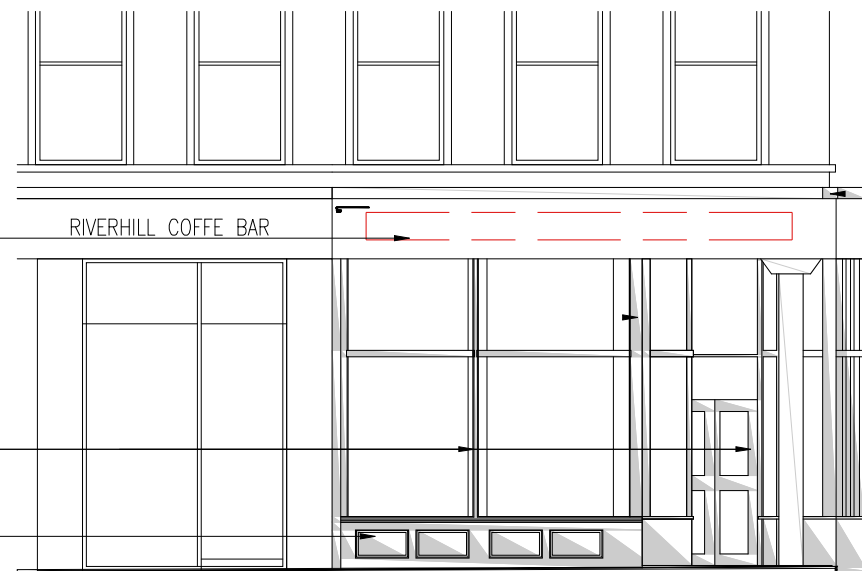


Proposed South Elevation

1:100 @ A1



Proposed South-East Corner Elevation

1:100 @ A1

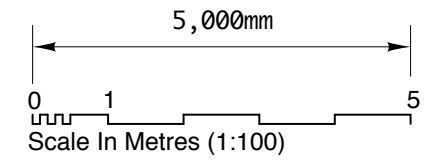

Revisions			
Rev No.	Date	Revision	Rev by
			MB

**cm**  
interior design

The Design Studio  
West of Scotland Cricket Ground  
40 - 44 Peel Street  
Glasgow  
G11 5LU

(T) 0141 341 0343  
(E) info@cmdesignconsultants.com  
(W) www.cmdesignconsultants.com

Restaurant & Bar Design Awards

**THE DIGNUM**  
SCOTTISH DESIGN AWARDS  
WINNER

Client  
Bothwell Sushi Ltd

Project  
BIBIMAP  
3 WEST NILE ST/ 20 GORDON ST,  
GLASGOW

Drawing  
PROPOSED ELEVATIONS

Drawn By MB/SB Checked By

Date JUNE 2020 Scale as SHOWN

Job No. XXX DWG. No. 05 Rev.