


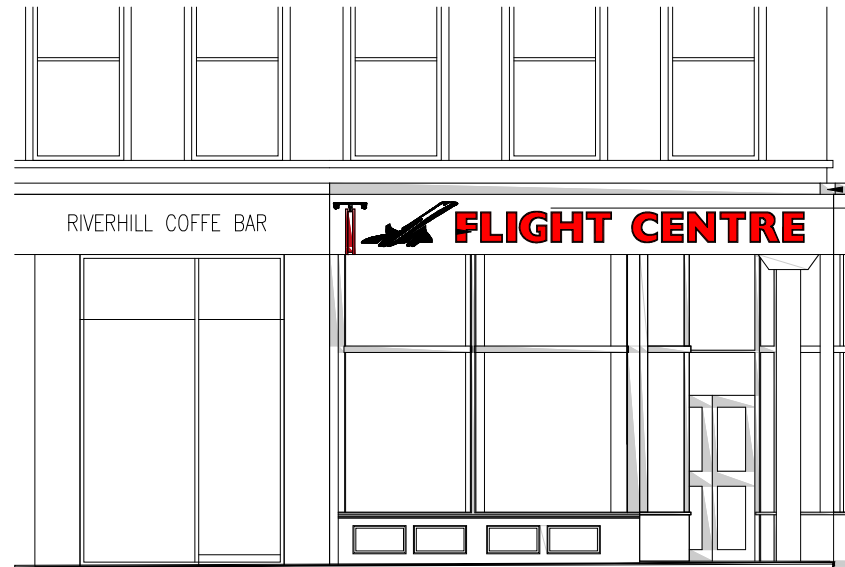

Existing East Elevation



1:100 @ A1



Existing South Elevation

1:100 @ A1

Existing signage removed

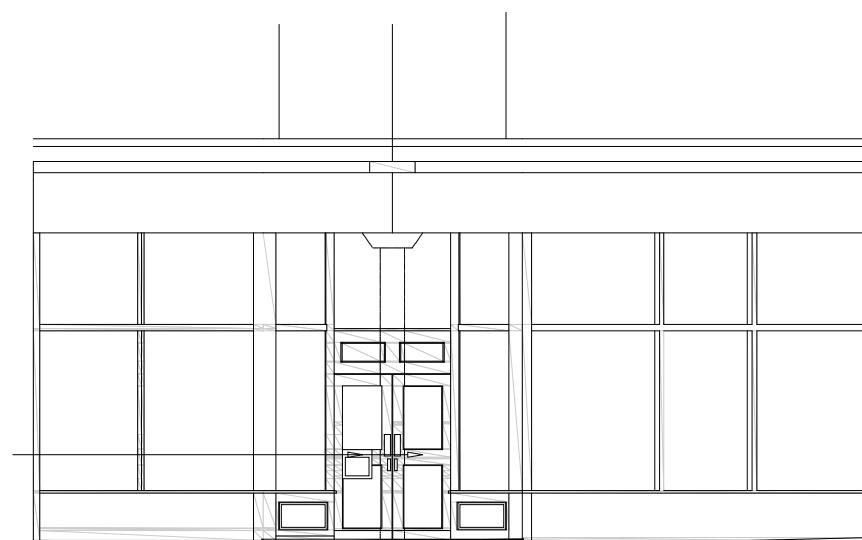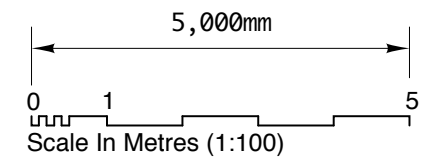

Existing South-East Corner Elevation

1:100 @ A1

Revisions			
Rev No.	Date	Revision	Rev by
			MB

cm
interior design

The Design Studio
West of Scotland Cricket Ground
40 - 44 Peel Street
Glasgow
G11 6LU

(T) 0141 341 0343
(E) info@cmdesignconsultants.com
(W) www.cmdesignconsultants.com

Restaurant & Bar Design Awards Winner

THE MUSEUM SCOTTISH DESIGN AWARDS WINNER

Client
Bothwell Sushi Ltd

Project
BIBIMAP
3 WEST NILE ST/ 20 GORDON ST,
GLASGOW

Drawing
EXISTING ELEVATIONS

Drawn By MB/SB Checked By

Date JUNE 2020 Scale as SHOWN

Job No. XXX DWG No. 03 Rev.