


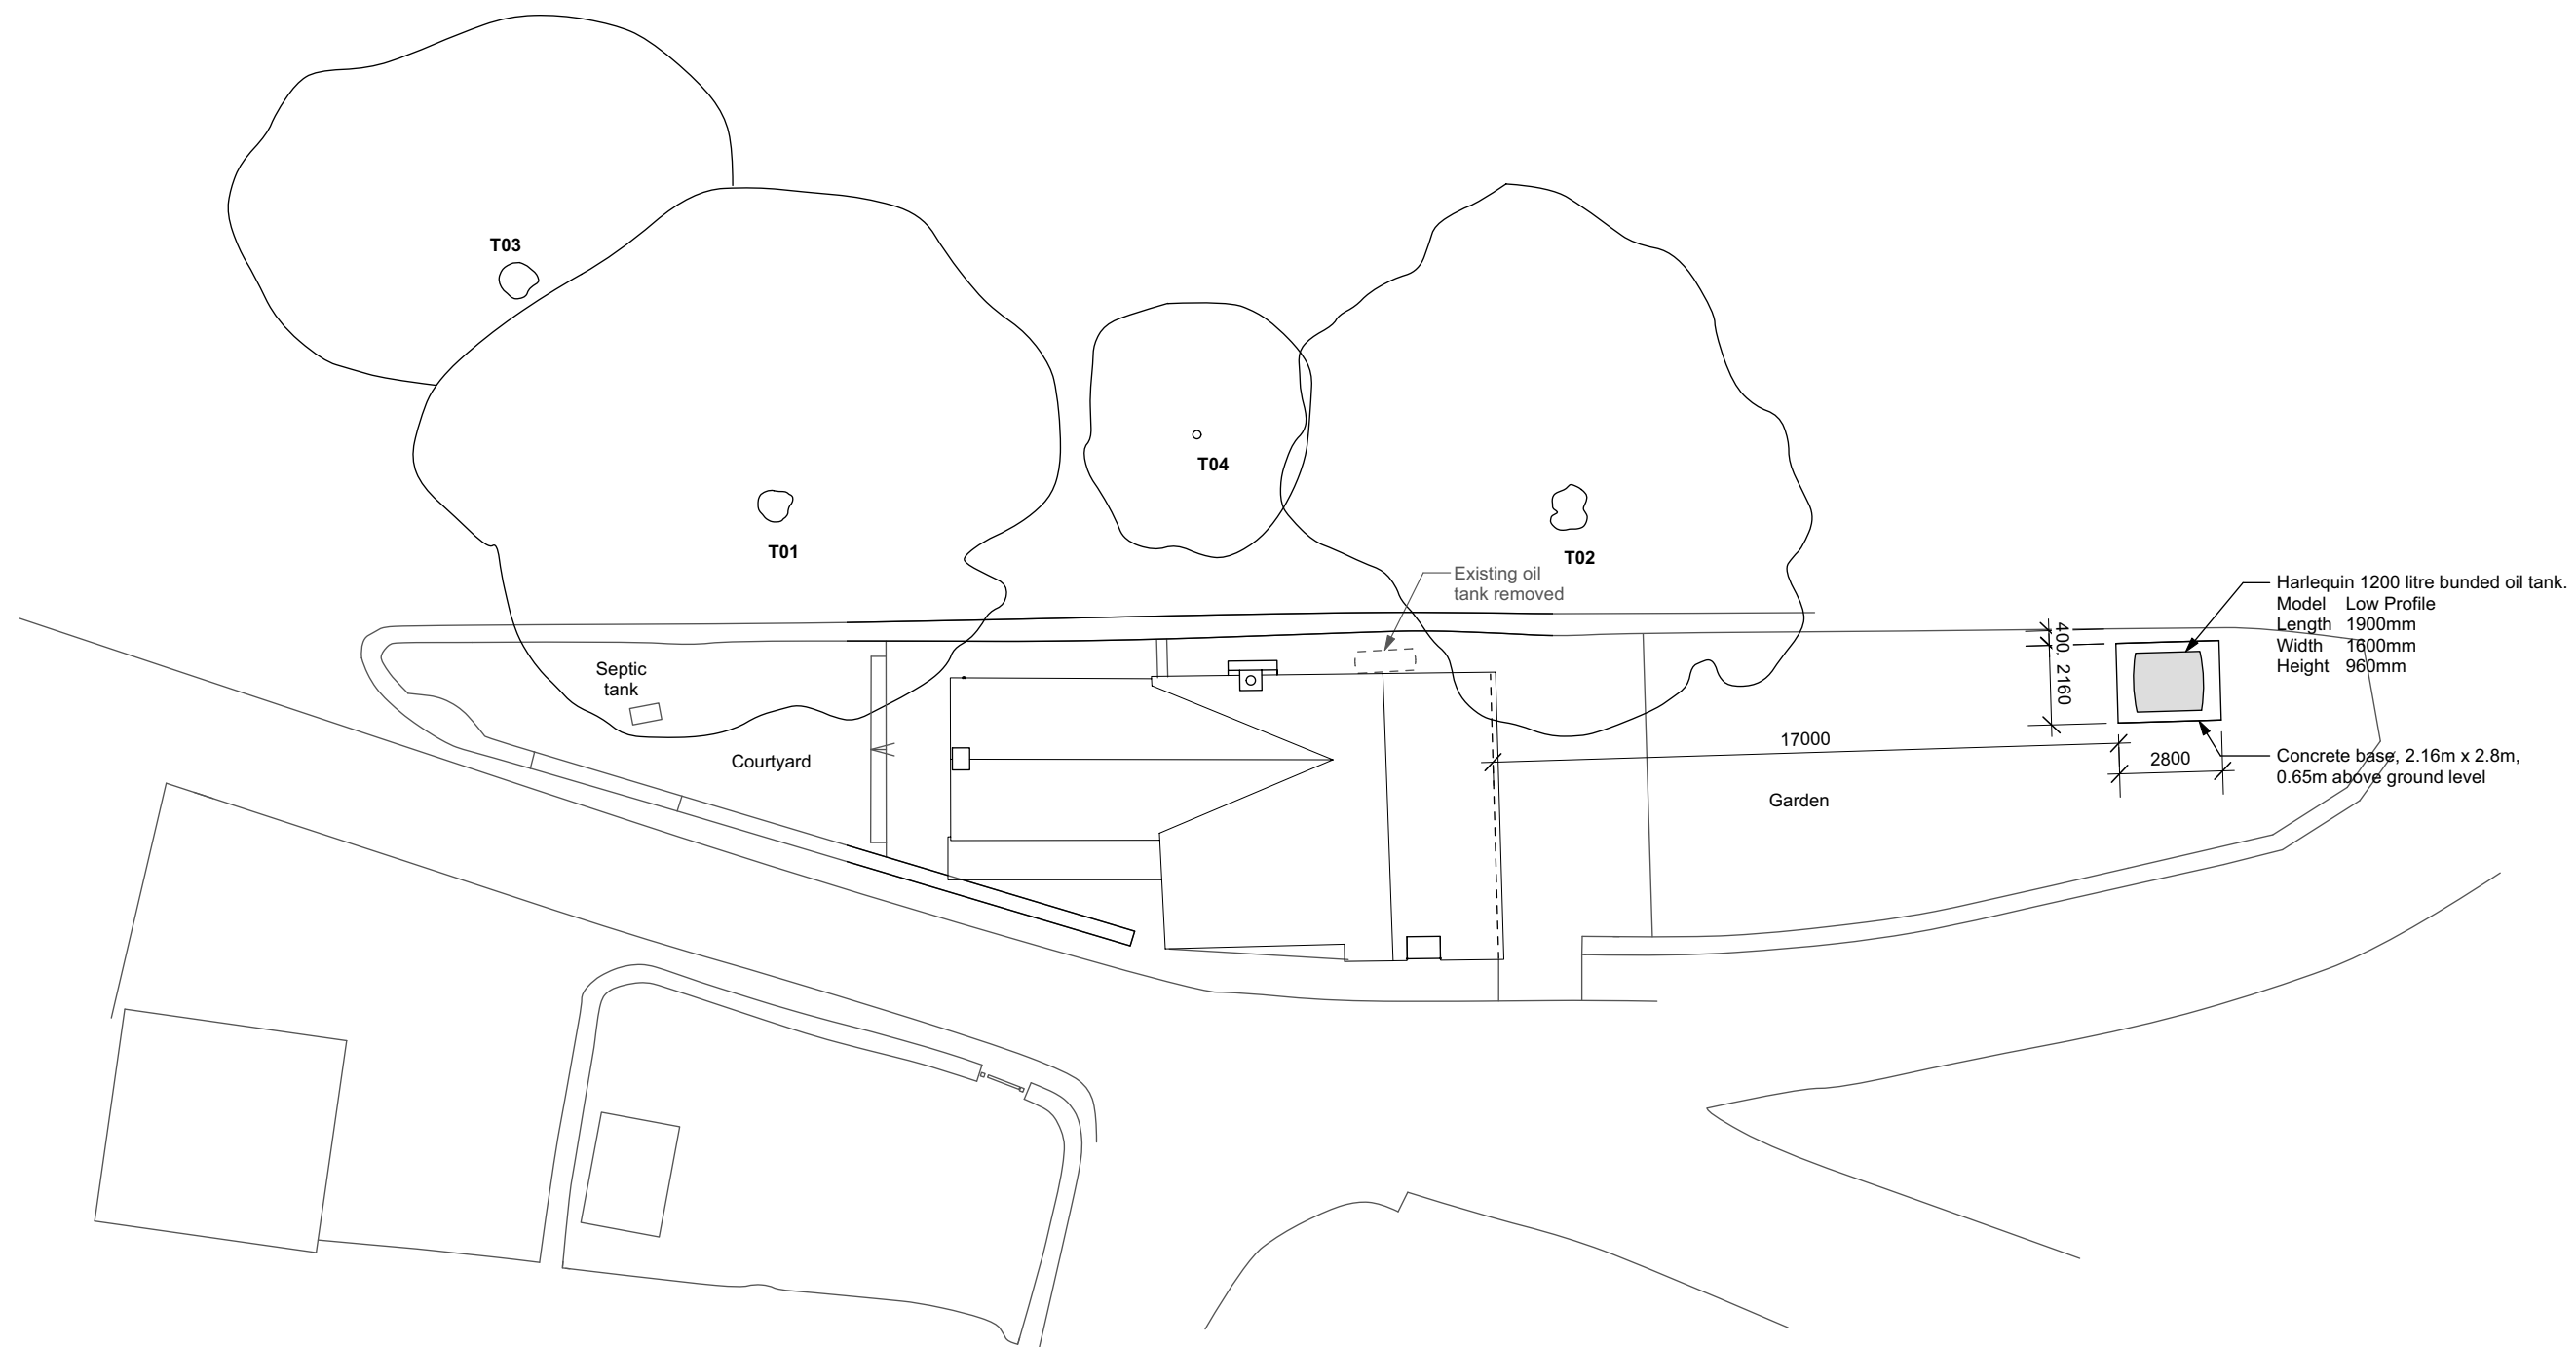

NOTES:
 1. This drawing and its design is the copyright of Cotswold Architects Ltd. and may not be reproduced in any form without their prior consent.
 2. Do not scale off this drawing.
 3. Dimensions to be checked on site.



CLIENT:
Katherine Faulkner and Peter McIntyre

cotswold architects.

RIBA CHARTERED ARCHITECTS
 www.cotswoldarchitects.com
 info@cotswoldarchitects.com

tel. 01285 238528

PROJECT:
 Replacement Oil Tank:
 Grove Cottage
 Hazleton
 Cheltenham
 GL54 4EB

TITLE:
**Proposed Site Plan
 PLANNING**

| DRAWING NO. | REV. |
|-----------------------|------|
| 20-014-P-SP101 | . |

SCALE:
 1:200@A2

DATE:
 Jul 2021

