




REV A: Updated to client spec
 REV B: Content added/updated
 REV C: Content added/updated
 REV D: Content added/updated
 REV E: Glazing added to library

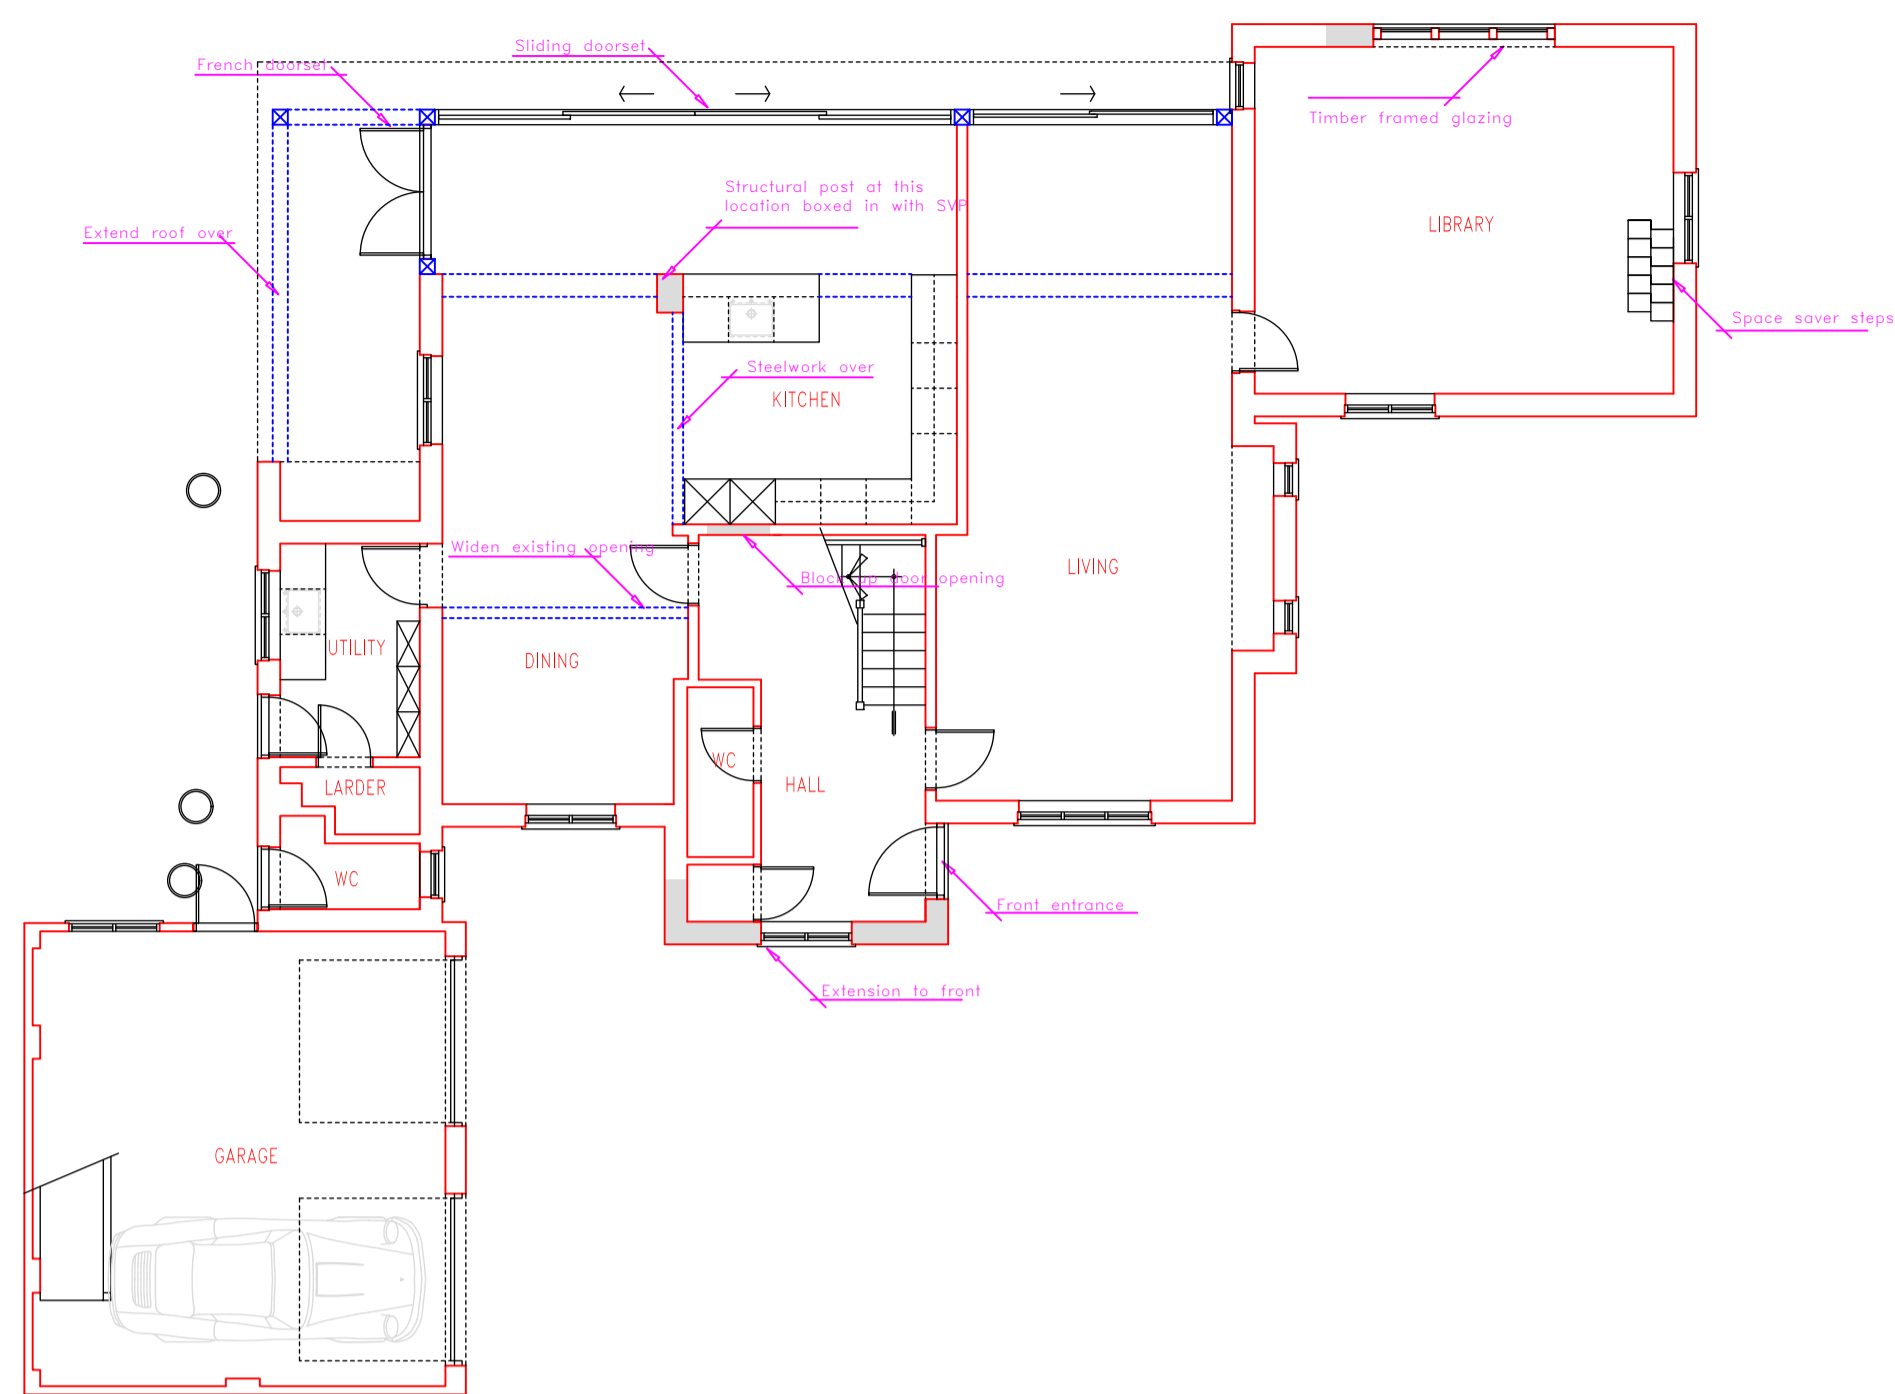


Proposed Ground Floor

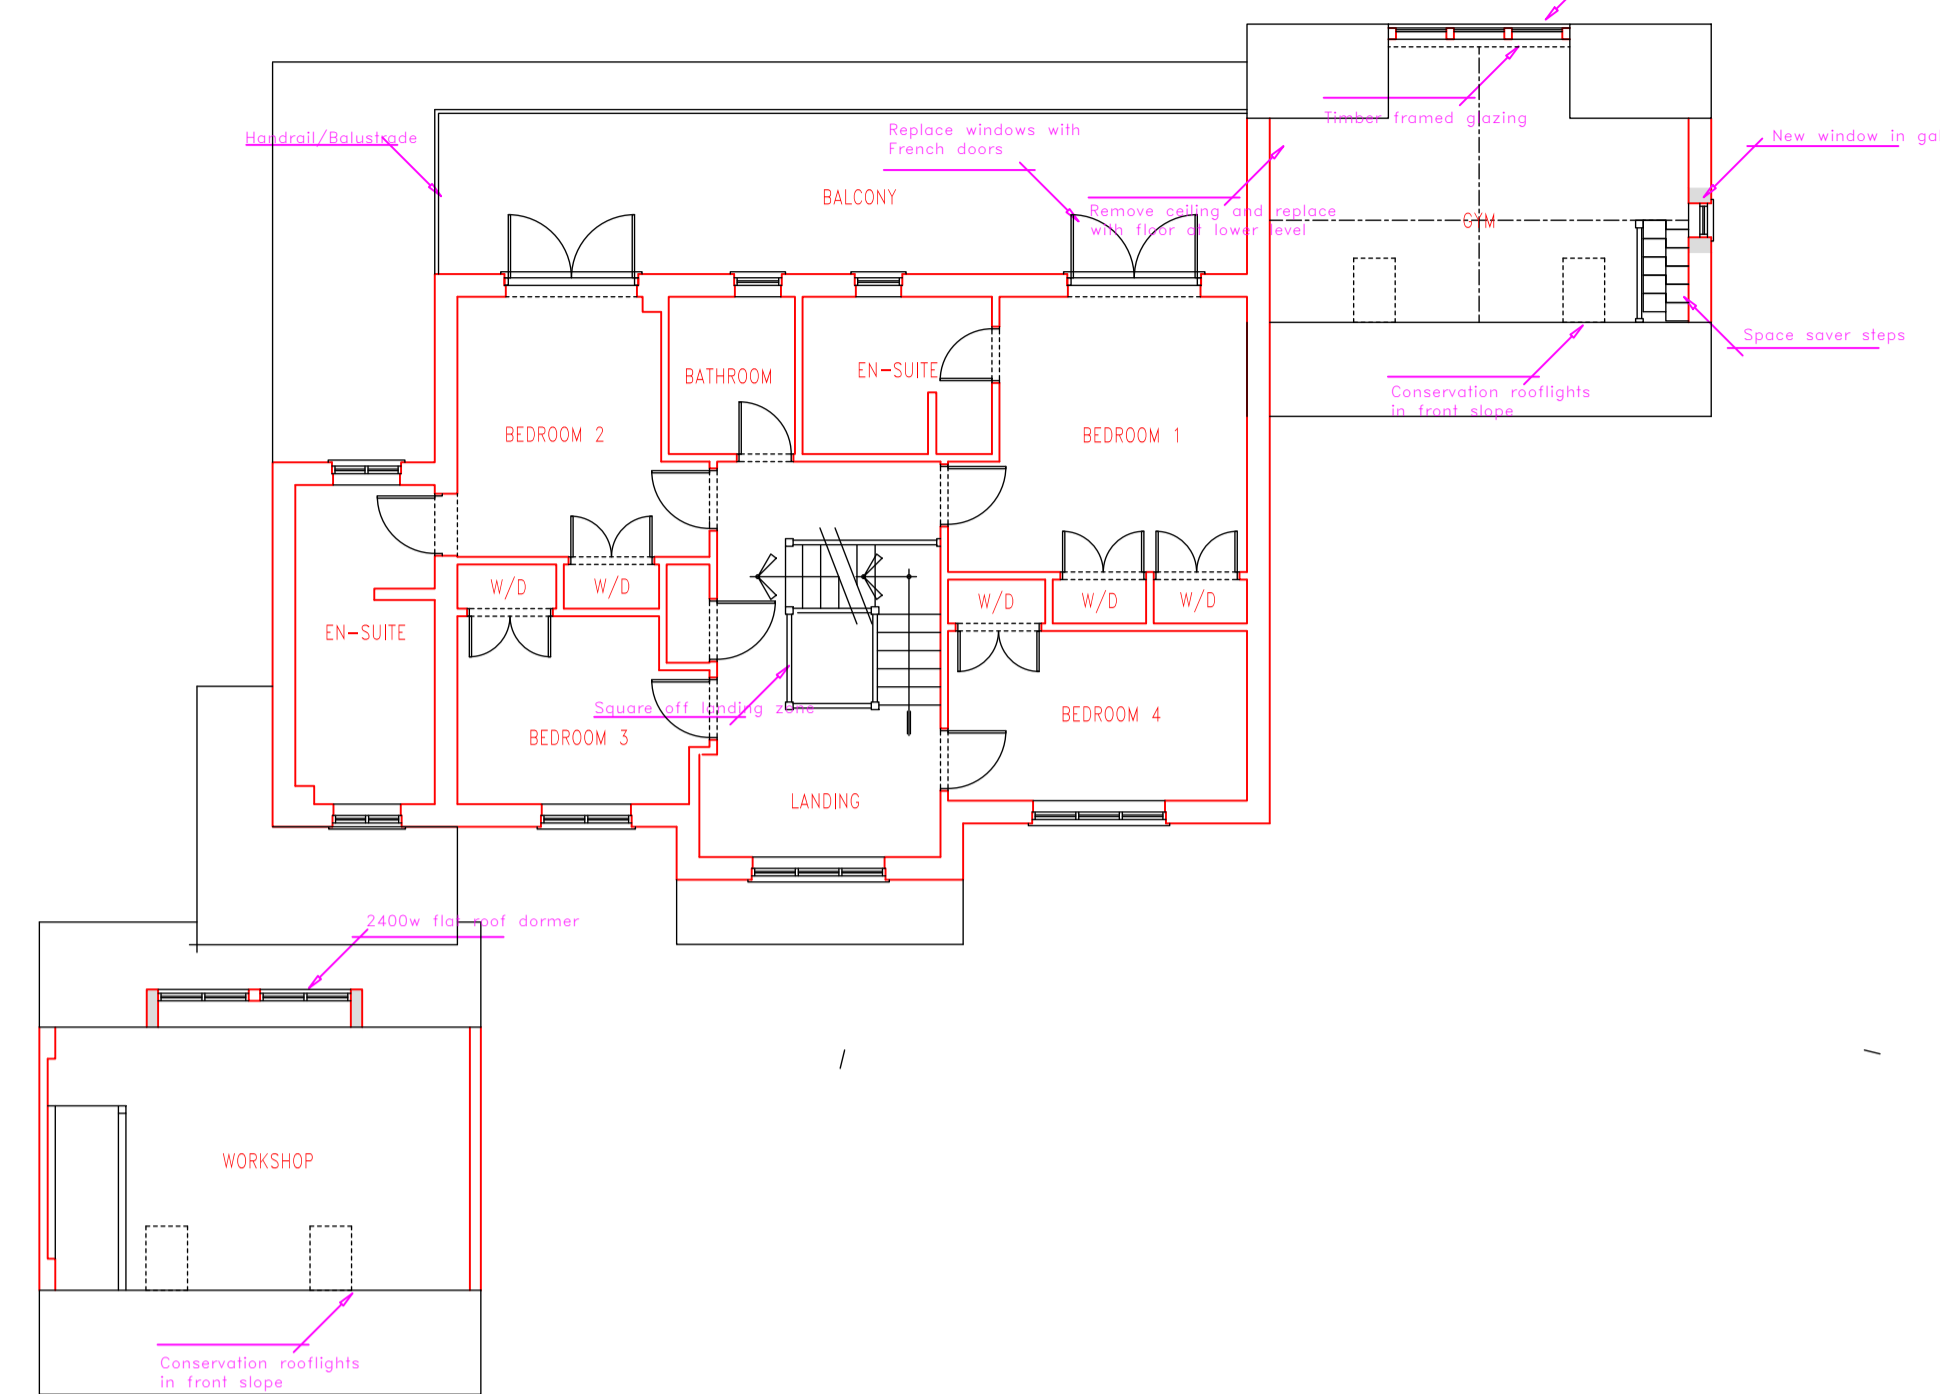

Proposed First Floor

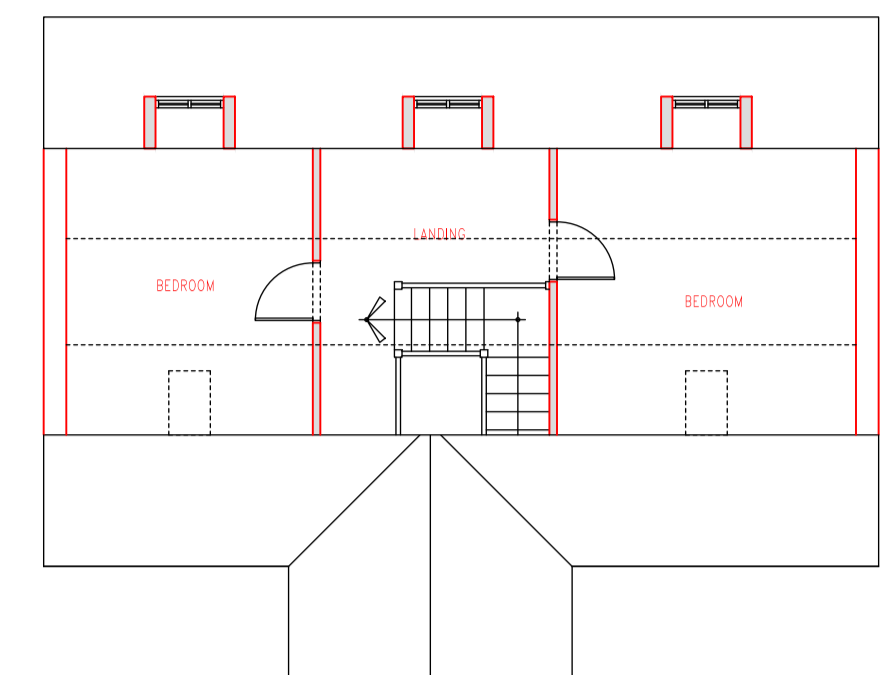

Proposed Second Floor

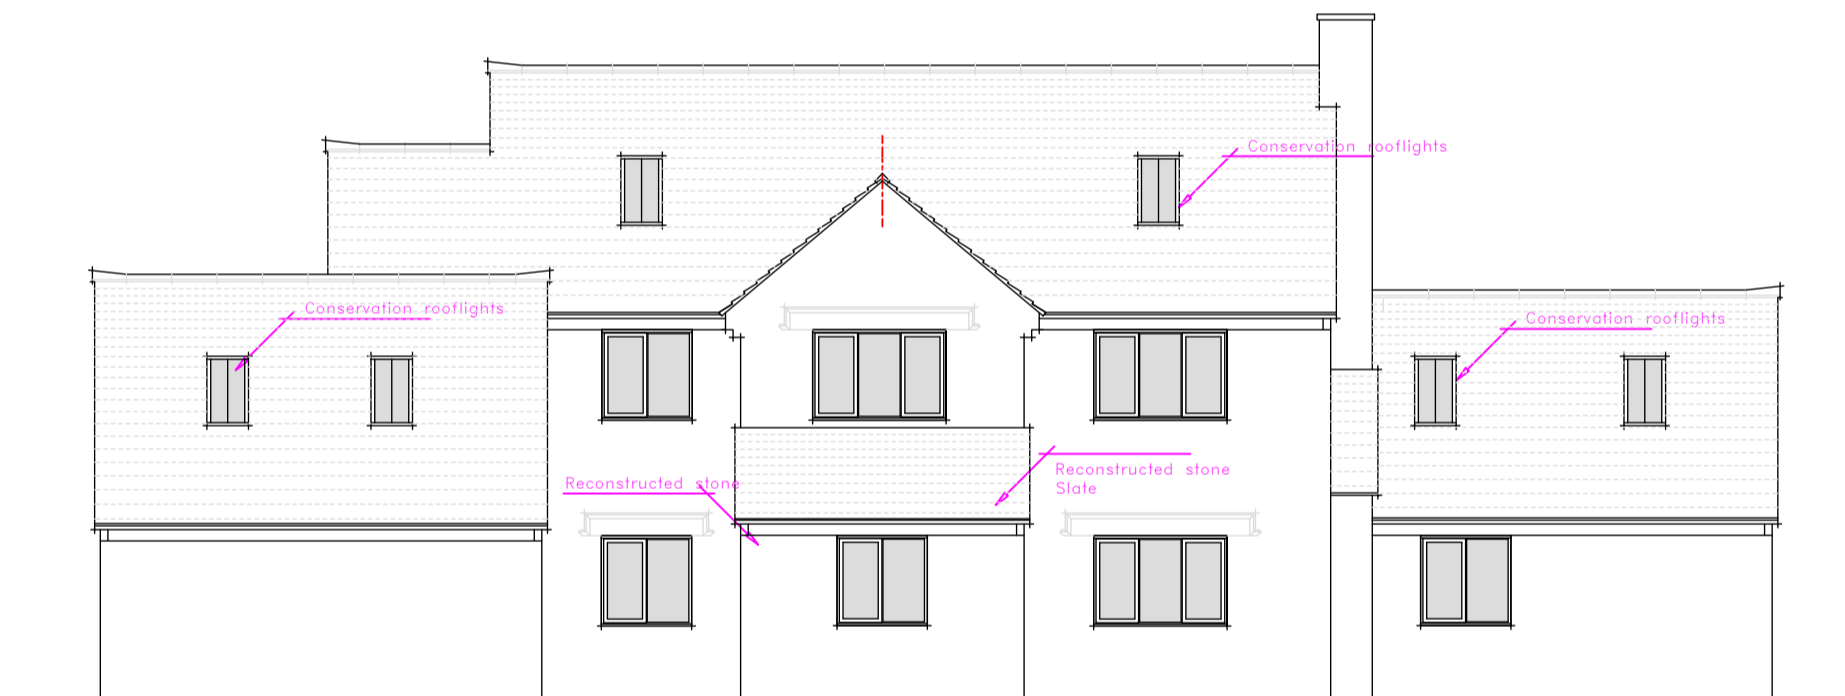


South Elevation




West Elevation





North Elevation

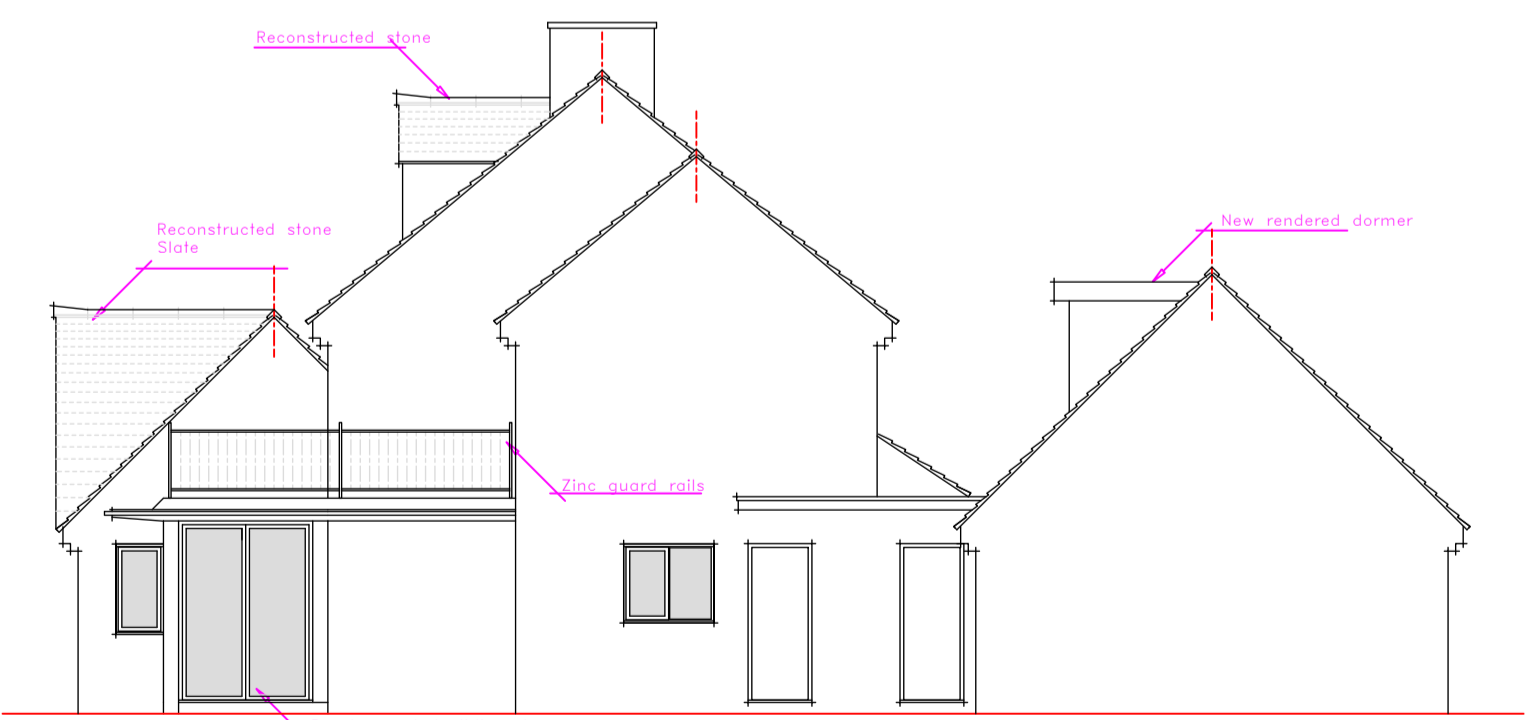


East Elevation

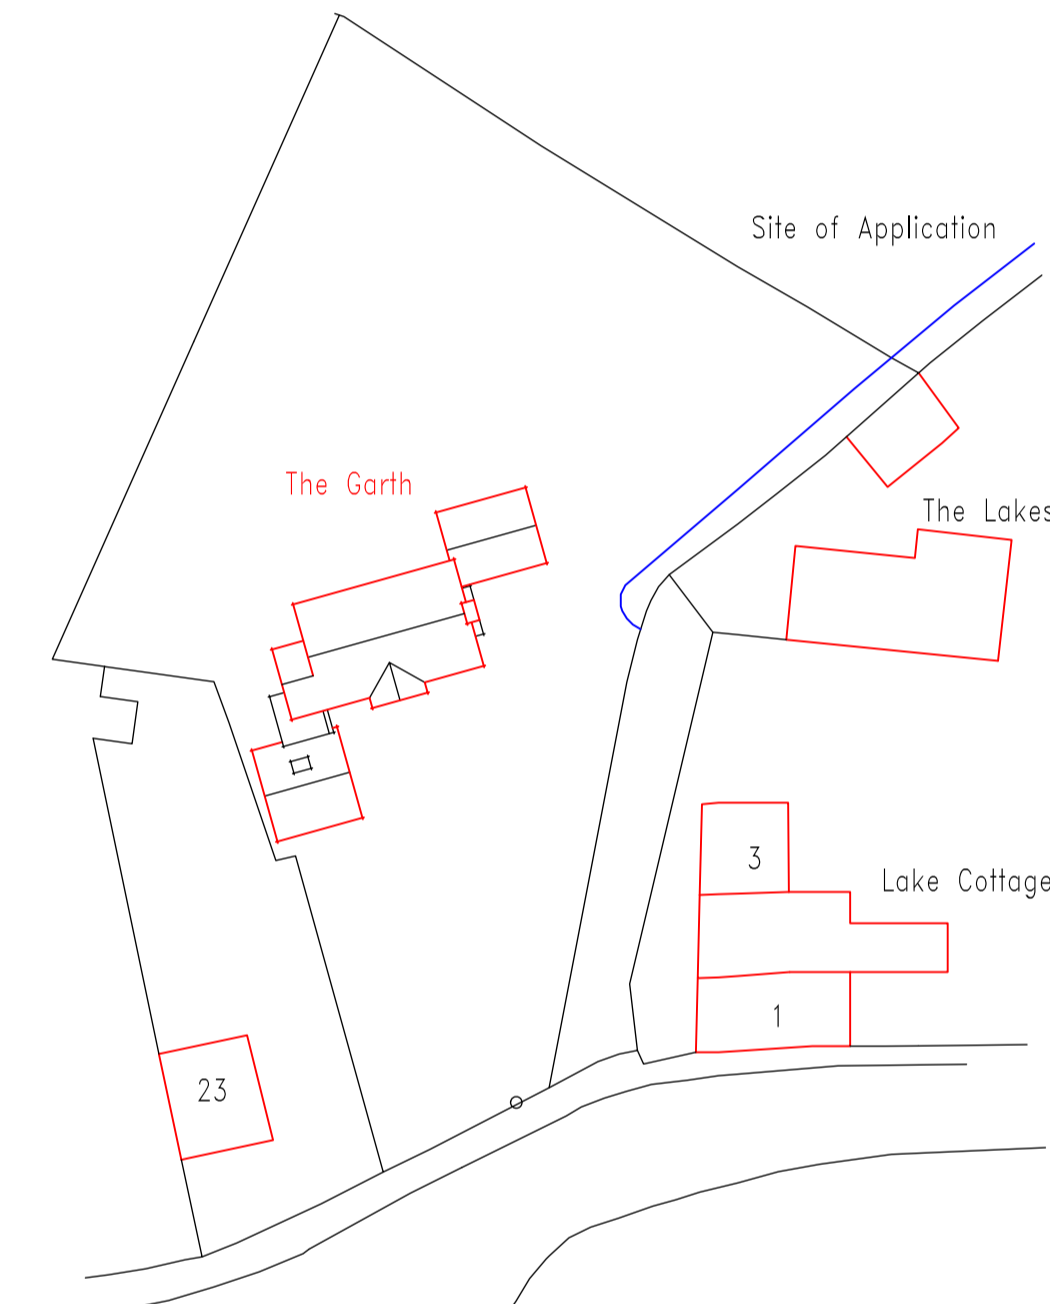

Existing Block Plan (1:500)

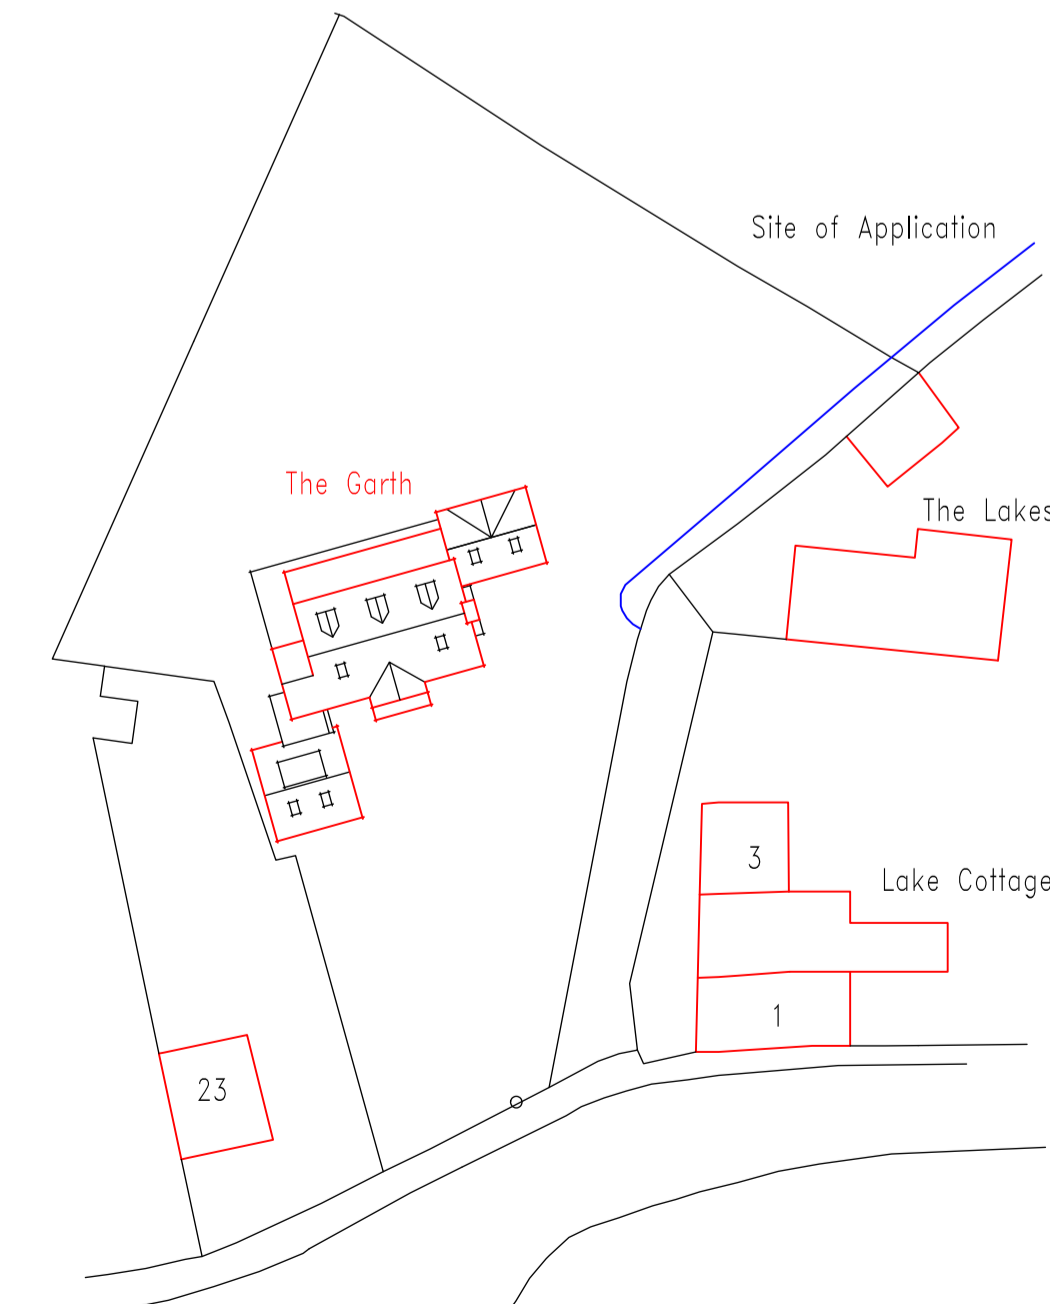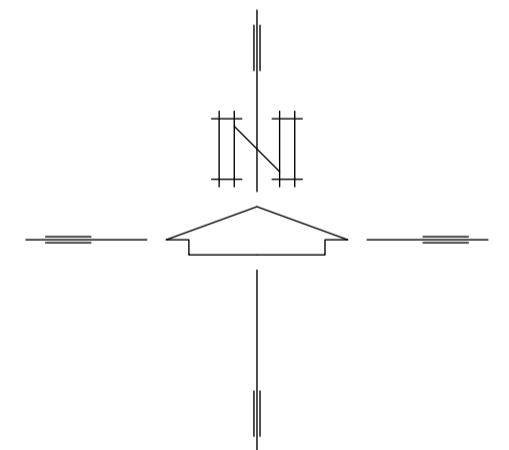

Proposed Block Plan (1:500)

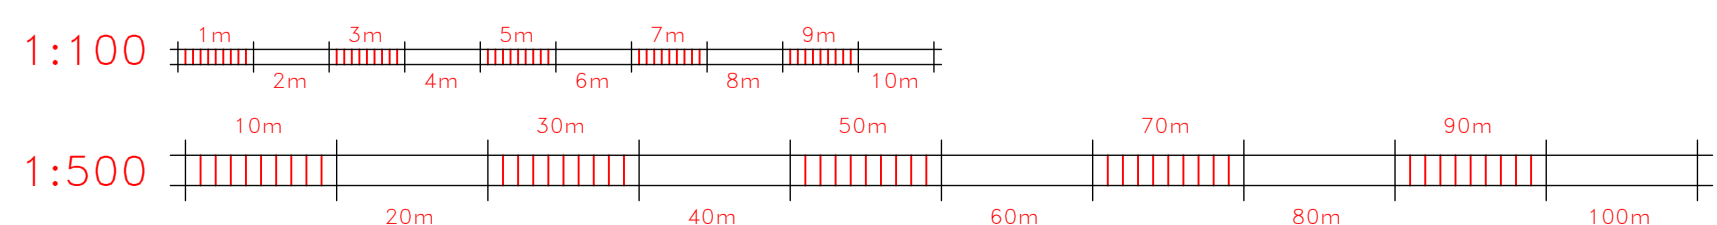

2124/2 - Plans as Proposed

Proposals at
 The Garth
 Ampney Crucis
 GL7

CLIENT: Mr J Partridge
 SHEET NO: 2123/2
 SCALE : 1:100
 DATE : May 2021
 REV: E

Corinium Architectural Services
 64 Queen Elizabeth Road
 Cirencester, Glos, GL7 1DJ
 Tel: 01285 65 85 65
 E-Mail: info@CoriniumAS.co.uk