

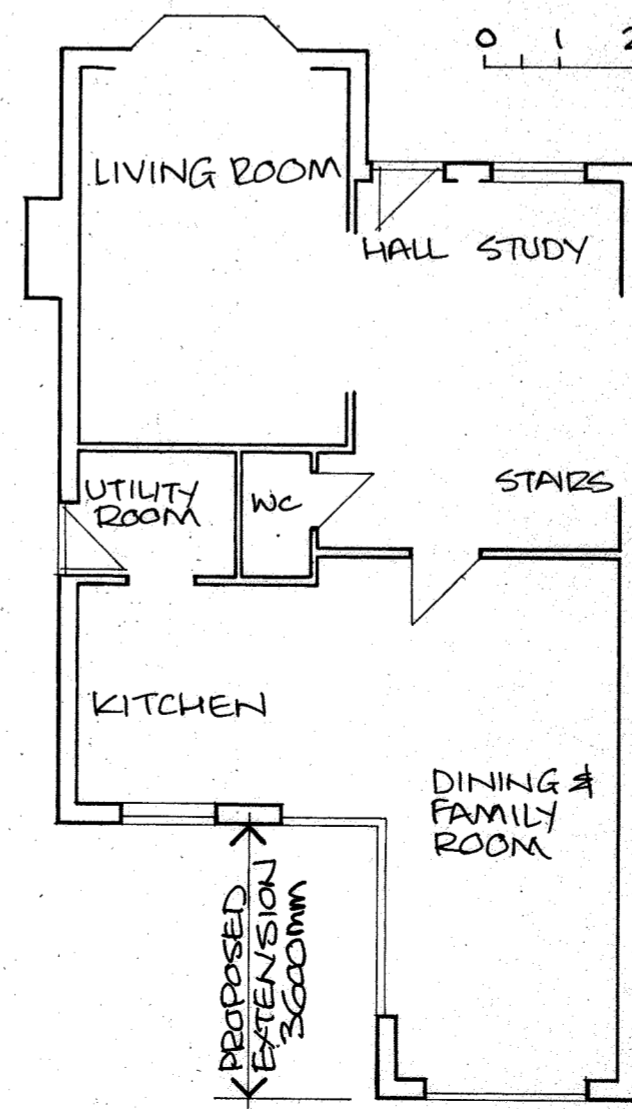
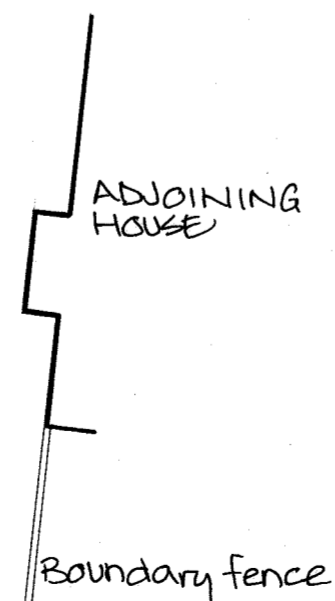


EXISTING GROUND FLOOR PLAN

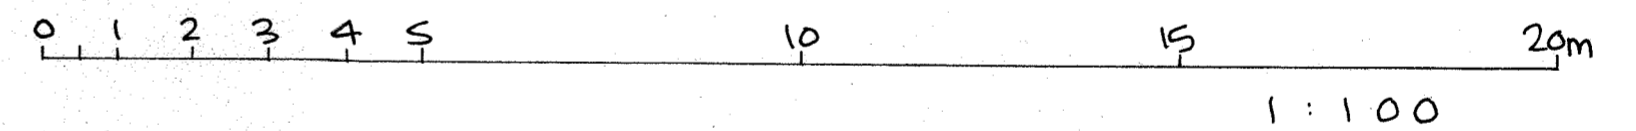

PROPOSED GROUND FLOOR PLAN

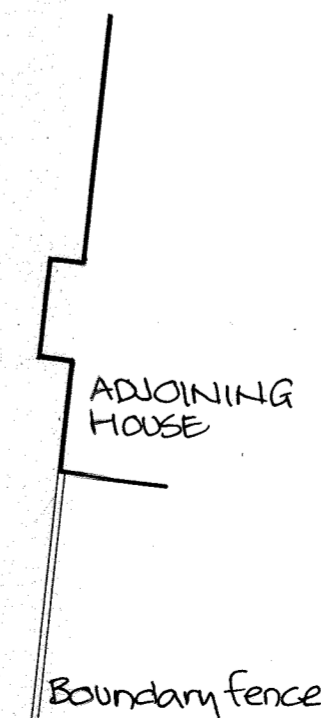

**2 CORBEN CLOSE,  
ALLINGTON,  
MAIDSTONE,  
KENT. ME16 0FH.**

**SINGLE STOREY  
REAR EXTENSION.**

**PLANS & ELEVATIONS.**

JULY 2021  
SCALE 1:100

DRG NO 21/871/02