




Ground Floor Plan  
SCALE 1:100

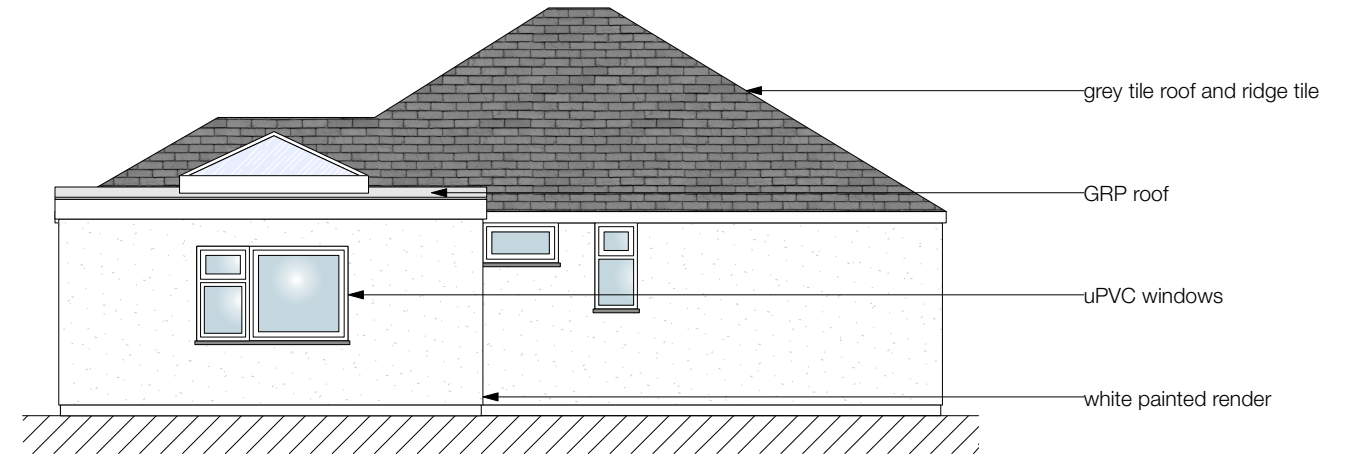

North East Elevation  
SCALE 1:100

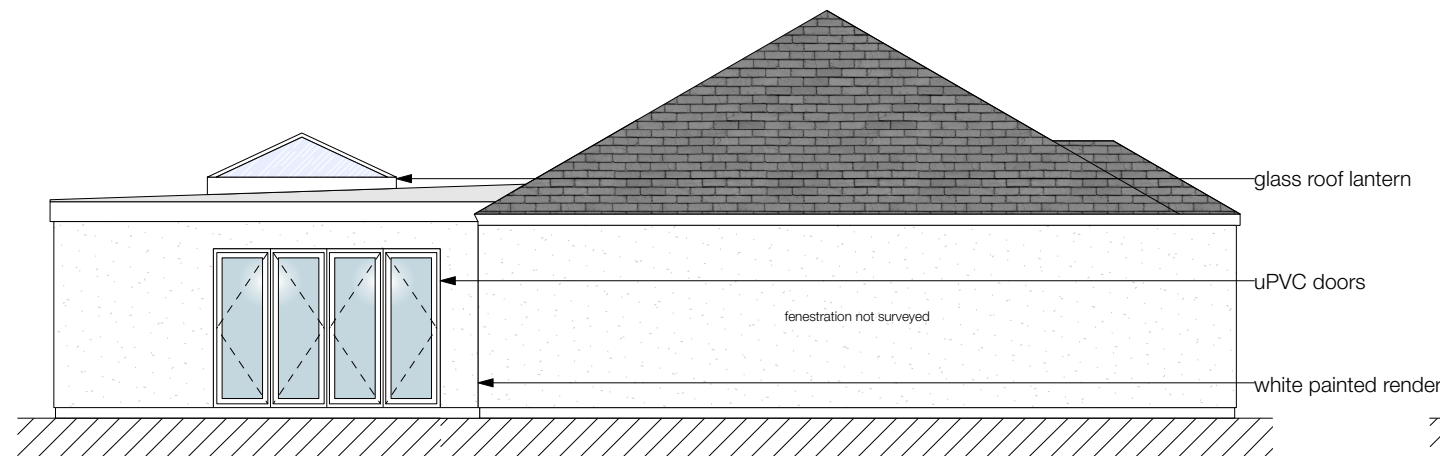

North West Elevation  
SCALE 1:100

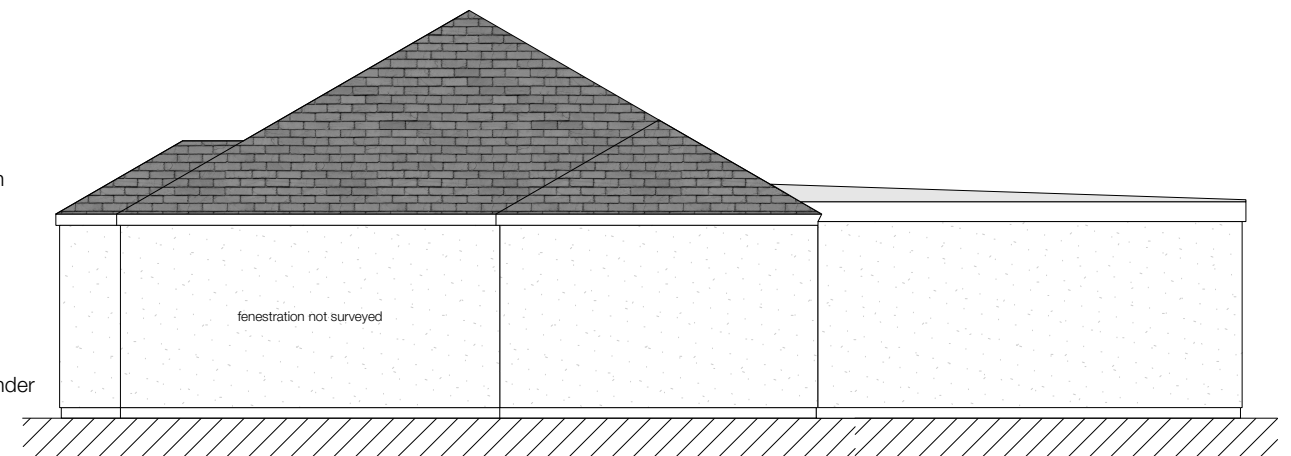

South East Elevation  
SCALE 1:100

- existing structure
- proposed structure