



 


AutoCAD drawing amendments must also be made on hard disc. All dimensions in millimetres. Do not scale from this drawing.

 


KEY:

-  SITE OF PROPOSED WORKS
-  LAND WHICH IS IN THE OWNERSHIP OF THE CLIENT.
-  NEW MODULAR BUILDING

 Ordnance Survey OS Sitemap®

Crown Copyright 2011
Reproduction in whole or in part is prohibited without the prior permission of Ordnance Survey. SERIAL NUMBER: 100053948.

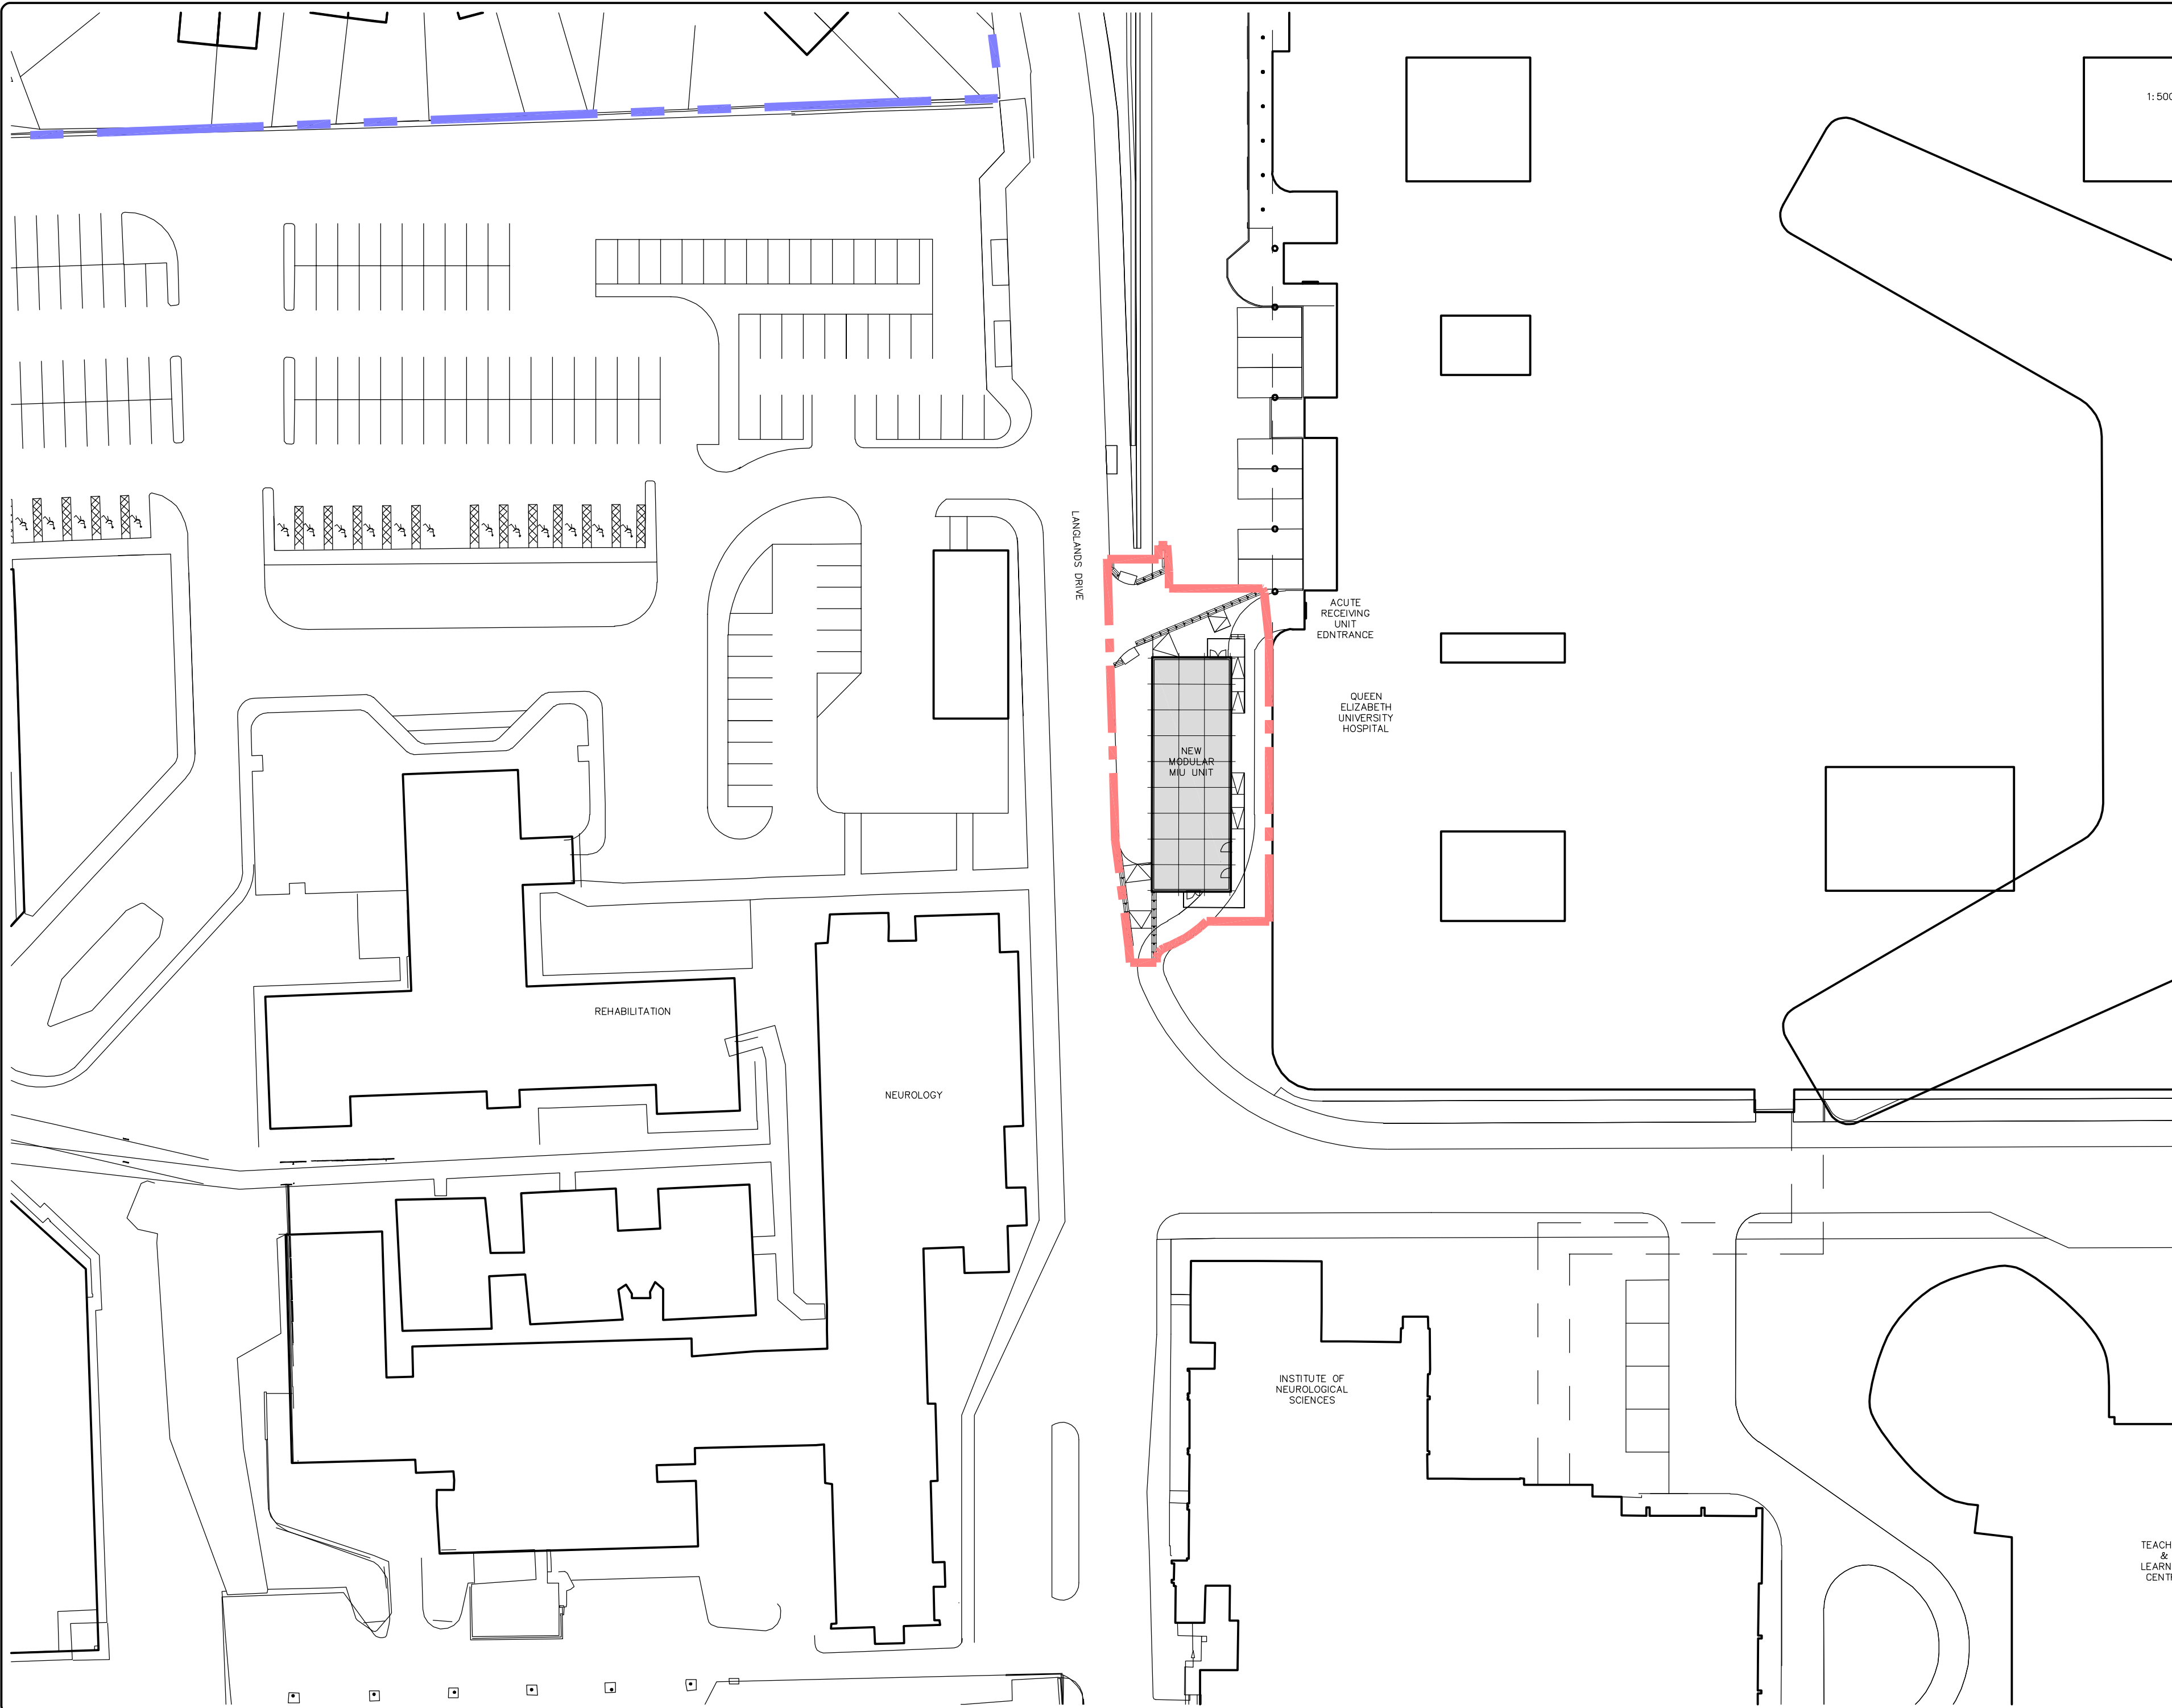

client
NHS GREATER GLASGOW & CLYDE

project
QUEEN ELIZABETH UNIVERSITY HOSPITAL MIU ALTERATIONS

drawing
SITE PLAN AS PROPOSED

scale 1:500 @ A2	date OCT 19	drawn by CM	check by STK
---------------------	----------------	----------------	-----------------

project code (6)750093	sheet no AL(20)02	revision
---------------------------	----------------------	----------

- preliminary
- information
- approval
- billing
- tender
- construction
- as built