

FOR INFORMATION

REV	DESCRIPTION	DR / CH	DATE
	Ide Cottage, Church Road Ide Hill, Kent, TN14 6JW		
Existing Site Plan			

Scale @ A1	1:100
Created	JULY 2021
Drawn By	LW
Checked By	SM
Purpose of Issue	FOR INFORMATION


OPEN architecture

OPEN architecture	Architecture
	Building Surveying
	Project Management
	Interior Design

Anton House
 South Park
 Sevenoaks / Kent / TN13 1EB

www.openarc.co.uk
 T +44 01732 779590
 F +44 01732 741316

1 PLAN
 Proposed Site Plan
 SCALE 1:100

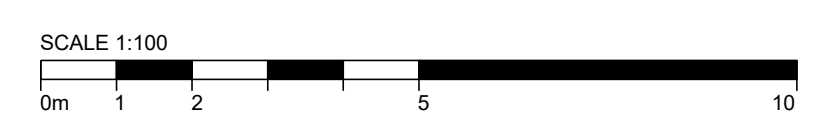

Job Reference	Drawing Number	Rev
19167	E010	-